


Appliance Index - UNIT Q					
Manufacturer	Type Mark	Model	Description	Count	UNIT Q
Samsung	EQ-04 15	RF222AI1SR	22 CF Smart 3-Door French Door Refrigerator	1	UNIT Q
Samsung	EQ-04 16	DW6R02014UB	Dishwasher with Integrated Digital Touch Controls	1	UNIT Q
Samsung	EQ-04 16	NX600787S1SS	36" Dual Front-Control Gas Range	1	UNIT Q
Samsung	EQ-04 19	MS14K6000AS	Countertop Microwave	1	UNIT Q
L.G. Appliances	EQ-04 04	DVE4565R100C	Front Load Washer	1	UNIT Q
L.G. Appliances	EQ-04 05	DVE4565R100C	Front Load Dryer	1	UNIT Q

DIMENSIONS ARE TO FACE OF STUD OF EXTERIOR WALLS, CORRIDOR WALLS & INTERIOR WALLS. UNO
 DIMENSIONS ARE TO CENTERLINE OF DEMISING WALLS. UNO
 ALL EXPOSED STRUCTURAL STEEL TO RECEIVE 1 HR UNFURNISHED PAINTING. UNO
 AT FRAMED EXTERIOR WALL TO BE SET TO BE SET BACK 2" FROM FACE OF CONCRETE TO ALLOW
 FOR FLUSH APPLICATION OF SHEATHING TO EDGE OF SLAB. UNO
 CASEWORK DIMENSIONS ARE TO FACE OF FINISH. UNO
 SEE SHEETS 10 AND 11 FOR ASSEMBLIES.
 ALL CORRIDOR WALLS ARE TYPE E6. UNO
 ALL DEMISING WALLS ARE TYPE J6. UNO
 ALL INTERIOR PARTITIONS ARE TYPE M6. UNO
 ALL FURRING AGAINST CONCRETE STRUCTURAL COLUMNS TYPE G1. UNO
 ALL VENT SHAFT WALLS ARE TYPE K4. UNO
 12. REFER TO LIFE SAFETY RACKS 40.30 - 40.34 FOR FULL BACKSET OF FIRE RATED WALLS.
 13. UNIT LAYOUTS SHALL BE IN ACCORDANCE WITH THE FOLLOWING:
 14. ALL OWNER PARKING STALLS SHALL INCLUDE EV INFRASTRUCTURE.
 15. REFER TO SHEET 40.08 FOR ANSI TYPE B ACCESSIBILITY REQUIREMENTS.
 16. REFER TO SHEET 40.07 FOR ANSI TYPE A ACCESSIBILITY REQUIREMENTS.
 17. REFER TO SHEET 40.06 FOR PUBLIC SPACE ACCESSIBILITY REQUIREMENTS.
 18. ALL MECHANICAL EQUIPMENT LOCATED WITHIN ELEVATOR MECHANICAL EQUIPMENT ENCLOSURE.

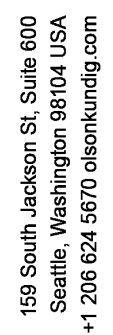

SOMMET BLANC
9300 MARSAC AVE
PARK CITY, UT 84060



MEP Engineer
WSP USA
1001 Fourth Ave., Suite 3100
Seattle, WA 98154


checked by JB
job no. 20062
date 06/17/2006

[illegible]

no.	date	by
-----	------	----

IFC SET 2 OF 3
05/17/2024

A2.4.P

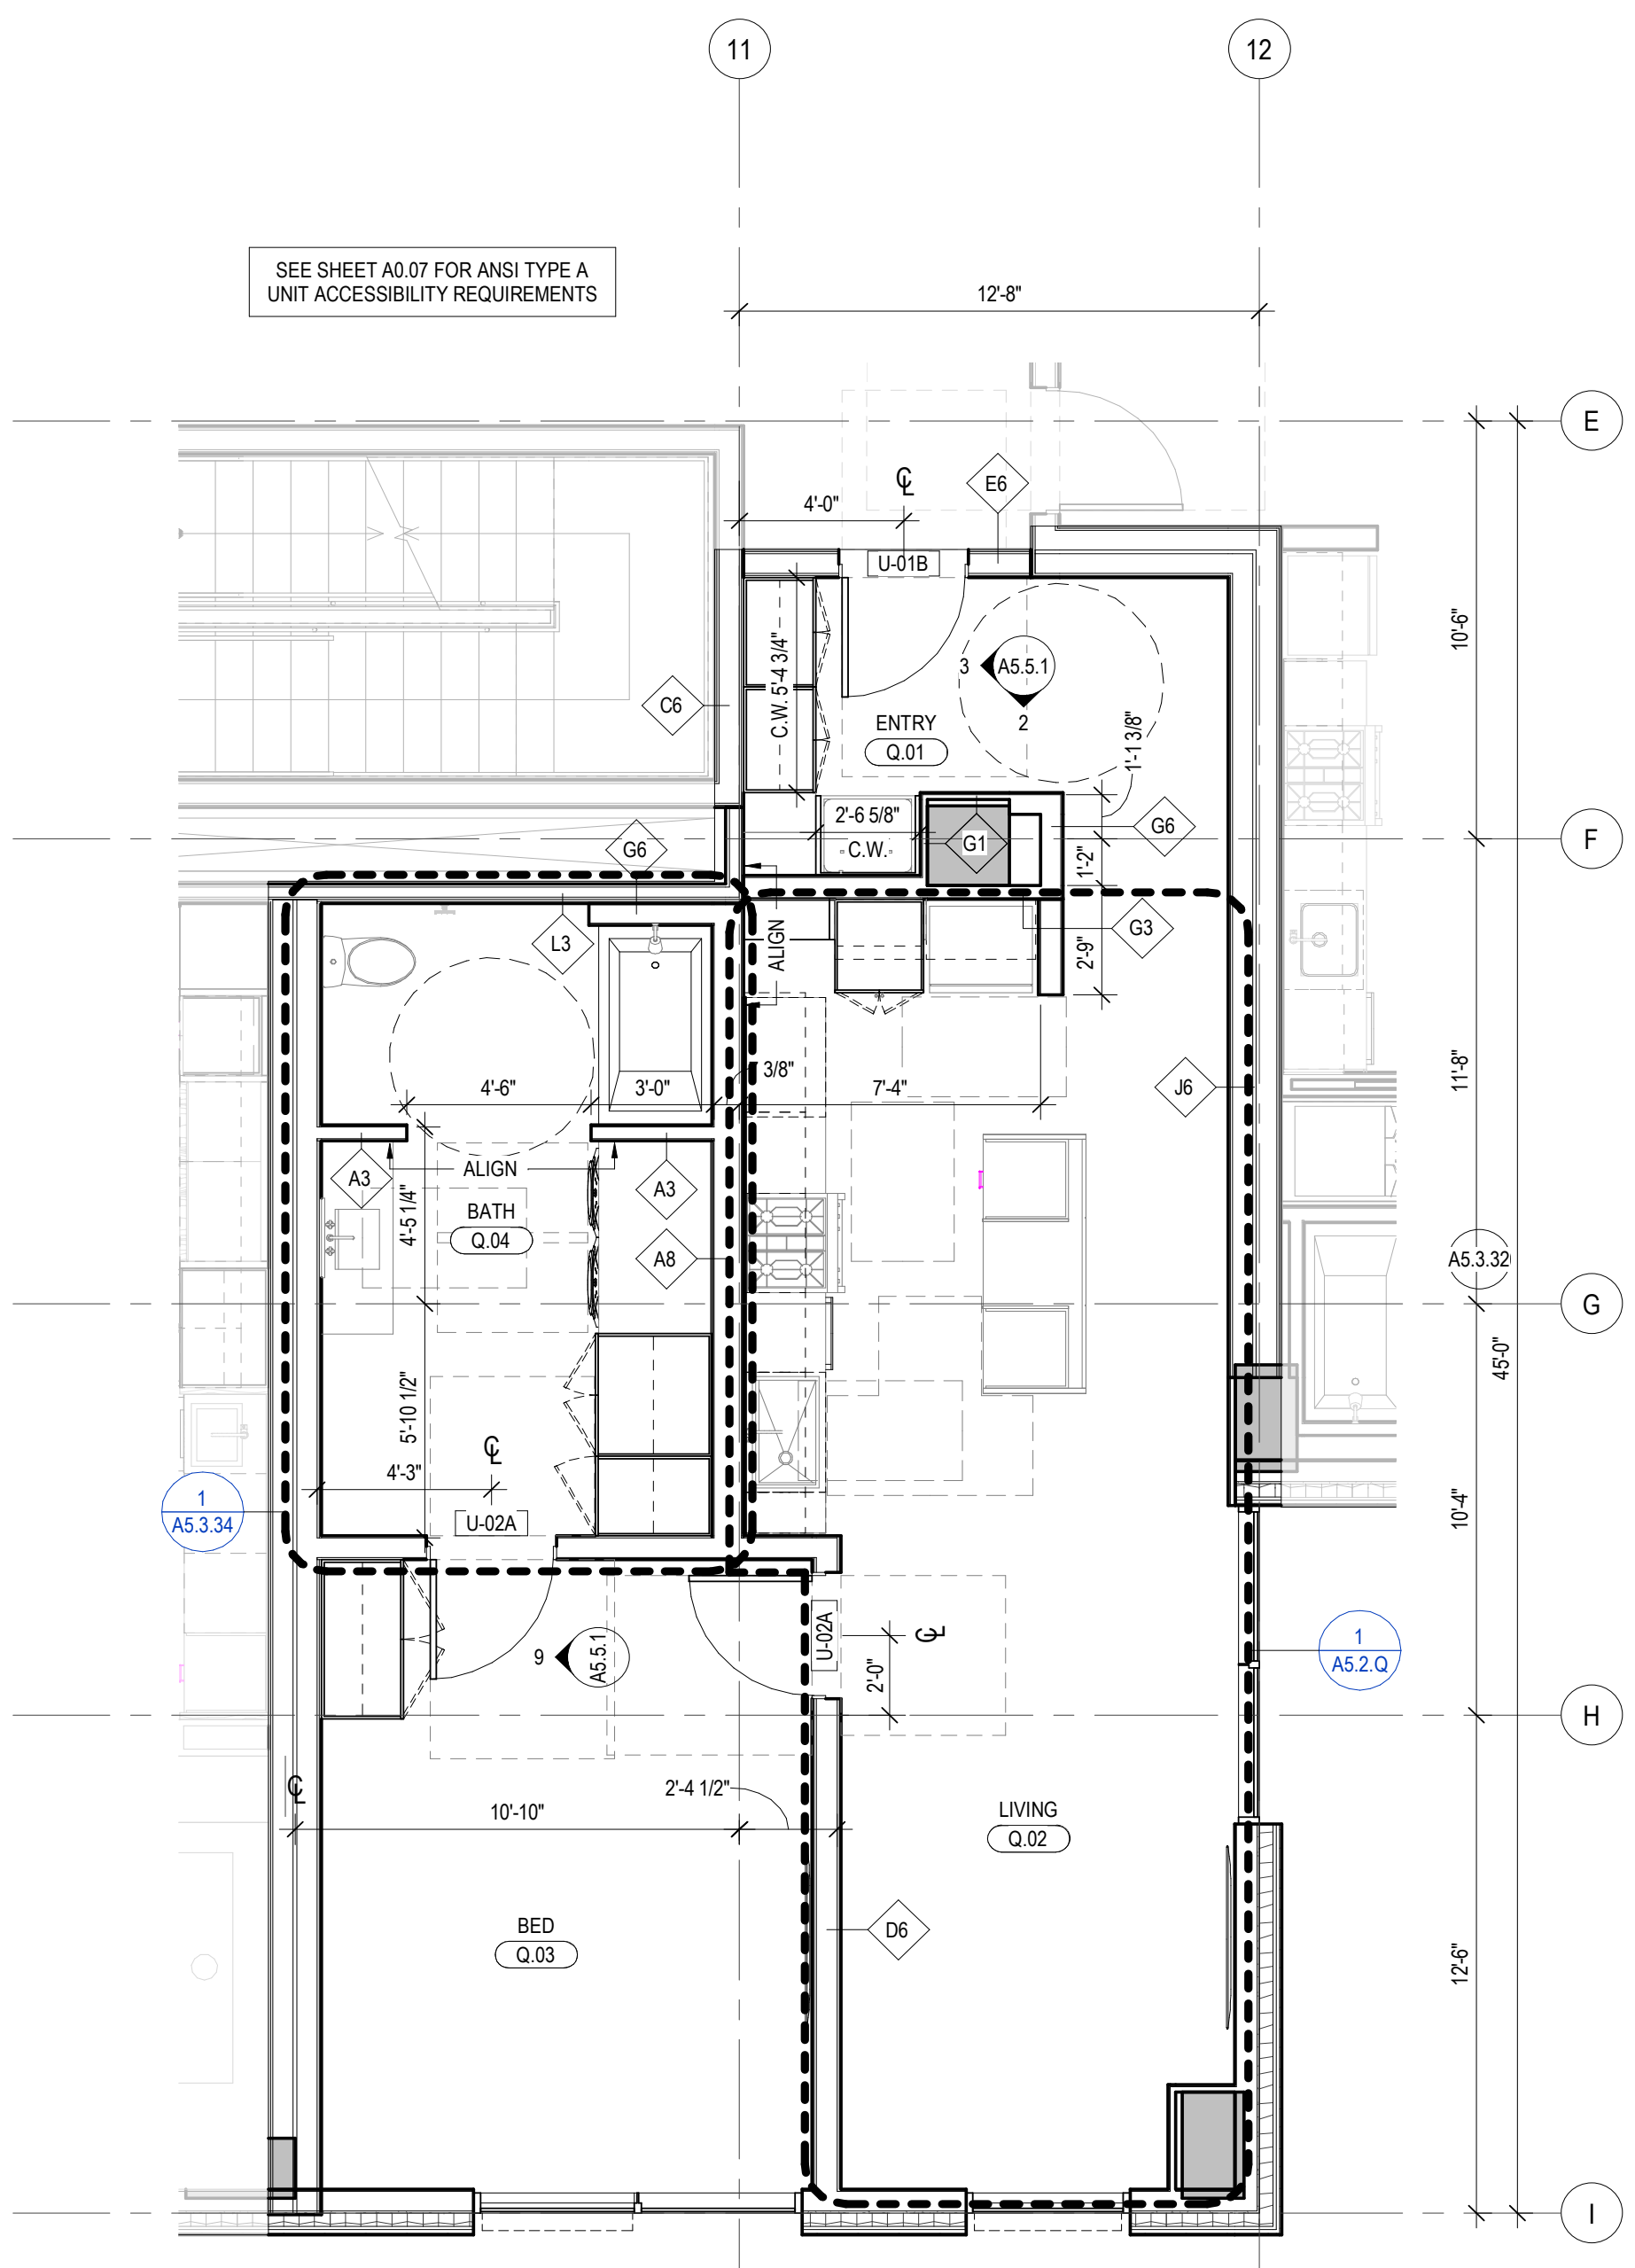

2 ENLARGED PLAN - A/B-UNIT Q (TYPE A ACCESSIBLE UNIT)
SCALE: 1/4" = 1'-0"

