

GENERAL NOTES

1. REFER TO ROOM FINISH TAG FOR TYPICAL FINISH CALLOUTS, U.N.O.  
2. "CG" DESIGNATES CORNER GAIRD LOCATIONS. REFER TO APPENDIX A FOR FINISH SPECIFICATION.


FINISH LEGEND

HATCH PATTERN INDICATE EXTENT OF FLOOR FINISH TYPES

	WOOD FLOORING		SPORTS
	TILE		RESILIENT FLOORING
	CARPET		CONCRETE
	CARPET TILE		EXTERIOR DECK TILE
	EXTERIOR PAVERS		STONE TILE
	BOWLING WOOD FLOOR		RESIDENTIAL WOOD FLOORING
	CORNER GAIRD		END GRAIN WOOD FLOORING

ROOM NAME	
ROOM NUMBER	ROOM FINISH TAG
FLOOR	CEILING
WALL BASE	WALL

NOTE: FINISH IS CONSISTENT THROUGHOUT IF ONLY ONE IS LISTED.

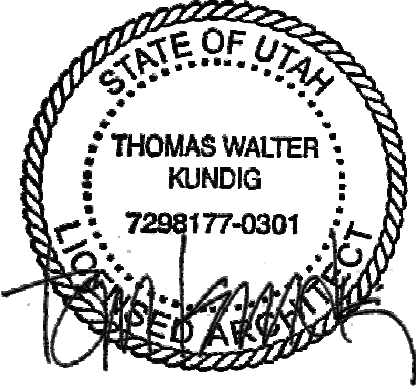

100 South Jackson St. Suite 600  
Seattle, Washington 98104 USA  
+1 206 824 6570 olsonkundig.com

Olson Kundig

SOMMET BLANC  
5500 PARSAC AVE  
PARK CITY, UT 84060



Aspen Group USA, LLC  
PO Box 980022  
Park City, Utah 84098

Pool Consultant  
**Cloward H2O**  
2090 N University Ave, Suite 290  
Provo, UT 84604

Landscape Architect  
**EPG Design**  
6940 South High Tech Drive, Suite 100  
Midvale, Utah 84047

Specifications Writer  
**Friday Group**  
88 Main St Road  
Middlebury, VT

Code Consultant  
**Holmes**  
800 1st Avenue, Suite 200A  
Seattle, WA 98104

Fire Protection Engineer  
**Jensen Hughes**  
One Research Drive, Suite 305C  
Westborough, MA 01581

Vertical Transportation Consultant  
**Lerch Bates**  
19515 North Creek Parkway, Suite 304  
Bellevue, WA 98011

Structural Engineer  
**Magnusson Karmachio Associates**  
1301 6th Ave, Suite 3200  
Seattle, WA 98101

Lighting Designer  
**Q**  
1319 SE MLK Blvd, Suite 210  
Portland, Oregon 97219

Building Envelope Consultant  
**RDM**  
2101 N 34th St  
Seattle, WA 98103

Accessibility Consultant  
**Studio Pacifica**  
2144 Westlake Ave N, Suite F  
Seattle, WA 98109

MEP Engineer  
**WSP USA**  
1901 Fourth Ave., Suite 3100  
Seattle, WA 98154

principal architect: TK, KM  
project manager: TM, JB, SL, MD  
drawn by: SK, SS, JR, CP, EA  
checked by: "JF", BD

checked by: JB  
job no.: 20562  
date: 05/31/2024


revisions:


no. date by

IFC SET 3 OF 3  
05/31/2024

FINISH PLAN - TOWER  
BC CONNECTOR - AREA  
F

A2.5BC.1f

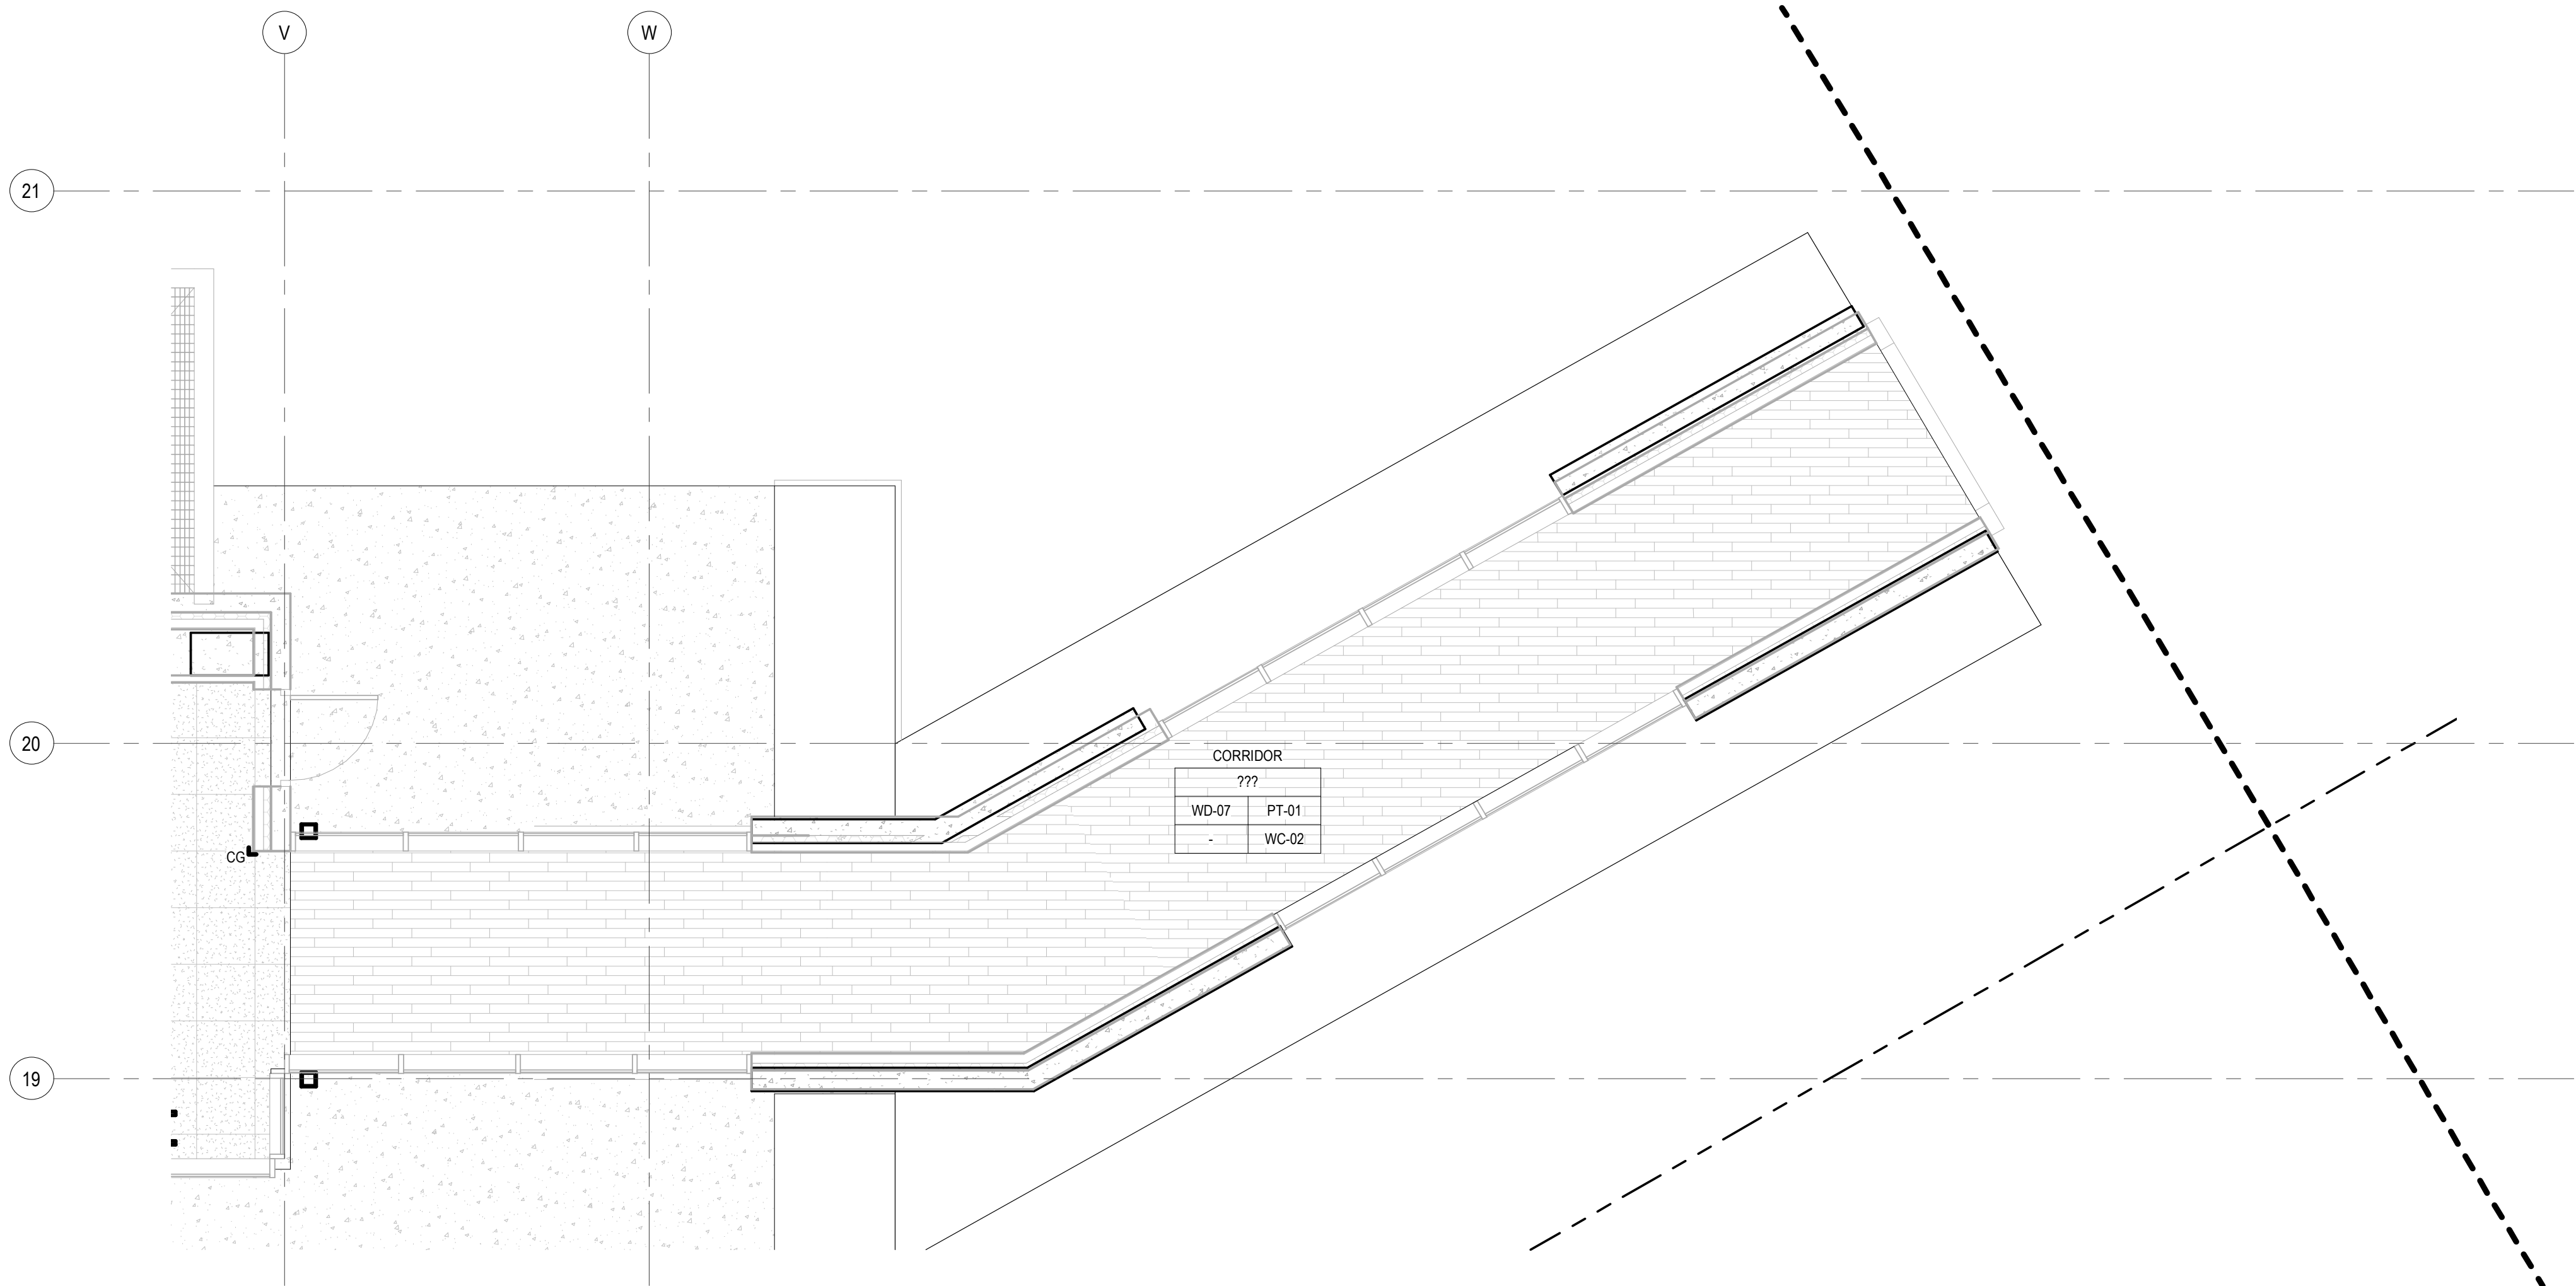

1 FINISH PLAN - TOWER BC CONNECTOR - AREA F  
SCALE: 1/4" = 1'-0"