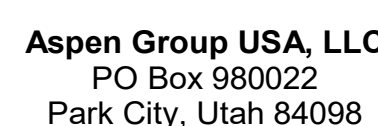


Olson Kundig

SOMMET BLANC
9300 MARSAC AVE
PARK CITY, UT 84060



Pool Consultant
Cloward H20
2896 N University Ave., Suite 290
Provo, UT 84604

Landscape Architect
EPG Design
6949 South High Tech Drive, Suite 100
Midvale, Utah 84047

Friday Group
88 Mainelli Road
Middlebury, VT

Code Consultant
Holmes
600 1st Avenue, Suite 200
Seattle, WA 98104

Fire Protection Engineer
Jensen Hughes
One Research Drive, Suite 305C
Westborough, MA 01581

Vertical Transportation Consultant
Lorch Bates
19515 North Creek Parkway, Suite 304
Bothell, WA 98011

Structural Engineer
Magnusson Klemencic Associates
1301 5th Ave, Suite 3200
Seattle, WA 98101

Lighting Designer
O-
1319 SE MLK Blvd, Suite 210
Portland, Oregon 97219

Building Envelope Consultants
RDH
2101 N 34th St
Seattle, WA 98103

Accessibility Consultant
Studio Pacifica
2144 Westlake Ave N, Suite F
Seattle, WA 98109

MEP Engineer
WSP USA
1001 Fourth Ave., Suite 3100
Seattle, WA 98154

principal architect TK, KM
project manager TM, JB, SL, MD
programmer SK, SS, JR, CR, EA

checked by JB
job no. 20162

revisions:

[illegible]

no.	date	by
-----	------	----

 
 
 
 
 
IFC SET 3 OF 3
05/31/2024

FINISH PLAN - TOWER C
- CORES


A2.5C.12

1. REFER TO ROOM FINISH TAG FOR TYPICAL FINISH CALLOUTS, U.N.O.
2. "CG" DESIGNATES CORNER GAURD LOCATIONS. REFER TO APPENDIX A FOR
FINISH SPECIFICATION.


HATCH PATTERN INDICATE EXTENT OF FLOOR FINISH TYPES

	WOOD FLOORING		SPORTS
	TILE		RESILIENT FLOORING
	CARPET		CONCRETE
	CARPET TILE		EXTERIOR DECK TILE
	BORDERING PAVERS		STONE TILE
	BOWLING WOOD FLOOR		RESIDENTIAL WOOD FLOORING
	CORNER GAIRD		END GRAIN WOOD FLOORING

ROOM NAME		ROOM FINISH TAG
ROOM NUMBER		
FLOOR	CEILING	
WALL BASE	WALL	
		<u>NOTE:</u> FINISH IS CONSISTENT THROUGHOUT ROOM. IF ONLY ONE IS LISTED.

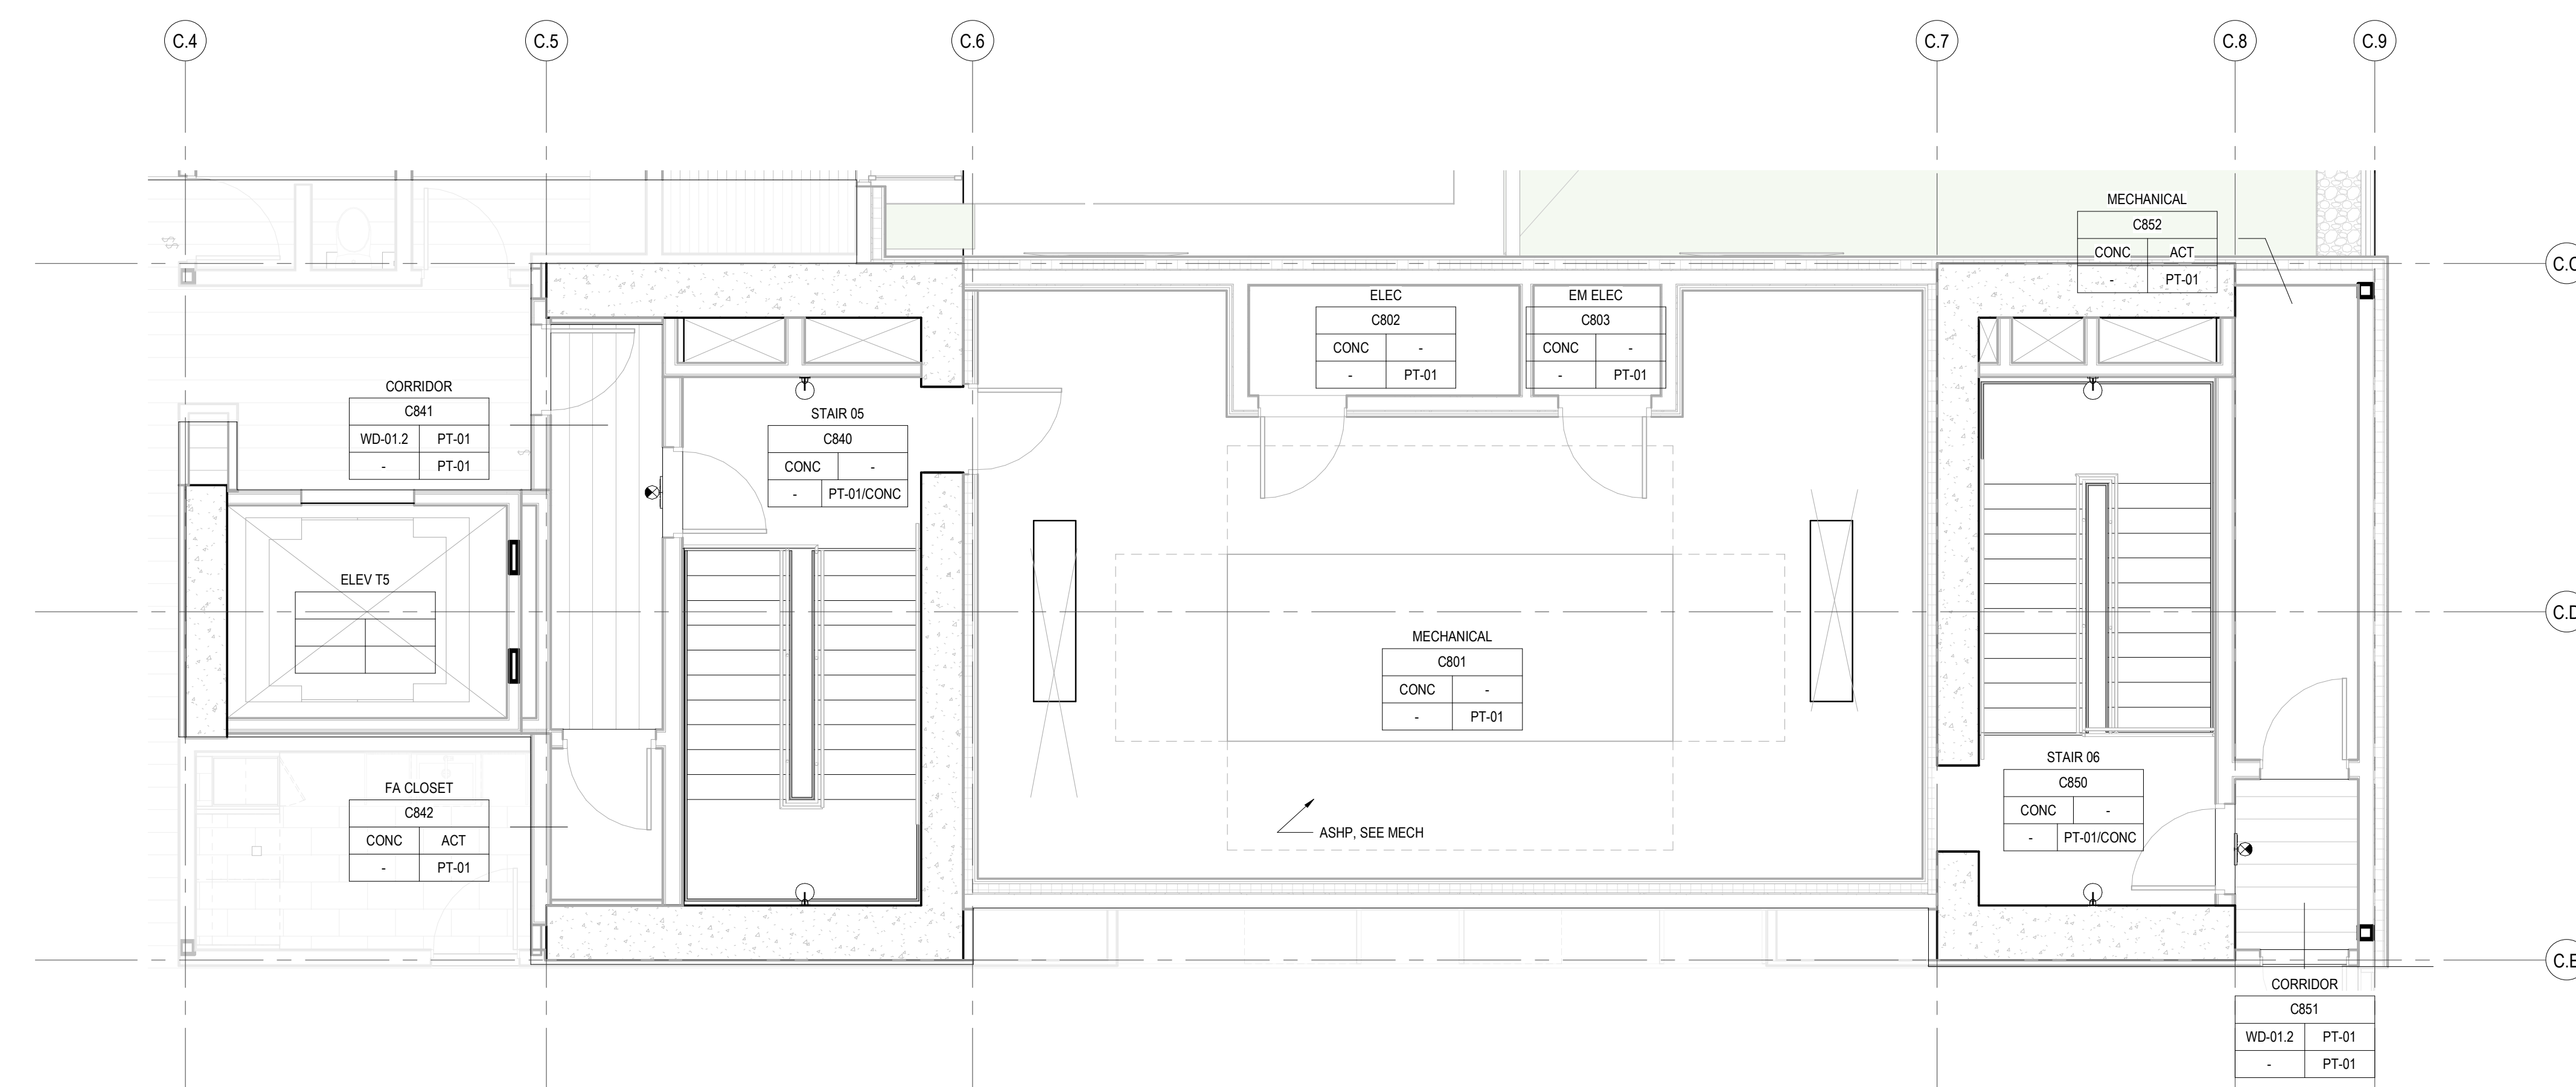

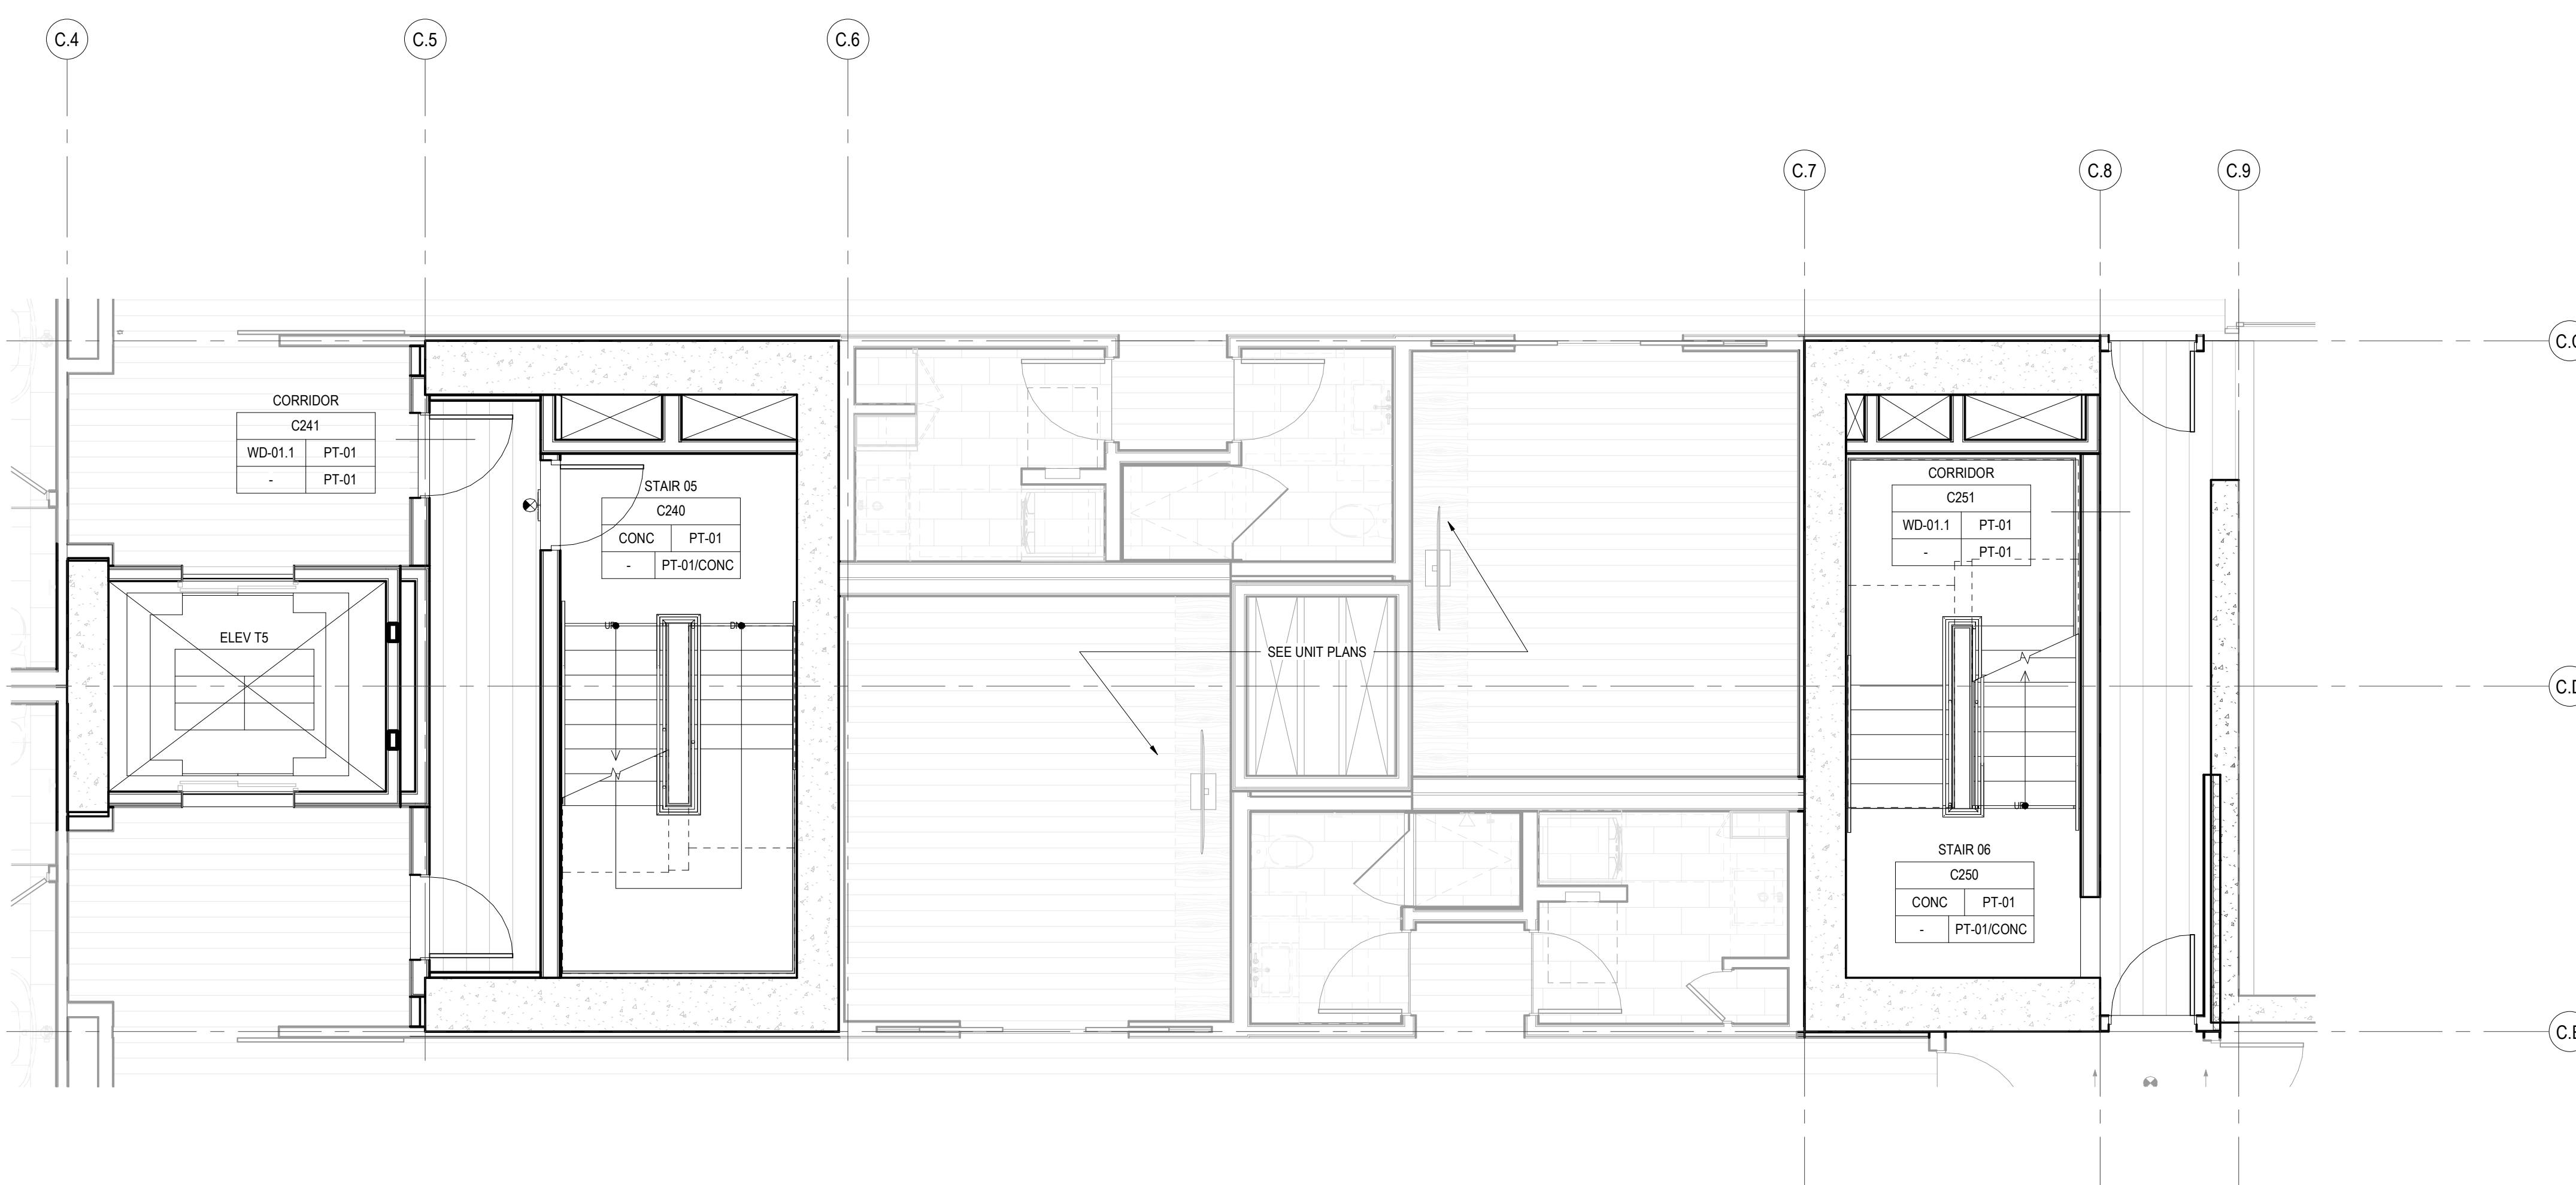2 FINISH PLAN - TOWER C - LEVEL 8 - CORE
SCALE: 1/4" = 1'-0"



1 FINISH PLAN - TOWER C - LVL 2-7 - CORE
SCALE: 1/4" = 1'-0"