


KEYNOTES

SECTION	DESCRIPTION
05 75 00-1	GUARDRAIL
07 42 47-01	GFRC WALL PANEL
07 62 00-2 NOTE	METAL FASCIA - DARK
08 32 00-1	ALUMINUM SLIDING DOOR SYSTEM, RE: SCHEDULE
08 99 00	LOUVERS
10 32 00-2	FIREPLACE EXHAUST FLUE
[03 30 00] BOARD FORMED CONCRETE	CONC-102

MATERIAL LEGEND

	ARCHITECTURAL BOARD FORMED CONCRETE
	GFRC PANEL
	SHEET METAL SIDING PLATE ALUMINUM
	ALUMINUM WINDOW SYSTEM W-XX - SEE A0.7X SERIES
	GUARDRAIL 1

NOTE: REFER TO SPECIFICATION DOCUMENTS FOR INFORMATION REGARDING EACH FINISH MATERIAL

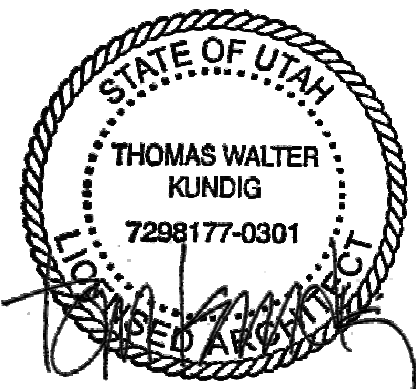

100 South Jackson St. Suite 600
Seattle, Washington 98104 USA
+1 206 834 6870 olsonkundig.com

Olson Kundig

SOMMET BLANC
5900 PARSONS AVE
PARK CITY, UT 84060



Aspen Group USA, LLC
PO Box 980022
Park City, Utah 84098

Pool Consultant
Cloward H2O
2006 N University Ave, Suite 290
Provo, UT 84604

Landscape Architect
EPG Design
6940 South High Tech Drive, Suite 100
Midvale, Utah 84047

Specifications Writer
Friday Group
88 Main St
Middlebury, VT

Code Consultant
Holmes
800 1st Avenue, Suite 200A
Seattle, WA 98104

Fire Protection Engineer
Jensen Hughes
One Research Drive, Suite 305C
Westborough, MA 01581

Vertical Transportation Consultant
Lerch Bates
19515 North Creek Parkway, Suite 304
Bellevue, WA 98011

Structural Engineer
Magnusson Klemencic Associates
1301 5th Ave, Suite 3200
Seattle, WA 98101

Lighting Designer
Q
1319 SE MLK Blvd, Suite 210
Portland, Oregon 97219

Building Envelope Consultant
RDH
2101 N 34th St
Seattle, WA 98103

Accessibility Consultant
Studio Pacifica
2144 Westlake Ave N, Suite F
Seattle, WA 98109

MEP Engineer
WSP USA
1001 Fourth Ave., Suite 3100
Seattle, WA 98154

principal architect... TK, KM
project manager... TM, JB, SL, MD
drawn by... SK, SS, JR, CP, EA
"JT", BD

checked by... JB
job no. 20562
date 05/17/2024


revisions:

no. date by


IFC SET 2 OF 3
05/17/2024

ELEVATION - TOWER A -
EAST - WEST


A3.A2

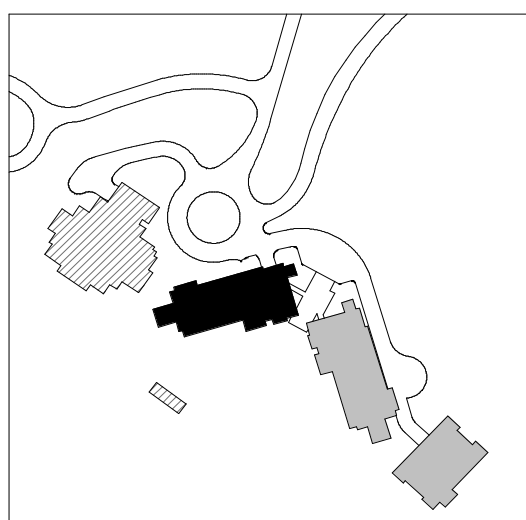

0 2' 4' 6' 8' 16' 24'

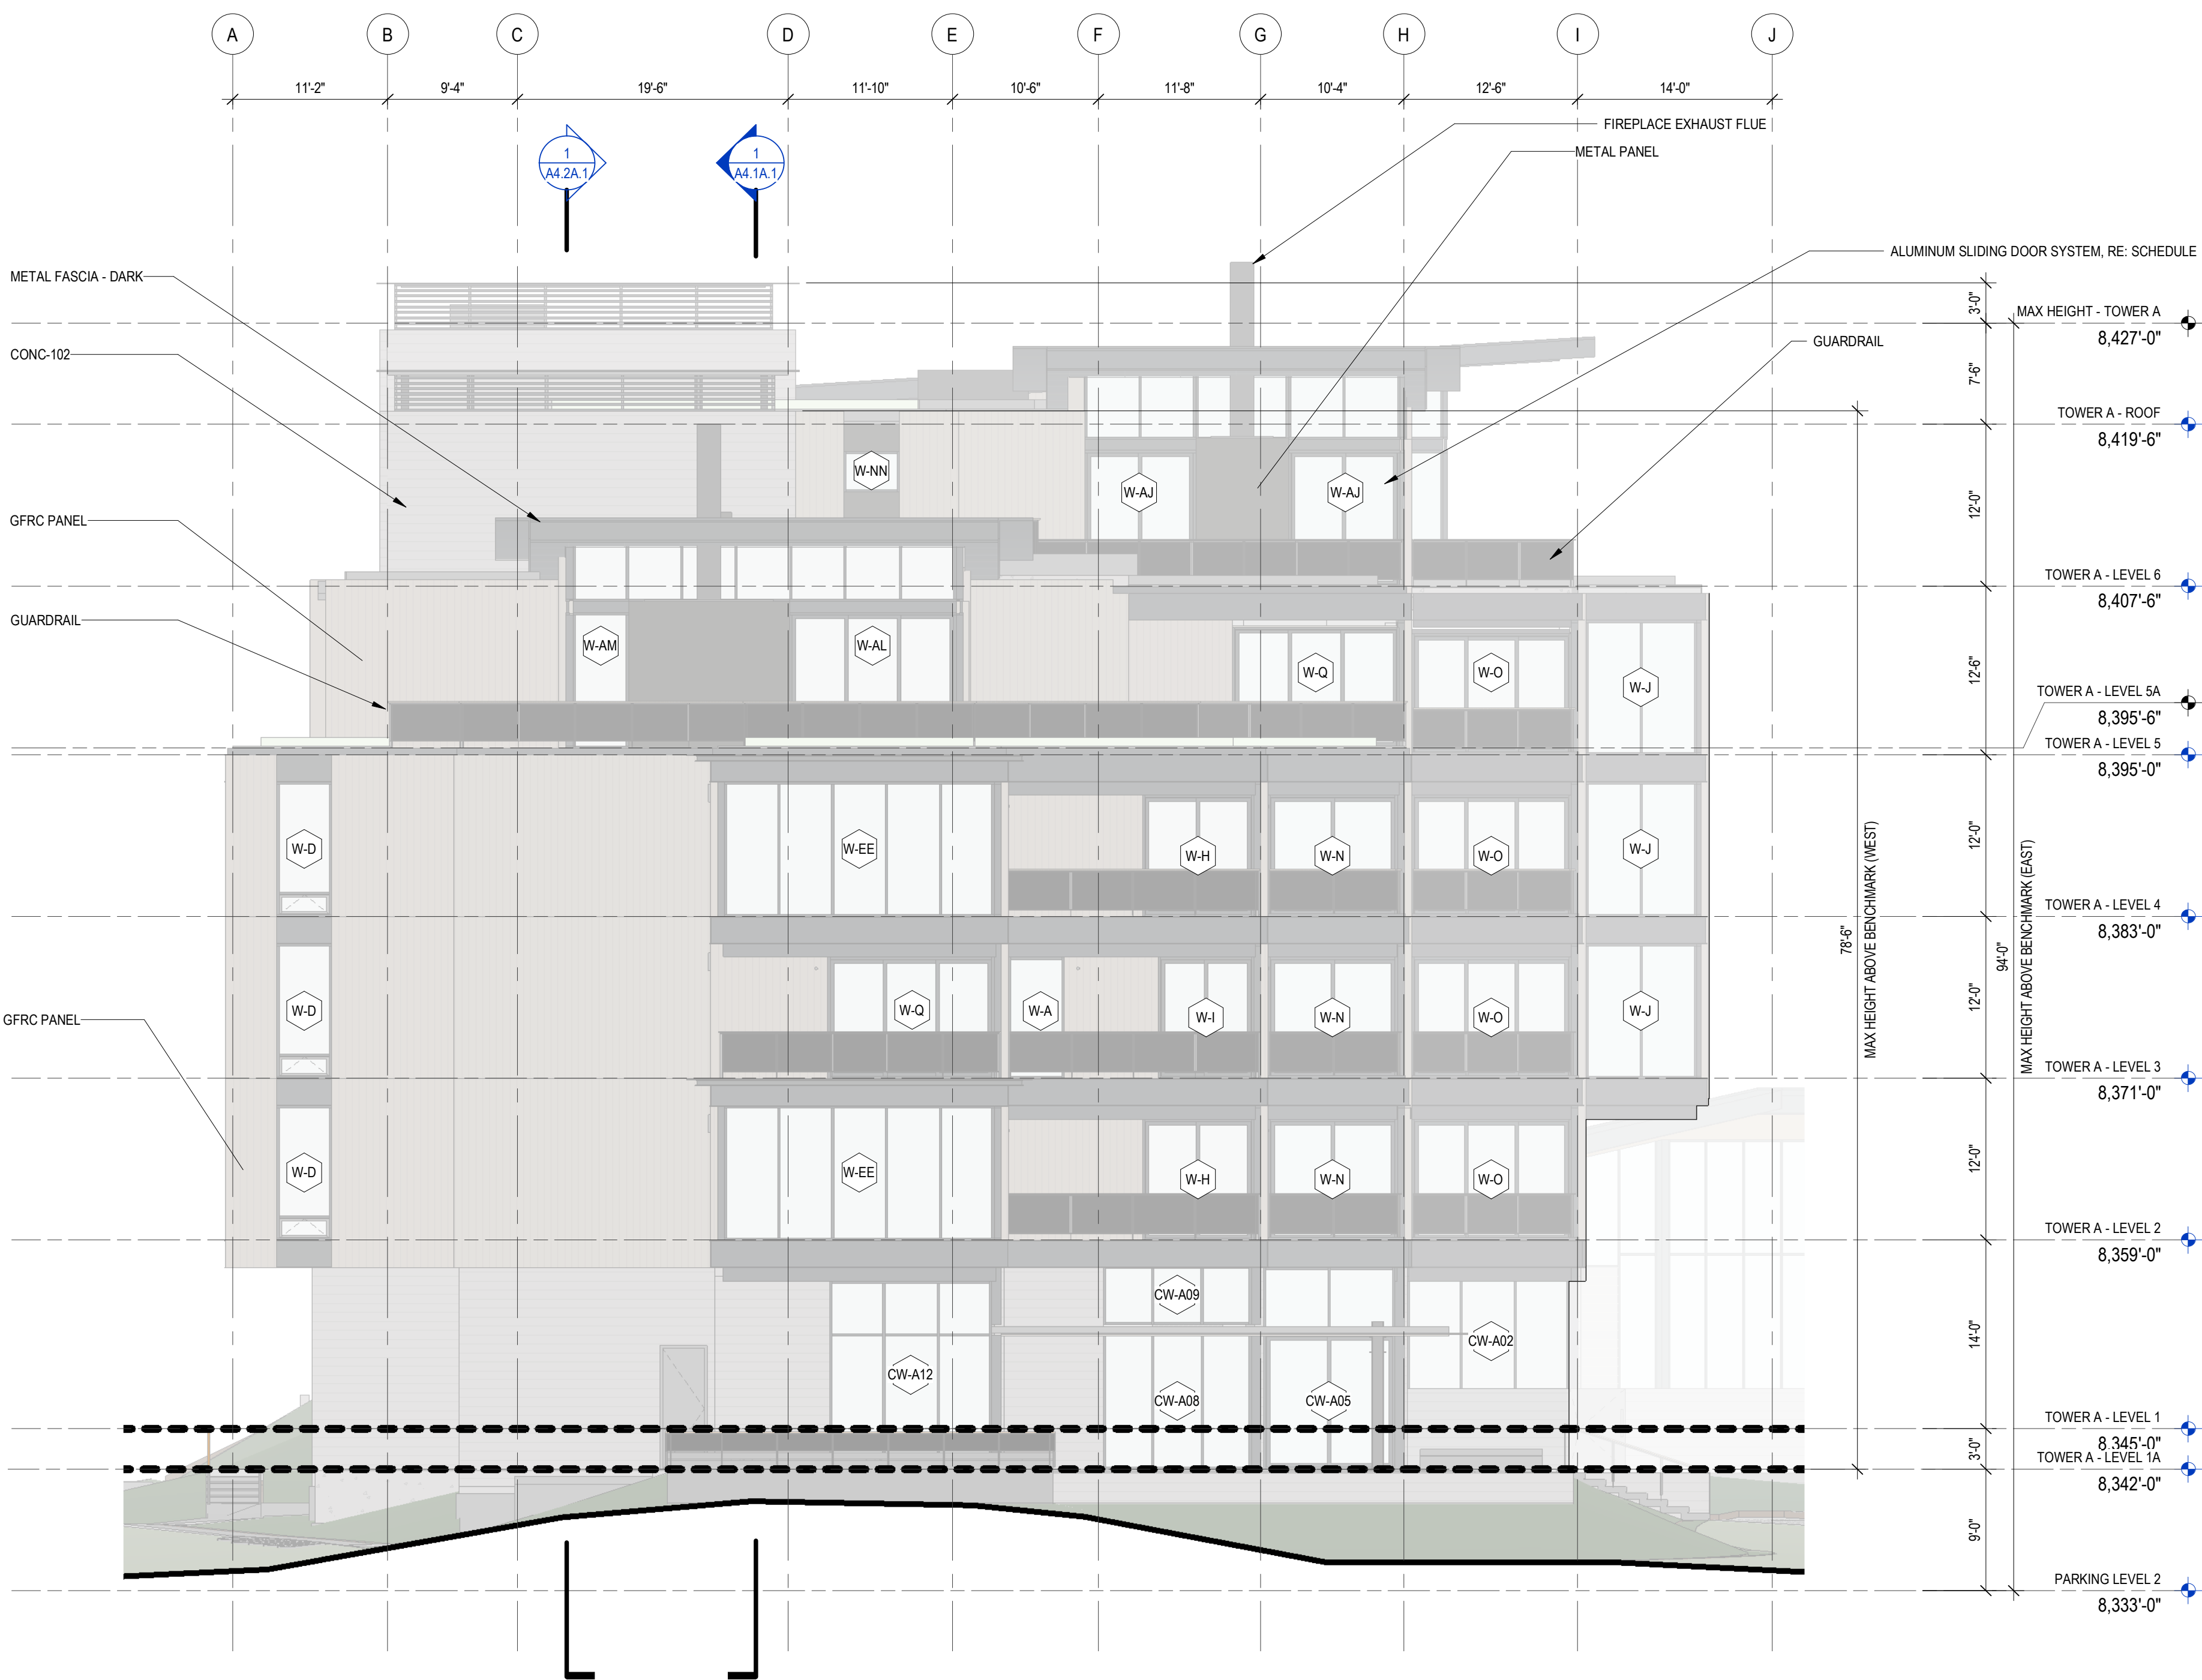

2 TOWER A - WEST
SCALE: 1/8" = 1'-0"

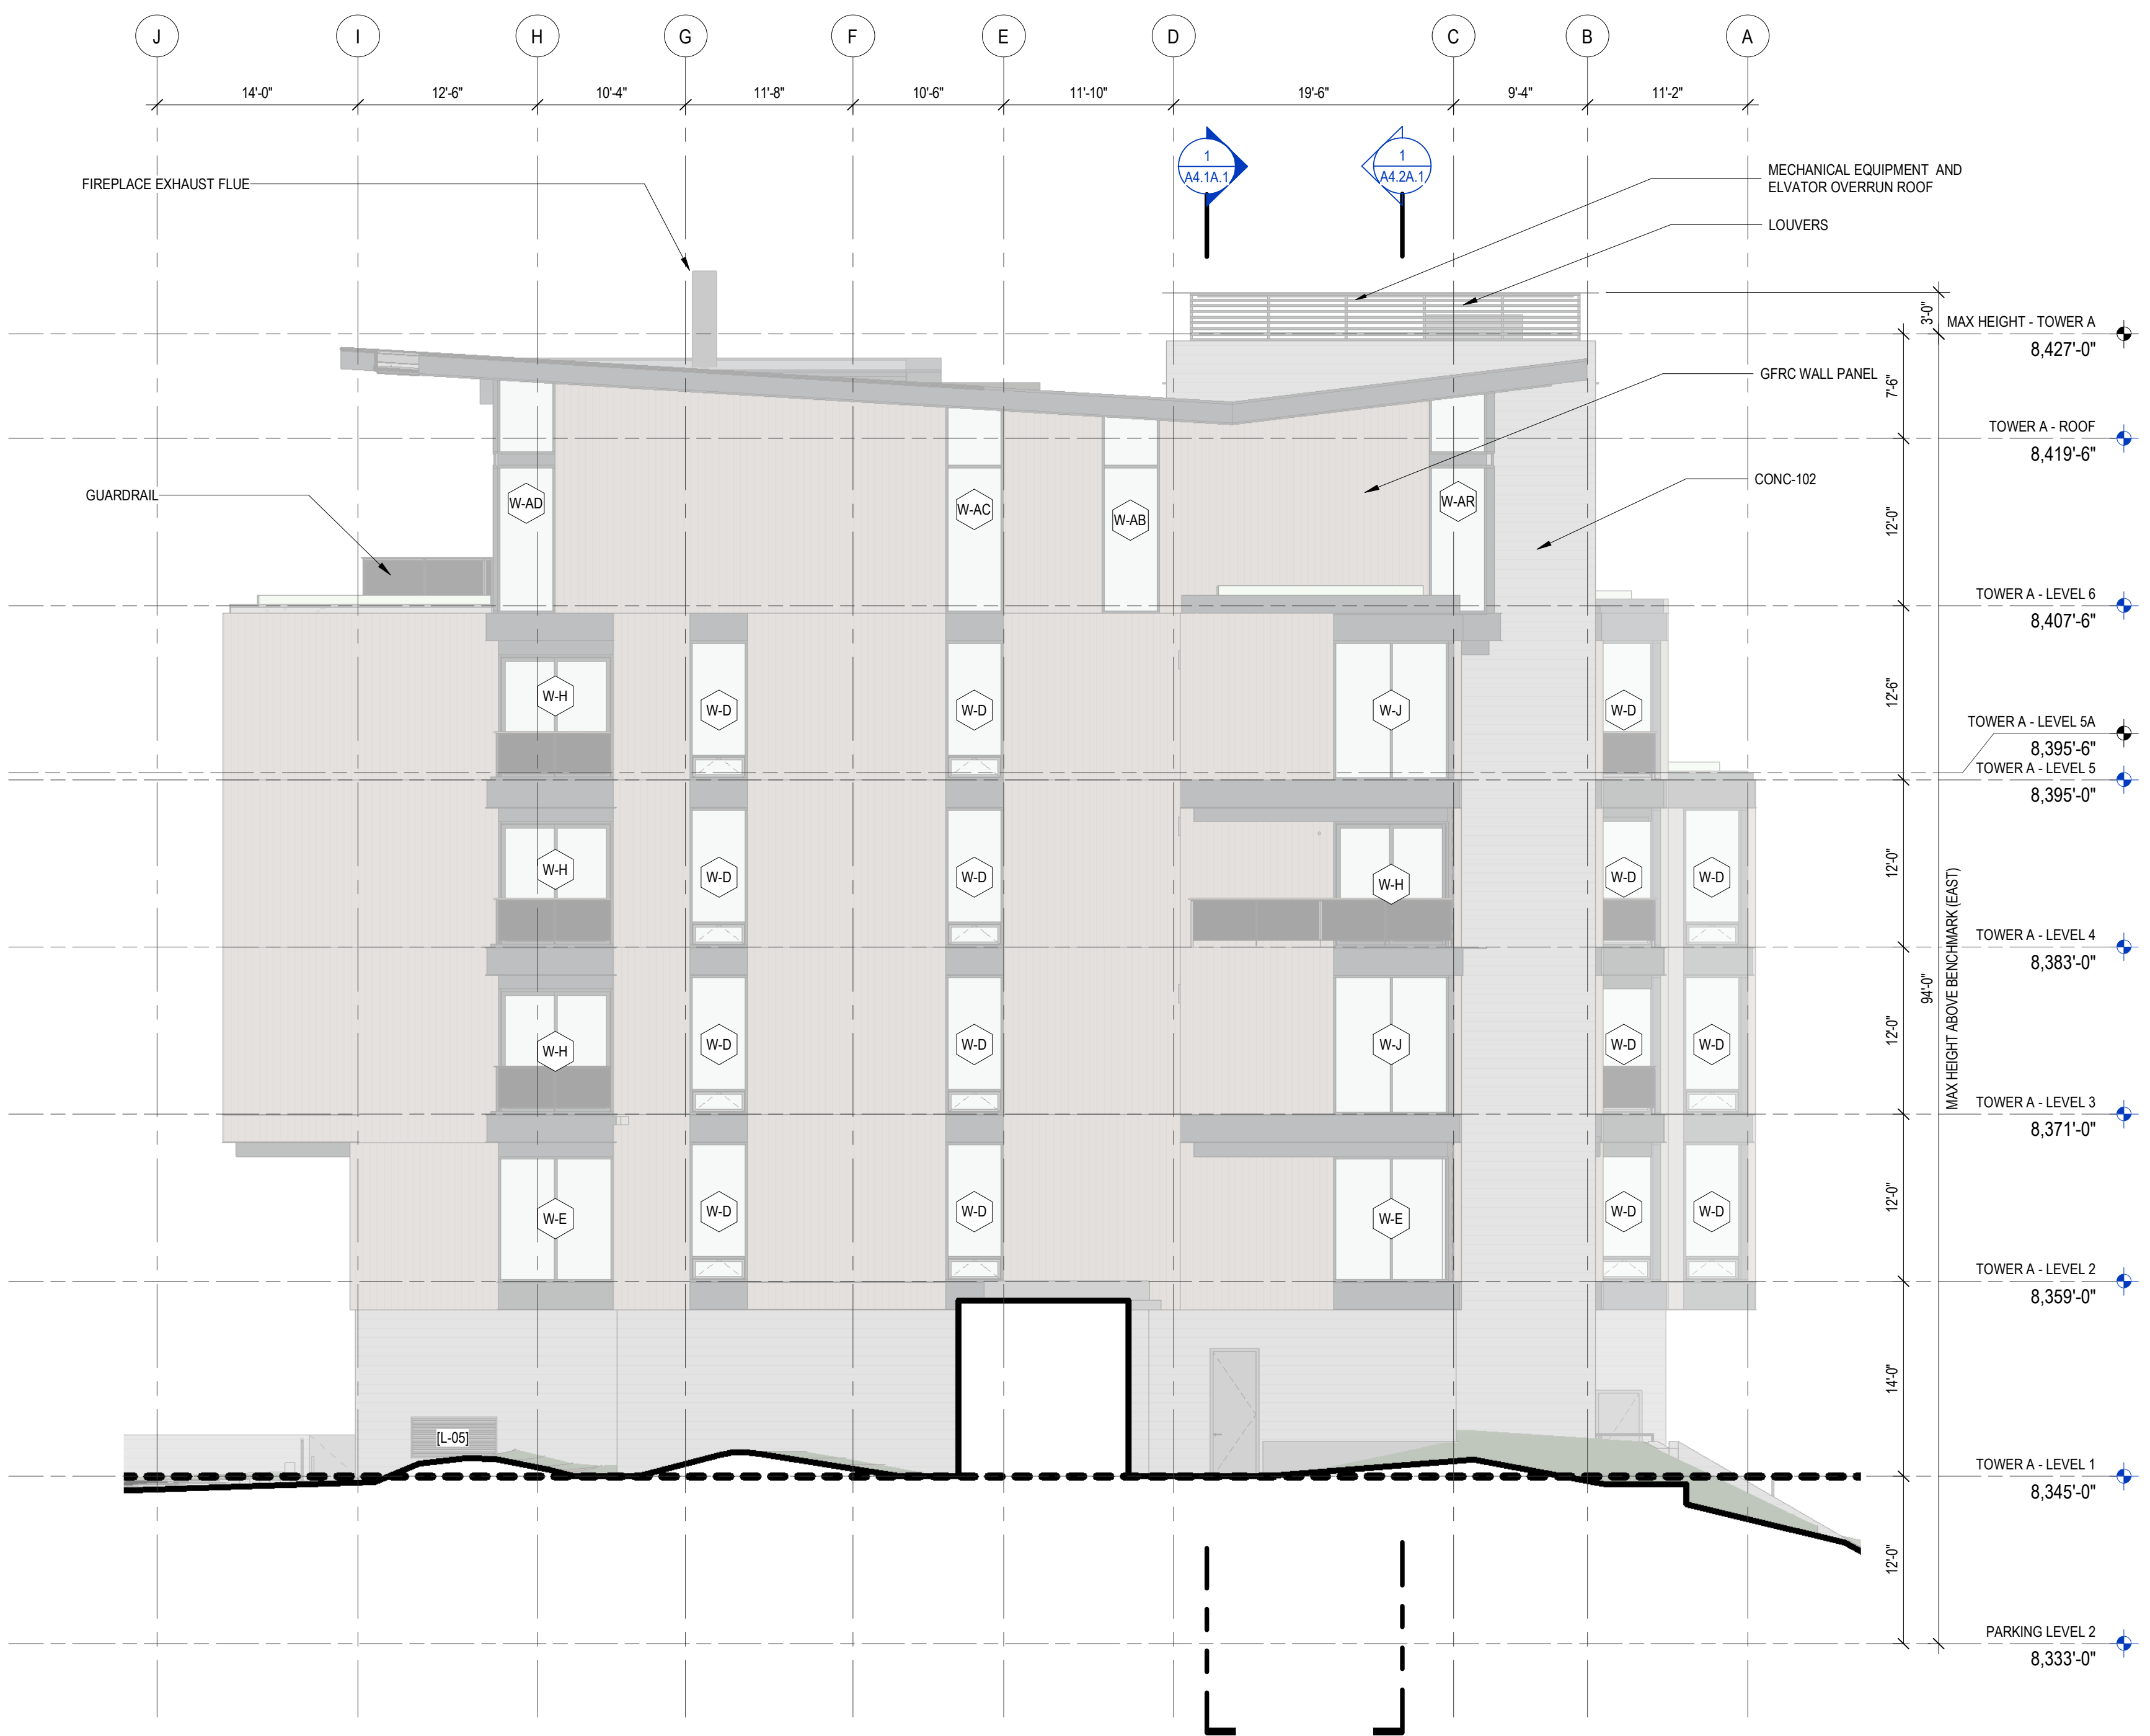

1 TOWER A - EAST
SCALE: 1/8" = 1'-0"