




10 ENLARGED PLAN - STAIR - S03A - LEVEL 7  
SCALE: 1/4" = 1'-0"

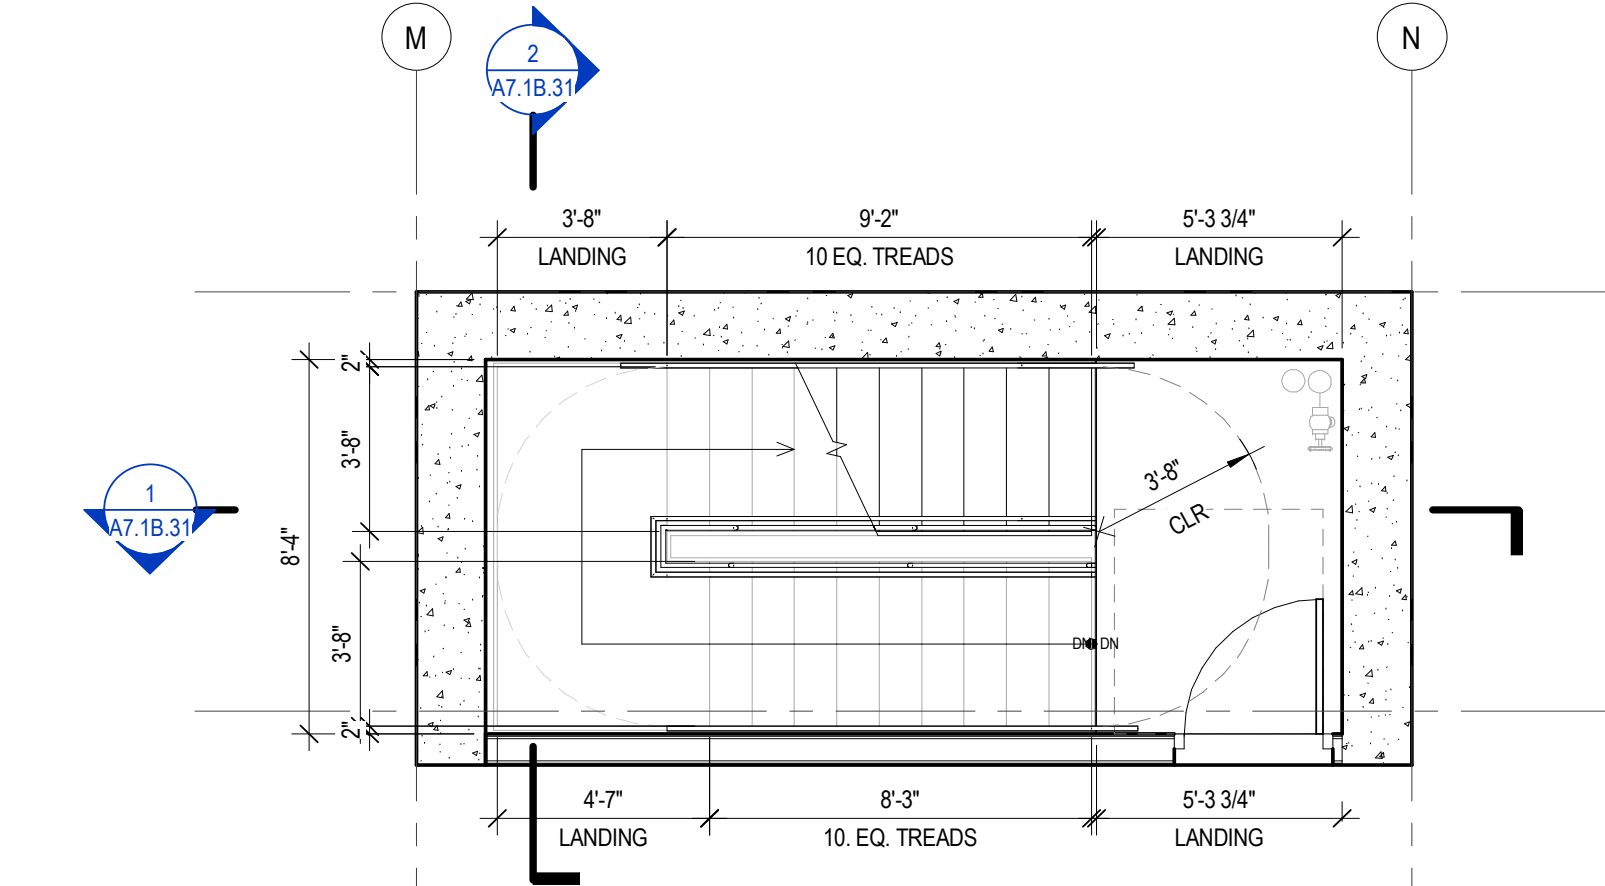


9 ENLARGED PLAN - STAIR - S03A - LEVEL 6  
SCALE: 1/4" = 1'-0"

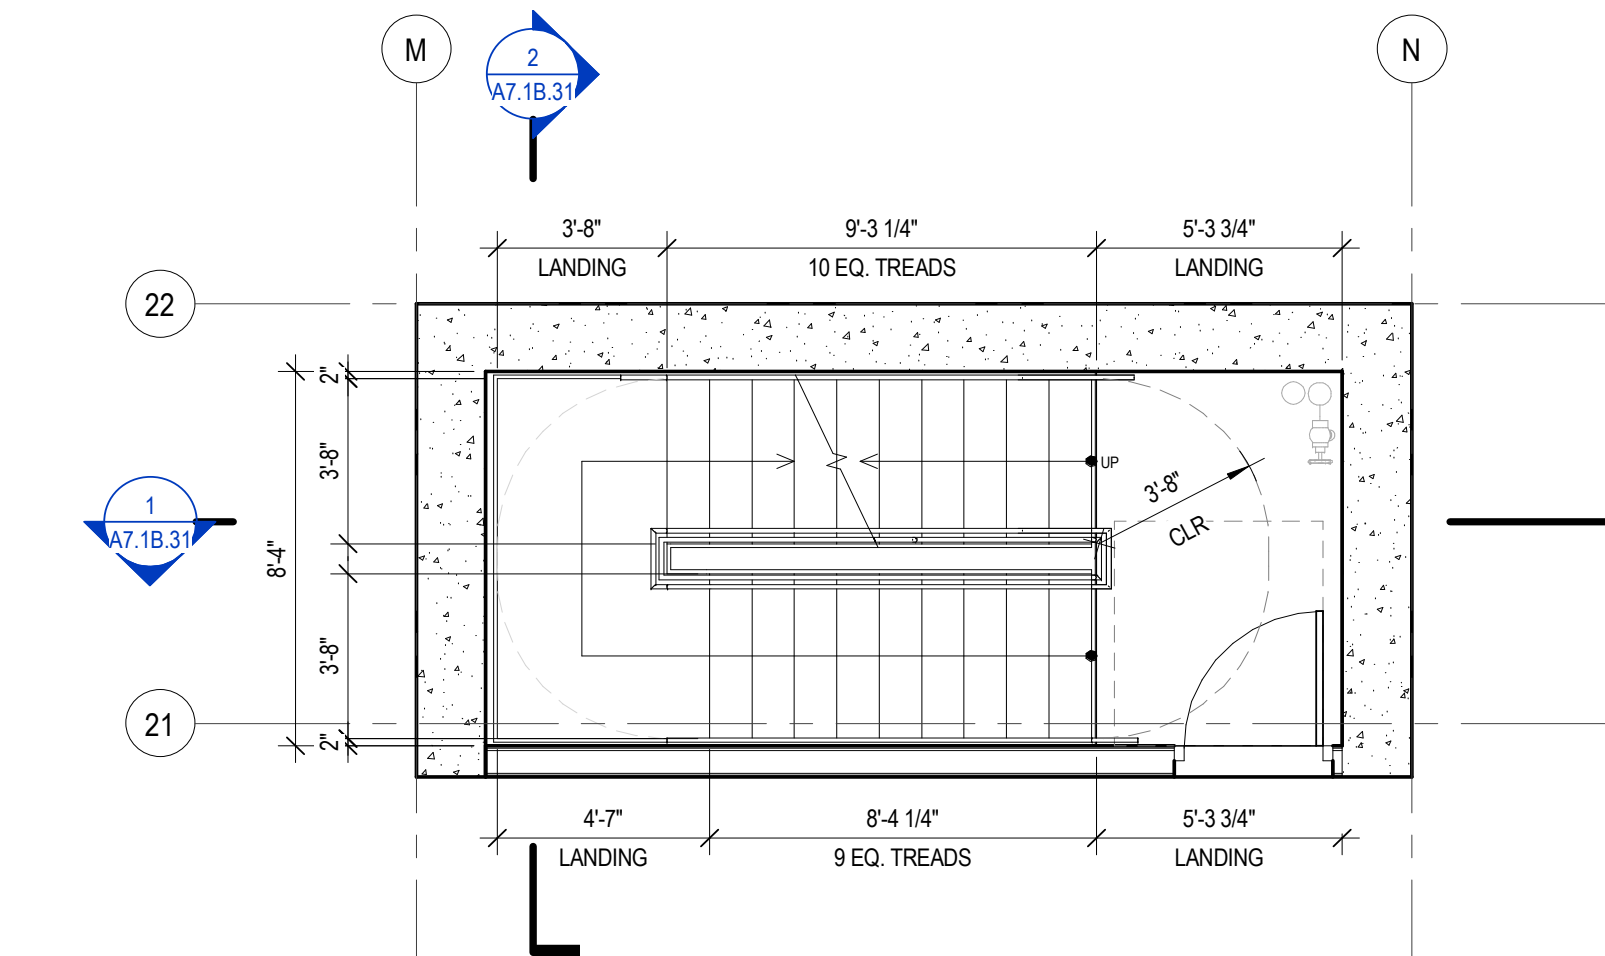


8 ENLARGED PLAN - STAIR - S03A - LEVEL 5  
SCALE: 1/4" = 1'-0"

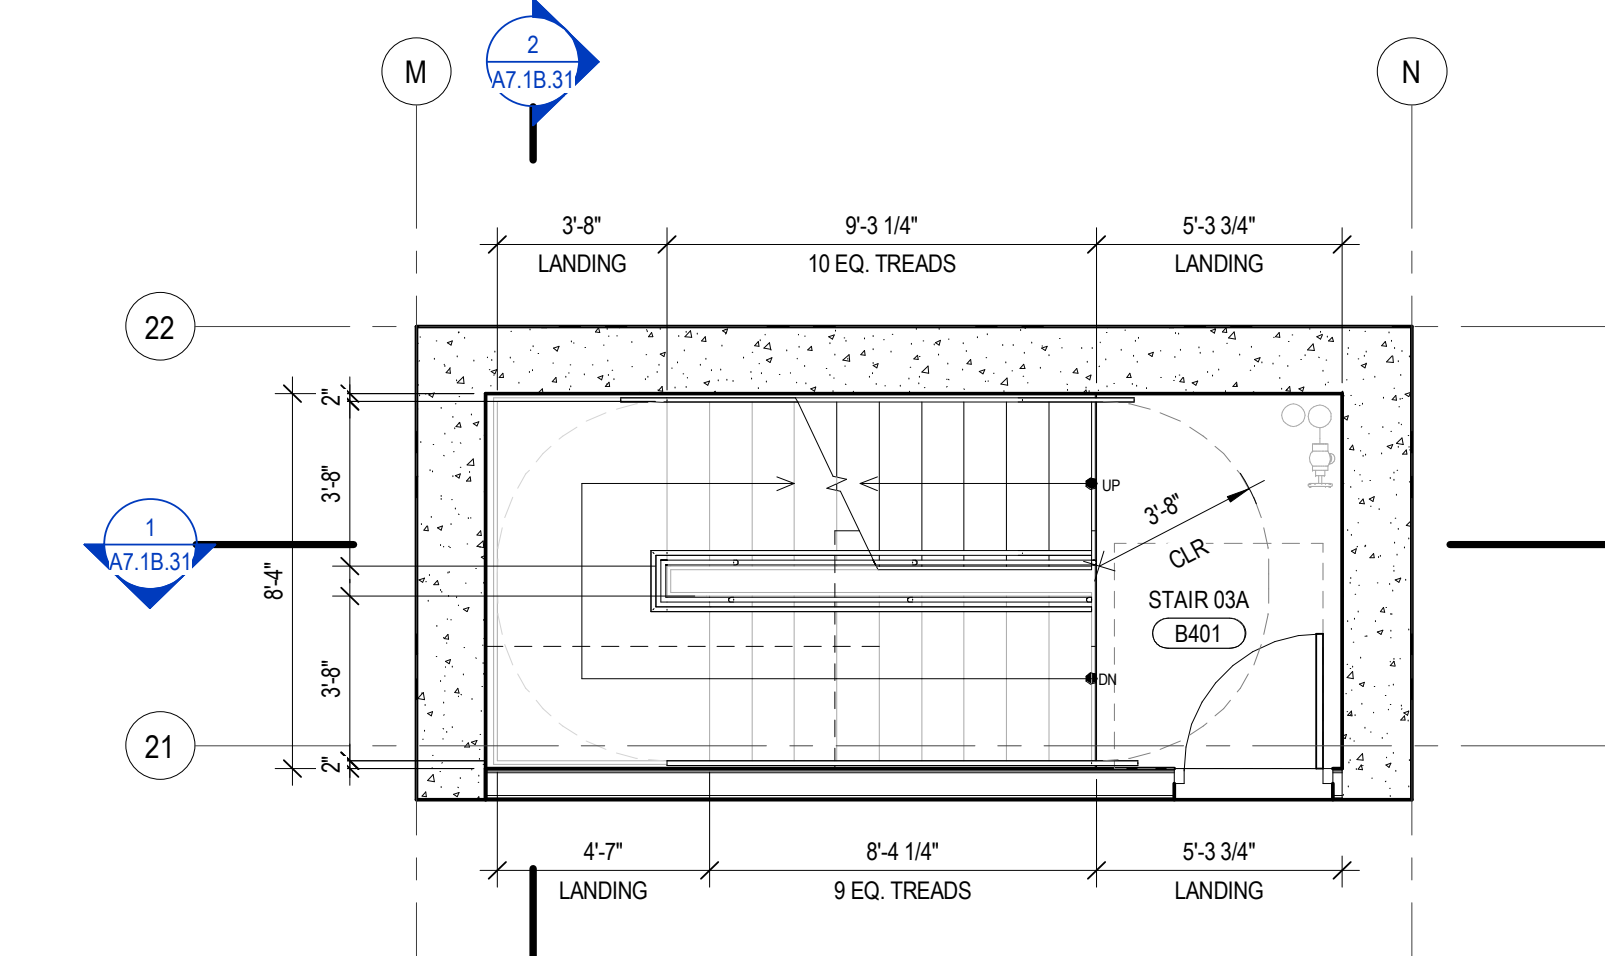


7 ENLARGED PLAN - STAIR - S03A - LEVEL 4  
SCALE: 1/4" = 1'-0"

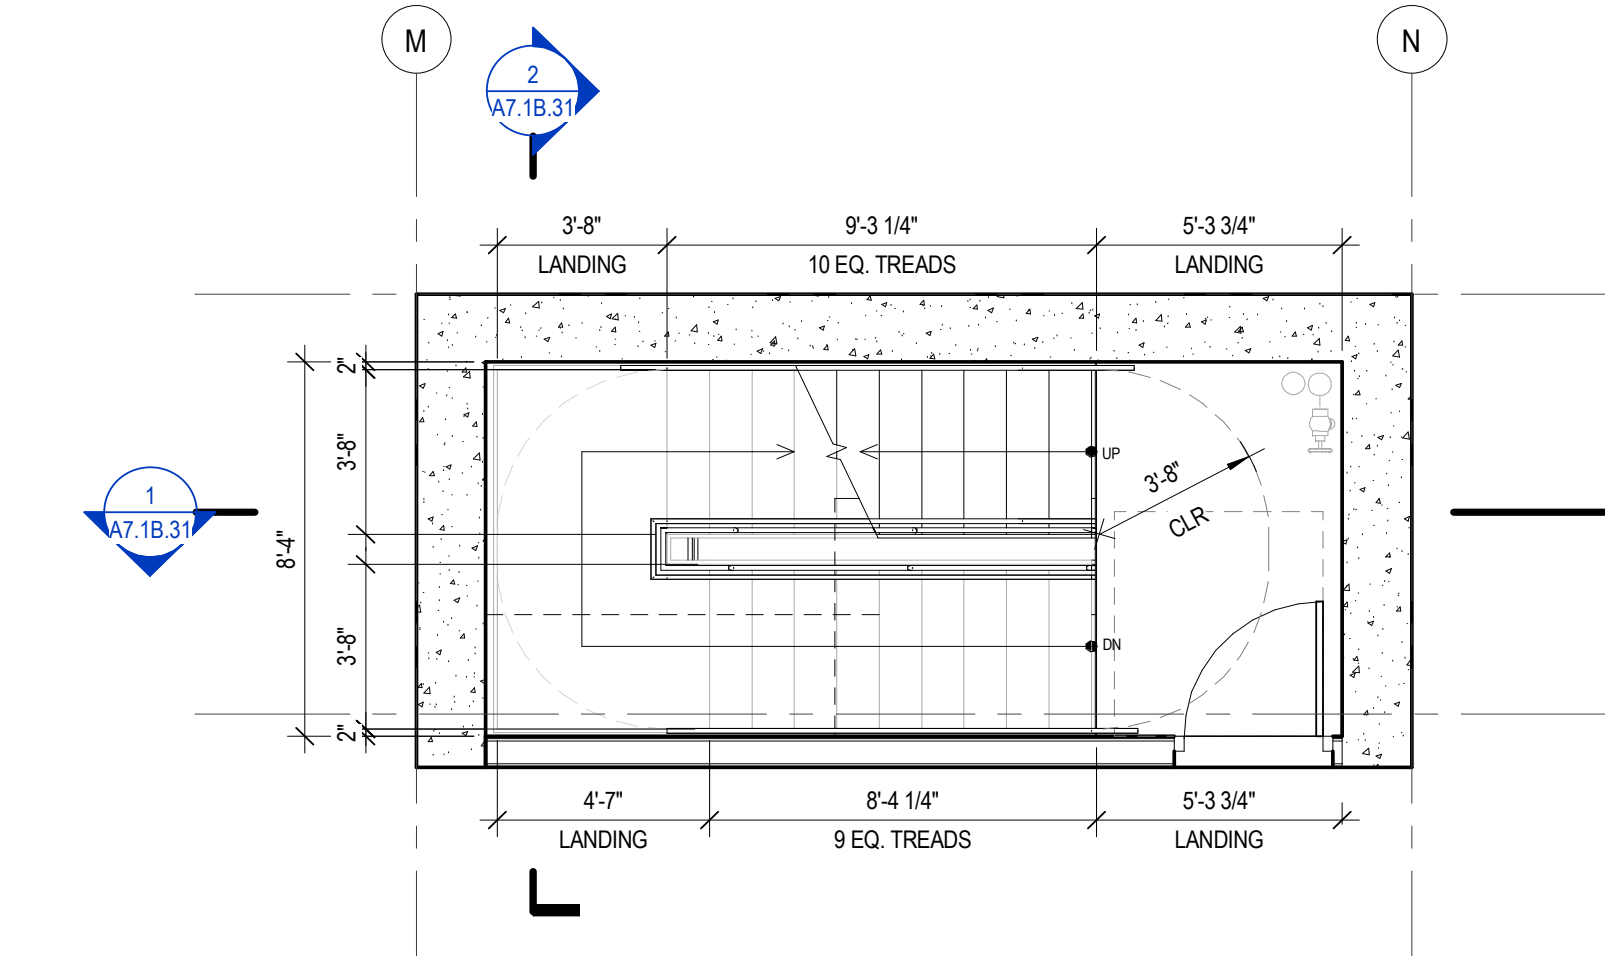


6 ENLARGED PLAN - STAIR - S03A - LEVEL 3  
SCALE: 1/4" = 1'-0"

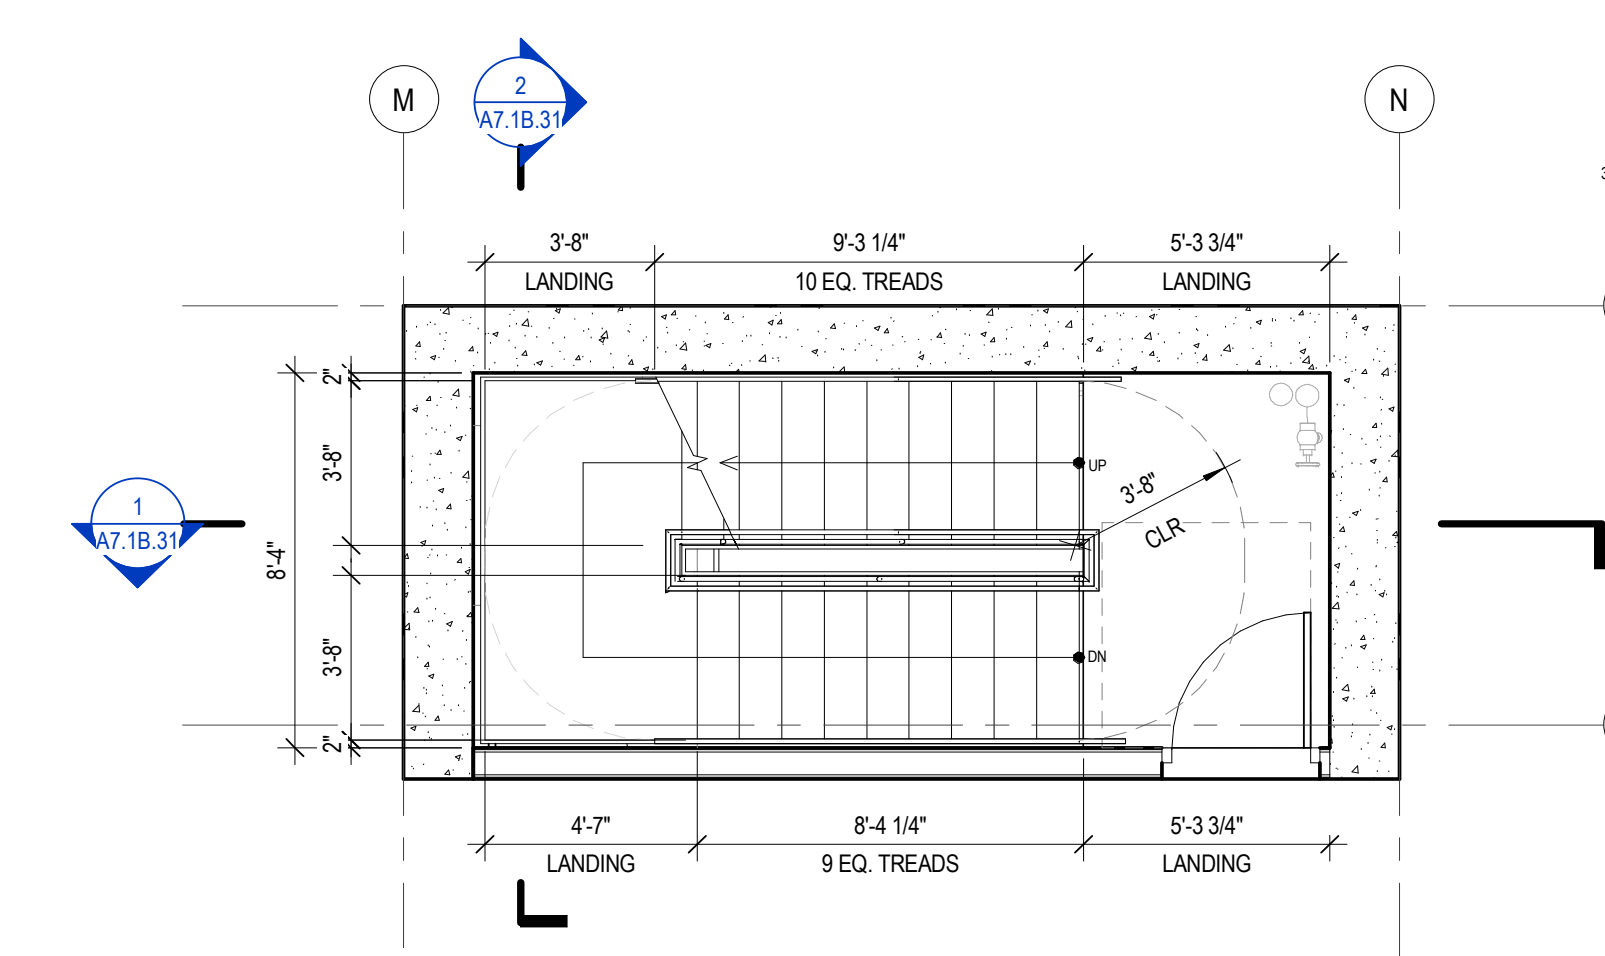


5 ENLARGED PLAN - STAIR - S03A - LEVEL 2  
SCALE: 1/4" = 1'-0"

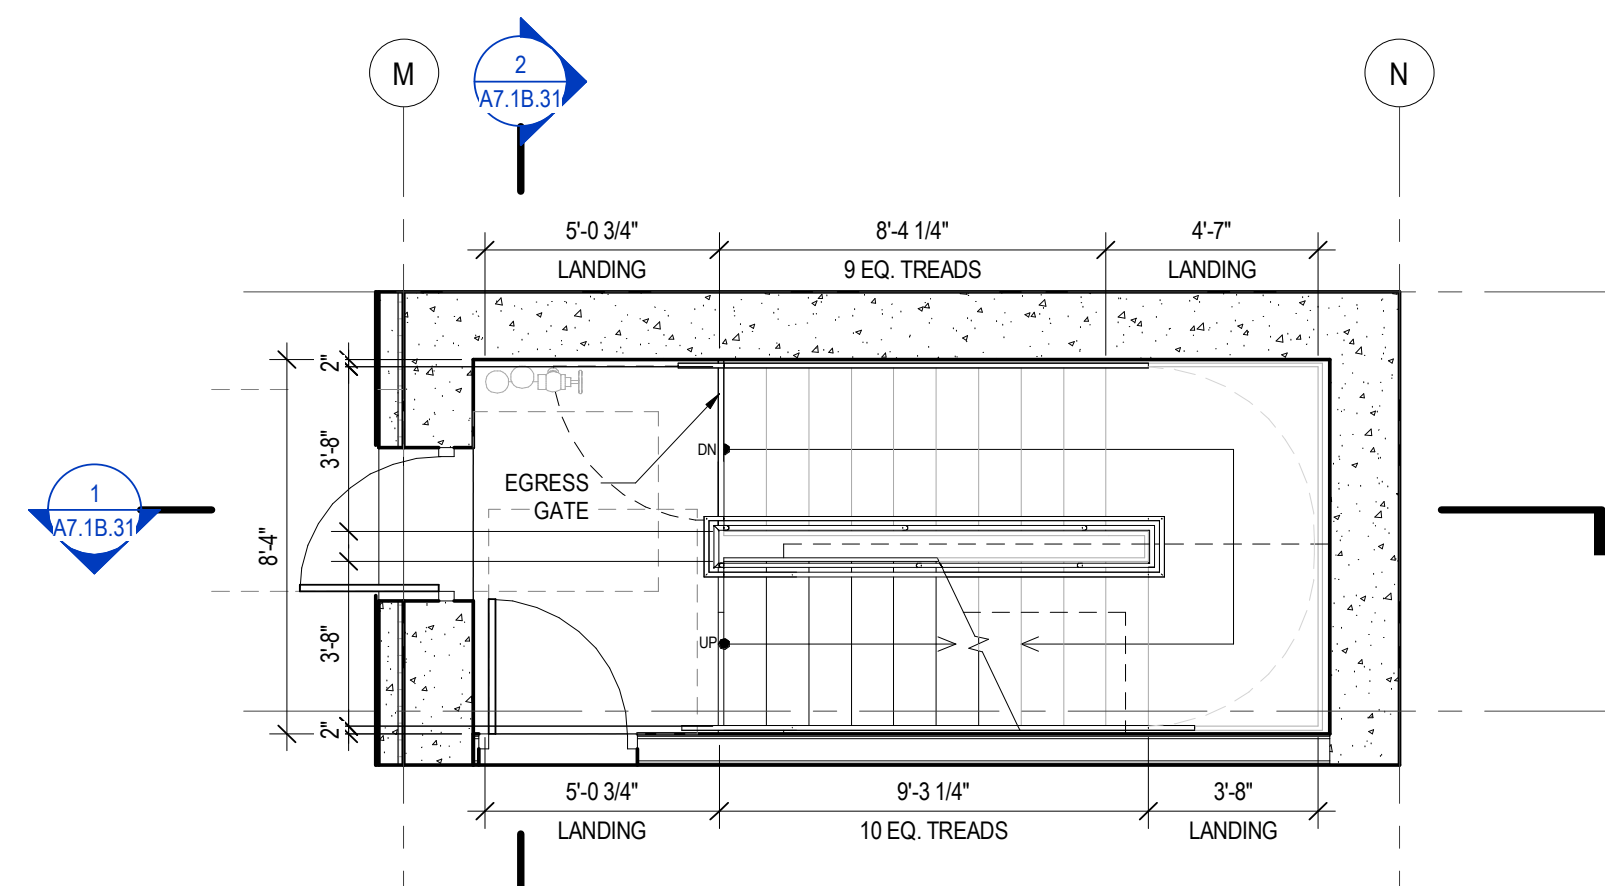


4 ENLARGED PLAN - STAIR - S03A - LEVEL 1  
SCALE: 1/4" = 1'-0"

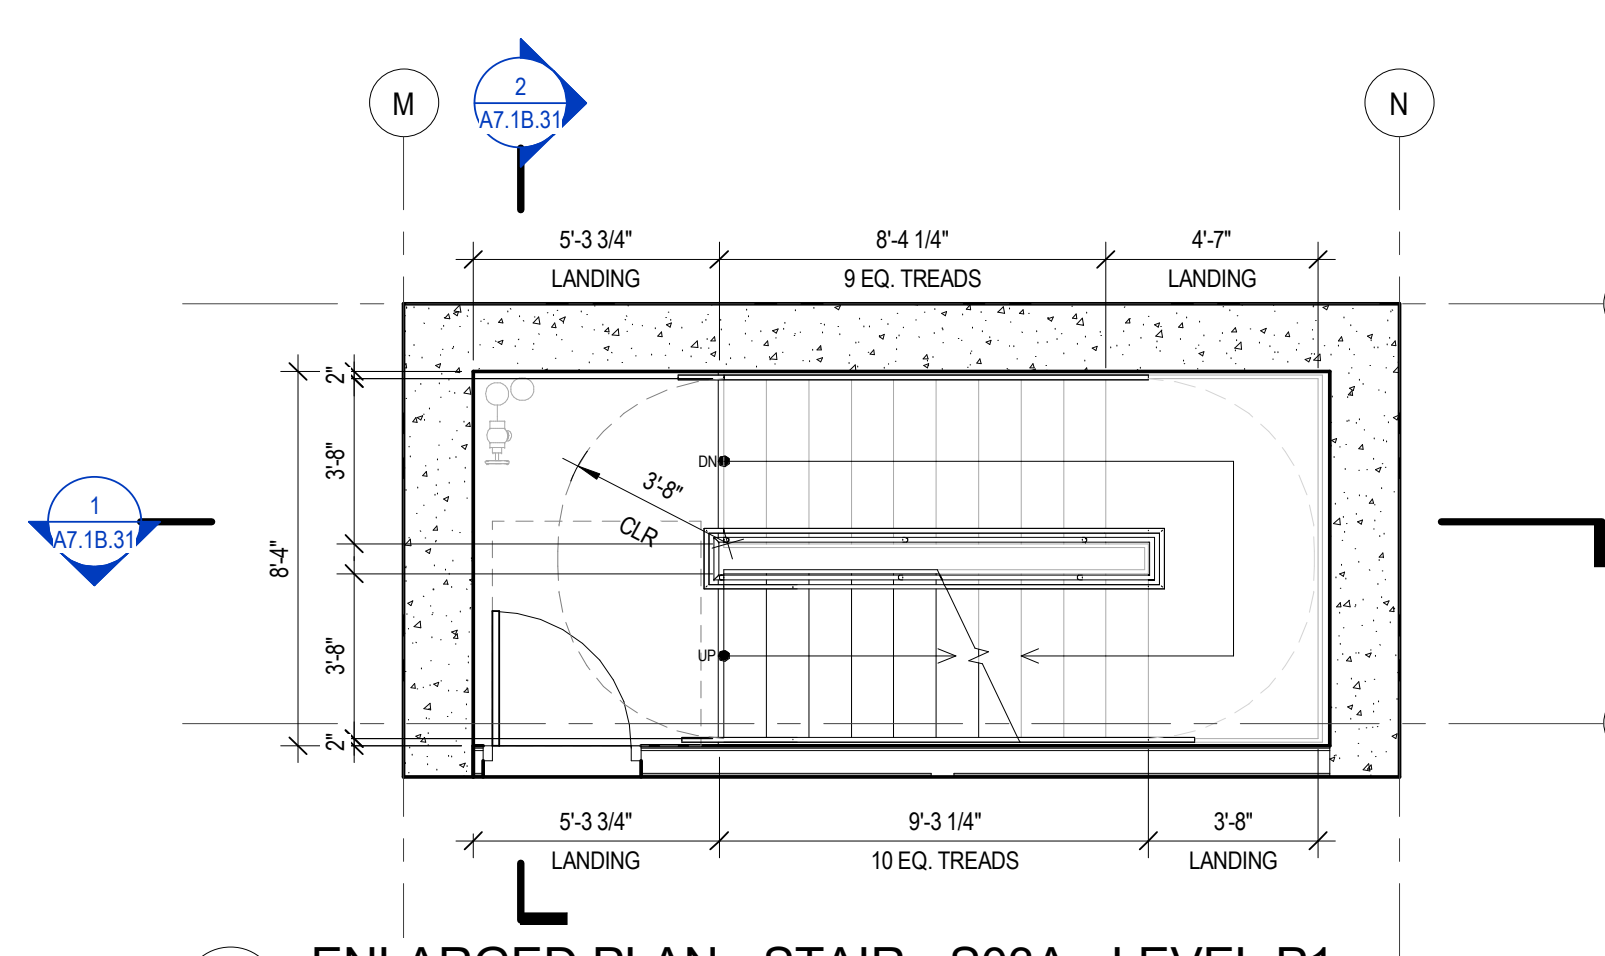


3 ENLARGED PLAN - STAIR - S03A - LEVEL P1  
SCALE: 1/4" = 1'-0"

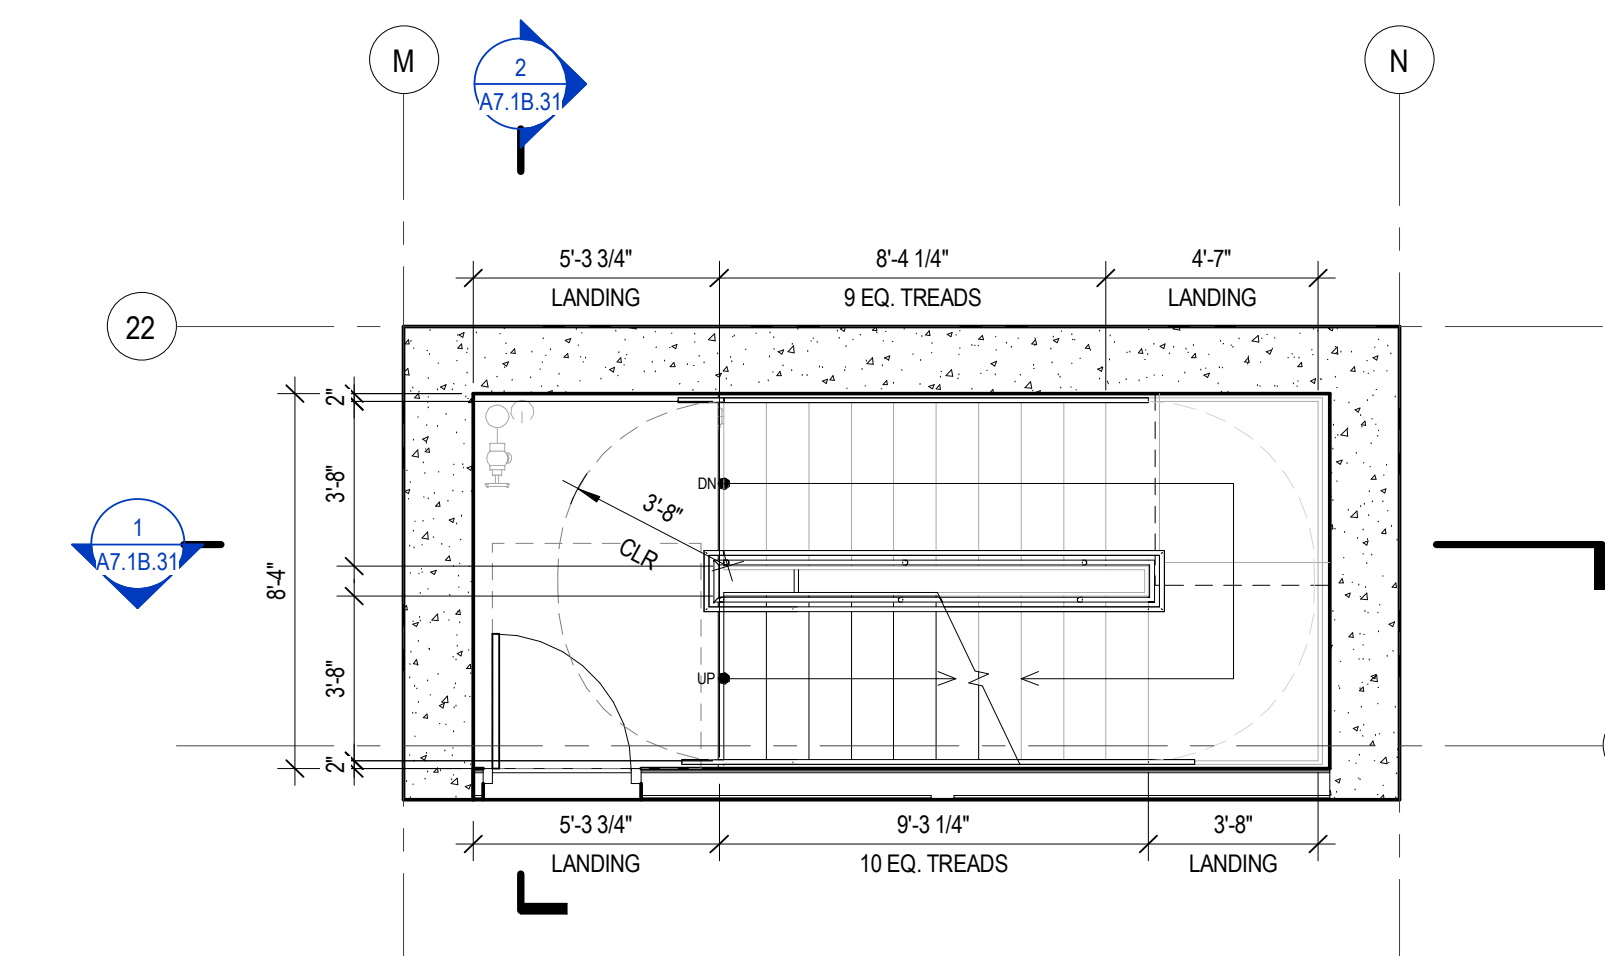


2 ENLARGED PLAN - STAIR - S03A - LEVEL P2  
SCALE: 1/4" = 1'-0"

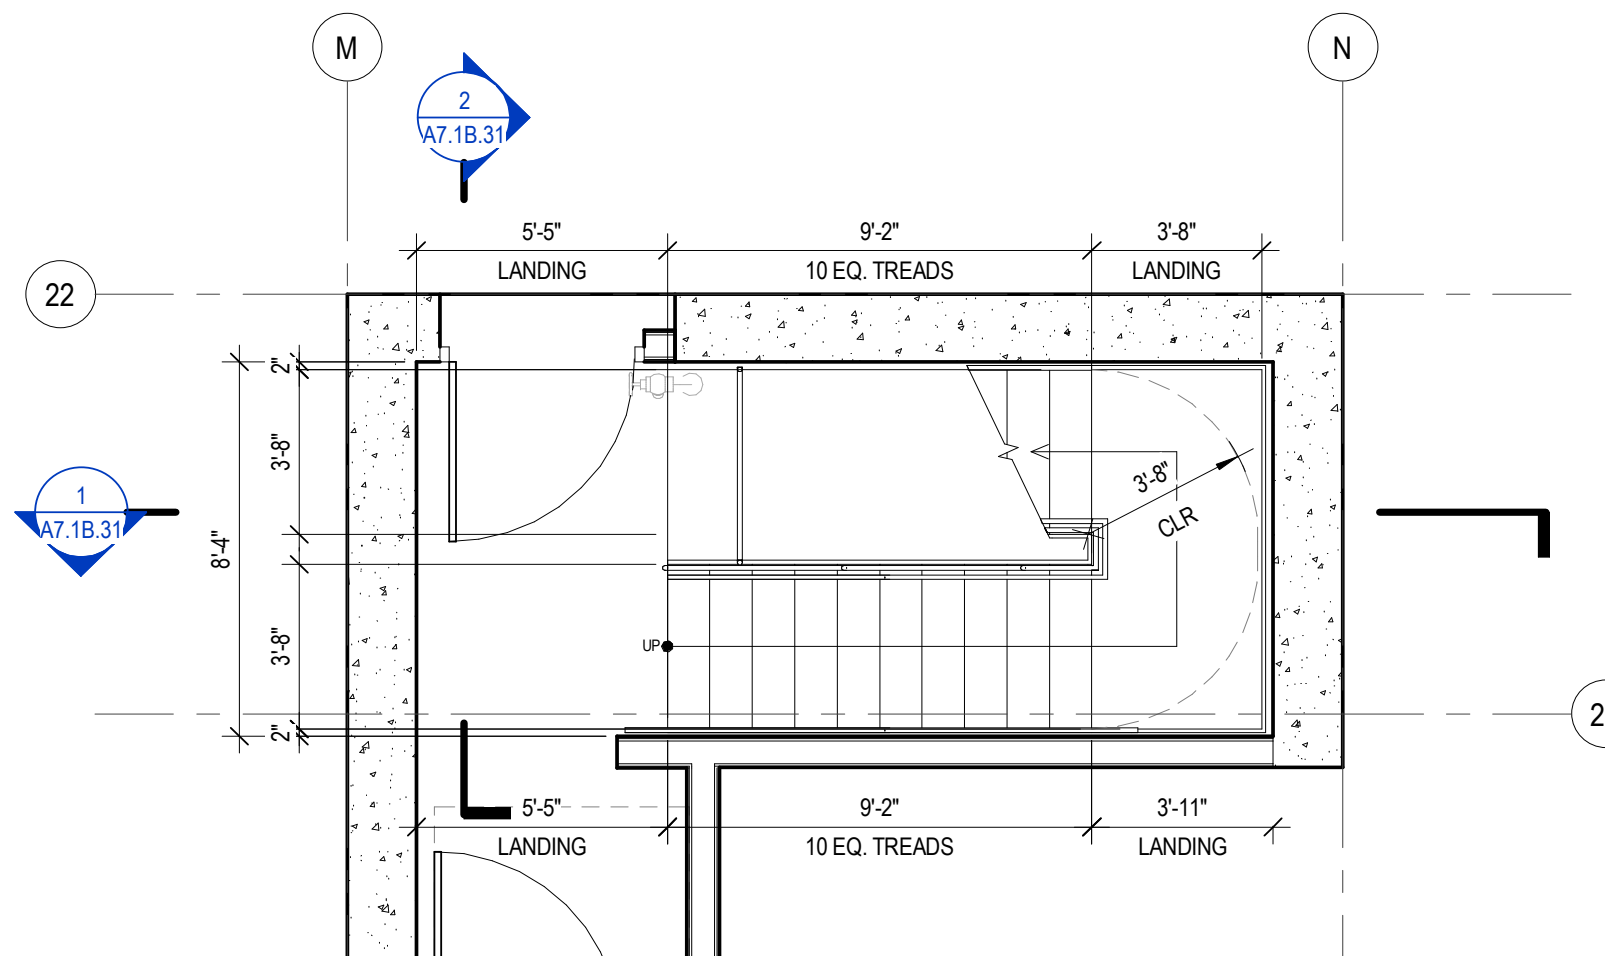

1 ENLARGED PLAN - STAIR - S03A - LEVEL B1  
SCALE: 1/4" = 1'-0"

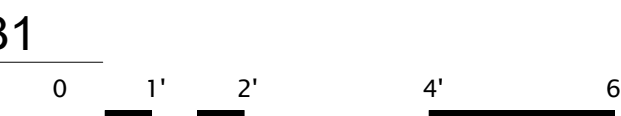

**STAIR GENERAL NOTES**  
1. EXPOSED CONCRETE SHALL BE FINISHED WITH A BRUSHED FINISH.  

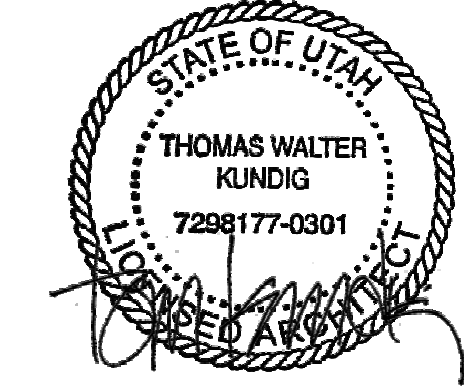

**Olson Kundig**  
SOMMET BLANC  
5500 PARSONS AVE  
PARK CITY, UT 84303

**ASPEN GROUP**  
Aspen Group USA, LLC  
PO Box 980022  
Park City, Utah 84098

**Pool Consultant**  
Cloward H2O  
2006 N University Ave, Suite 290  
Provo, UT 84604

**Landscape Architect**  
EPG Design  
6949 South High Tech Drive, Suite 100  
Midvale, Utah 84047

**Specifications Writer**  
Friday Group  
88 Main Street  
Middlebury, VT

**Code Consultant**  
Holmes  
800 1st Avenue, Suite 200A  
Seattle, WA 98104

**Fire Protection Engineer**  
Jensen Hughes  
One Research Drive, Suite 305C  
Westborough, MA 01581

**Vertical Transportation Consultant**  
Lerch Bates  
19515 North Creek Parkway, Suite 304  
Bellevue, WA 98011

**Structural Engineer**  
Magnusson Klemencic Associates  
1301 6th Ave, Suite 3200  
Seattle, WA 98101

**Lighting Designer**  
Q  
1319 SE MLK Blvd, Suite 210  
Portland, Oregon 97219

**Building Envelope Consultant**  
RDH  
2101 N 34th St  
Seattle, WA 98103

**Accessibility Consultant**  
Studio Pacifica  
2144 Westlake Ave N, Suite F  
Seattle, WA 98109

**MEP Engineer**  
WSP USA  
1901 Fourth Ave., Suite 3100  
Seattle, WA 98154

principal architect: TK, KM  
project manager: TM, JR, SL, MD  
drawn by: SK, SS, JR, CP, EA  
checked by: JB  
job no. 2052  
date 05/17/2024

revisions:  
1. \_\_\_\_\_  
2. \_\_\_\_\_  
no. date by

IFC SET 2 OF 3  
05/17/2024

VERTICAL CIRCULATION  
- STAIR S03A -  
ENLARGED PLANS

A7.1B.30