

185 South Jackson St. Suite 600
Seattle, Washington 98104 USA
+1 206 824 6870 olsonkundig.com

Olson Kundig

SOMMET BLANC
5500 MARSCA AVE
PARK CITY, UT 84060



Aspen Group USA, LLC
PO Box 980022
Park City, Utah 84098

Pool Consultant
Croward H2O
2096 N University Ave, Suite 290
Provo, UT 84604

Landscape Architect
EPG Design
6949 South High Tech Drive, Suite 100
Midvale, Utah 84047

Specifications Writer
Friday Group
88 Mainelli Road
Middlebury, VT

Code Consultant
Holmes
800 1st Avenue, Suite 200A
Seattle, WA 98104

Fire Protection Engineer
Jensen Hughes
One Research Drive, Suite 305C
Westborough, MA 01581

Vertical Transportation Consultant
Lerch Bates
19515 North Creek Parkway, Suite 304
Bellevue, WA 98011

Structural Engineer
Magnusson Klemencic Associates
1301 6th Ave, Suite 3200
Seattle, WA 98101

Lighting Designer
Q
1319 SE MLK Blvd, Suite 210
Portland, Oregon 97219

Building Envelope Consultant
RDM
2101 N 34th St
Seattle, WA 98103

Accessibility Consultant
Studio Pacifica
2144 Westlake Ave N, Suite F
Seattle, WA 98109

MEP Engineer
WSP USA
1901 Fourth Ave., Suite 3100
Seattle, WA 98154

principal architect... TK, KM
project manager... TM, JB, SL, MD
drawn by... SK, SS, JR, CP, EA
checked by... JB
job no. 20552
date 05/17/2024

revisions:

no. date by


IFC SET 2 OF 3
05/17/2024

VERTICAL CIRCULATION
- STAIR S04A -
ENLARGED PLANS


A7.1B.40

STAIR GENERAL NOTES



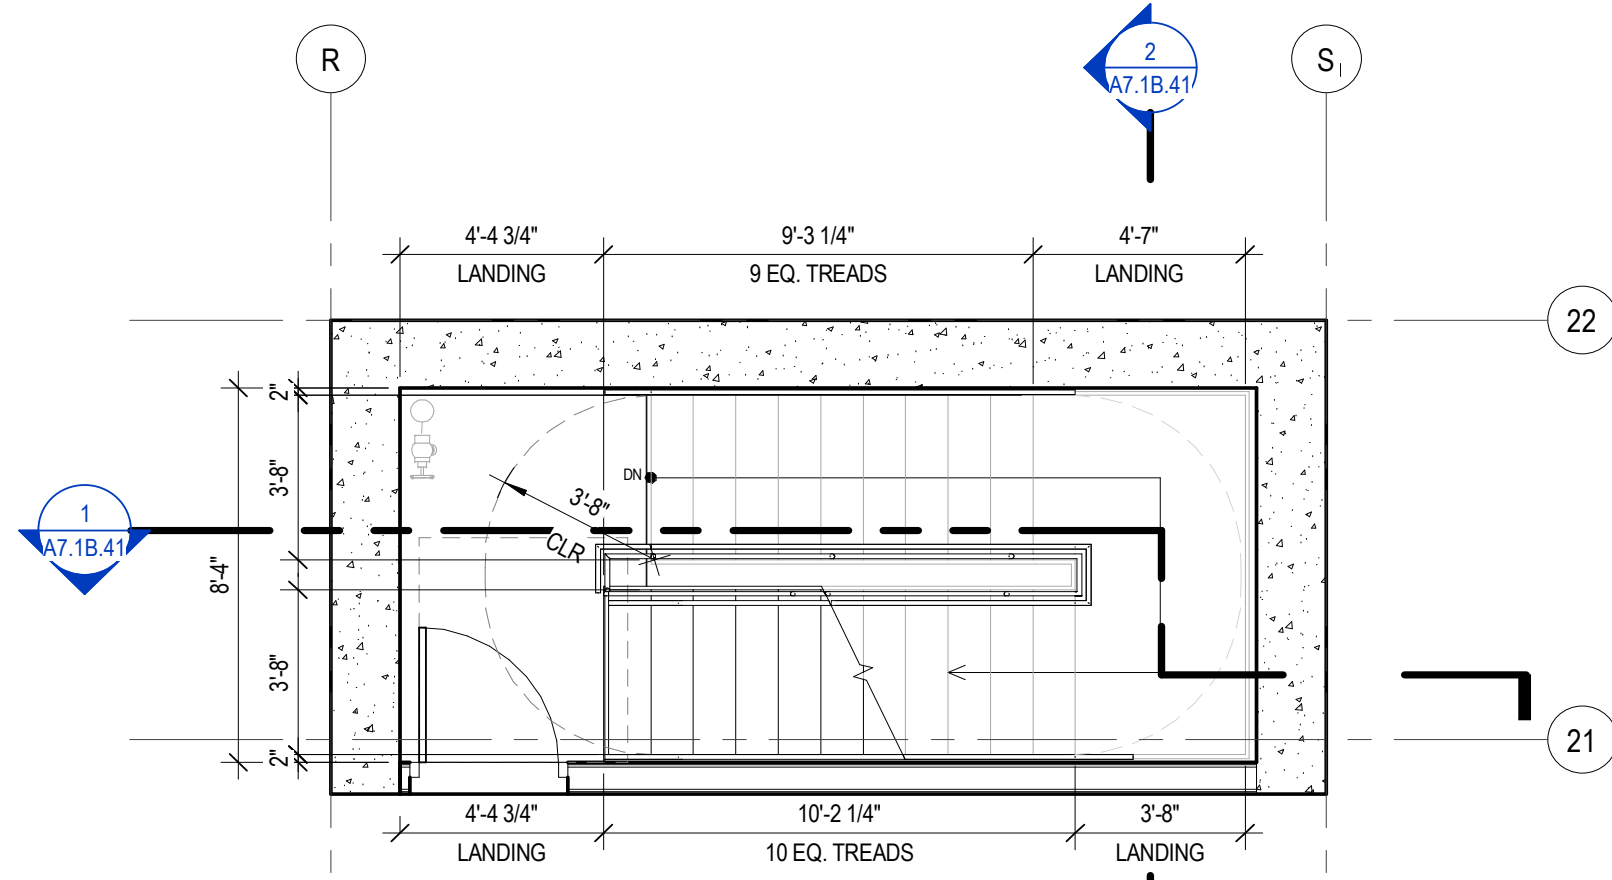


9 ENLARGED PLAN - STAIR - S04A - LEVEL 6
SCALE: 1/4" = 1'-0"

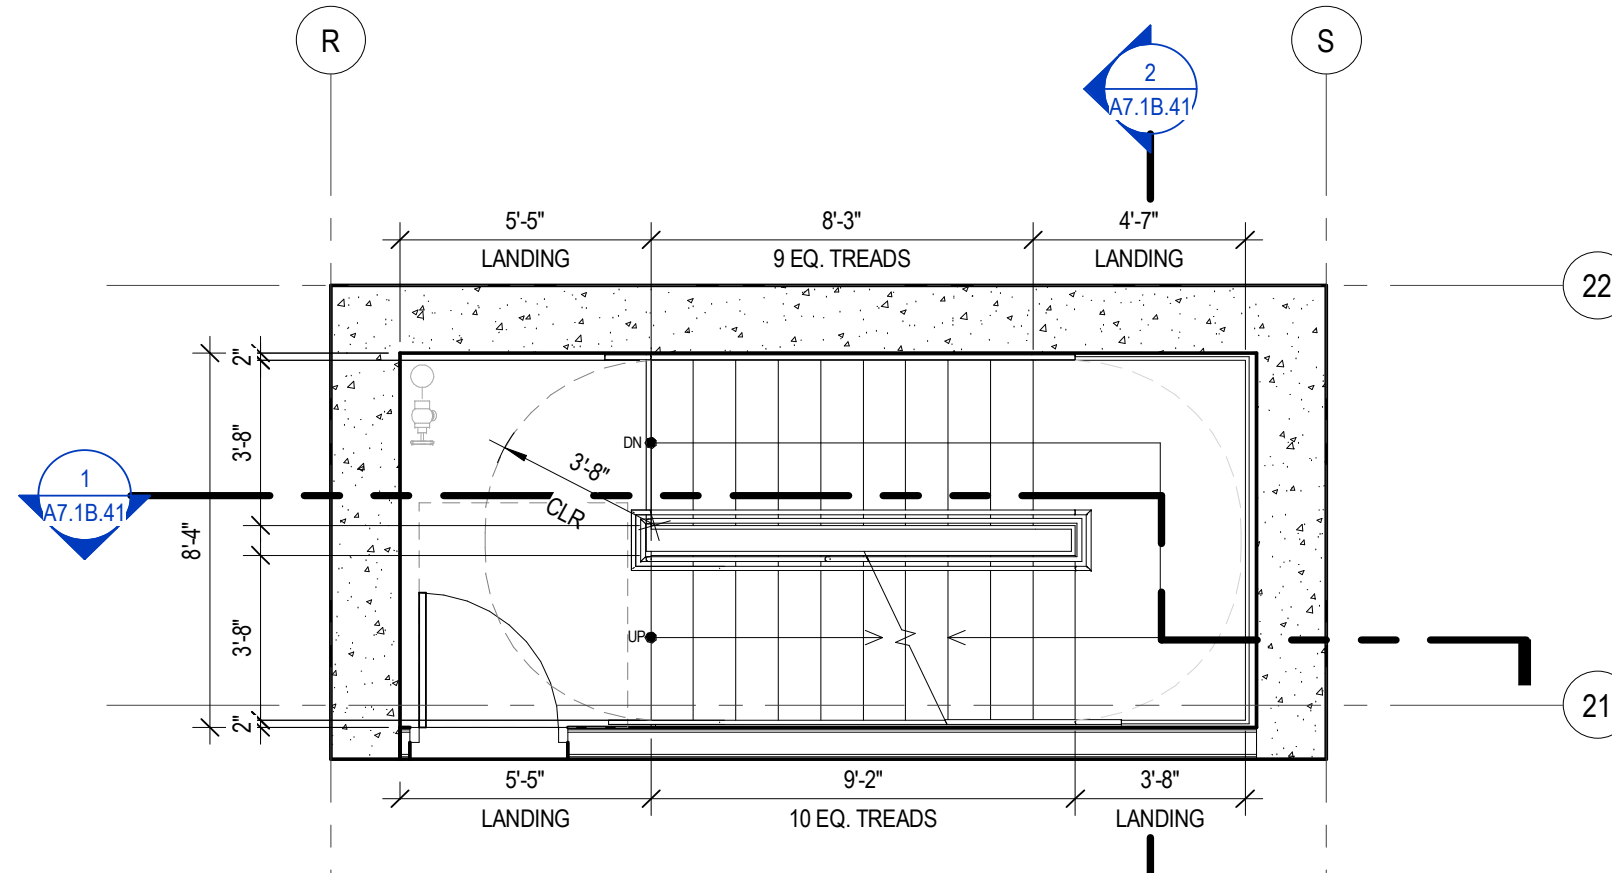


8 ENLARGED PLAN - STAIR - S04A - LEVEL 5
SCALE: 1/4" = 1'-0"

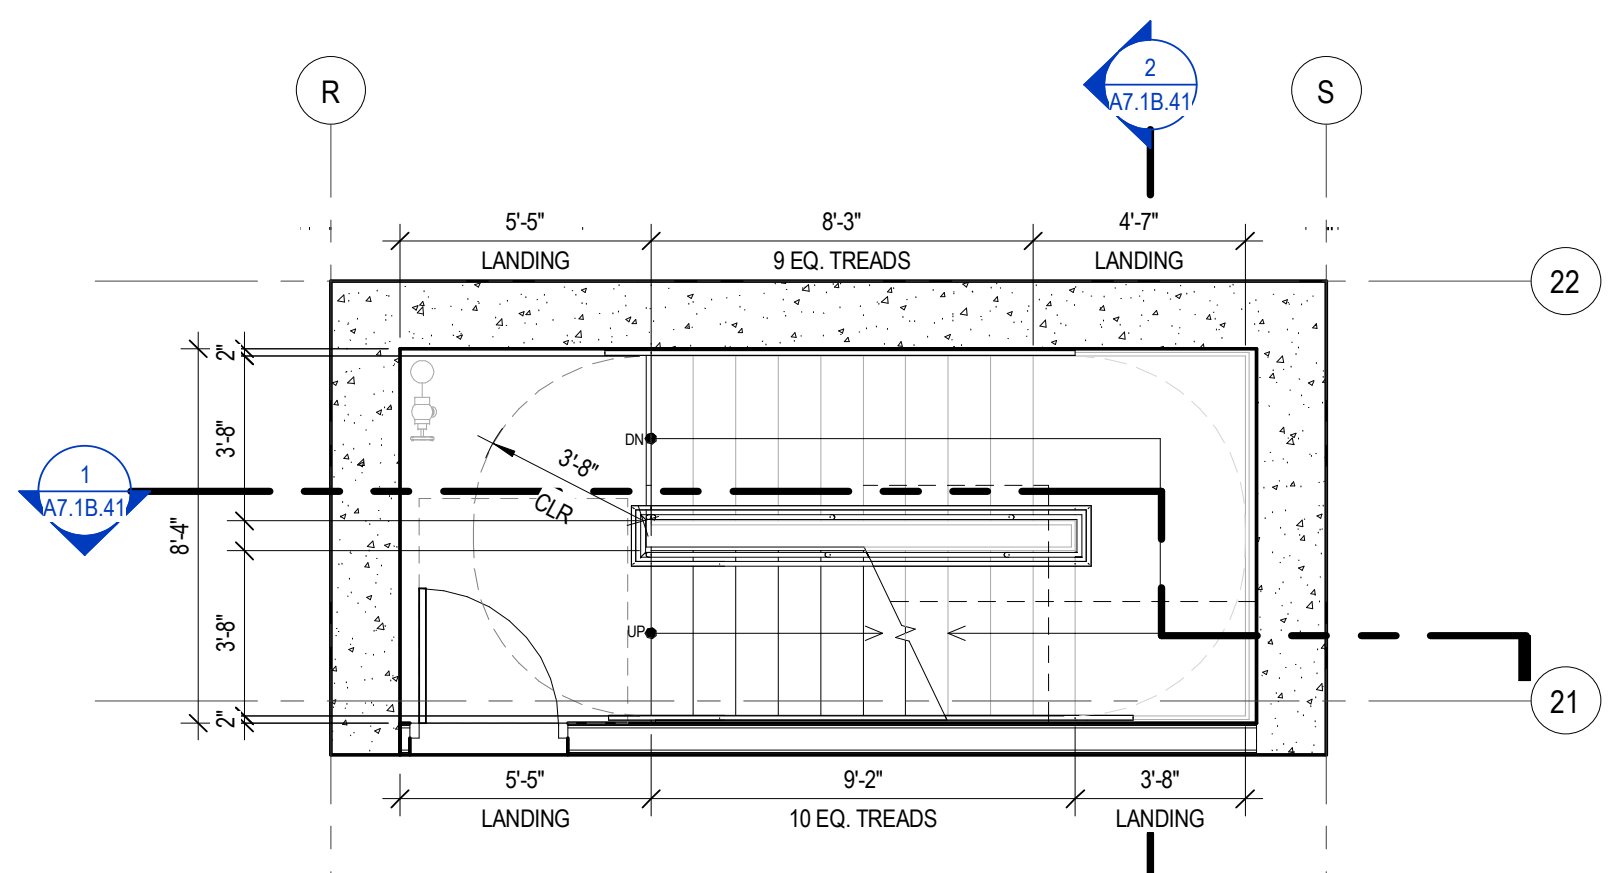


7 ENLARGED PLAN - STAIR - S04A - LEVEL 4
SCALE: 1/4" = 1'-0"

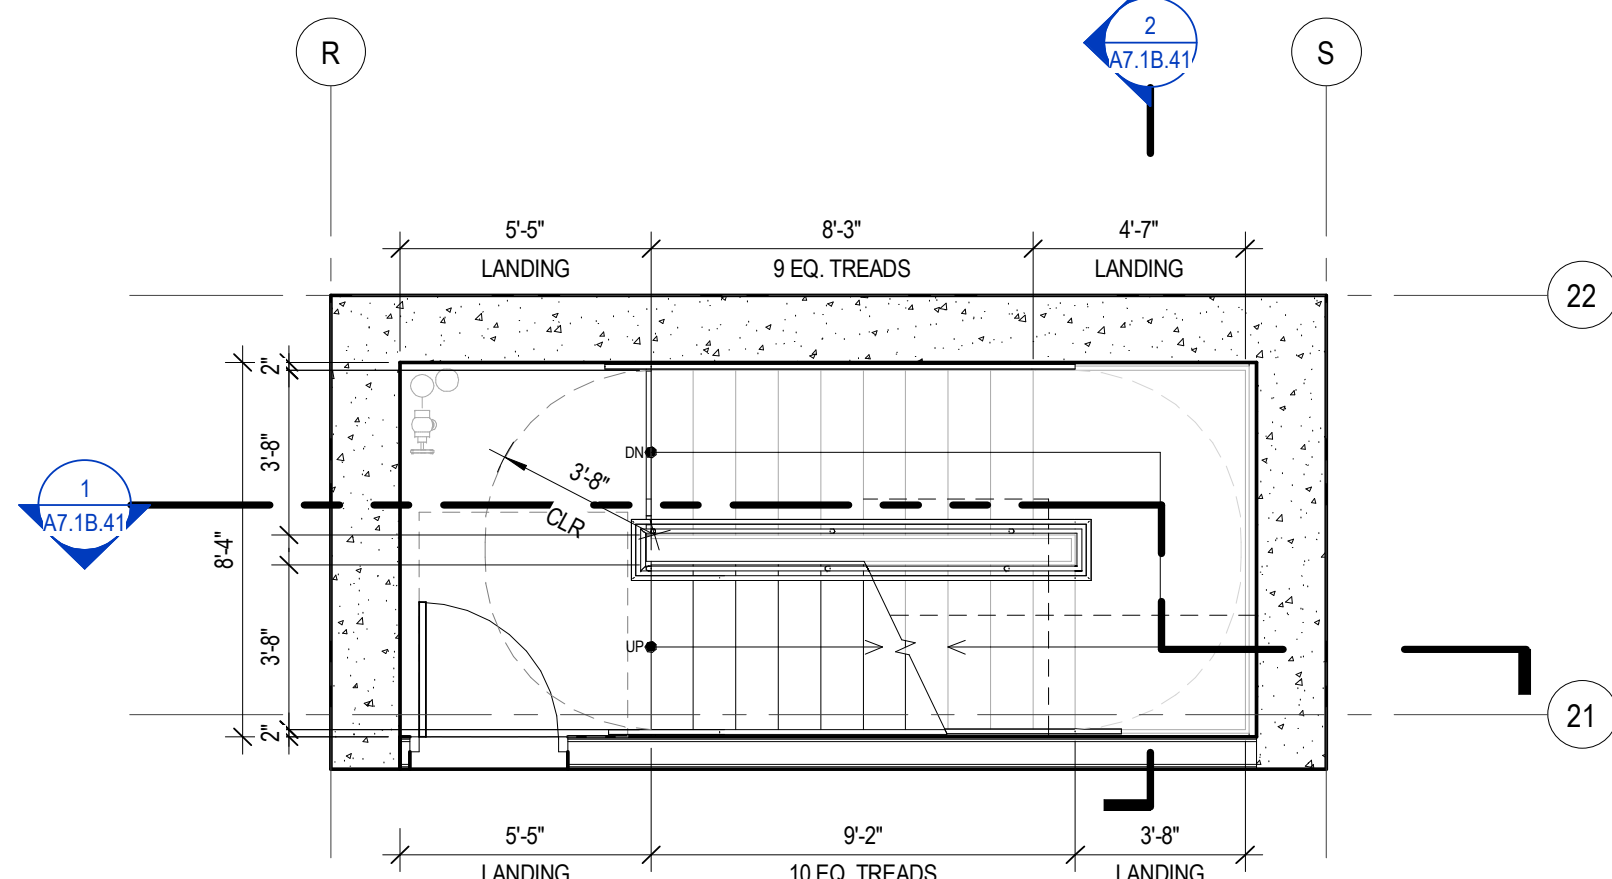


6 ENLARGED PLAN - STAIR - S04A - LEVEL 3
SCALE: 1/4" = 1'-0"

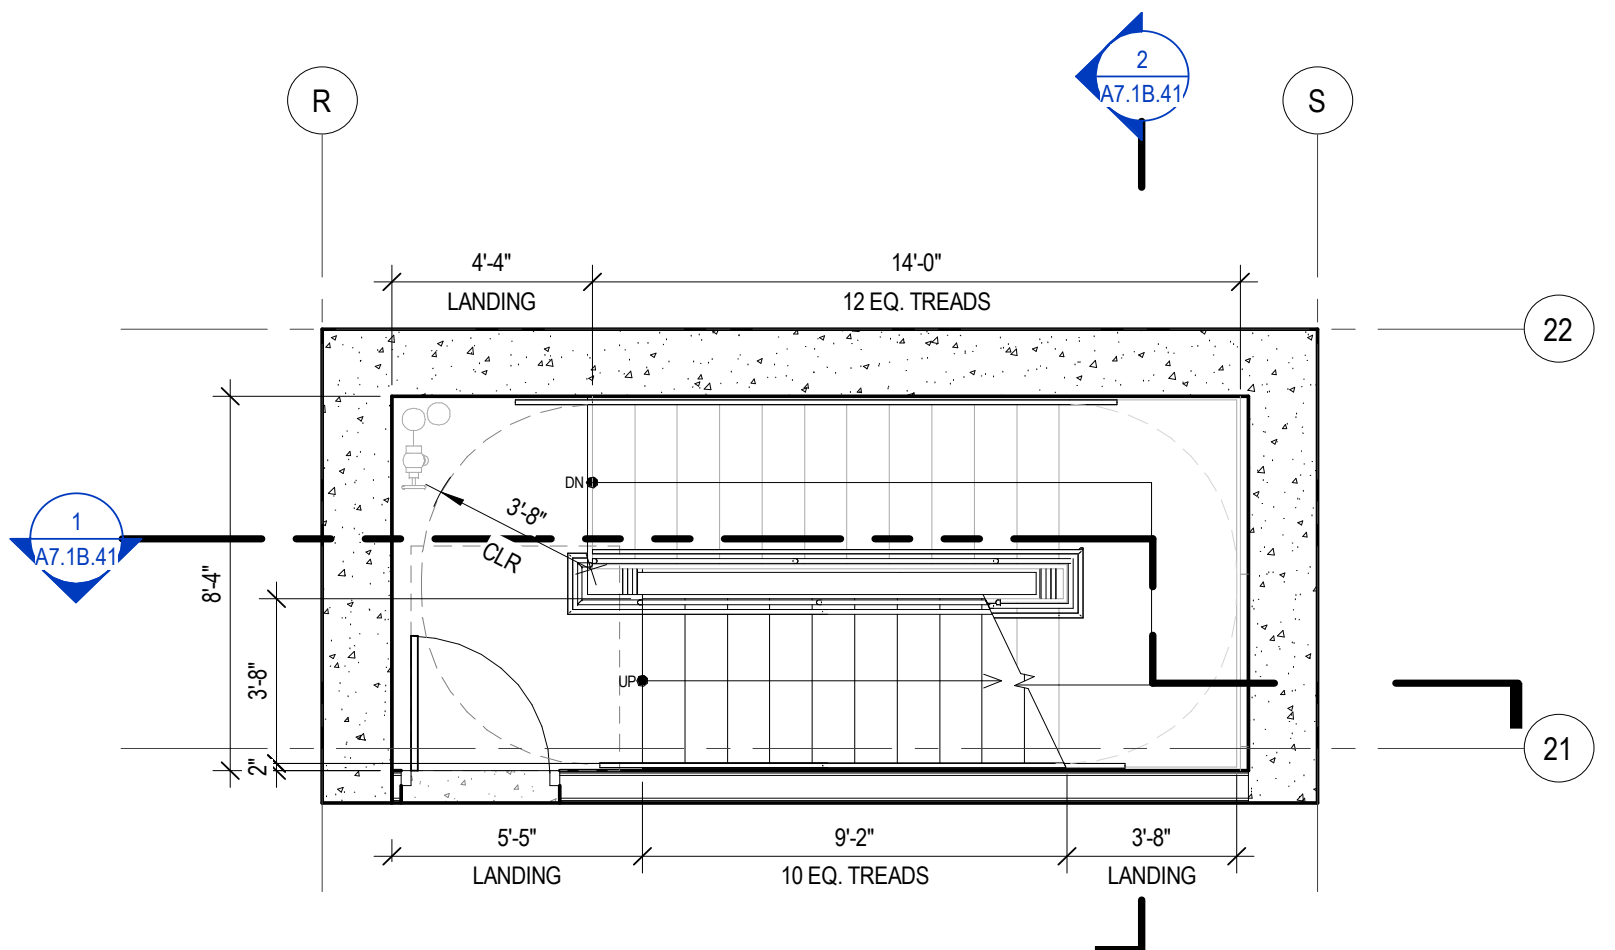


5 ENLARGED PLAN - STAIR - S04A - LEVEL 2
SCALE: 1/4" = 1'-0"

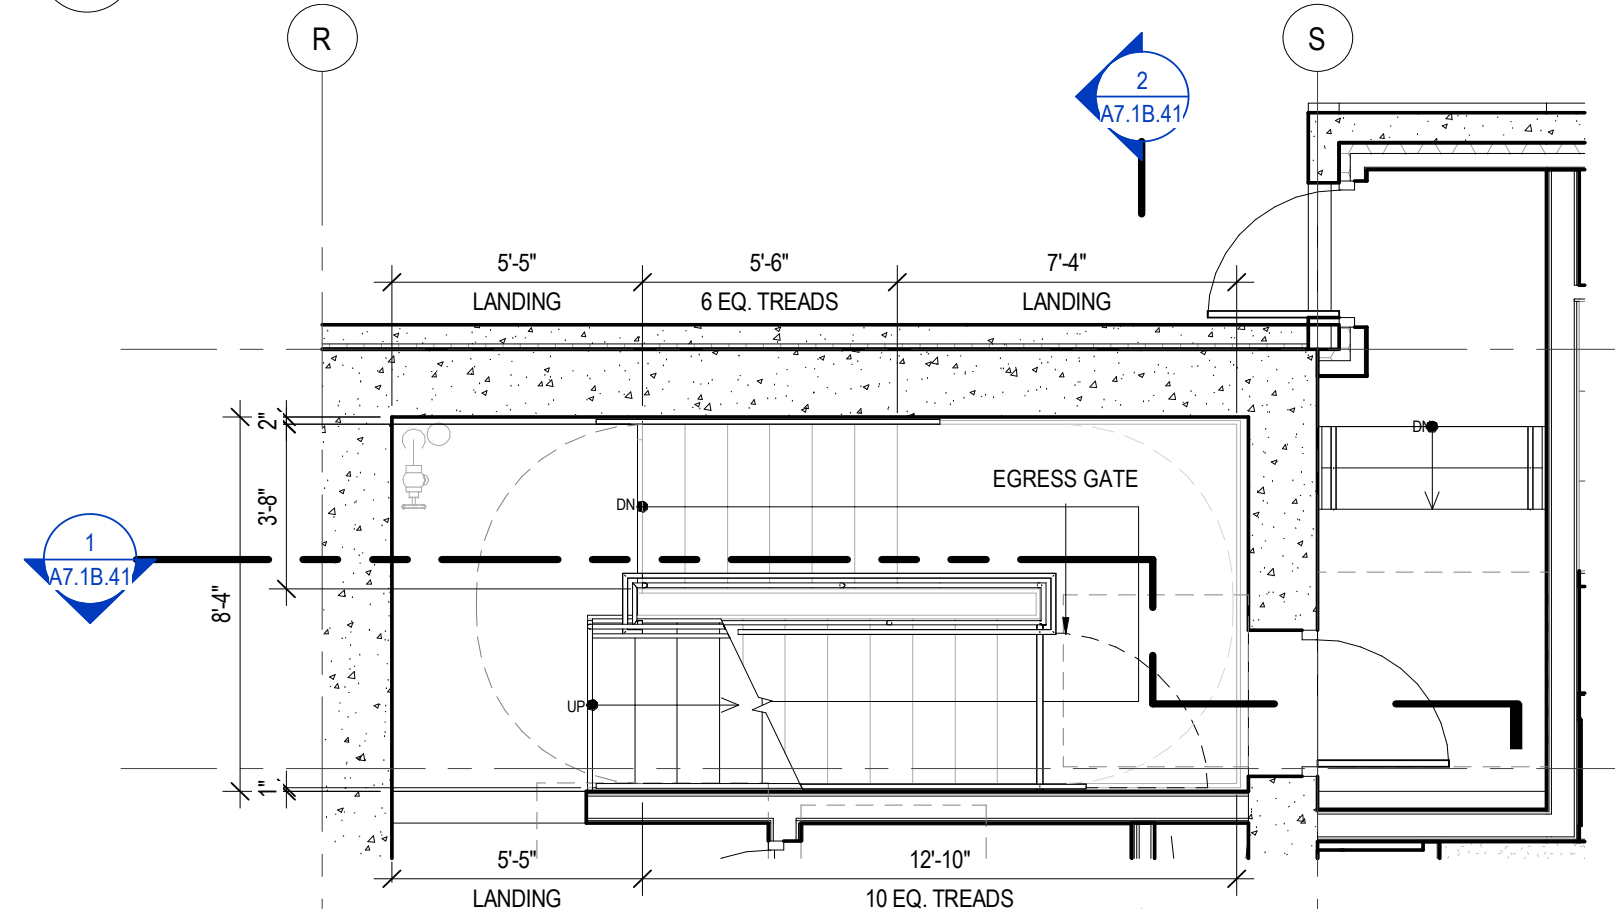


4 ENLARGED PLAN - STAIR - S04A - LEVEL 1A
SCALE: 1/4" = 1'-0"

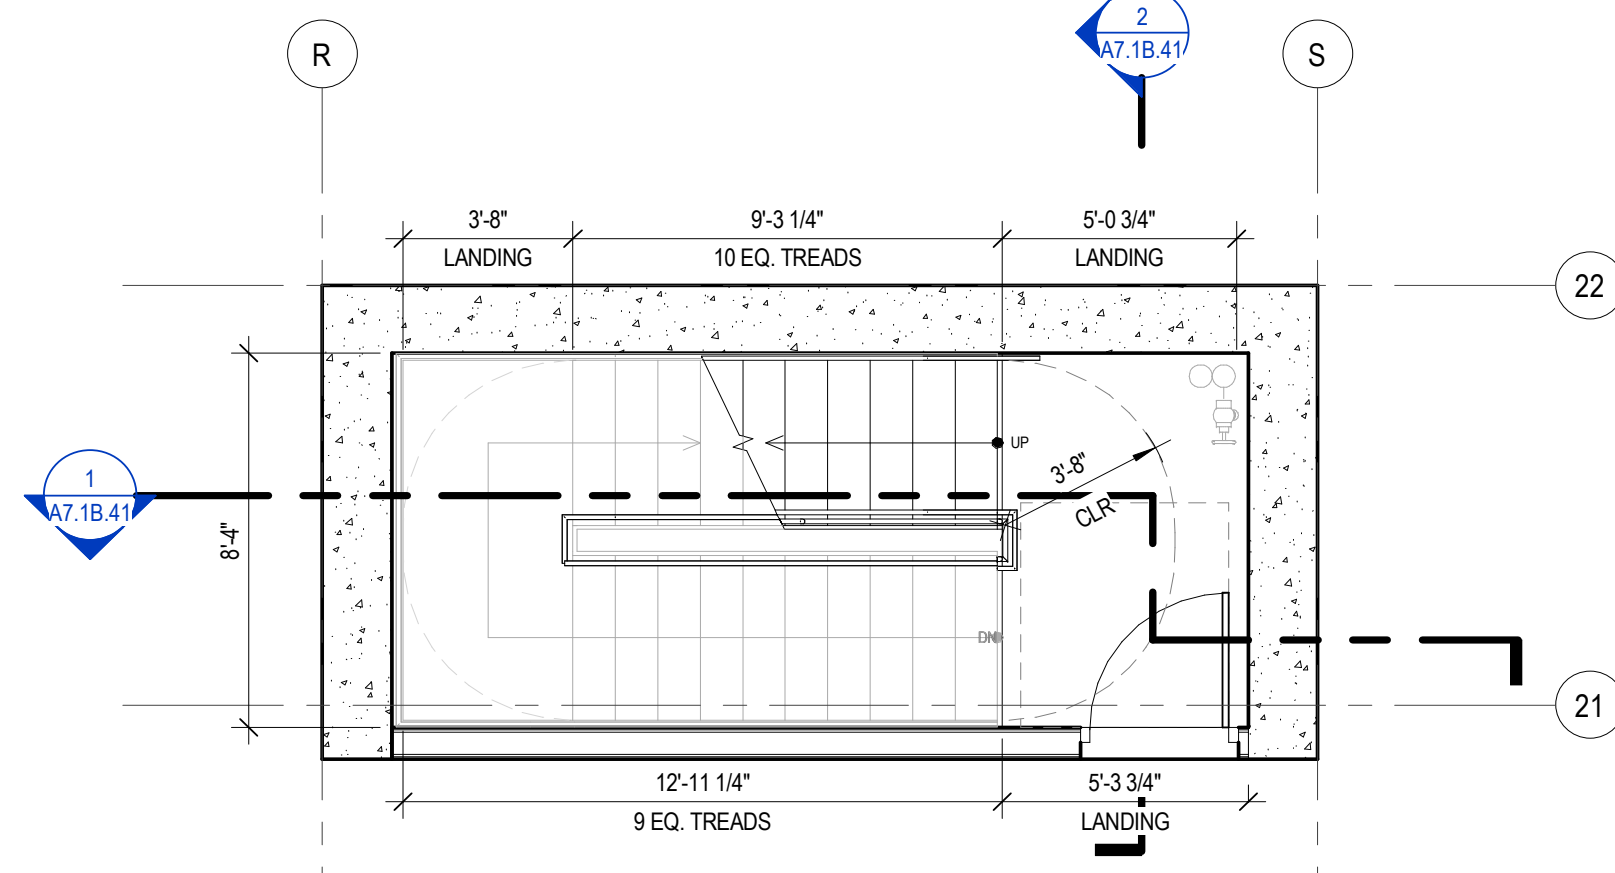

3 ENLARGED PLAN - STAIR - S04A - LEVEL P1
SCALE: 1/4" = 1'-0"

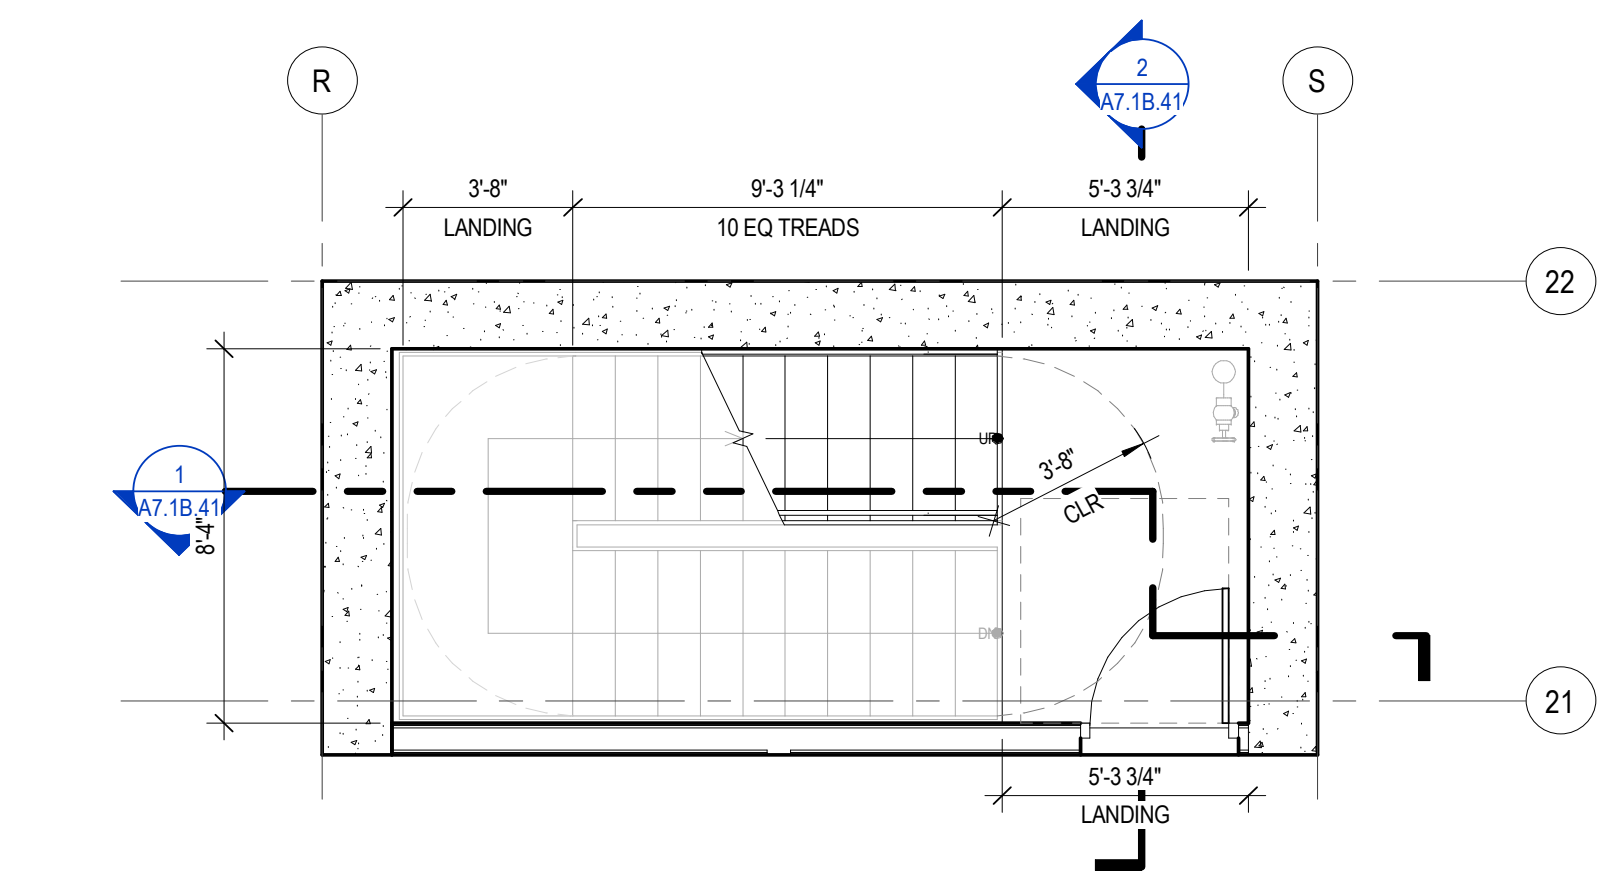

2 ENLARGED PLAN - STAIR - S04A - LEVEL P2
SCALE: 1/4" = 1'-0"

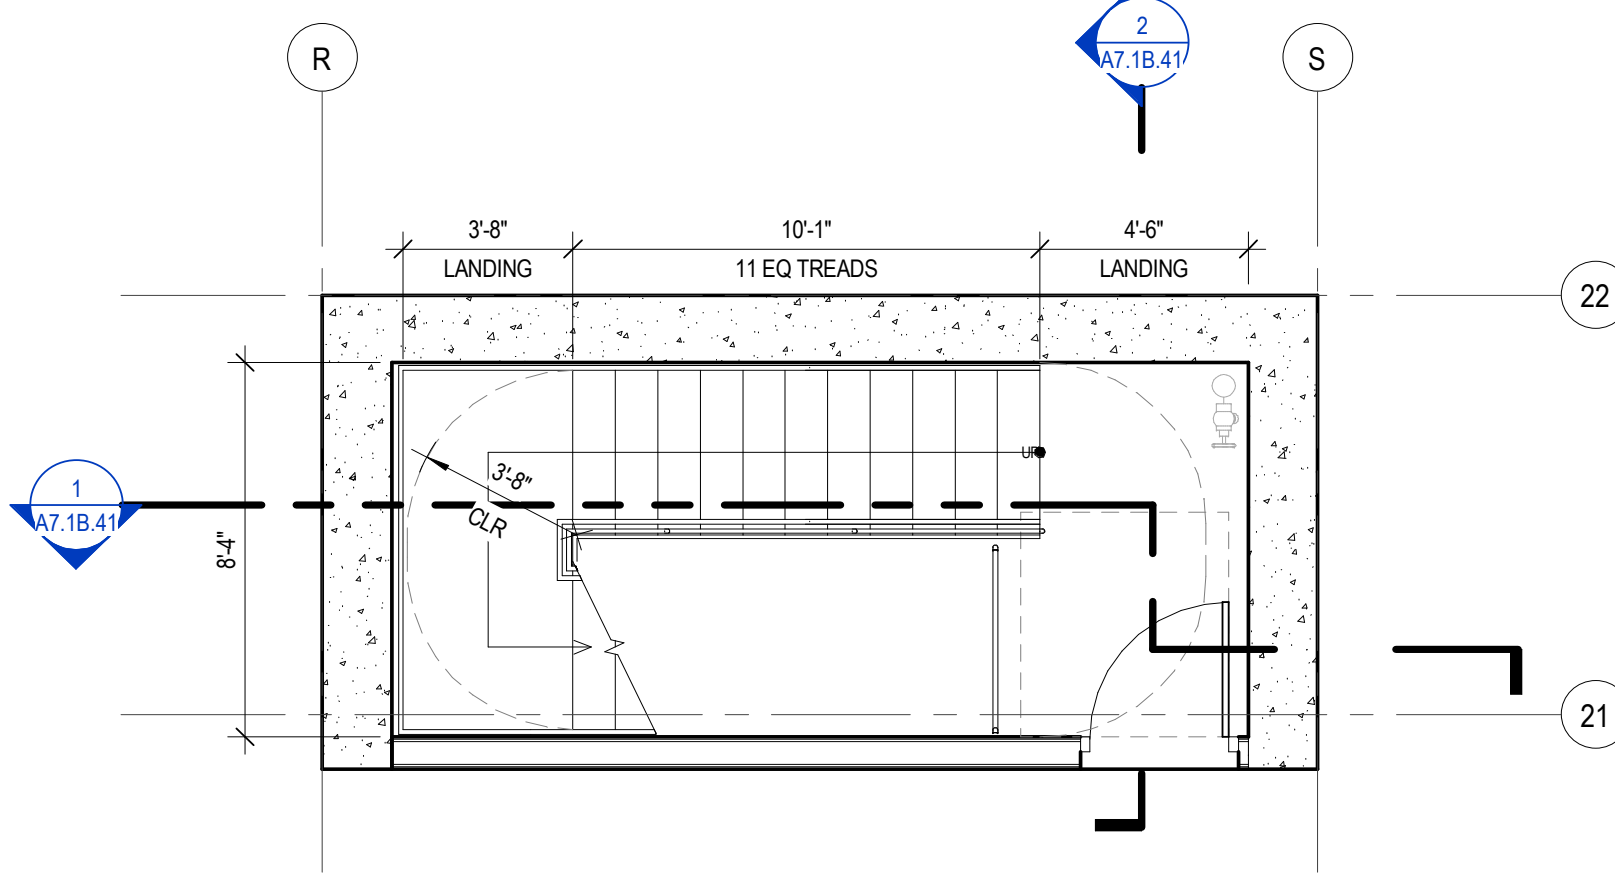

1 ENLARGED PLAN - STAIR - S04A - LEVEL B
SCALE: 1/4" = 1'-0"

0 1' 2' 4' 6'