




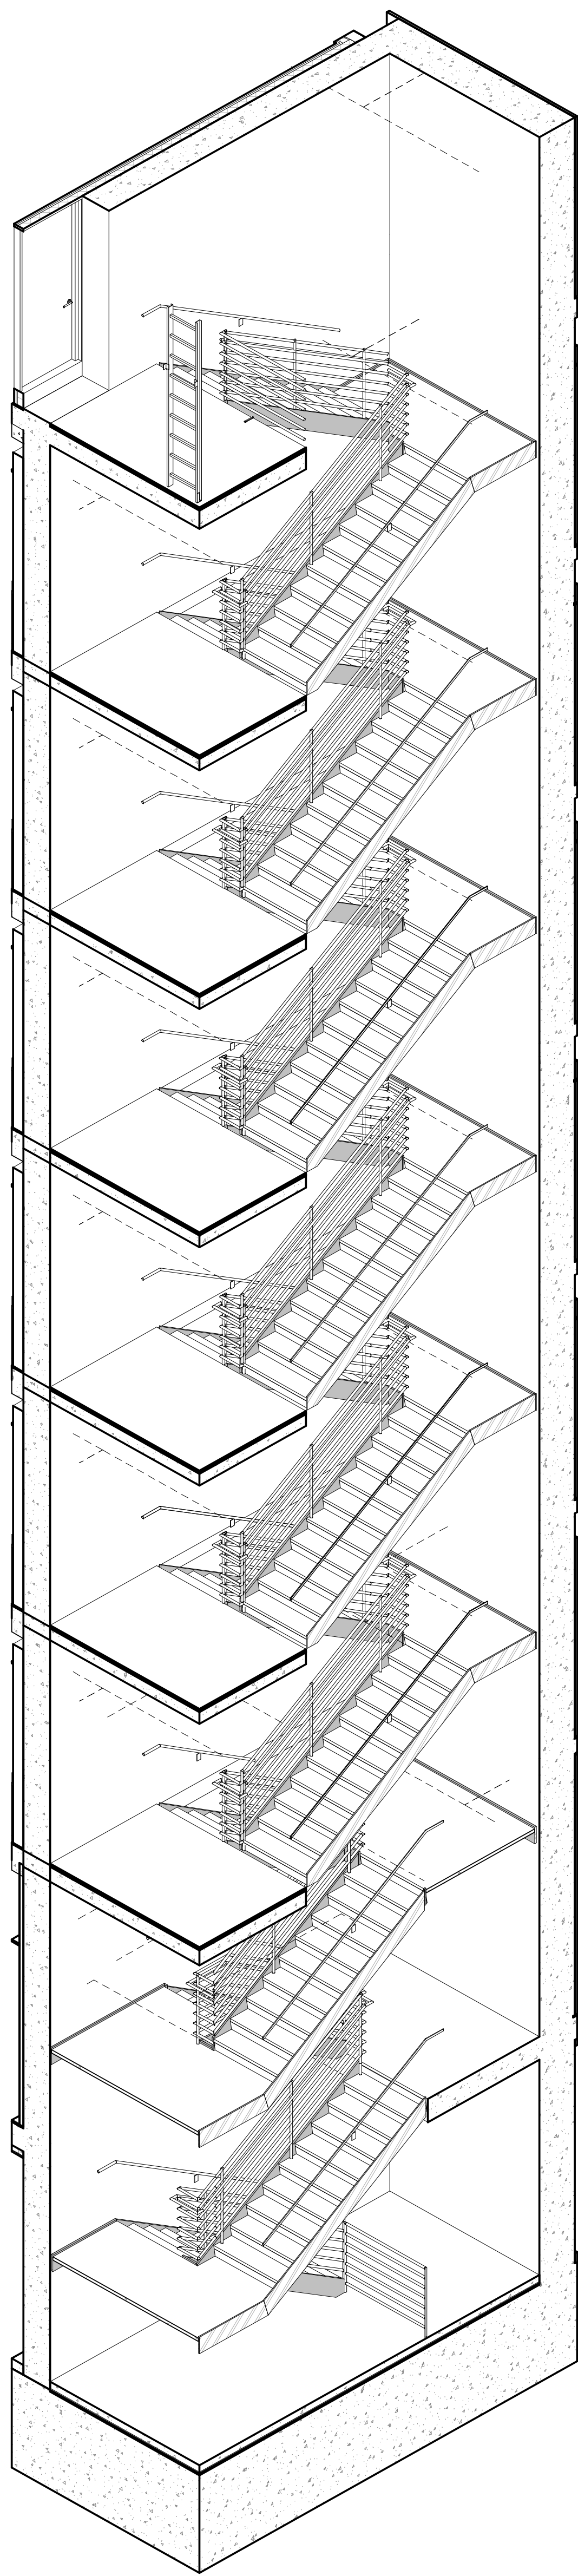

3 STAIR AXON - S05
SCALE: 1/4" = 1'-0"

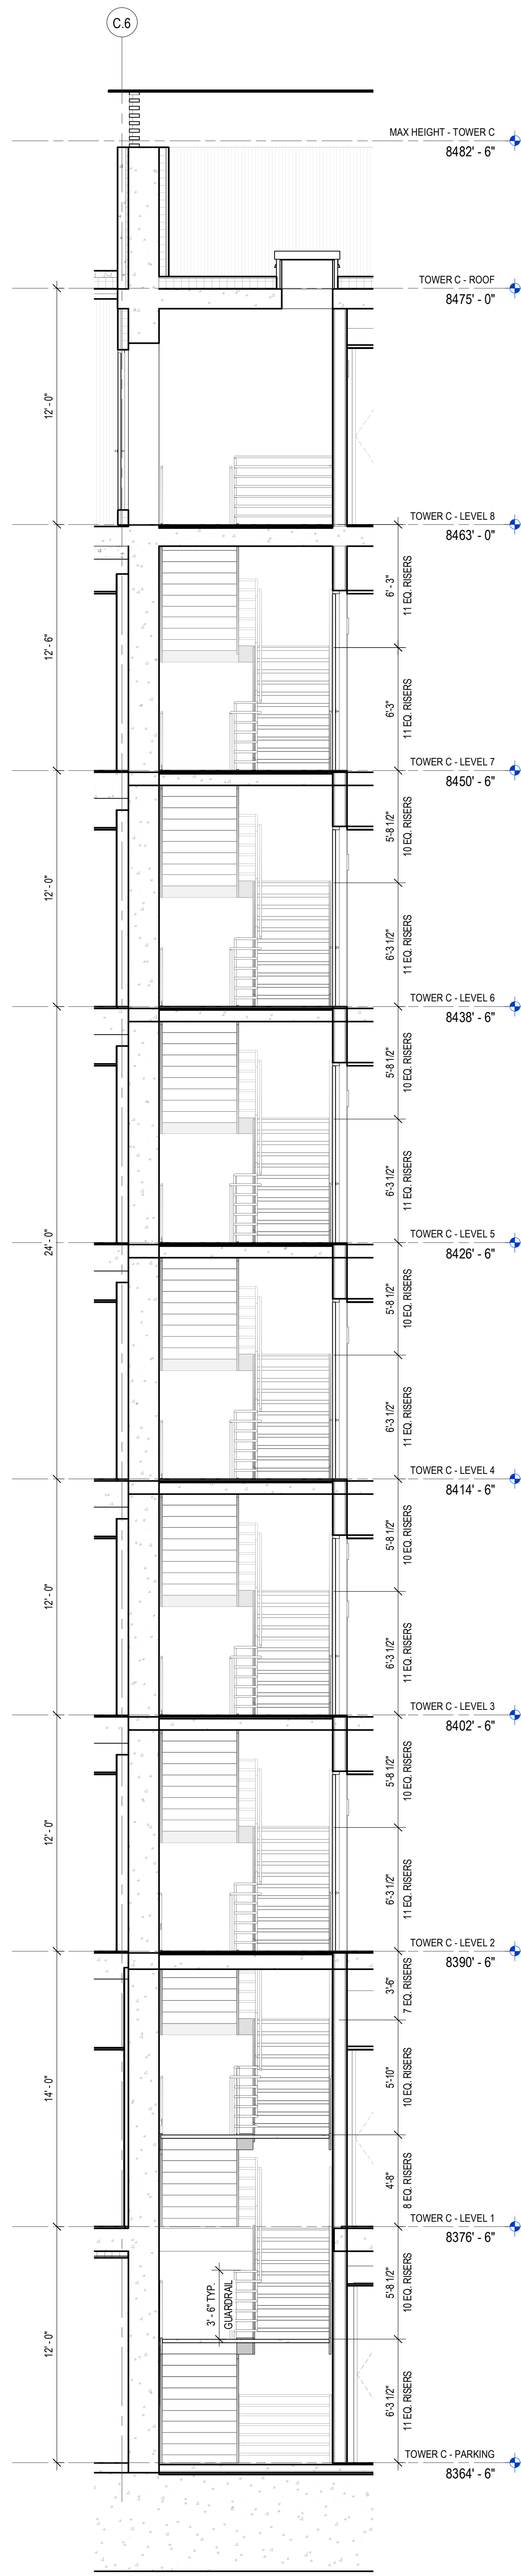


2 STAIR SECTION 2 - S05
SCALE: 1/4" = 1'-0"

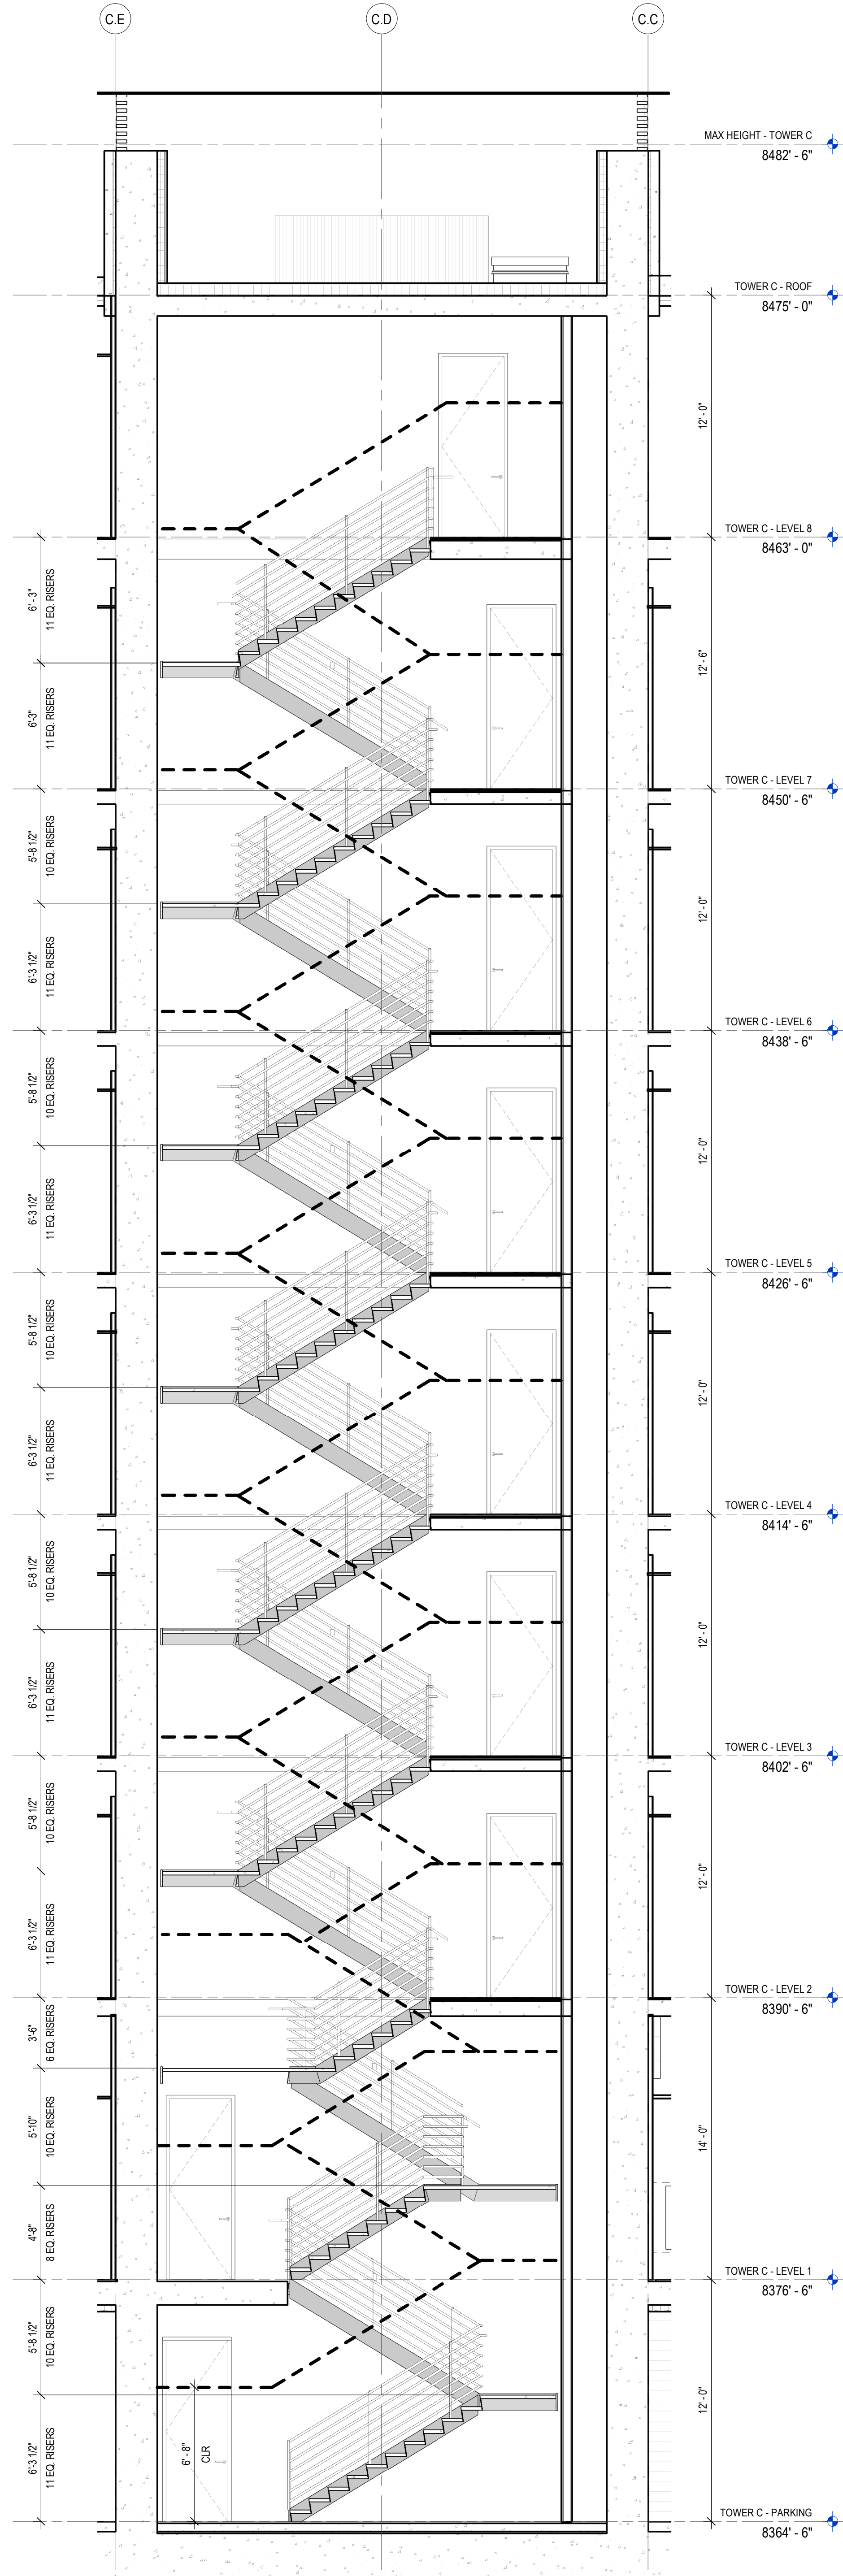

1 STAIR SECTION 1 - S05
SCALE: 1/4" = 1'-0"

STAIRS GENERAL NOTES
1. STAIRS STAIRS TO BE STEEL PAN CONCRETE STAIR - DELEGATED DESIGN.
2. STAIRWAY DOOR OPERATION: STAIRWAYS DOORS OTHER THAN THE EXIT DISCHARGE DOORS SHALL BE PERMITTED TO BE LOCKED FROM THE STAIRWAY SIDE AND SHALL BE CAPABLE OF BEING UNLOCKED SIMULTANEOUSLY AND AUTOMATICALLY UPON A SIGNAL FROM THE FIRE COMMAND CENTER (FCC) AND UPON A SIGNAL FROM A FIRE ALARM ORIGINATING ANYWHERE IN THE BUILDING. WHERE STAIRWAY DOORS ARE INSTALLED THAT ARE NOT LOCKED FROM THE STAIRWAY SIDE, WIRING SHALL BE INSTALLED TO FACILITATE FUTURE INSTALLATIONS OF LOCKING HARDWARE.
3. DIMENSIONS ARE TO FACE OF FINISH STAIR THREAD NOSING OR FACE OF STAIR STRINGER UNO.

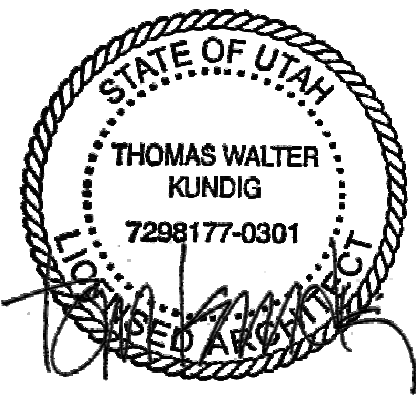

100 South Jackson St., Suite 600
Seattle, Washington 98104 USA
+1 206 824 6870 olsonkundig.com

Olson Kundig

SOMMET BLANC
5900 MARSCA AVE
PARK CITY, UT 84060



Aspen Group USA, LLC
PO Box 980022
Park City, Utah 84098

Pool Consultant
Cloward H2O
2006 N University Ave., Suite 290
Provo, UT 84604

Landscape Architect
EPG Design
5949 South High Tech Drive, Suite 100
Midvale, Utah 84047

Specifications Writer
Friday Group
88 Mainelli Road
Middlebury, VT

Code Consultant
Holmes
800 1st Avenue, Suite 200A
Seattle, WA 98104

Fire Protection Engineer
Jensen Hughes
One Research Drive, Suite 305C
Westborough, MA 01581

Vertical Transportation Consultant
Lerch Bates
19515 North Creek Parkway, Suite 304
Bellevue, WA 98011

Structural Engineer
Magnusson Klemencic Associates
1301 5th Ave., Suite 3200
Seattle, WA 98101

Lighting Designer
RDV
1319 SE MLK Blvd., Suite 210
Portland, Oregon 97219

Building Envelope Consultant
RDV
2101 N 34th St
Seattle, WA 98103

Accessibility Consultant
Studio Pacifica
2144 Westlake Ave N, Suite F
Seattle, WA 98109

MEP Engineer
WSP USA
1901 Fourth Ave., Suite 3100
Seattle, WA 98154

principal architect: TK, KM
project manager: TM, JR, SL, MD
drawn by: SK, SS, JR, CP, EA
"JF", BD

checked by: JB
job no.: 2052
date: 05/17/2024

revisions:

no. date by

IFC SET 2 OF 3
05/17/2024

VERTICAL CIRCULATION
- STAIR 05 - ENLARGED
SECTIONS

A7.1C.51