



**SOMMET BLANC**  
1300 MARSAC AVE  
PARK CITY, UT 84060

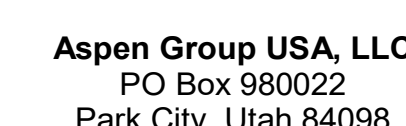

**MEP Engineer**  
**WSP USA**  
1001 Fourth Ave., Suite 3100  
Seattle, WA 98154

no.	date	by
-----	------	----

A8.22

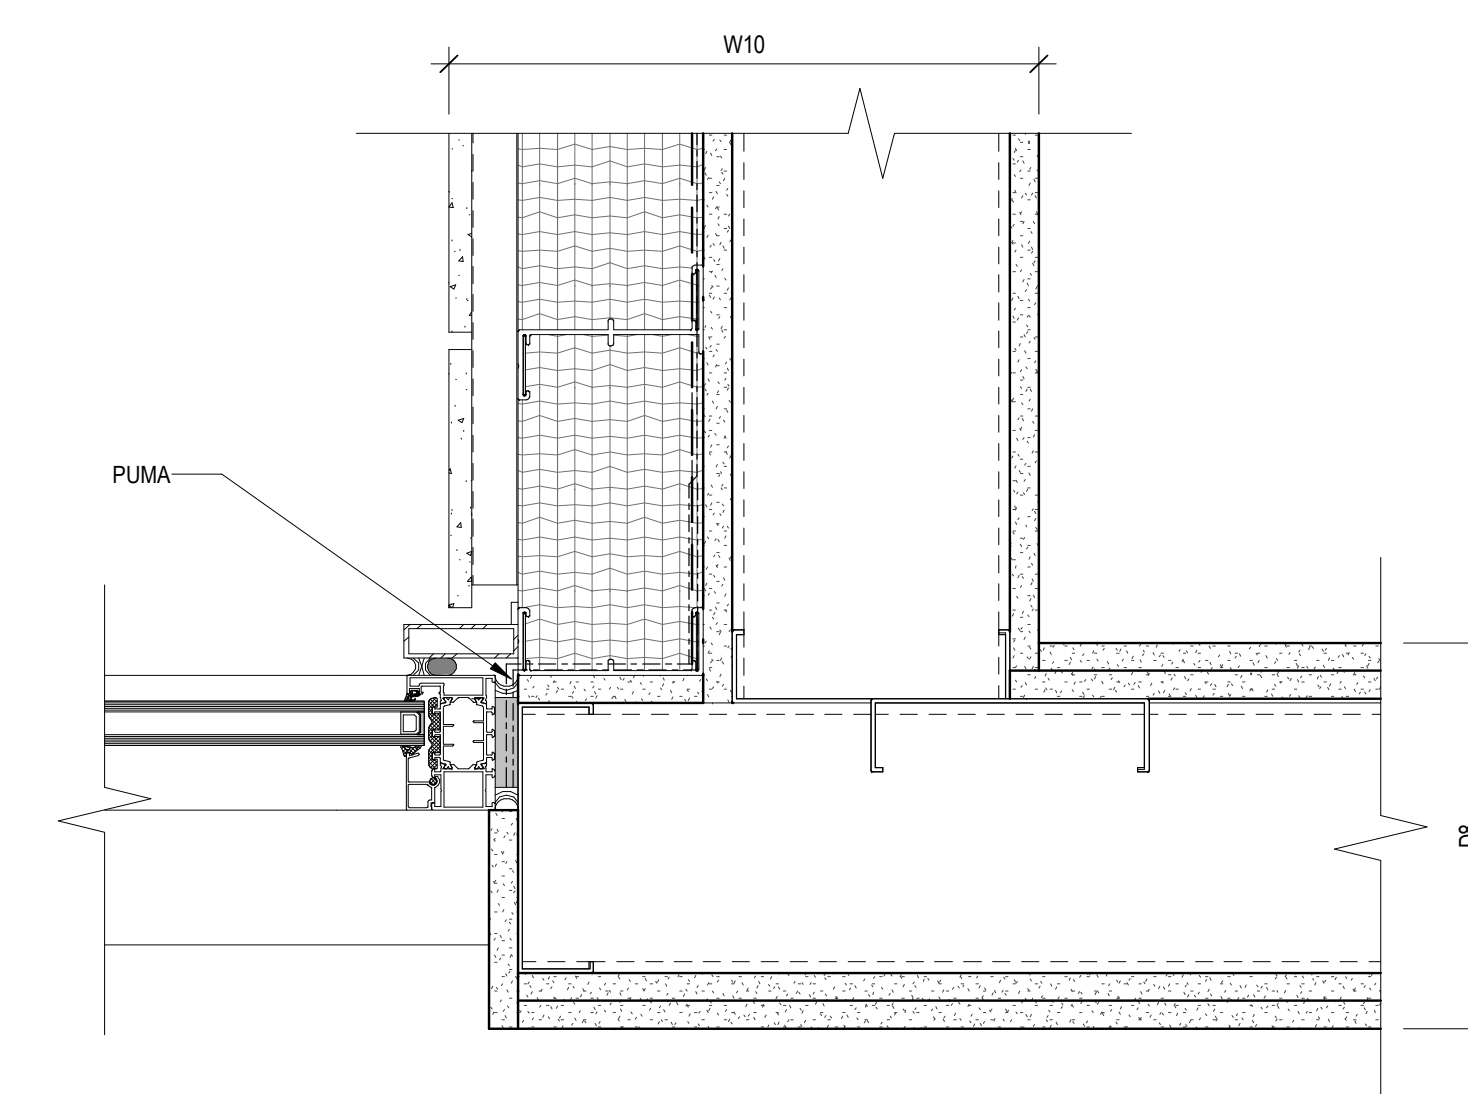

SCALE: 3" = 1'-0"