

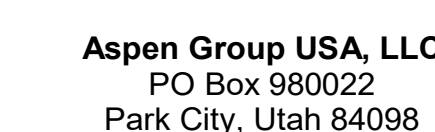


SOMMET BLANC
1300 MARSAC AVE
PARK CITY, UT 84060

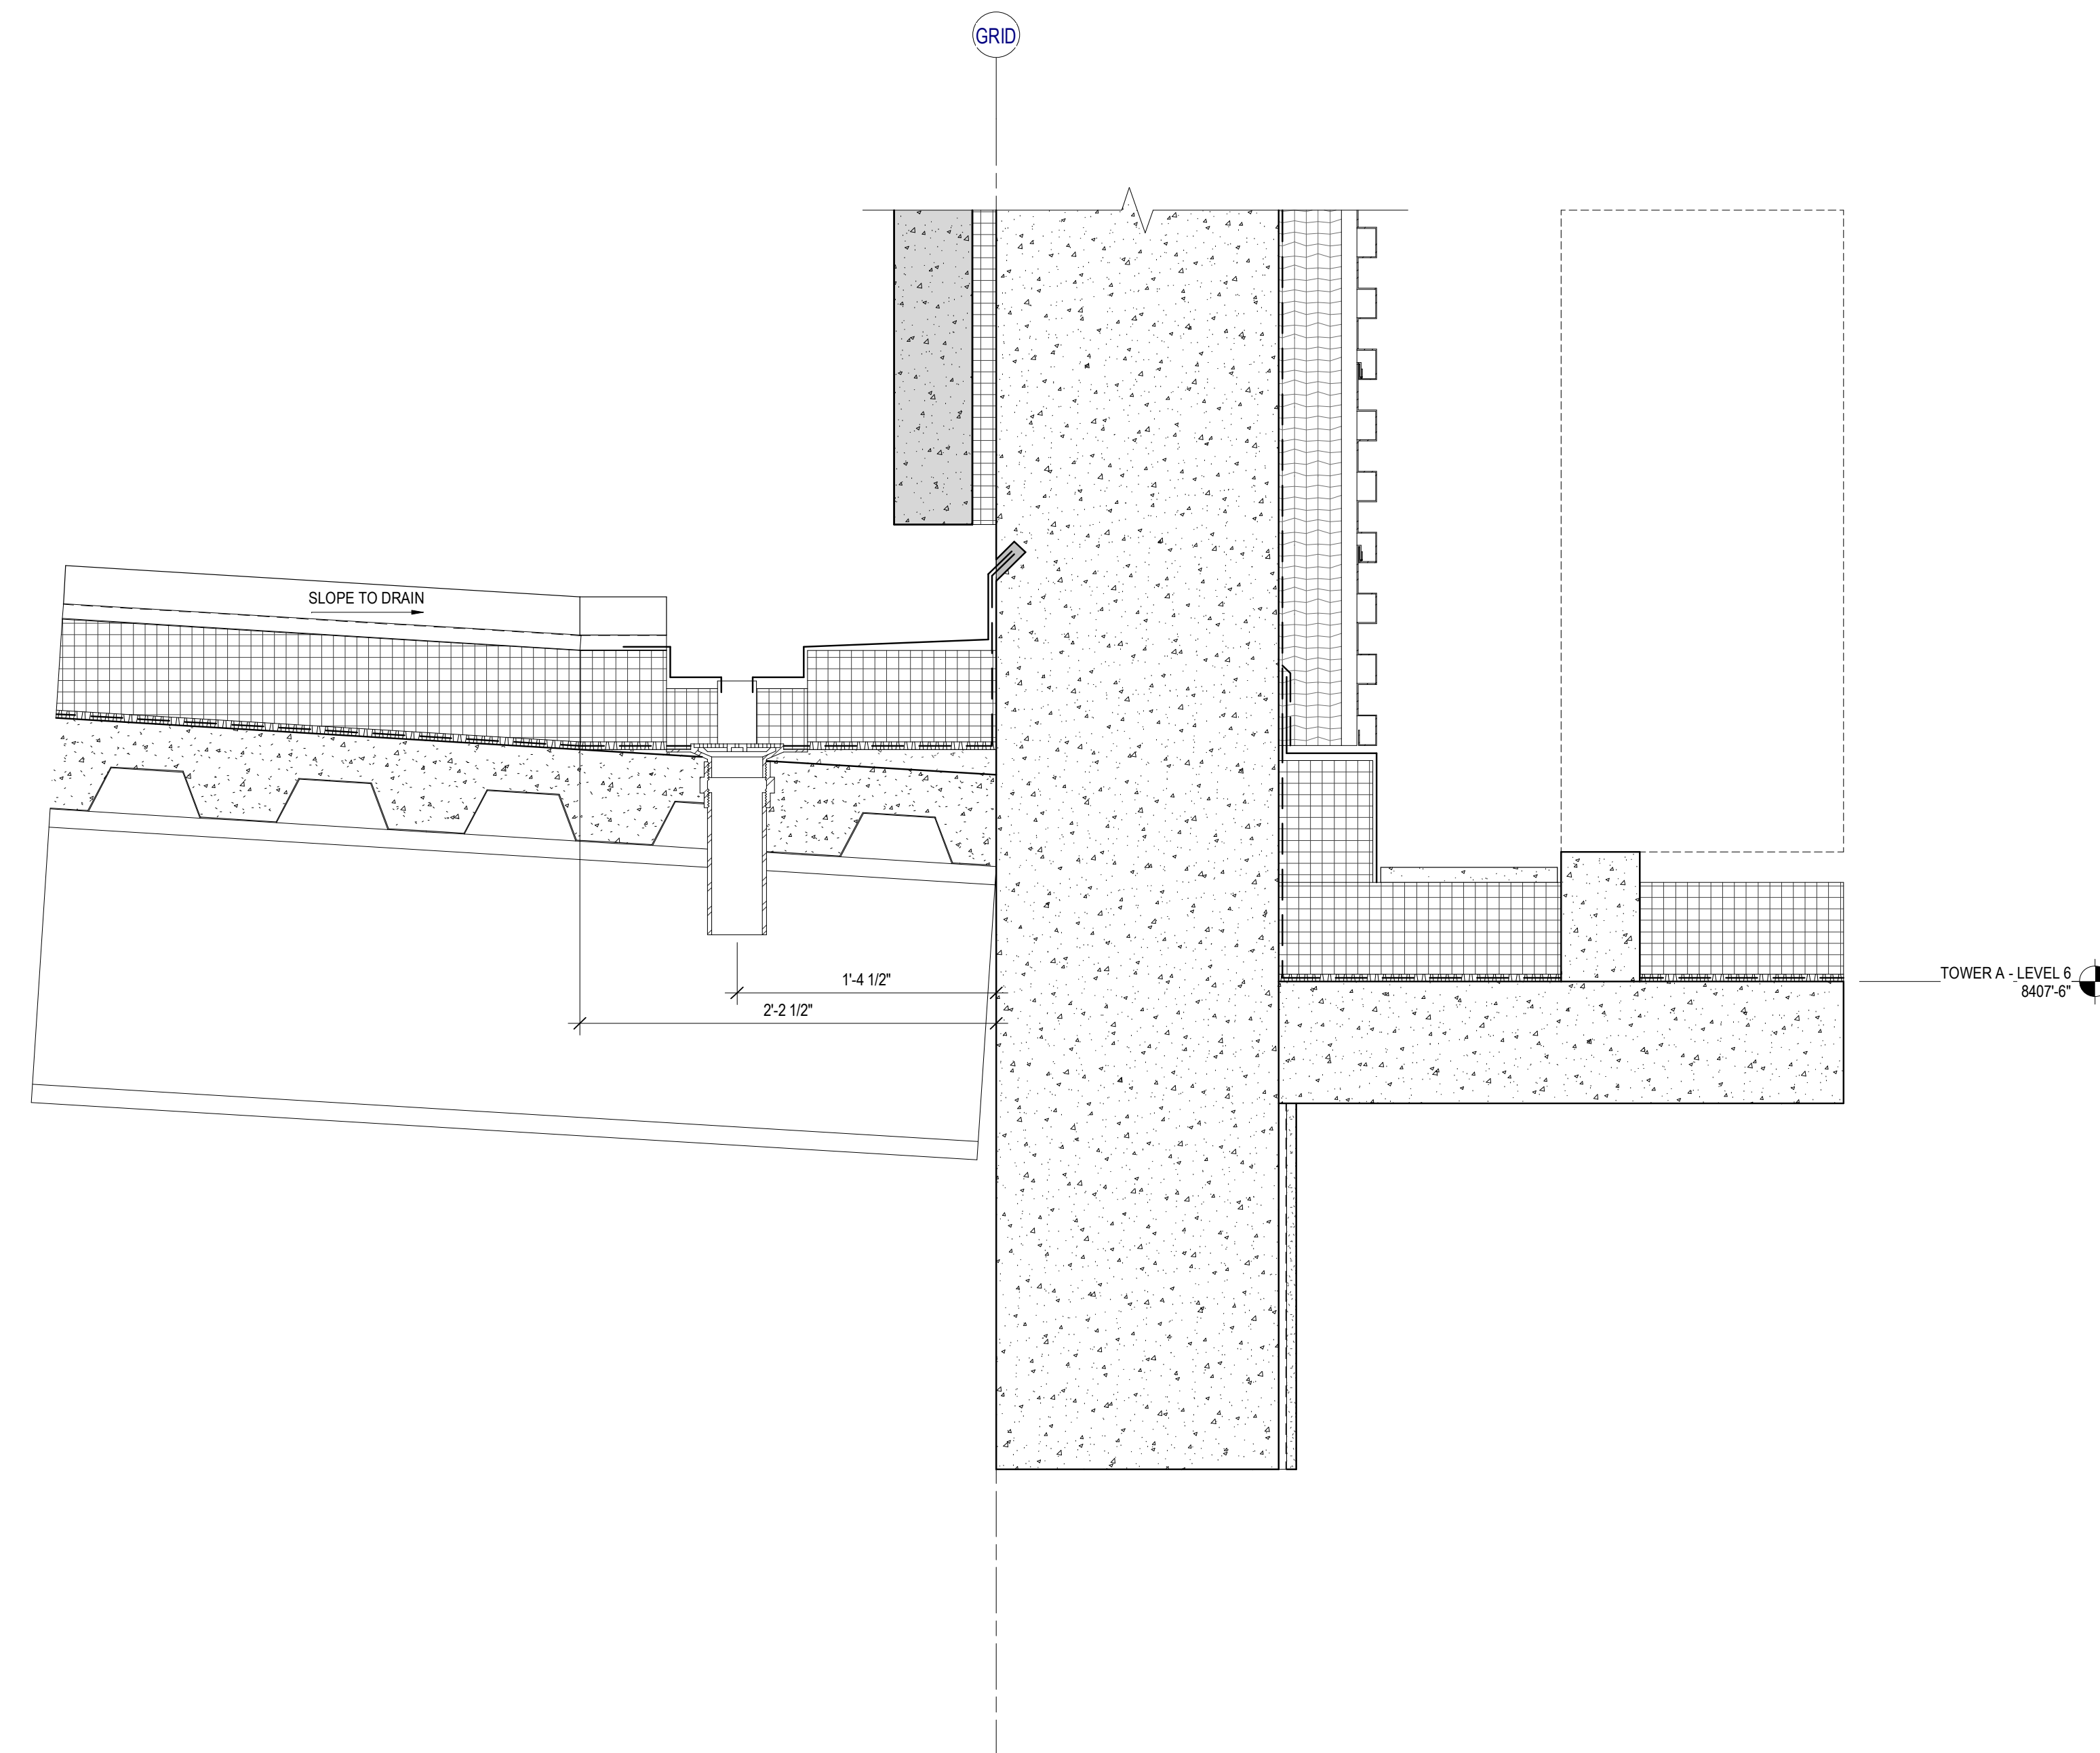

no.	date	by
-----	------	----

A8.92

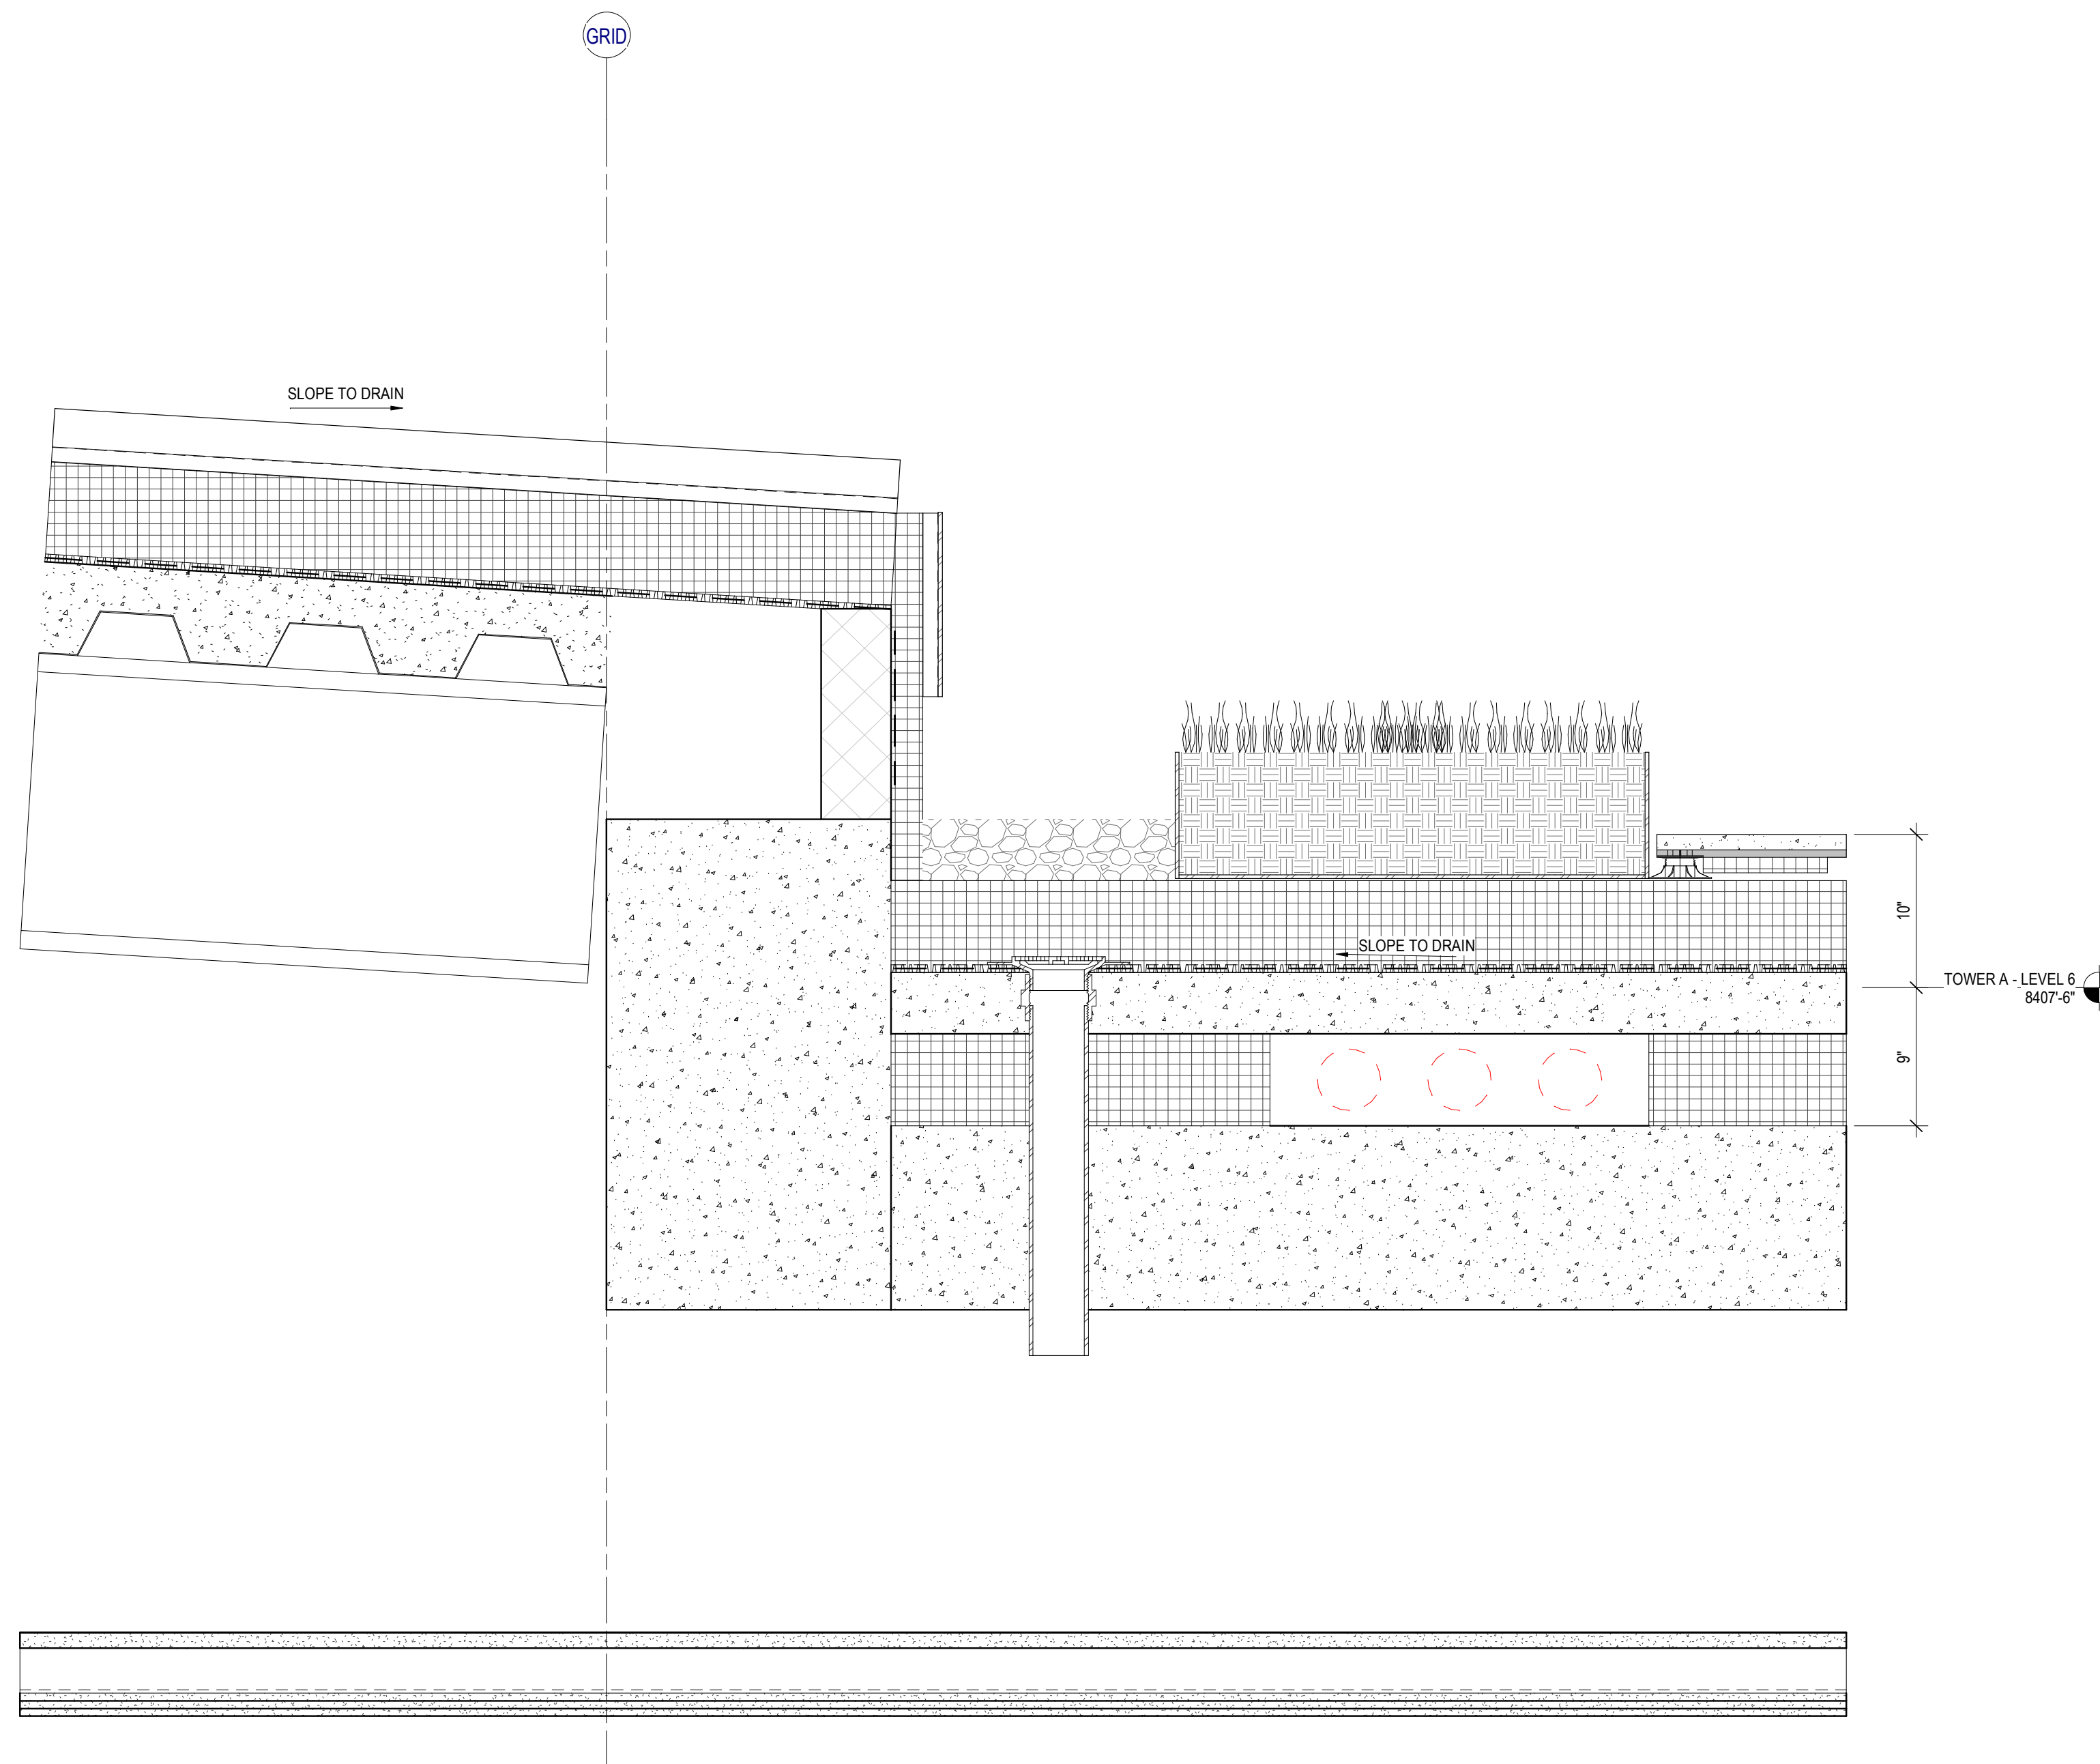

1 DETAIL SECTION - GUTTER @ PENTHOUSE
SCALE: 1 1/2" = 1'-0"

no.	date	by
-----	------	----