


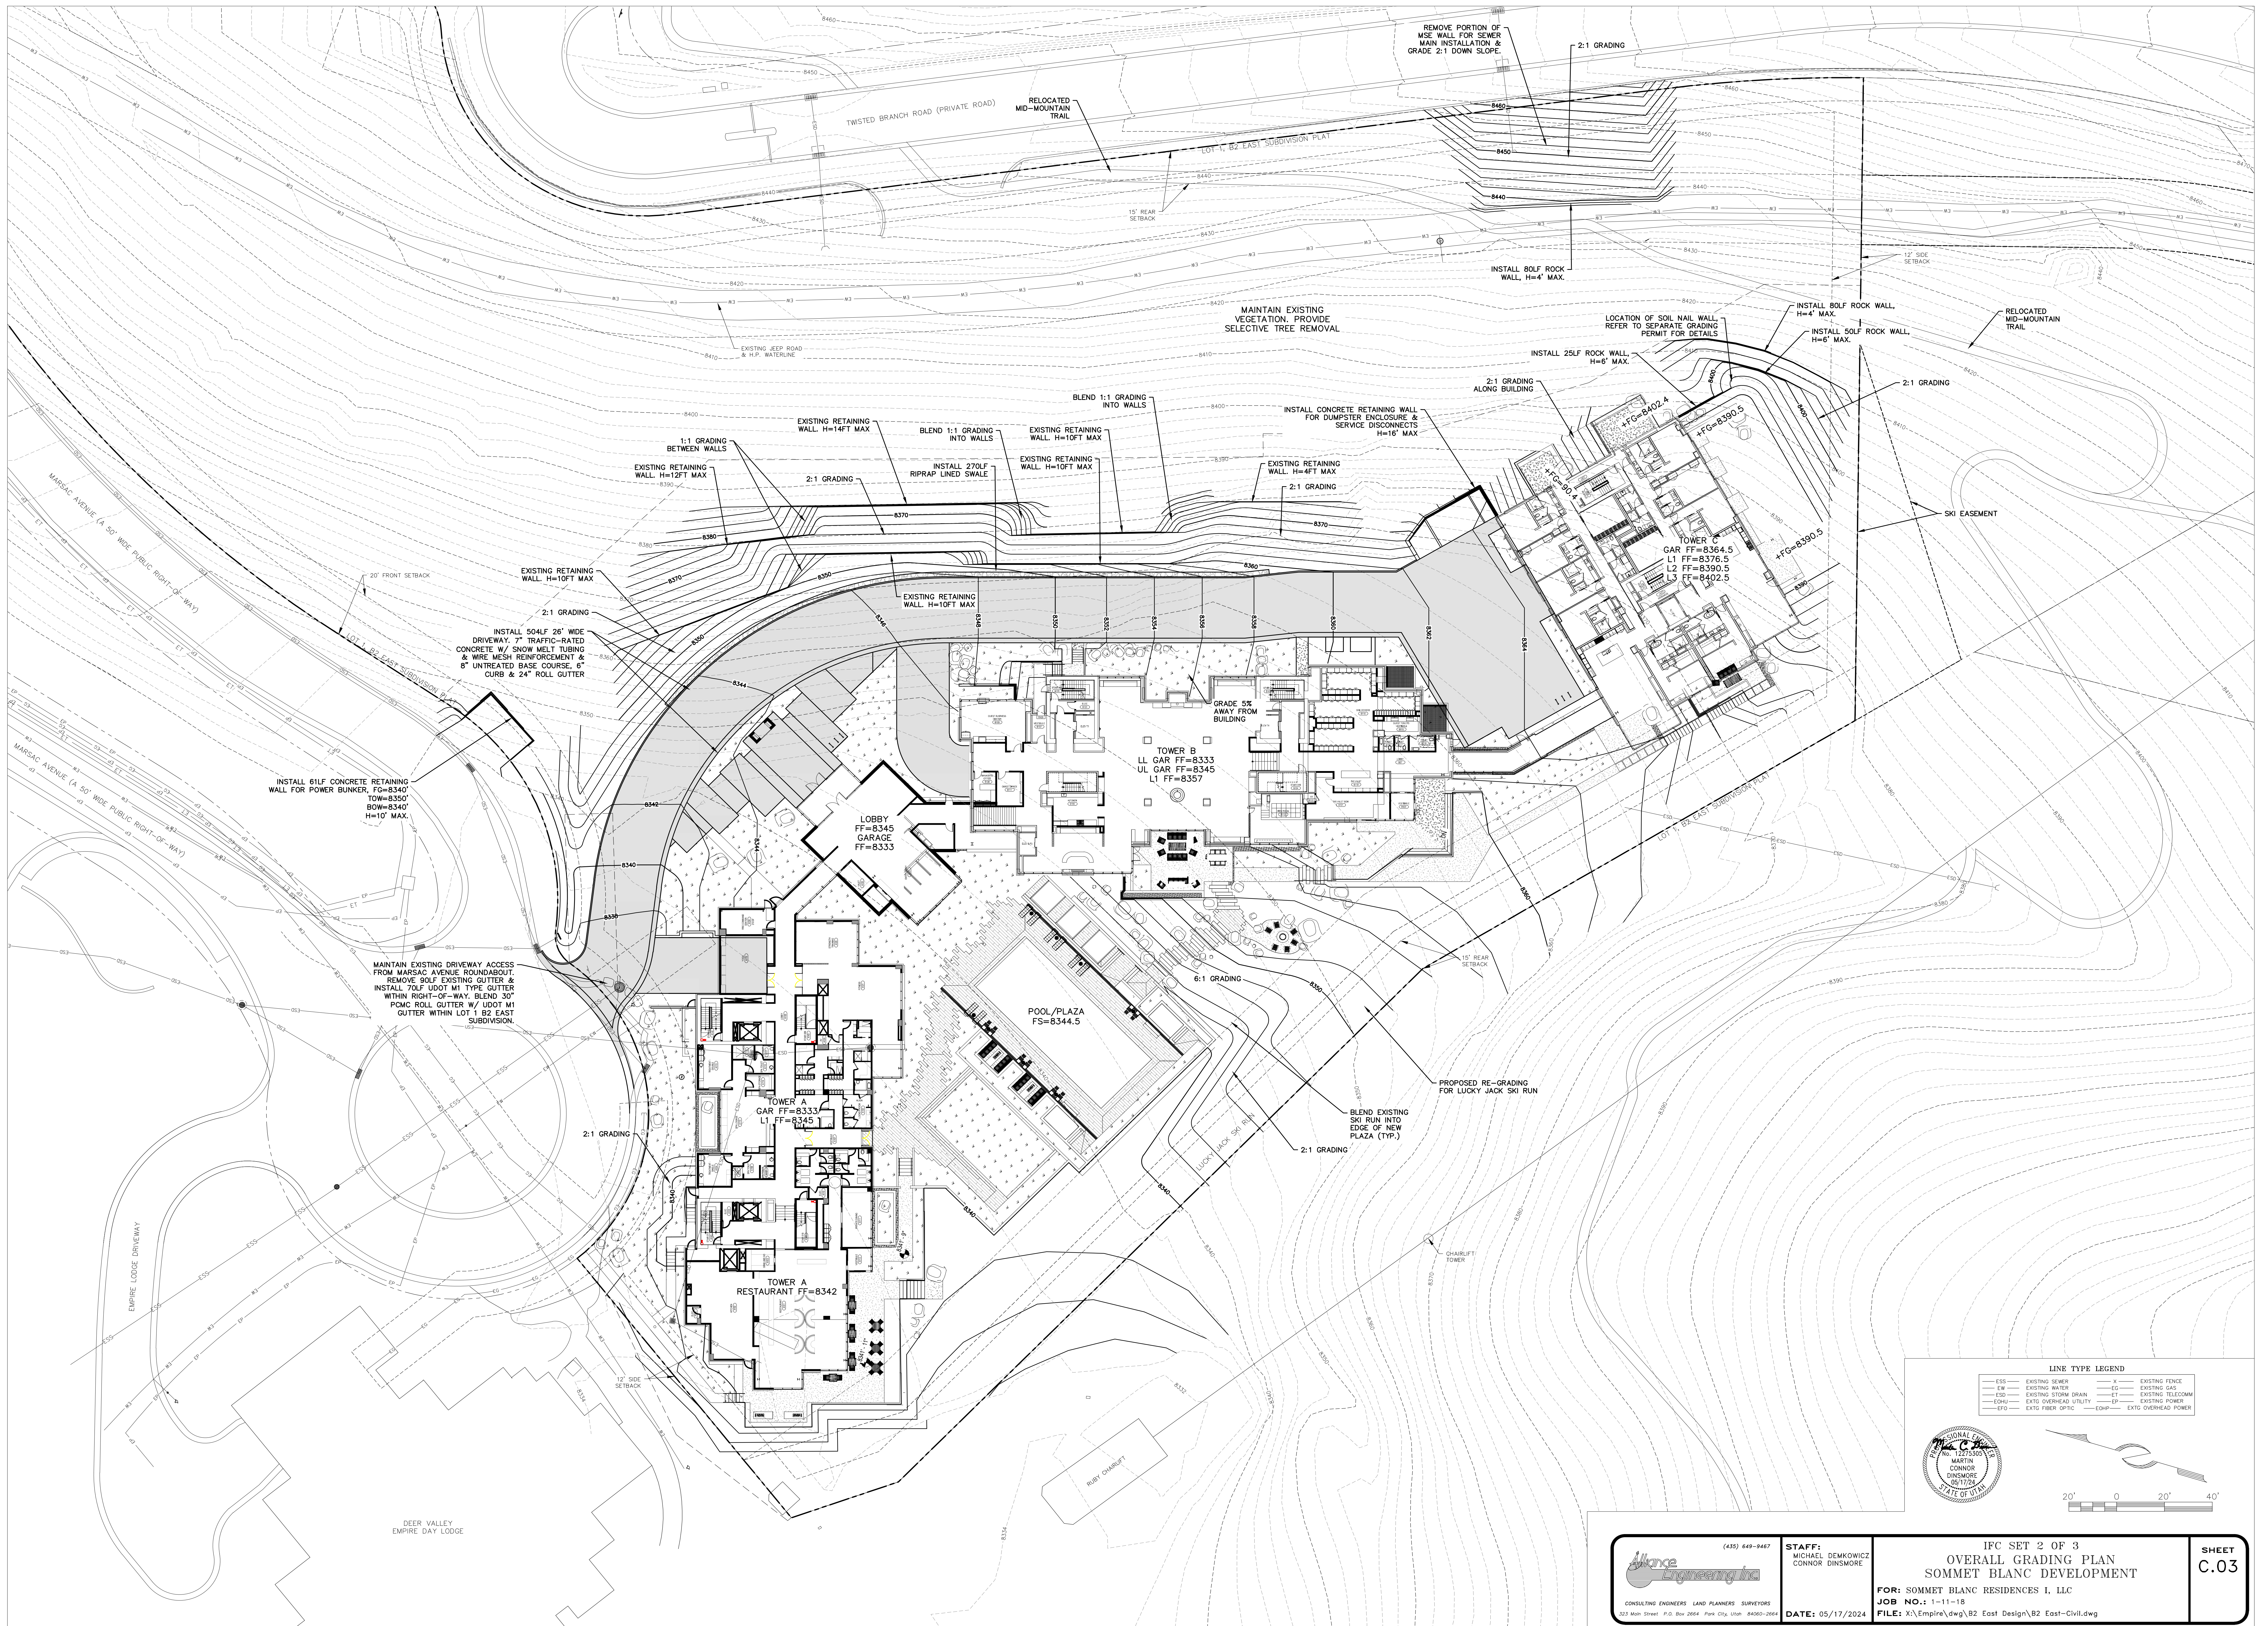

LINE TYPE LEGEND

ESG	EXISTING SEWER	X	EXISTING FENCE
EW	EXISTING WATER	EG	EXISTING GAS
ESD	EXISTING DRAIN	ET	EXISTING TELECOMM
EOU	EXISTING OVERHEAD UTILITY	EP	EXISTING POWER
EYO	EXISTING OVERHEAD UTILITY	EQHP	EXISTING OVERHEAD POWER

PROFESSIONAL ENGINEER
MARTIN CONNOR DINSMORE
051024
STATE OF UTAH

20' 0 20' 40'

 (435) 649-9467 CONSULTING ENGINEERS LAND PLANNERS SURVEYORS 323 Main Street, P.O. Box 2664 Park City, Utah 84060-2664	STAFF: MICHAEL DEMKOWICZ CONNOR DINSMORE	IFC SET 2 OF 3 OVERALL GRADING PLAN SOMMET BLANC DEVELOPMENT FOR: SOMMET BLANC RESIDENCES I, LLC JOB NO.: 1-11-18 DATE: 05/17/2024 FILE: X:\Empire\dwg\B2 East Design\B2 East-Civil.dwg	SHEET C.03
---	---	--	-----------------------------