

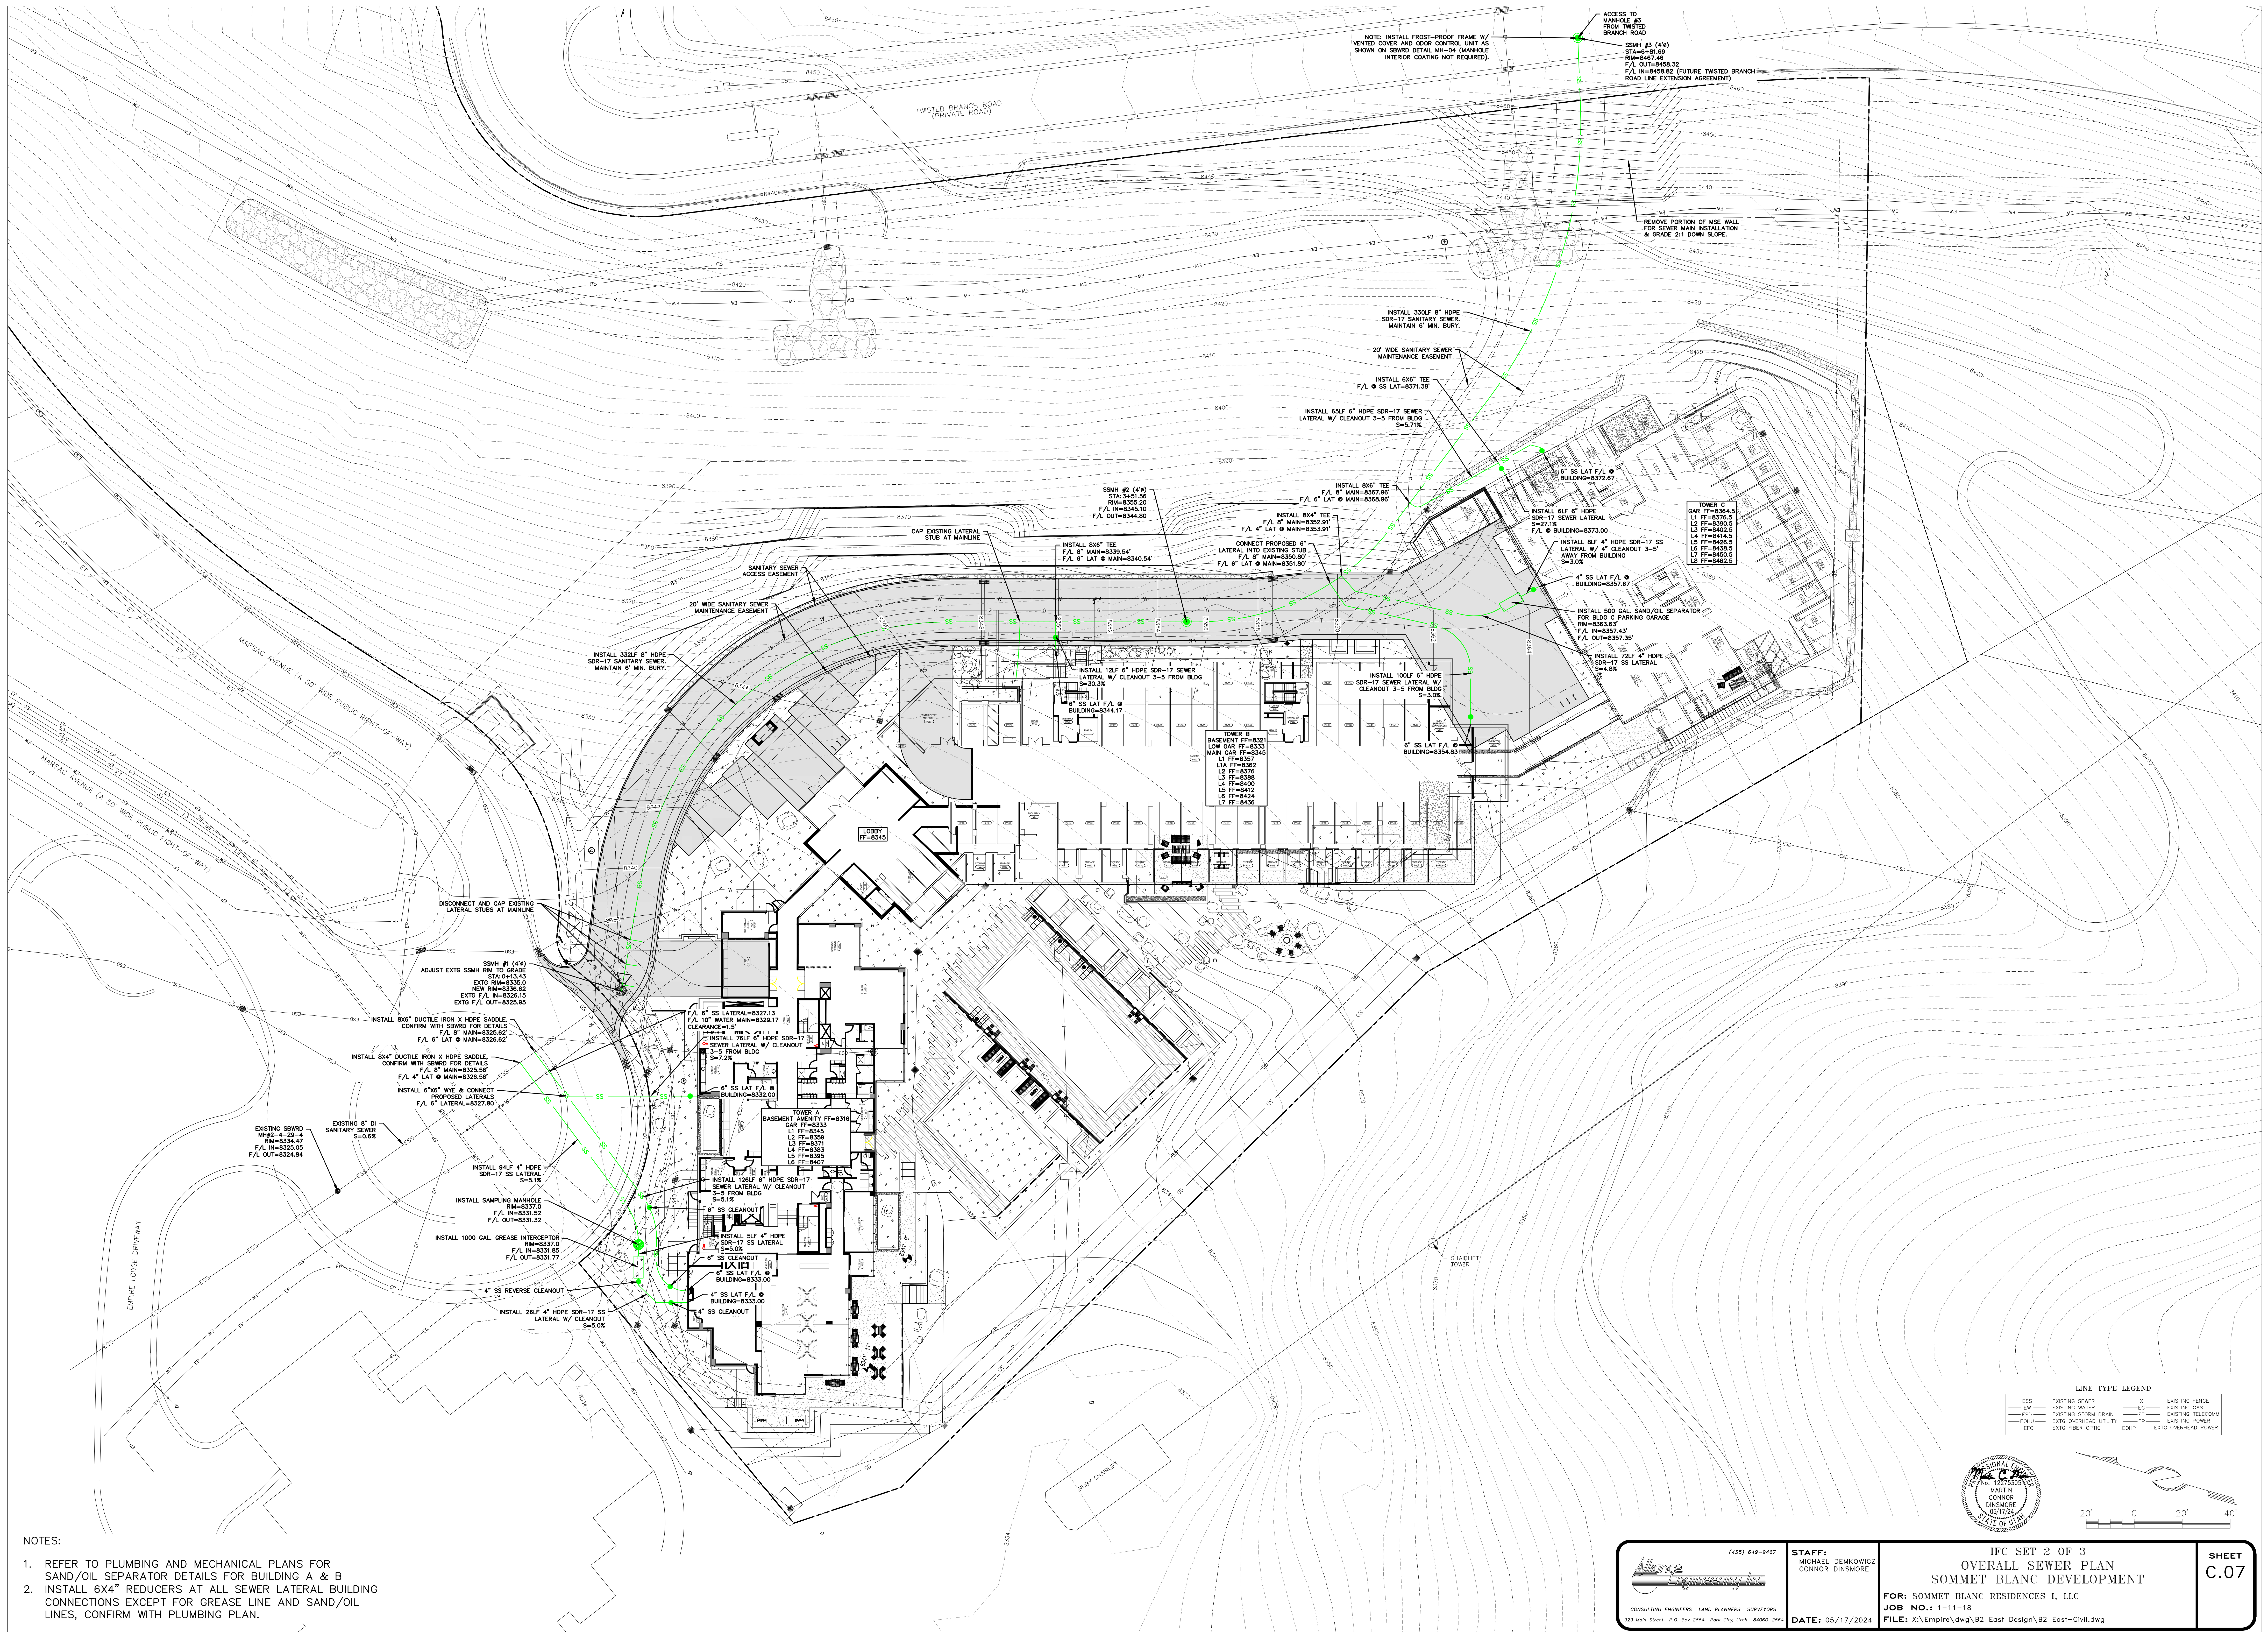


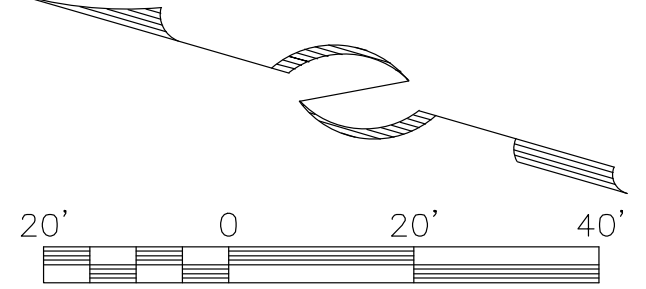


NOTES:

- REFER TO PLUMBING AND MECHANICAL PLANS FOR SAND/OIL SEPARATOR DETAILS FOR BUILDING A & B
- INSTALL 6X4" REDUCERS AT ALL SEWER LATERAL BUILDING CONNECTIONS EXCEPT FOR GREASE LINE AND SAND/OIL LINES, CONFIRM WITH PLUMBING PLAN.

LINE TYPE LEGEND			
ESS	EXISTING SEWER	X	EXISTING FENCE
EW	EXISTING WATER	CS	EXISTING GAS
ESD	EXISTING STORM DRAIN	ET	EXISTING TELECOM
CUH	EXTD OVERHEAD UTILITY	CP	EXISTING POWER
EFO	EXTD FIBER OPTIC	EQHP	EXTD OVERHEAD POWER

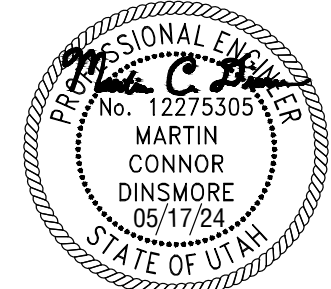

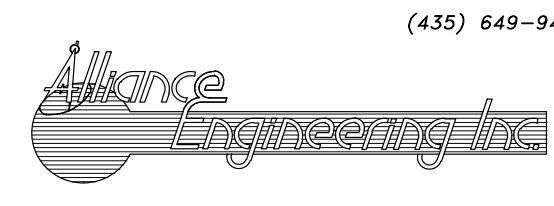 CONSULTING ENGINEERS LAND PLANNERS SURVEYORS 323 Main Street, P.O. Box 2664, Park City, Utah 84060-2664	(435) 649-9467	STAFF: MICHAEL DEMKOWICZ CONNOR DINSMORE	IPC SET 2 OF 3 OVERALL SEWER PLAN SOMMET BLANC DEVELOPMENT FOR: SOMMET BLANC RESIDENCES I, LLC JOB NO.: 1-11-18 FILE: X:\Empire\dwg\B2 East Design\B2 East-Civil.dwg	SHEET C.07
	DATE: 05/17/2024			