

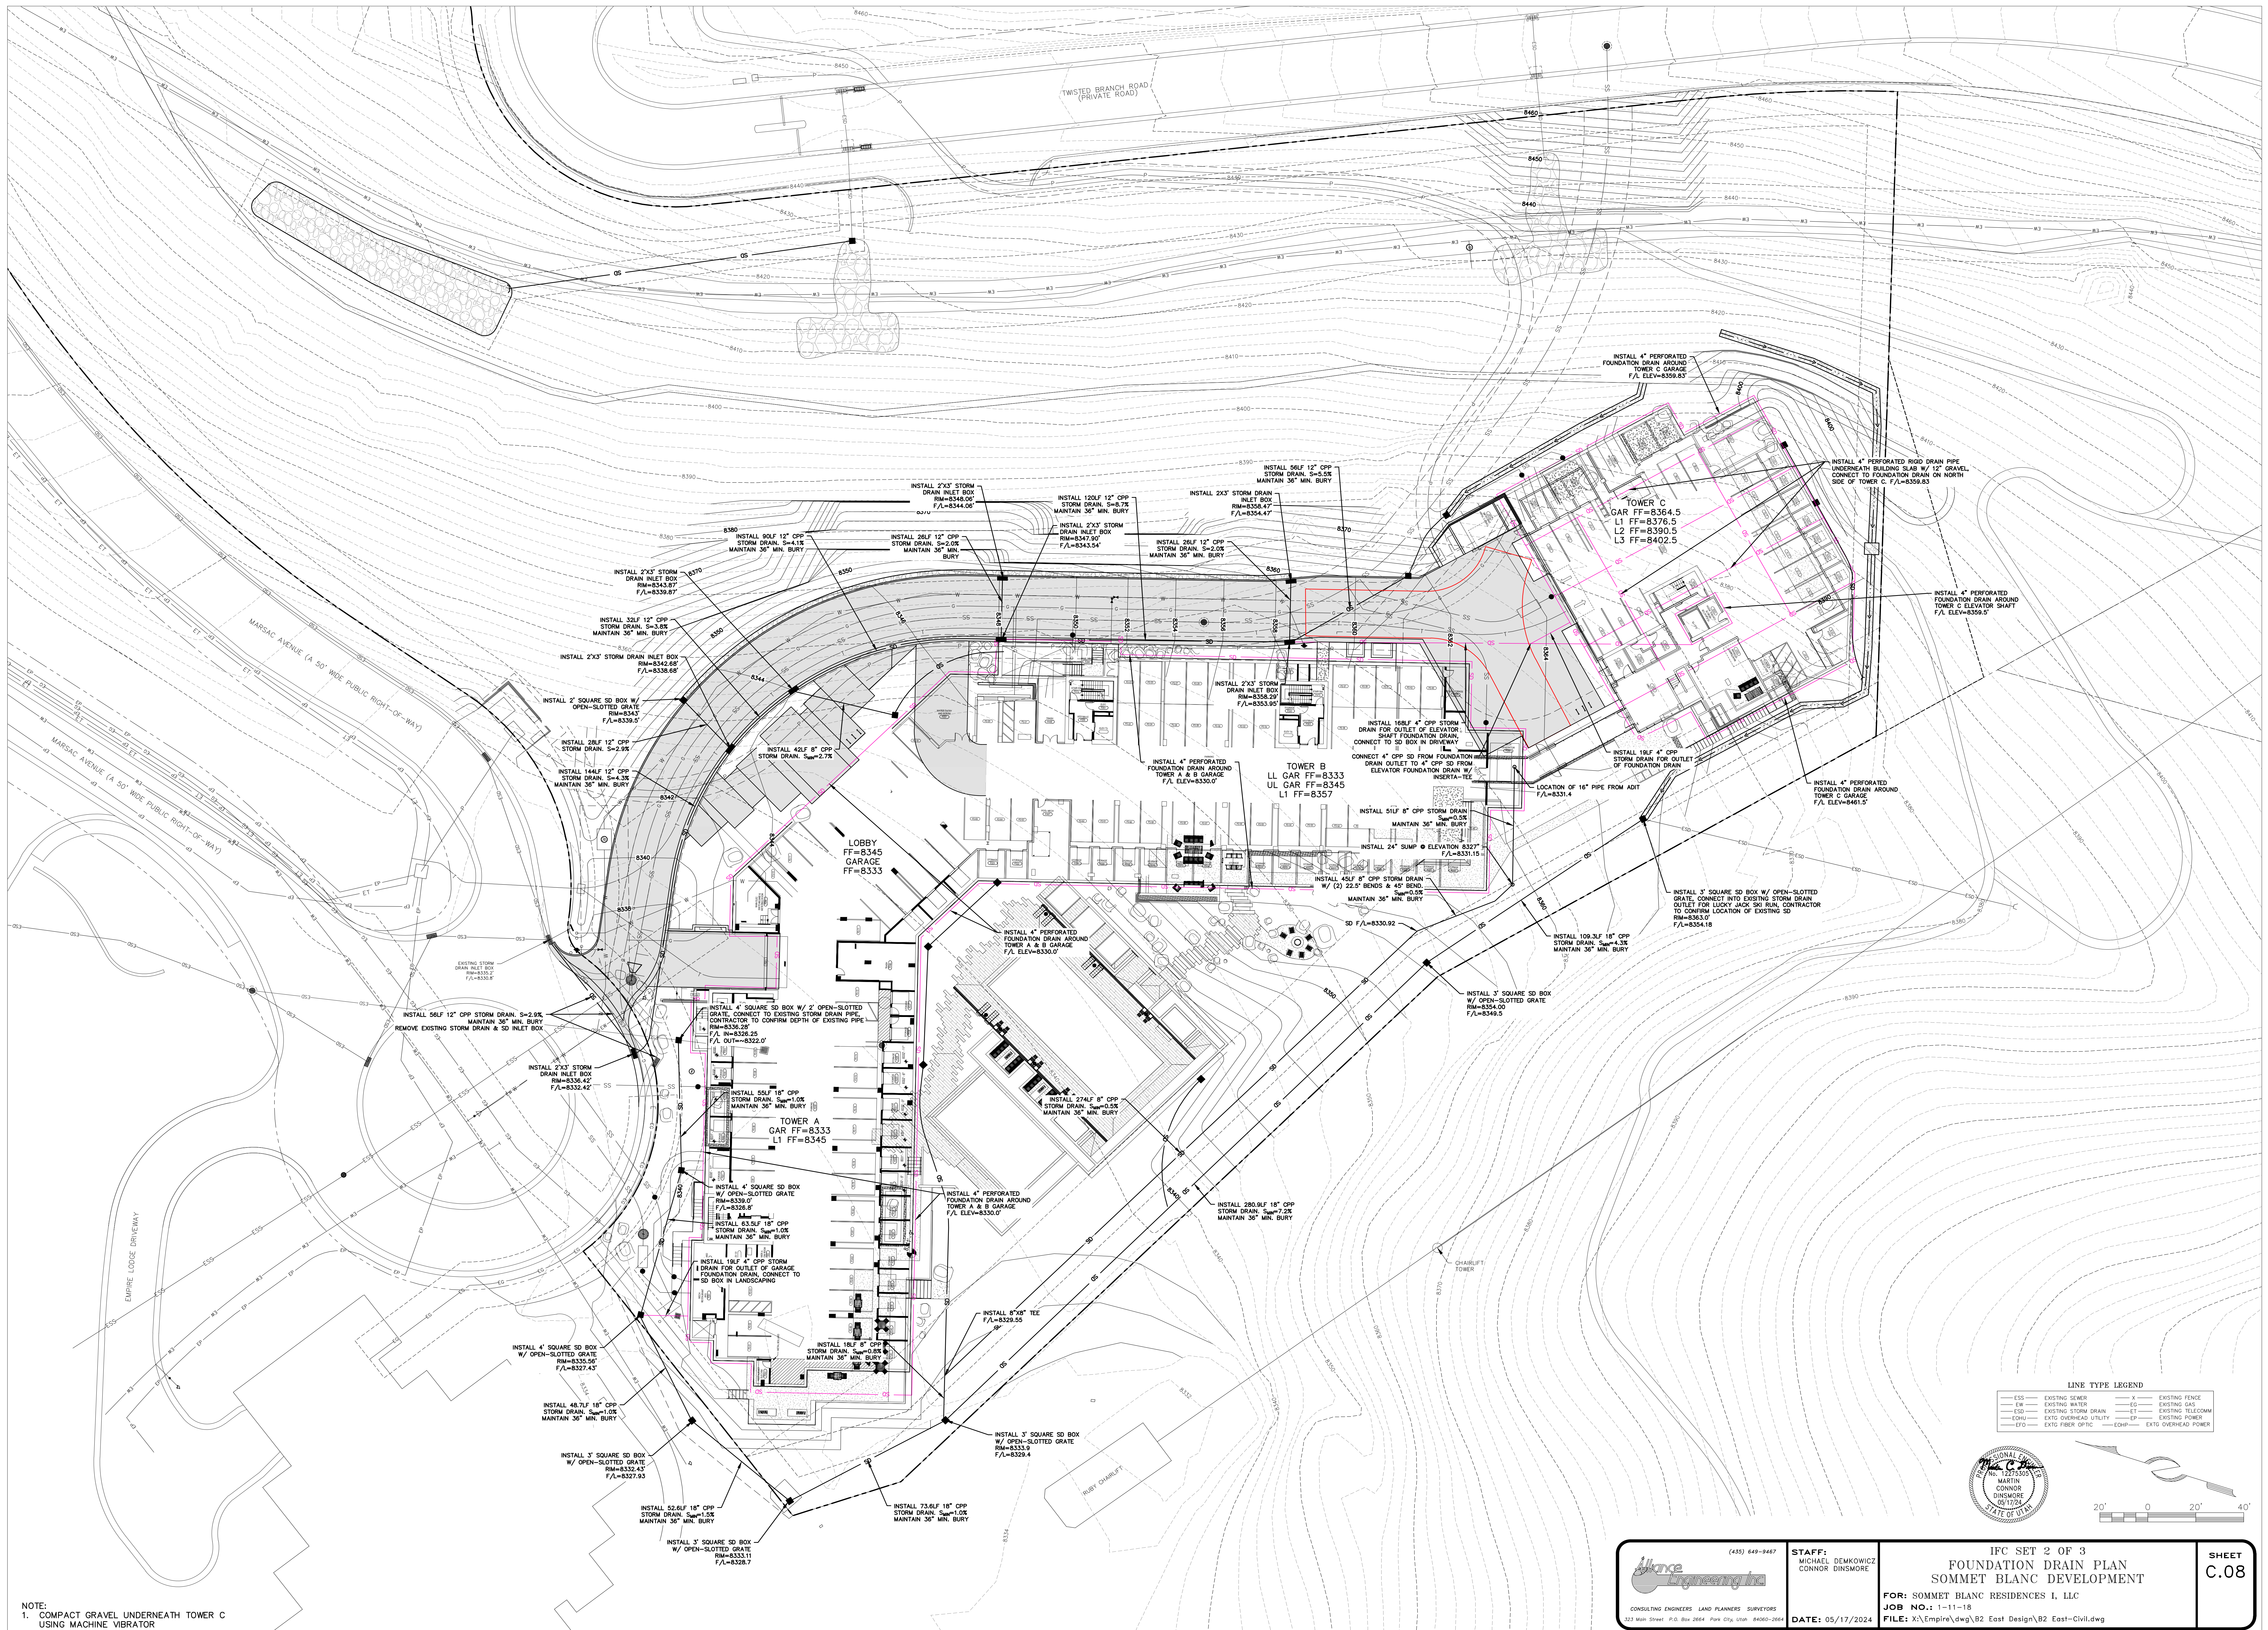
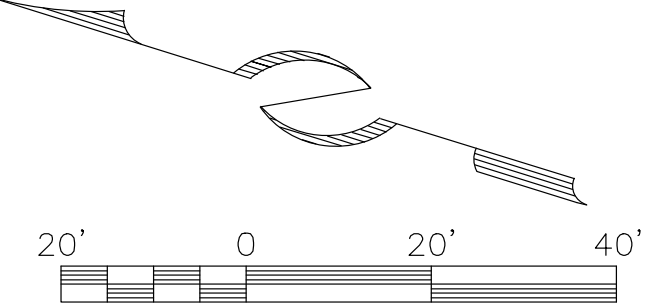


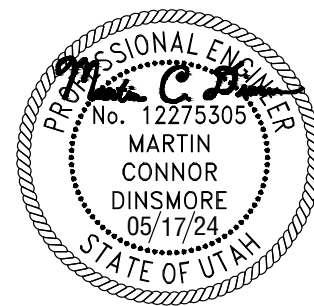

NOTE:
1. COMPACT GRAVEL UNDERNEATH TOWER C
USING MACHINE VIBRATOR

LINE TYPE LEGEND			
ESS	EXISTING SEWER	EF	EXISTING FENCE
EW	EXISTING WATER	EG	EXISTING GAS
ESD	EXISTING STORM DRAIN	ET	EXISTING TELECOMM
EUW	EXIST. OVERHEAD UTILITY	EP	EXISTING POWER
ETO	EXTG. FIBER OPTIC	COMP	EXTG. OVERHEAD POWER

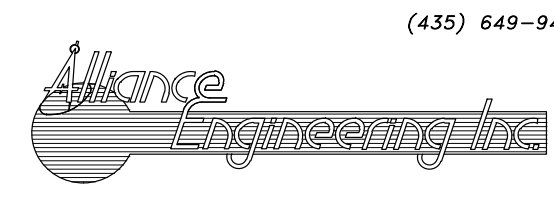

 CONSULTING ENGINEERS LAND PLANNERS SURVEYORS 323 Main Street, P.O. Box 2664 Park City, Utah 84060-2664 (435) 649-9467	STAFF: MICHAEL DEMKOWICZ CONNOR DINSMORE	IFC SET 2 OF 3 FOUNDATION DRAIN PLAN SOMMET BLANC DEVELOPMENT	SHEET C.08
	DATE: 05/17/2024	FOR: SOMMET BLANC RESIDENCES I, LLC	
	JOB NO.: 1-11-18		
	FILE: X:\Empire\dwg\B2 East Design\B2 East-Civil.dwg		