

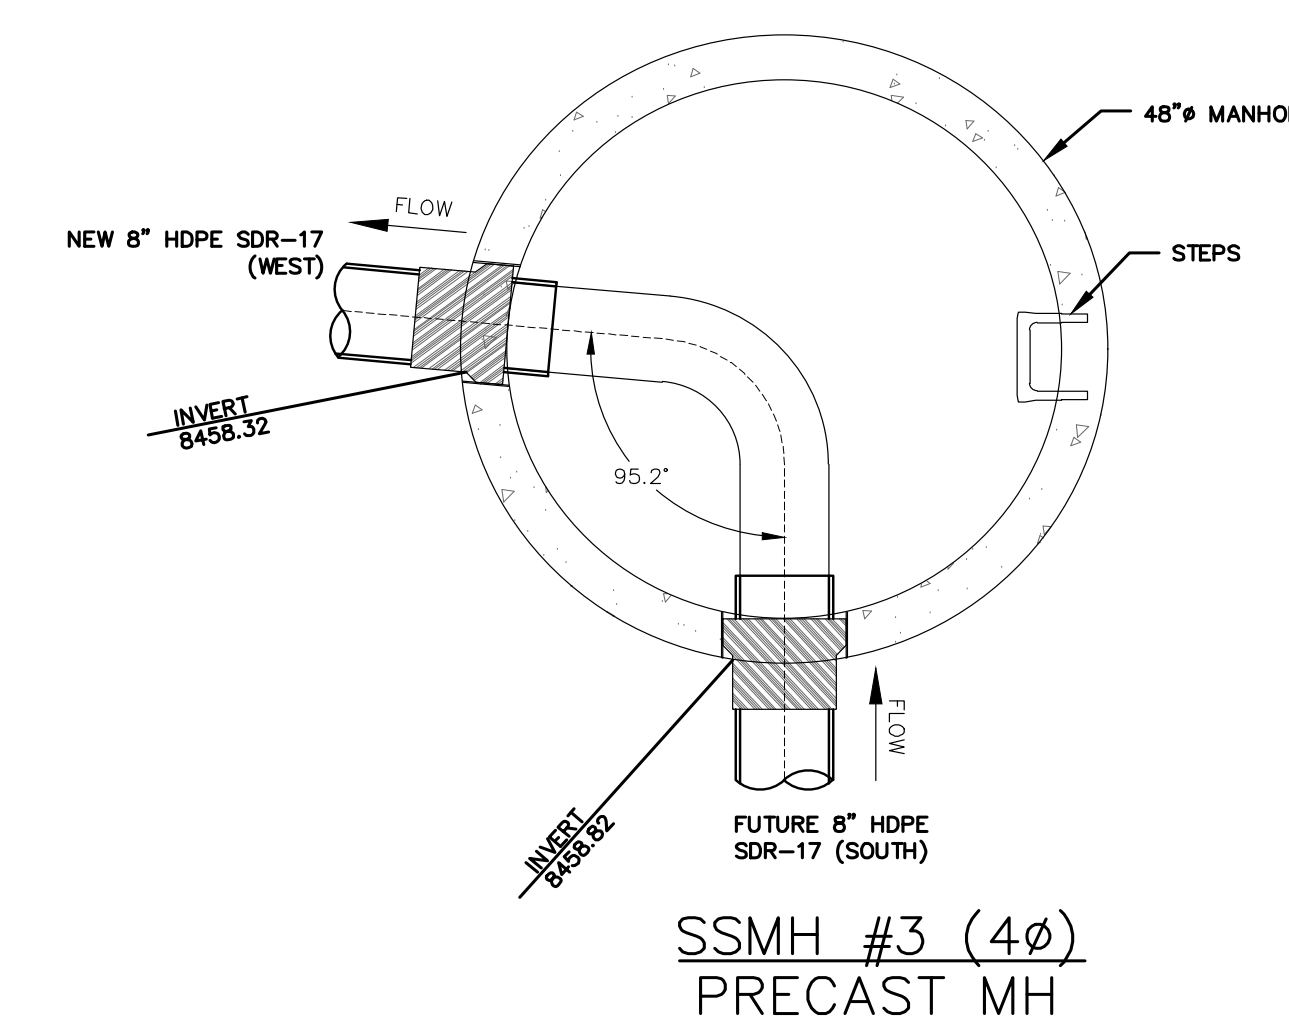
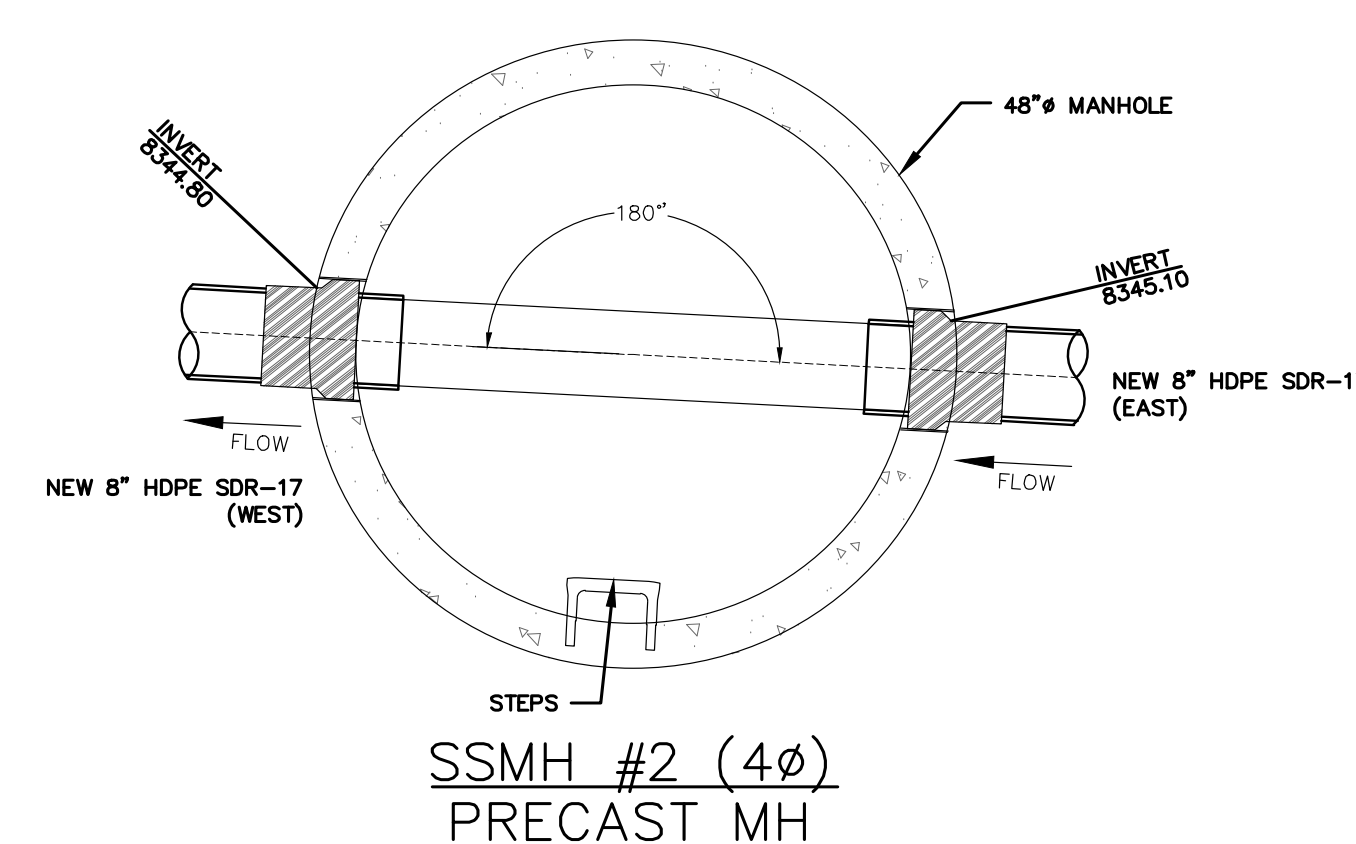
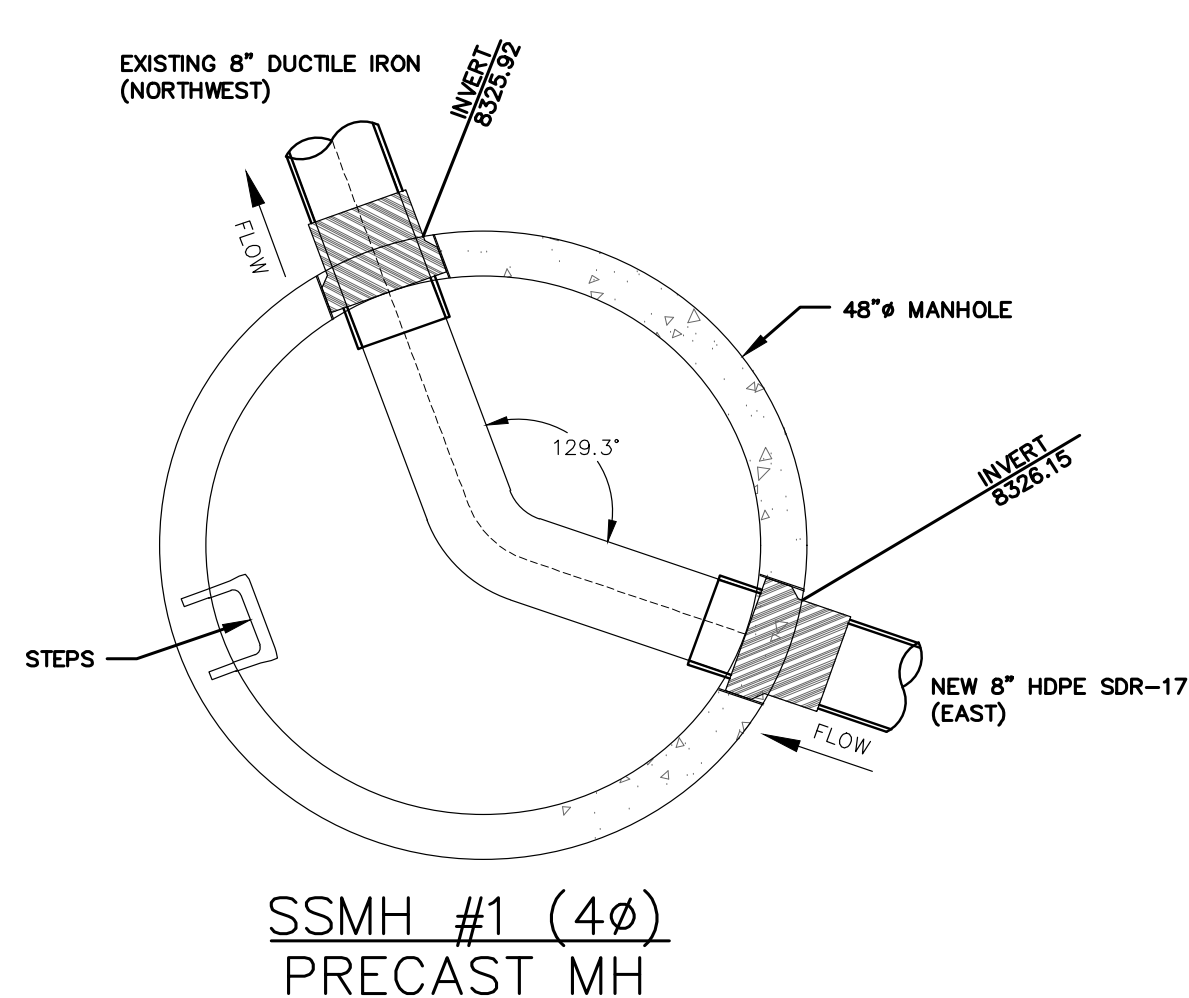
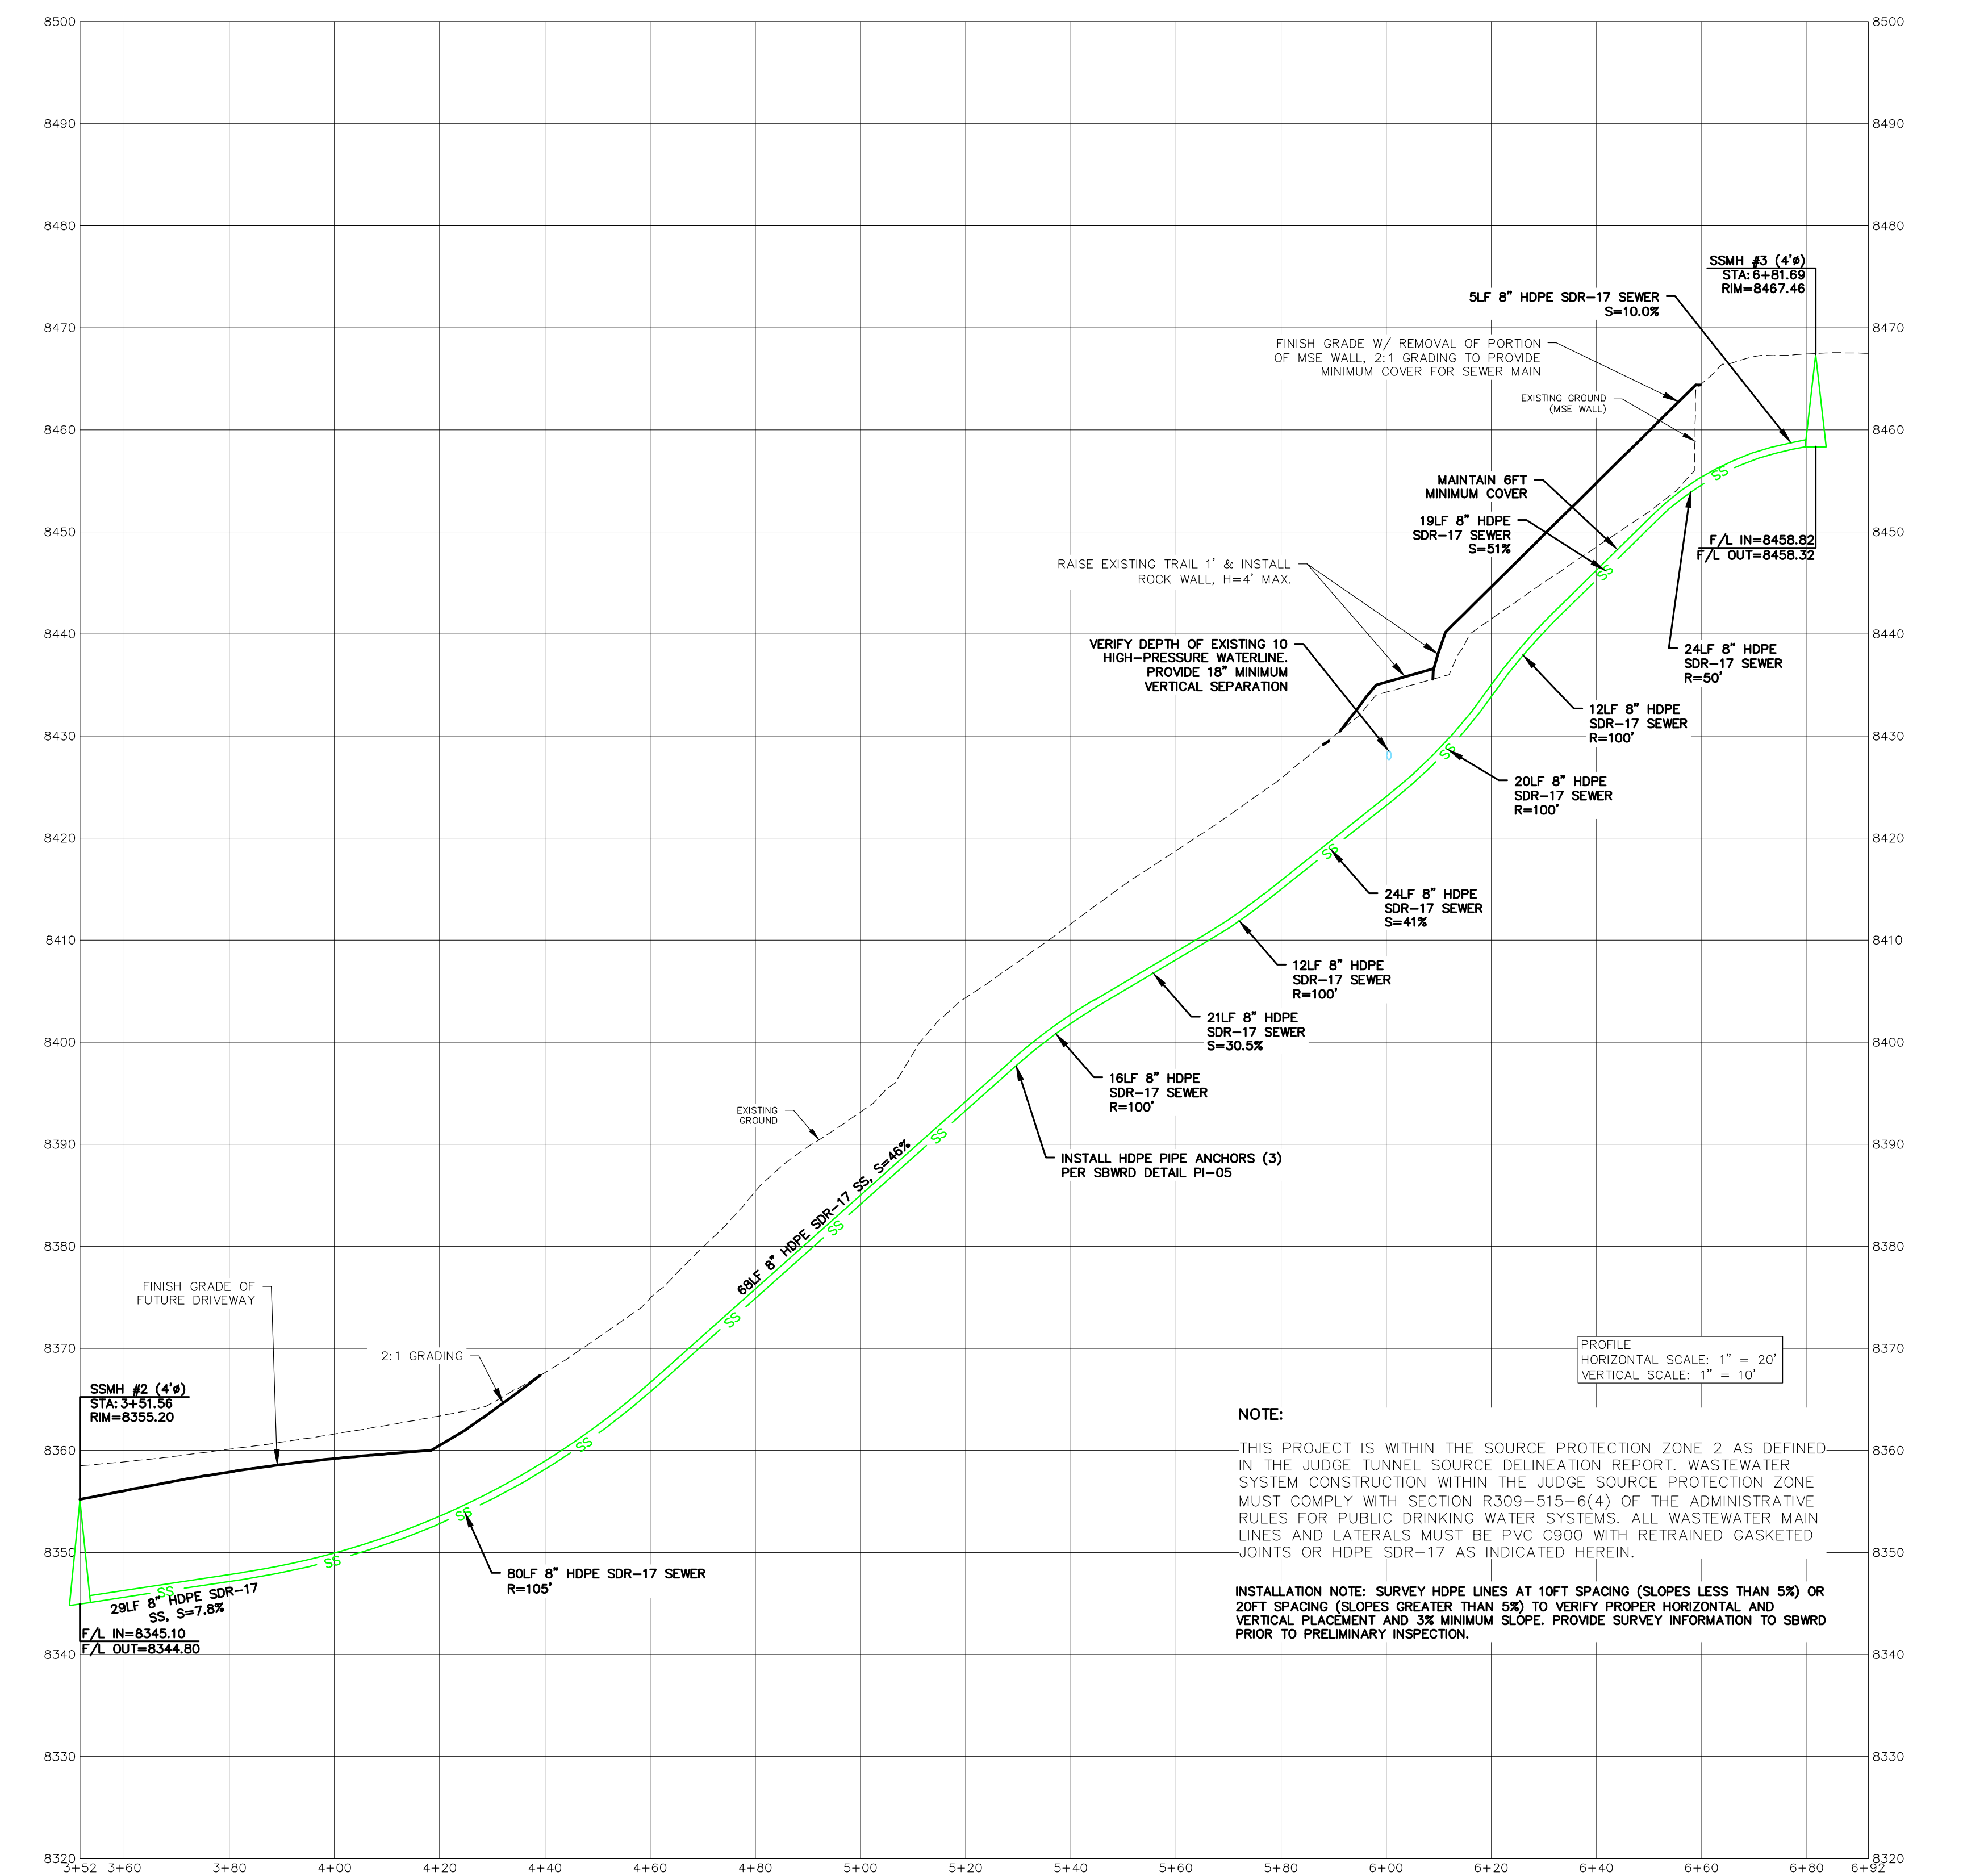


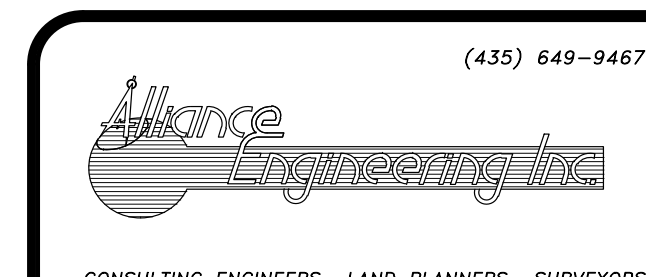

LINE TYPE LEGEND			
---	EXISTING SEWER	---	EXISTING FENCE
---	EXISTING WATER	---	EXISTING GAS
---	EXISTING STORM DRAIN	---	EXISTING TELECOM
---	EXISTING OVERHEAD UTILITY	---	EXISTING POWER
---	EXISTING FIBER OPTIC	---	EXISTING OVERHEAD POWER

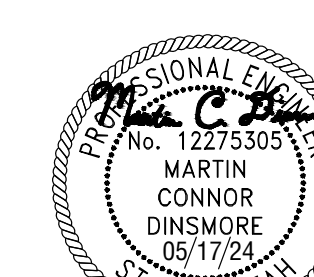

STAFF:
MICHAEL DEMKOWICZ
CONNOR DINSMORE

IFC SET 2 OF 3
OFF ROAD SEWER PLAN & PROFILE
SOMMET BLANC DEVELOPMENT
FOR: SOMMET BLANC RESIDENCES I, LLC
JOB NO.: 1-11-18
FILE: X:\Empire\dwg\B2 East Design\B2 East-Civil.dwg

SHEET
C.10