
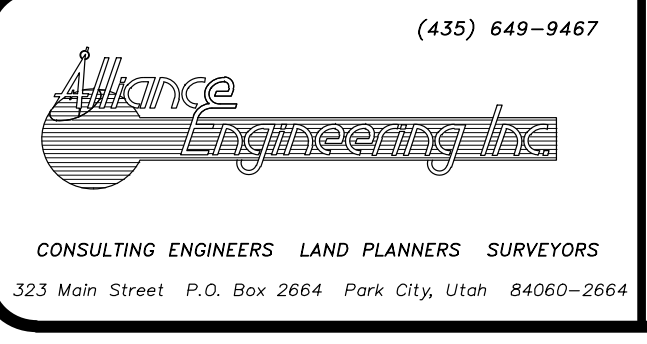
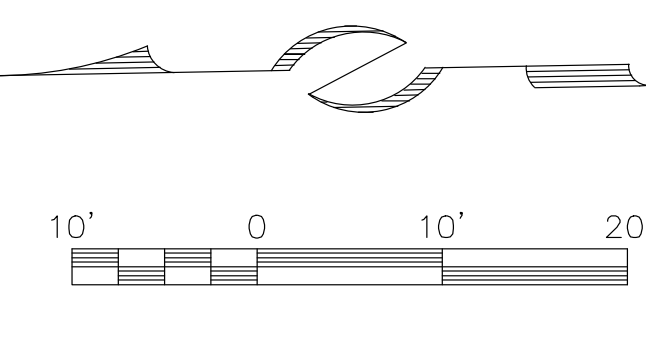
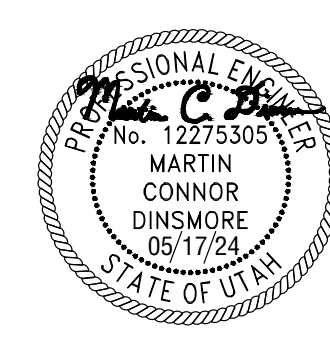


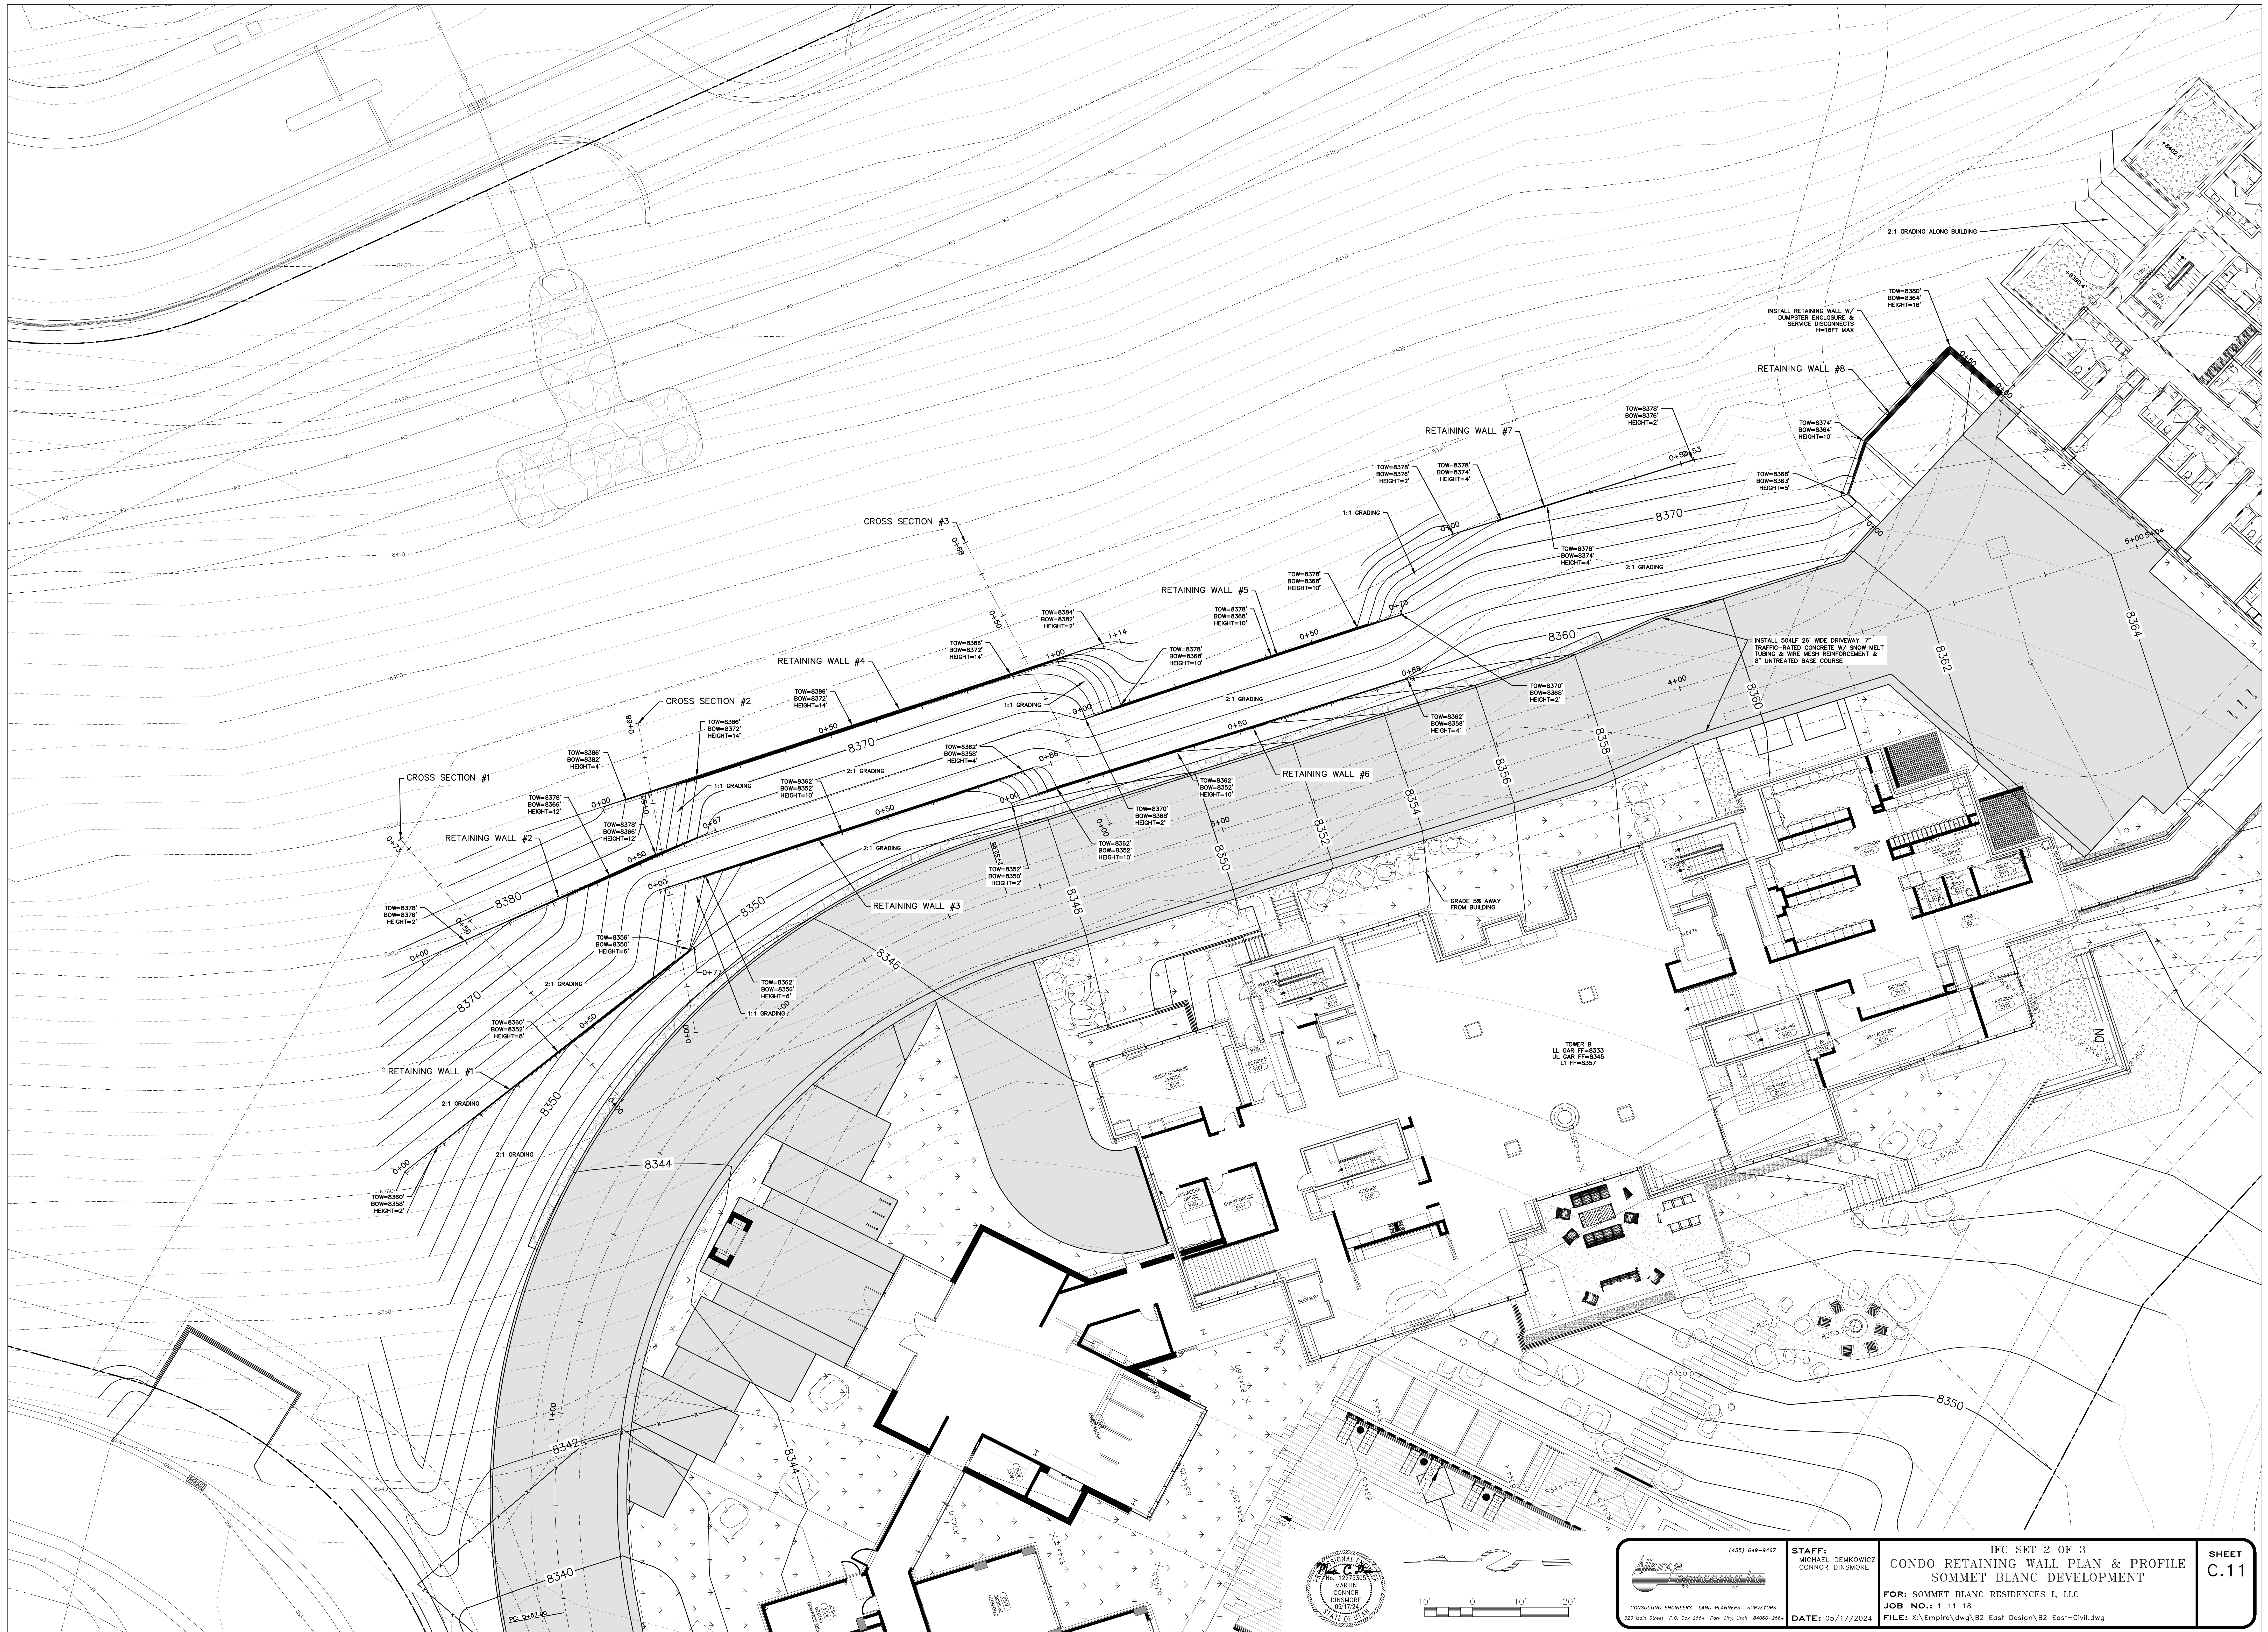

STAFF:
MICHAEL DEMKOWICZ
CONNOR DINSMORE

IFC SET 2 OF 3
CONDO RETAINING WALL PLAN & PROFILE
SOMMET BLANC DEVELOPMENT
FOR: SOMMET BLANC RESIDENCES I, LLC
JOB NO.: 1-11-18
FILE: X:\Empire\dwg\B2 East Design\B2 East-Civil.dwg

SHEET
C.11