

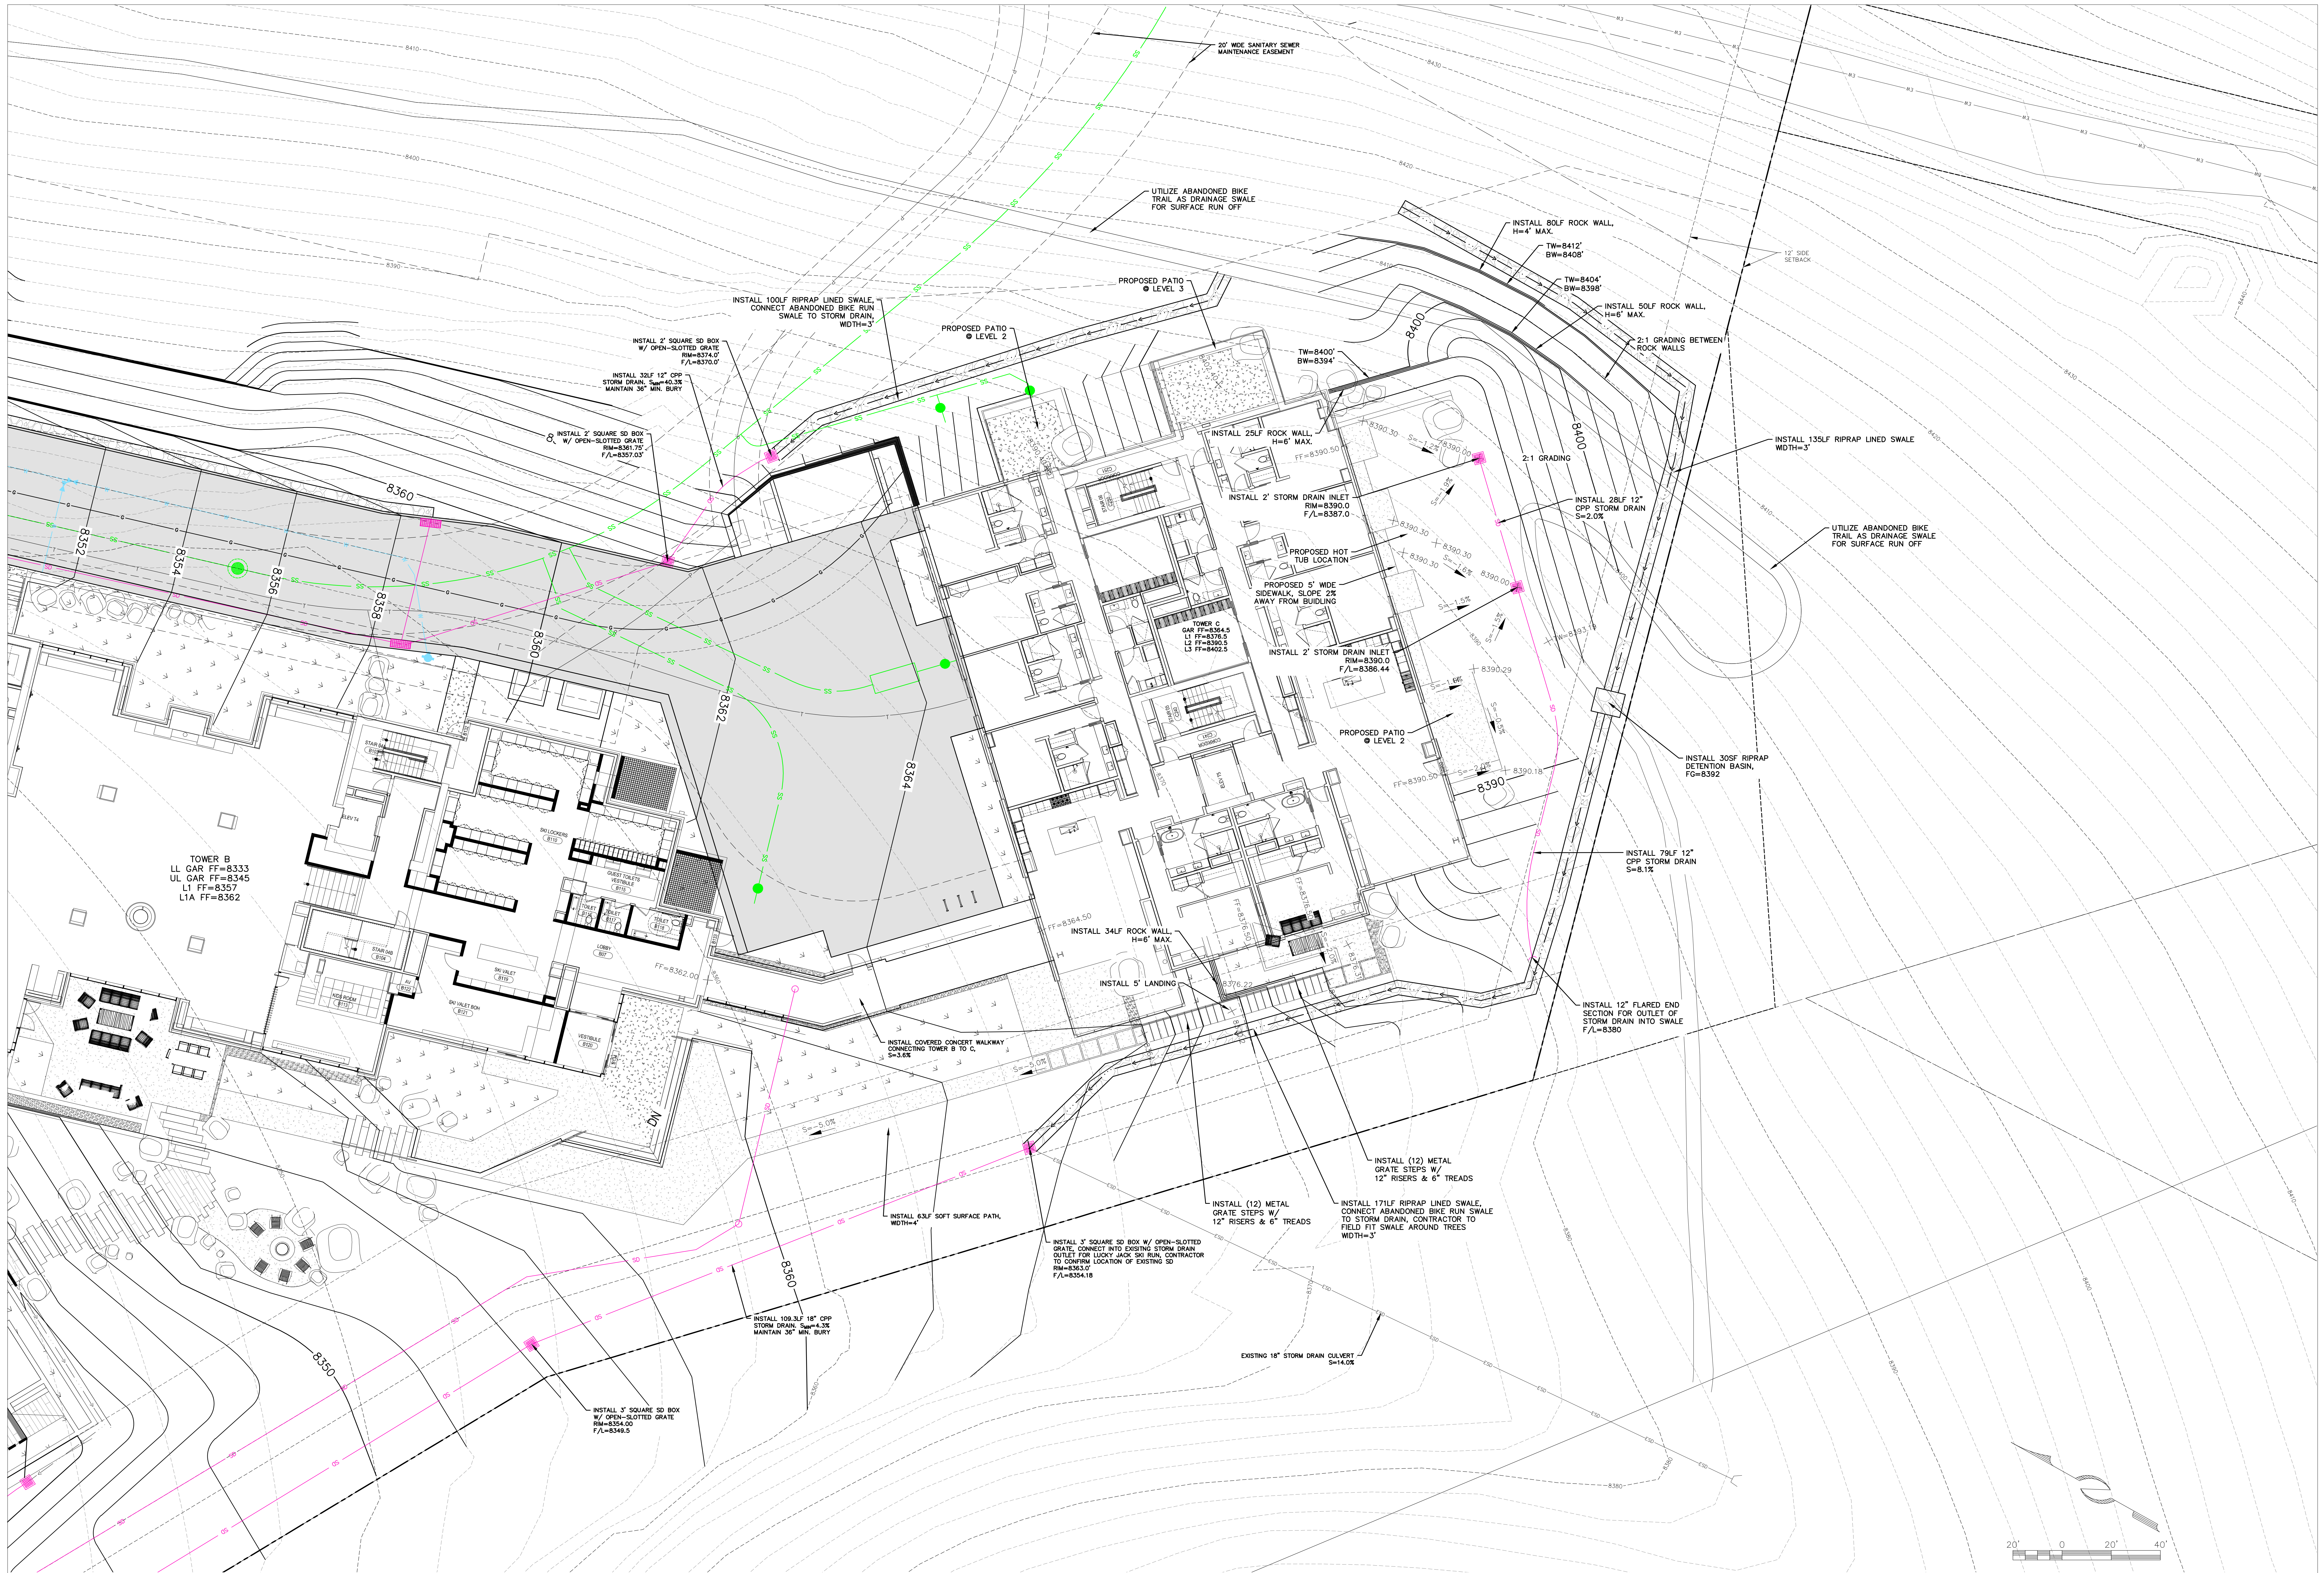


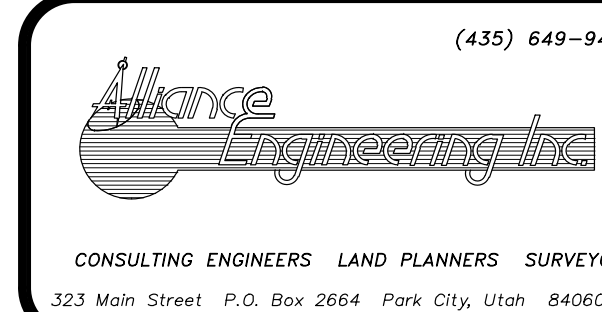

LINE TYPE LEGEND			
---	EXISTING SEWER	-X-	EXISTING FENCE
---	EXISTING WATER	-G-	EXISTING GAS
---	EXISTING STORM DRAIN	-T-	EXISTING TELECOM
---	EXTD OVERHEAD UTILITY	-EP-	EXISTING POWER
---	EXTD FIBER OPTIC	---	EXTD OVERHEAD POWER

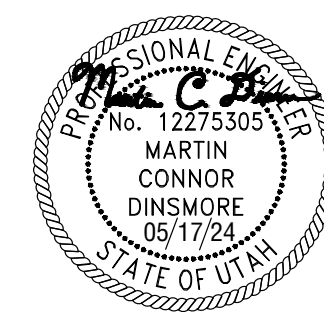

STAFF:
MICHAEL DEMKOWICZ
CONNOR DINSMORE

IFC SET 2 OF 3
TOWER C GRADING PLAN
SOMMET BLANC DEVELOPMENT
FOR: SOMMET BLANC RESIDENCES I, LLC
JOB NO.: 1-11-18
FILE: X:\Empire\dwg\B2 East Design\B2 East-Civil.dwg

SHEET
C.14