

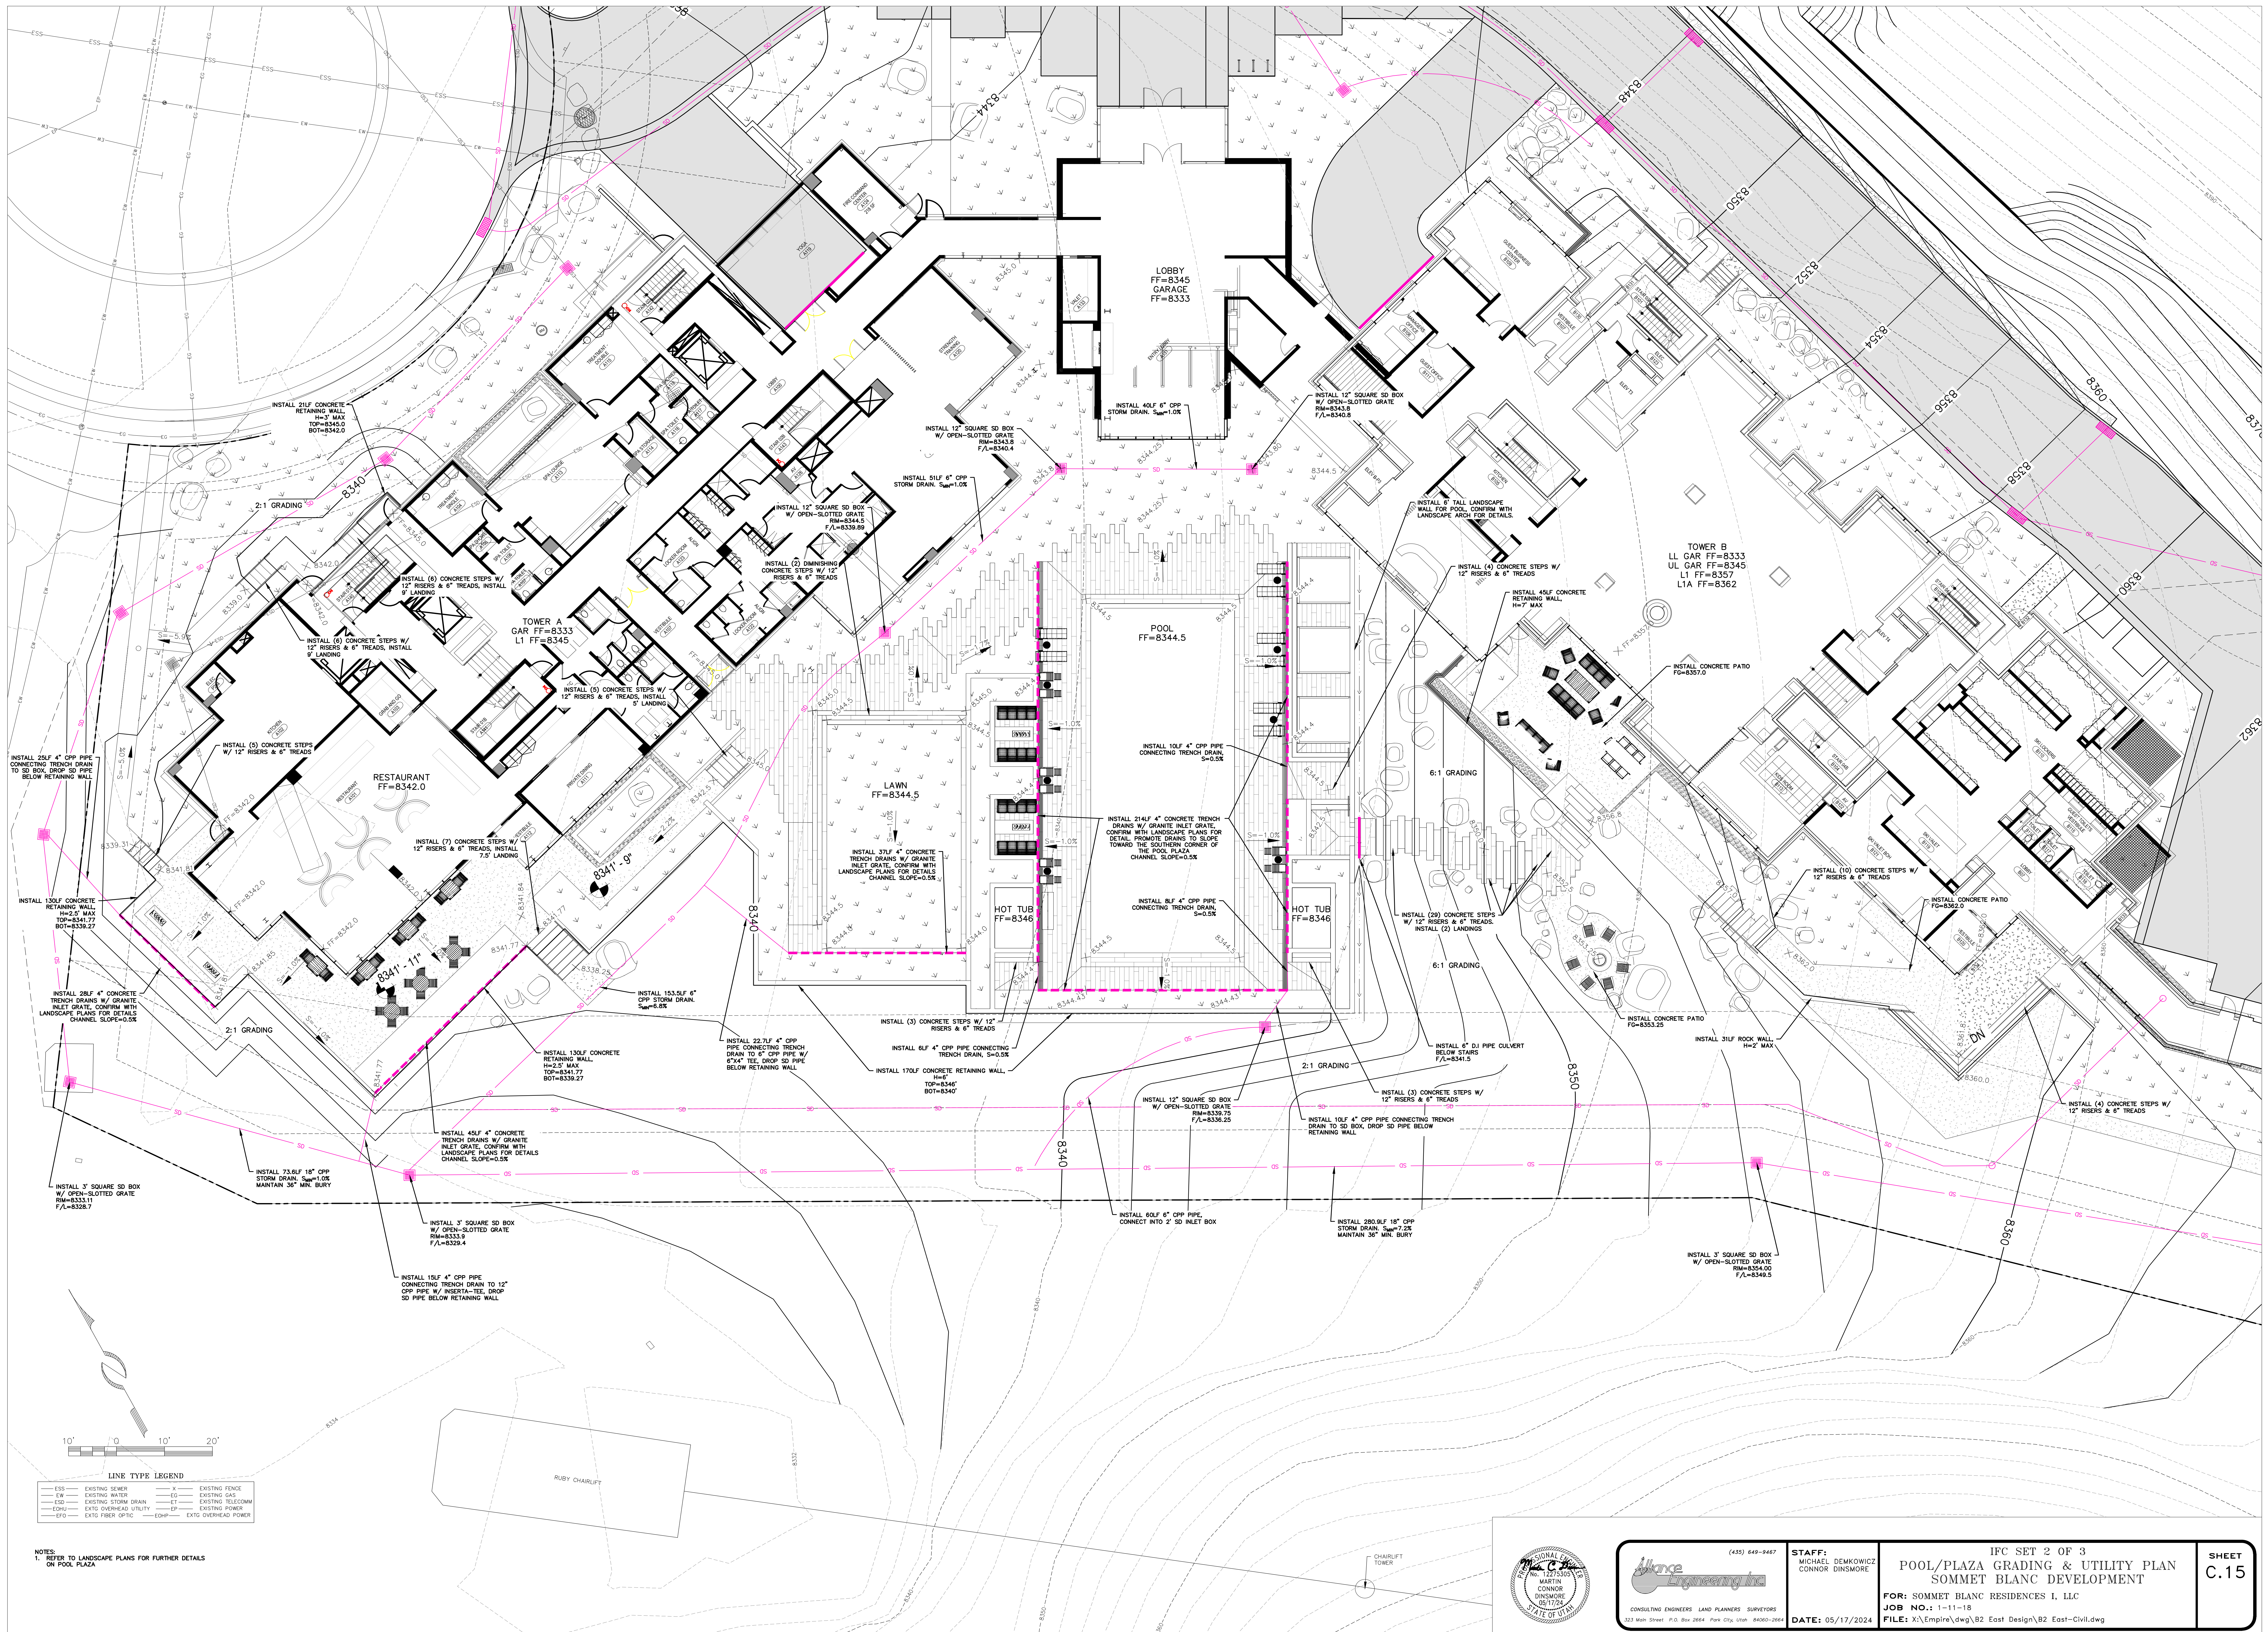


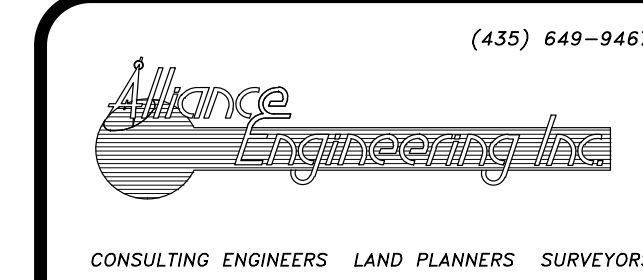

NOTES:
1. REFER TO LANDSCAPE PLANS FOR FURTHER DETAILS ON POOL PLAZA

LINE TYPE LEGEND			
ESS	EXISTING SEWER	X	EXISTING FENCE
ED	EXISTING DRAIN	ET	EXISTING TELECOM
EOU	EXISTING OVERHEAD UTILITY	EP	EXISTING POWER

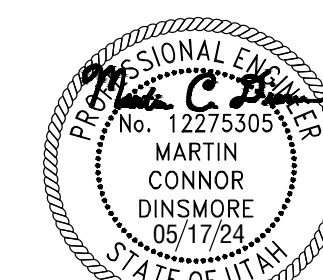

STAFF:
MICHAEL DEMKOWICZ
CONNOR DINSMORE

IFC SET 2 OF 3
POOL/PLAZA GRADING & UTILITY PLAN
SOMMET BLANC DEVELOPMENT
FOR: SOMMET BLANC RESIDENCES I, LLC
JOB NO.: 1-11-18
DATE: 05/17/2024
FILE: X:\Empire\dwg\B2 East Design\B2 East-Civil.dwg

SHEET
C.15