ASPEN GROUP

Aspen Group USA, LLC
PO Box 980022
Park City, Utah 84098

Pool Consultant
Cloward H20
2696 N University Ave, Suite 290
Provo, UT 84604

Landscape Architect
EPG Design
6949 South High Tech Drive, Suite 100
Midvale, Utah 84047

Specifications Writer
Friday Group
88 Mainelli Road
Middlebury, VT

Code Consultant
Holmes
600 1st Avenue, Suite 200A
Seattle, WA 98104

<u>Fire Protection Engineer</u> **Jensen Hughes**One Research Drive, Suite 305C

Westborough, MA 01581

Vertical Transportation Consulatant
Lerch Bates
19515 North Creek Parkway, Suite 304
Bothell, WA 98011

Structural Engineer

Magnusson Klemencic Associates
1301 5th Ave, Suite 3200
Seattle, WA 98101

<u>Lighting Designer</u>
O1319 SE MLK Blvd, Suite 210
Portland, Oregon 97219

Building Envelope Consultant RDH 2101 N 34th St Seattle, WA 98103

Accessibility Consultant
Studio Pacifica
2144 Westlake Ave N, Suite F
Seattle, WA 98109

Seattle, WA 98154

principal architect_____

MEP Engineer
WSP USA
1001 Fourth Ave., Suite 3100

checked by <u>Checker</u>
job no.
date 05/31/2024
revisions:

project manager_____

revisions:


2 5/24/2024 IFC 3

no. date

IFC Set 3 of 3

05/31/2024

ELECTRICAL ONE-LINE
E5.01C

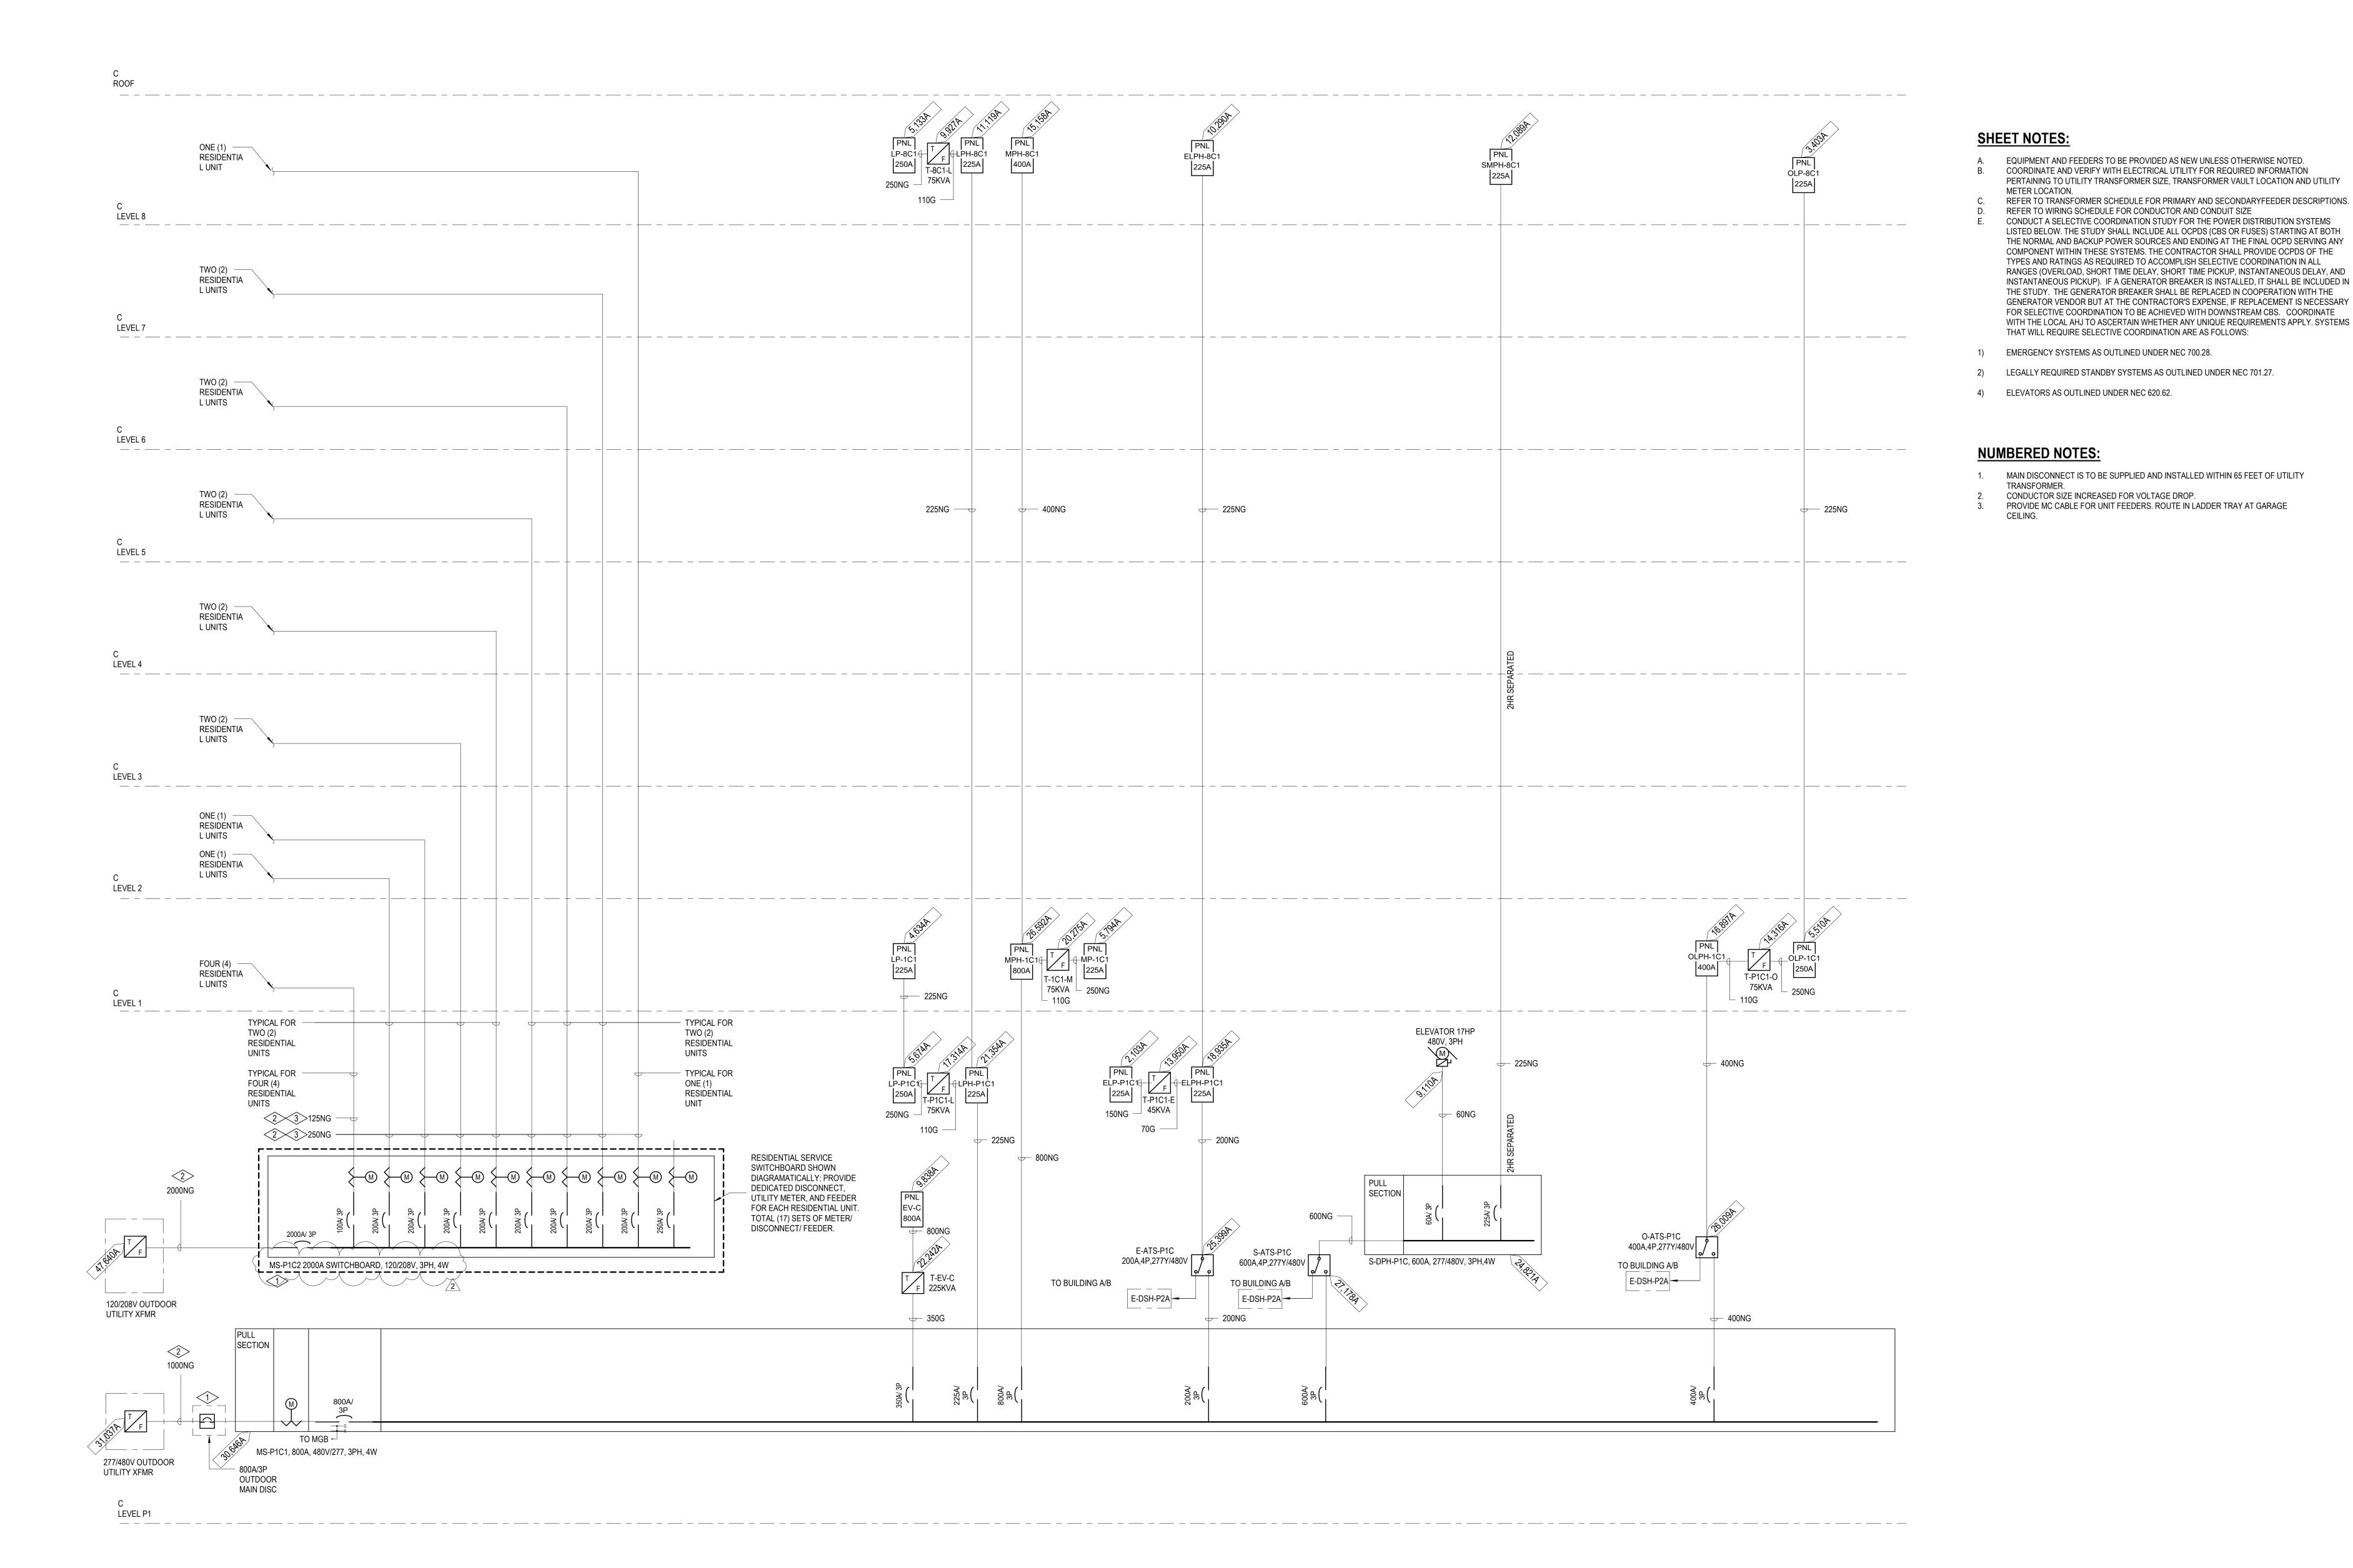

1 ELECTRICAL ONE-LINE DIAGRAM BUILDING C
SCALE: NO SCALE

0 2' 4' 6' 8' 16' 24'