


-

159 South Jackson St, Suite 600
Seattle, Washington 98104 USA
+1 206 624 5670 olsonburning.com

Olson Kundig

Project: **SOMMET BLANC - AB**
DEER VALLEY, UTAH

 

PO Box 980022
Park City, Utah 84050

Acoustics
1st Ave, Suite 620
WA 98101

consultant
rd H20
4 University Ave, Suite 290
UT 84604

Design
South High Tech Drive, Suite 100
Utah 84047

Group
Inelli Road
bury VT

Consultant
8
t Avenue, Suite 200A
e, W.A. 98104

Protection Engineer
John Hughes
Research Drive, Suite 305C
Brough, MA 01581

Bates
North Creek Parkway, Suite 304
WA 98011

usson Klemencic Associates
 10000 Ave, Suite 3200
 Fairfax, VA 22031

SE MLK Blvd, Suite 210
Portland, Oregon 97219

434 34th St
Seattle, WA 98103

Westlake Ave N, Suite F
WA 98109

USA
Fourth Ave., Suite 3100
WA 98154



principal architect _____
project manager JCC _____
drawn by CRB, SMK _____
checked by Checker _____
job no. 20052
date 05/17/2024

[illegible]

05/17/2024

E ALARM PLAN -
VER B - LVL B1

A2.2B.01

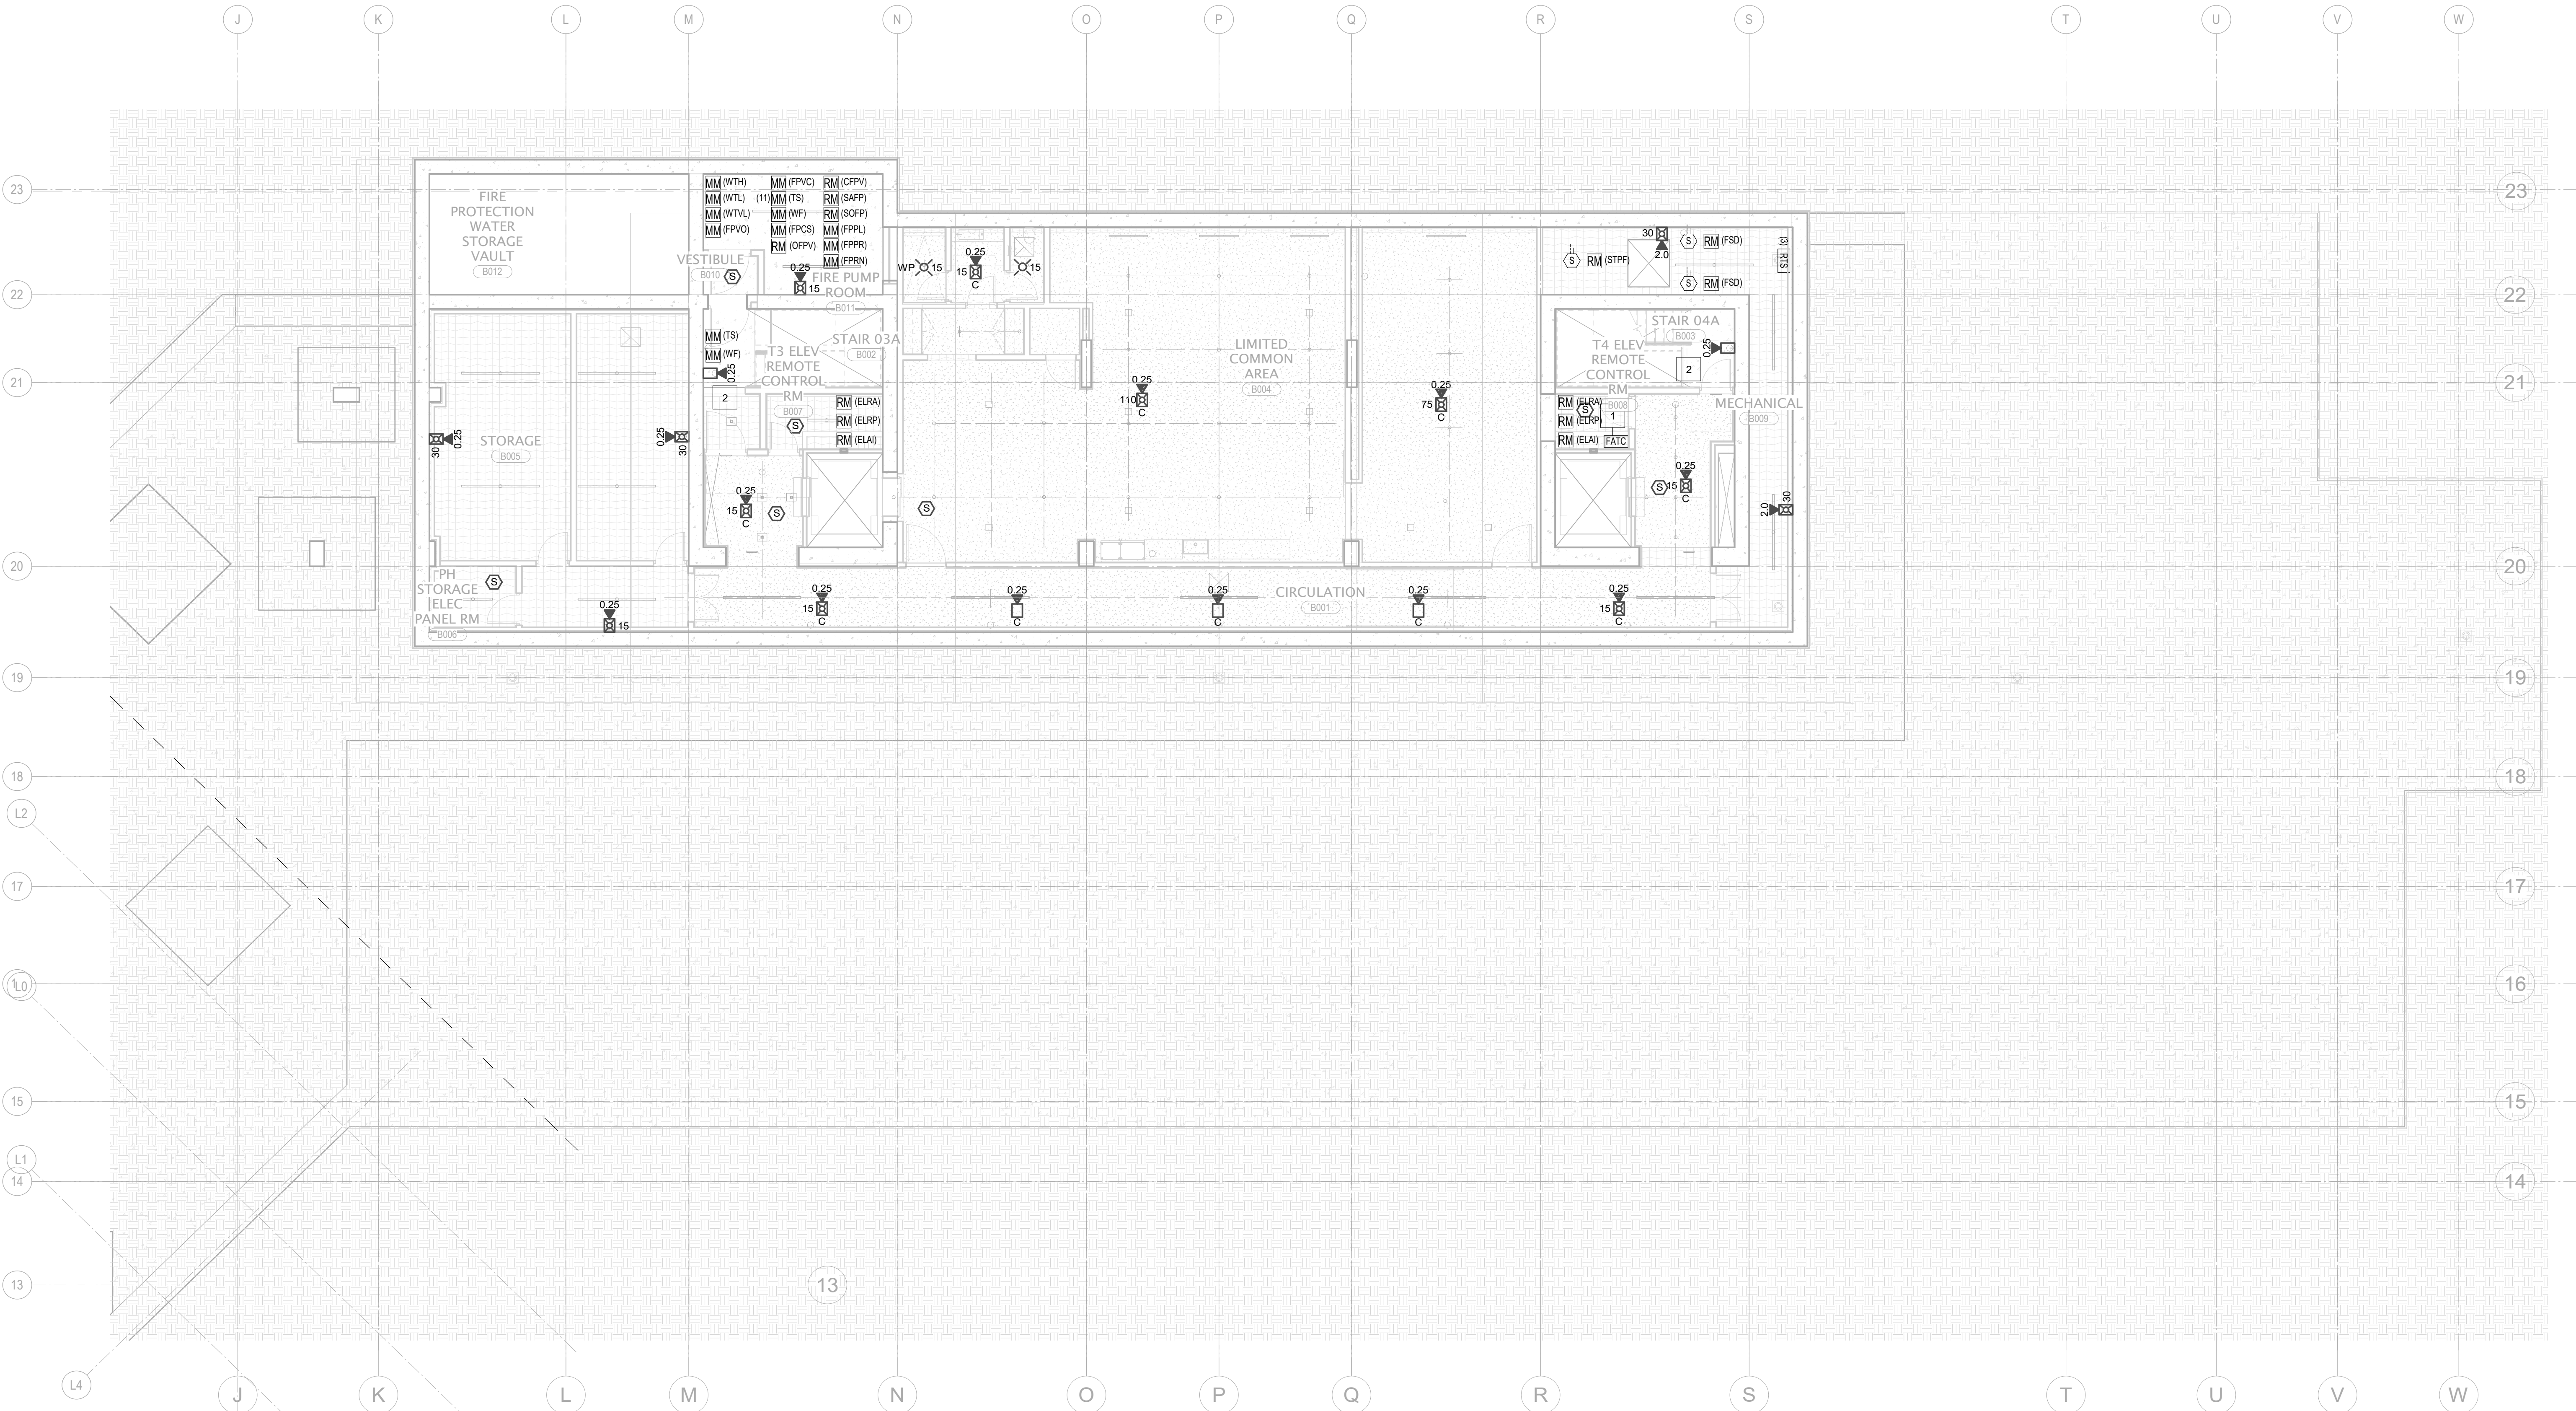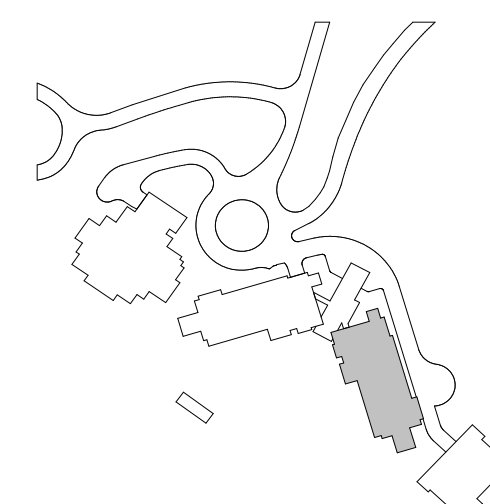

1 TOWER B - LEVEL B1 - FA
1/8" = 1'-0"