

- 159 South Jackson St, Suite 600
Seattle, Washington 98104 USA
+1 206 624 5670 olsonkunding.com



Project: **SOMMET BLANC - AB**
DEER VALLEY, UTAH

MEP Engineer
WSP USA
1001 Fourth Ave., Suite 3100
Seattle, WA 98154

revisions;

no. date by

FA2.2B.11

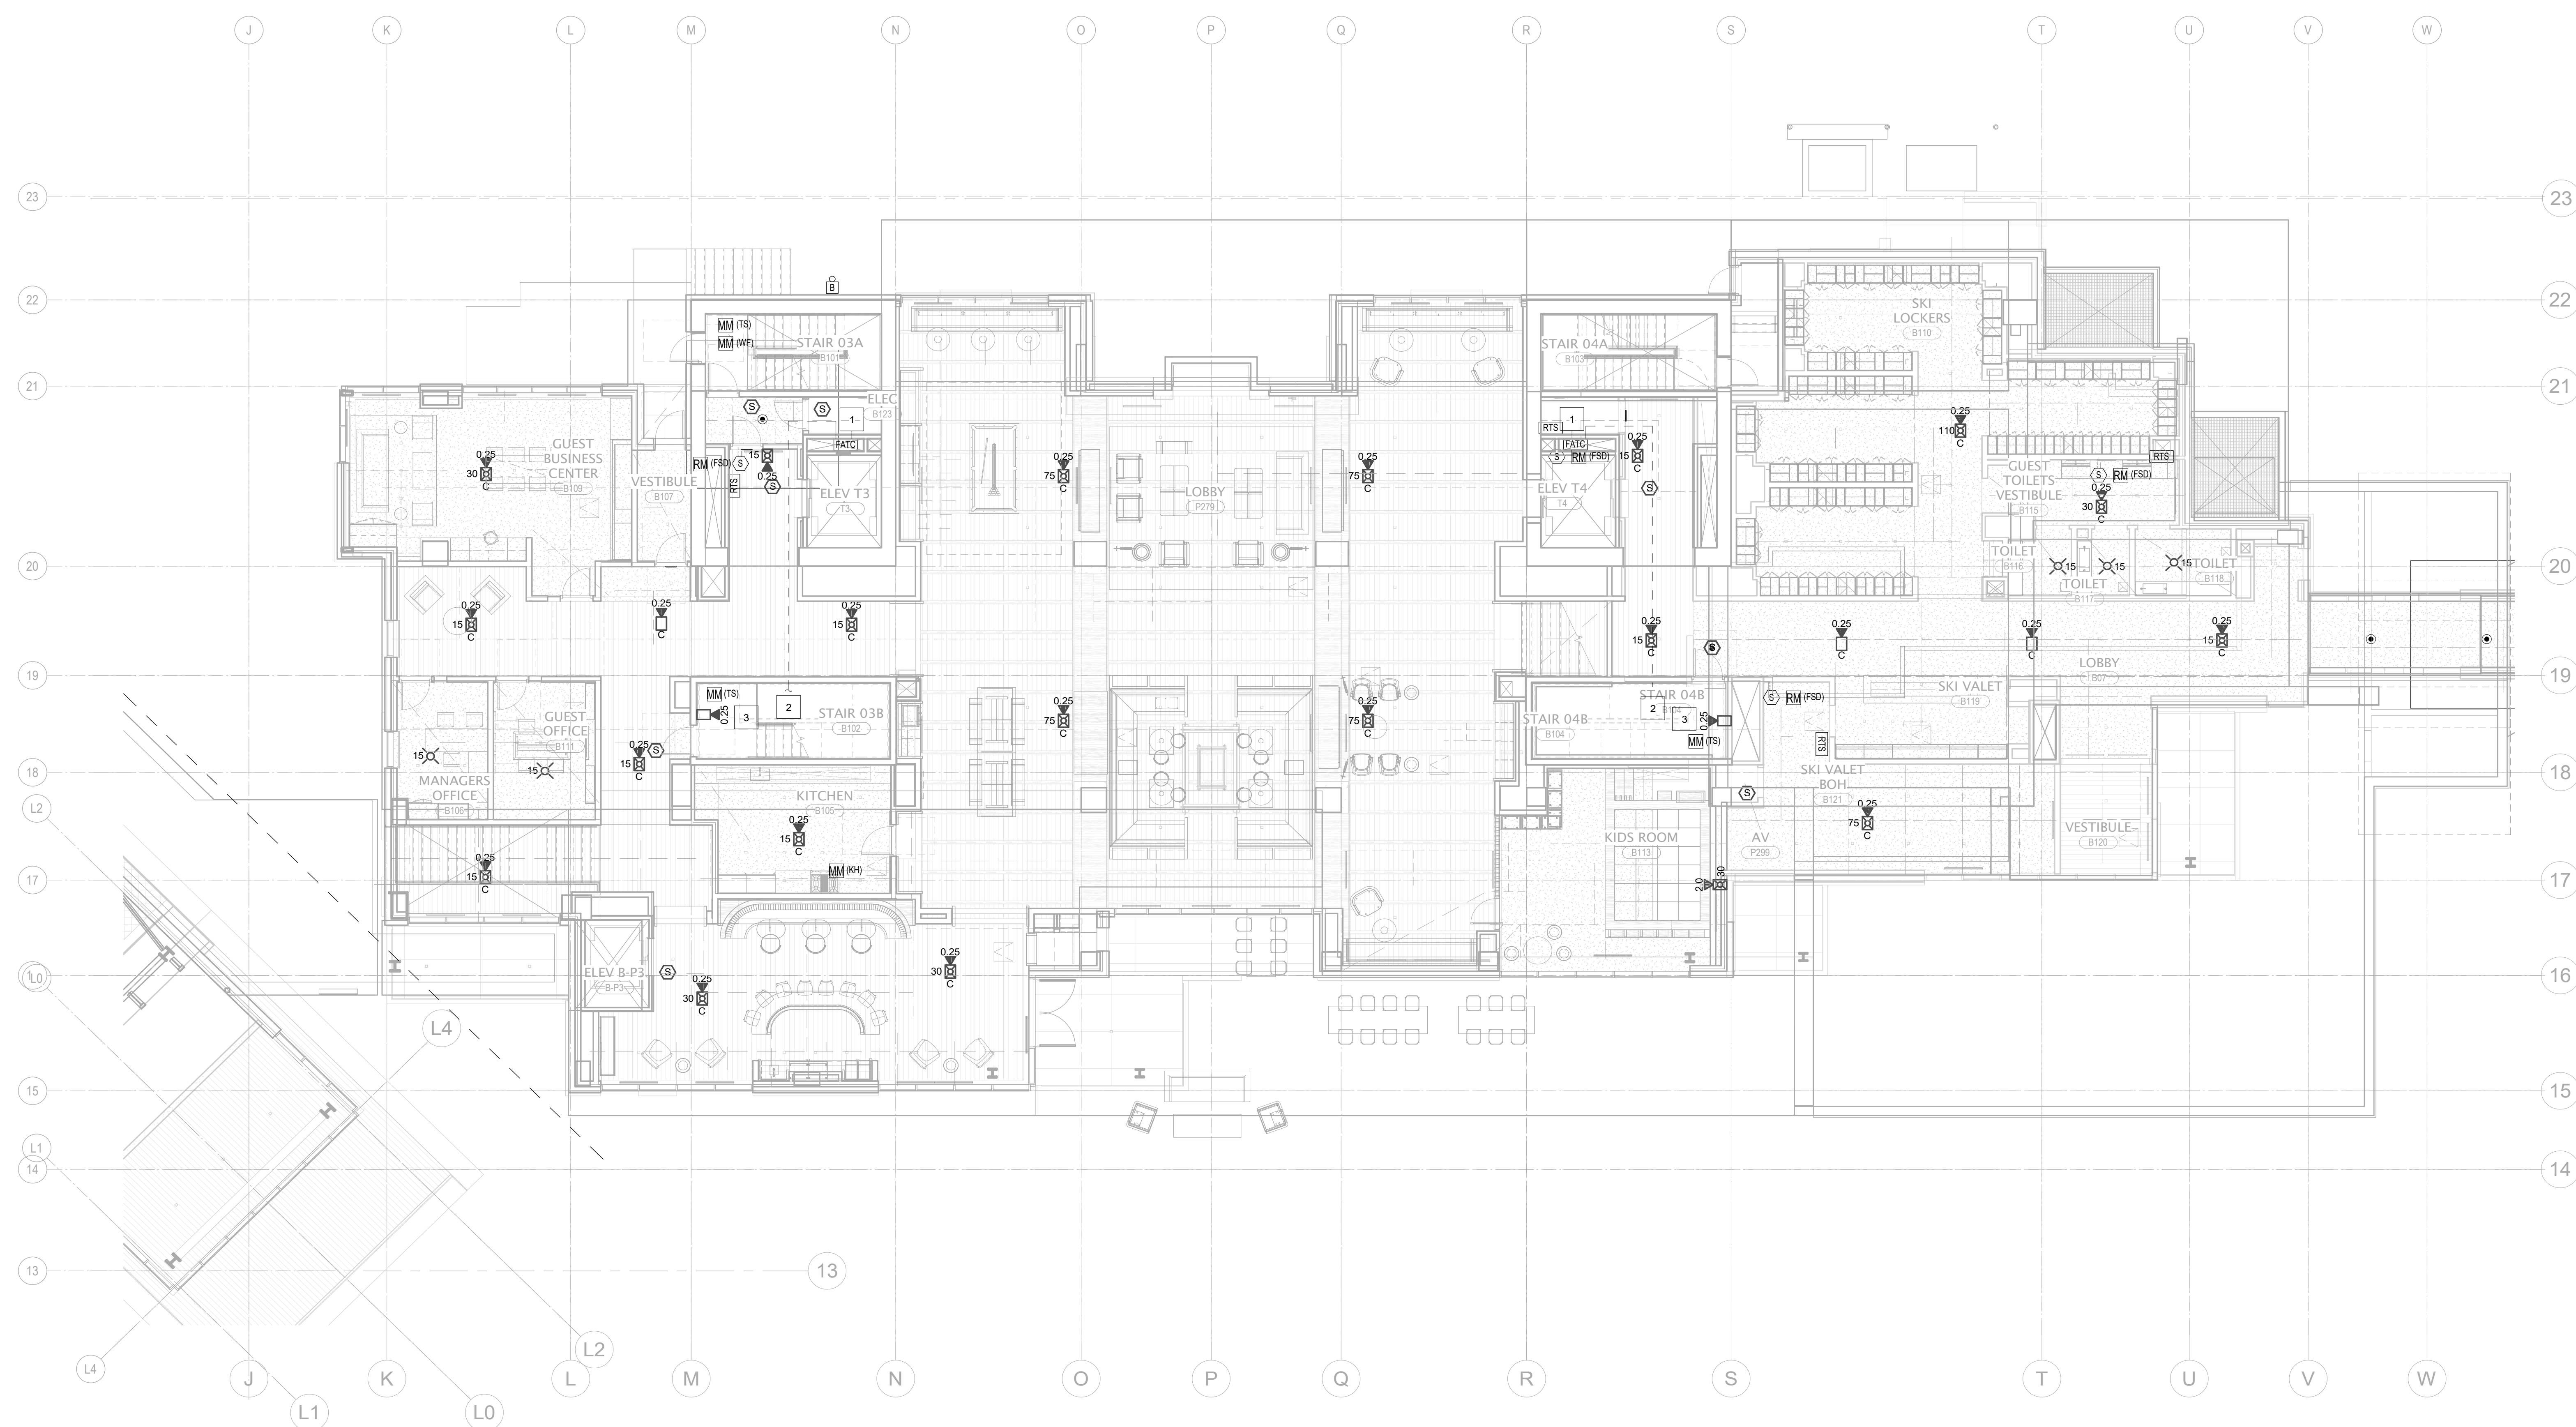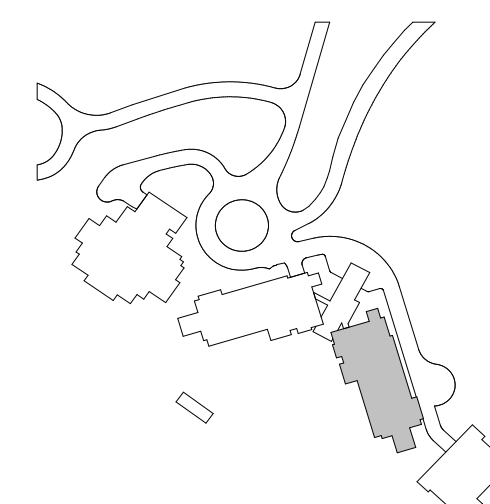

1 TOWER B - LEVEL 1 - FA
1/8" = 1'-0"