
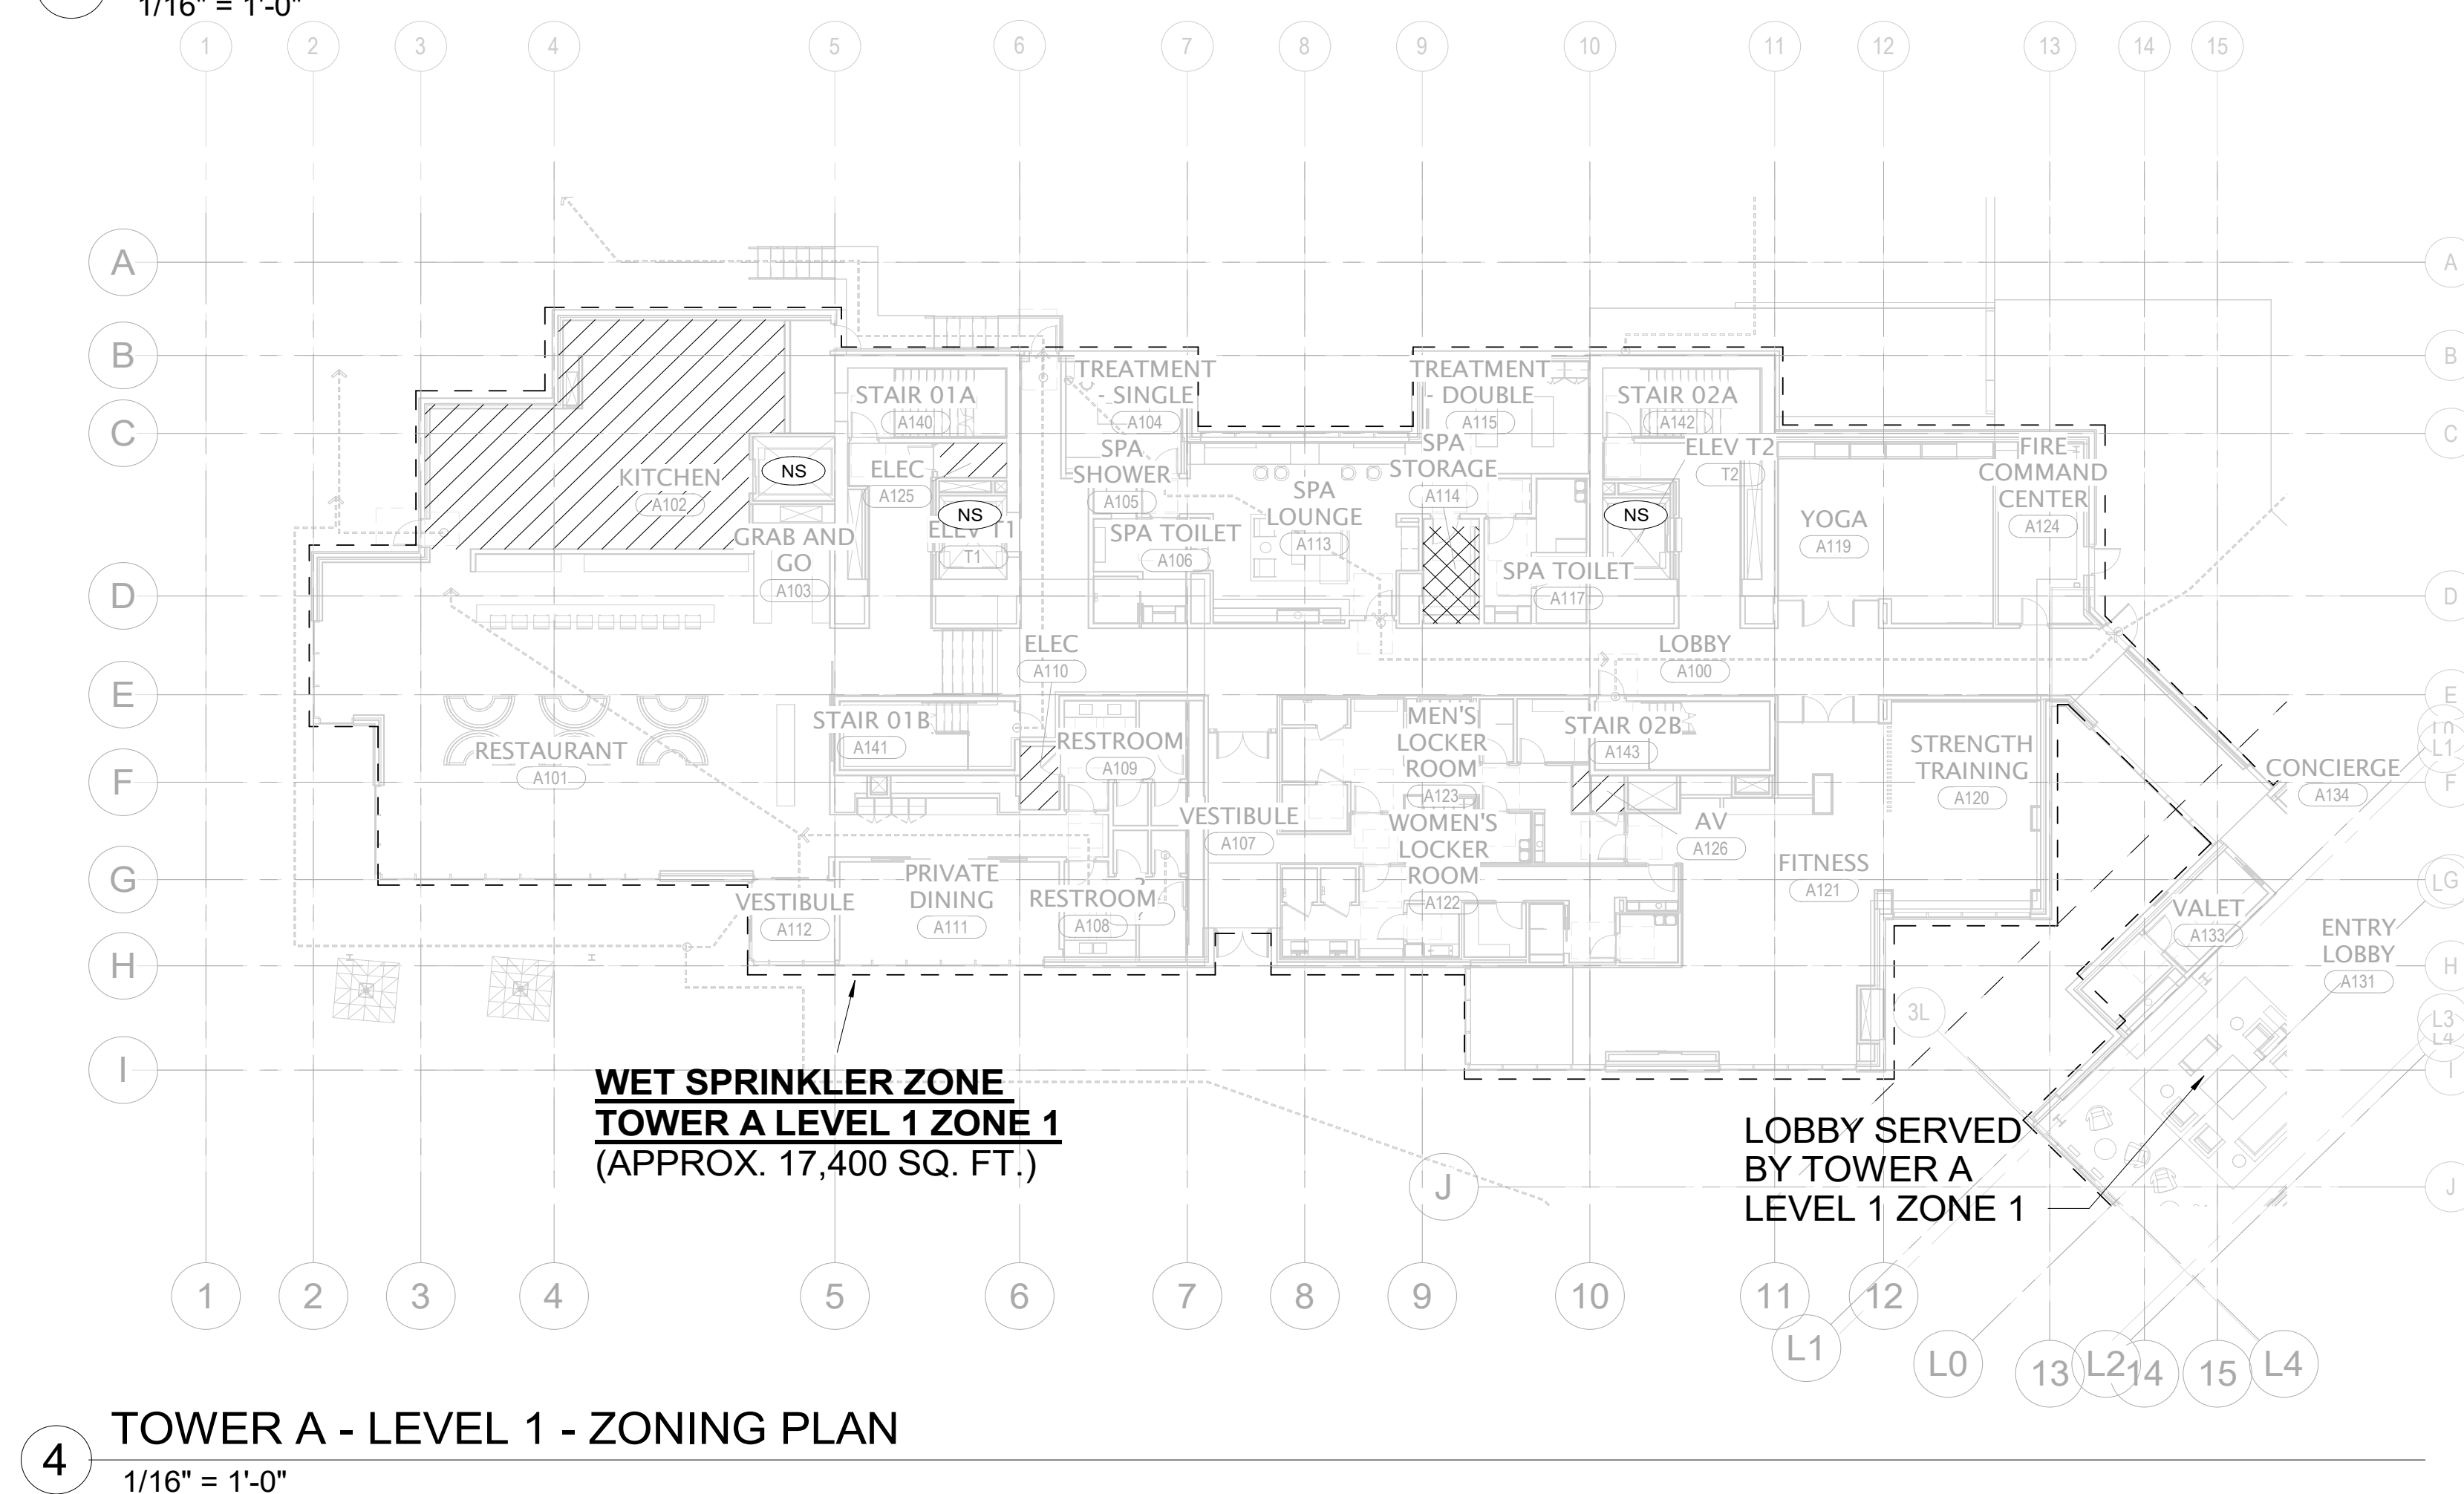
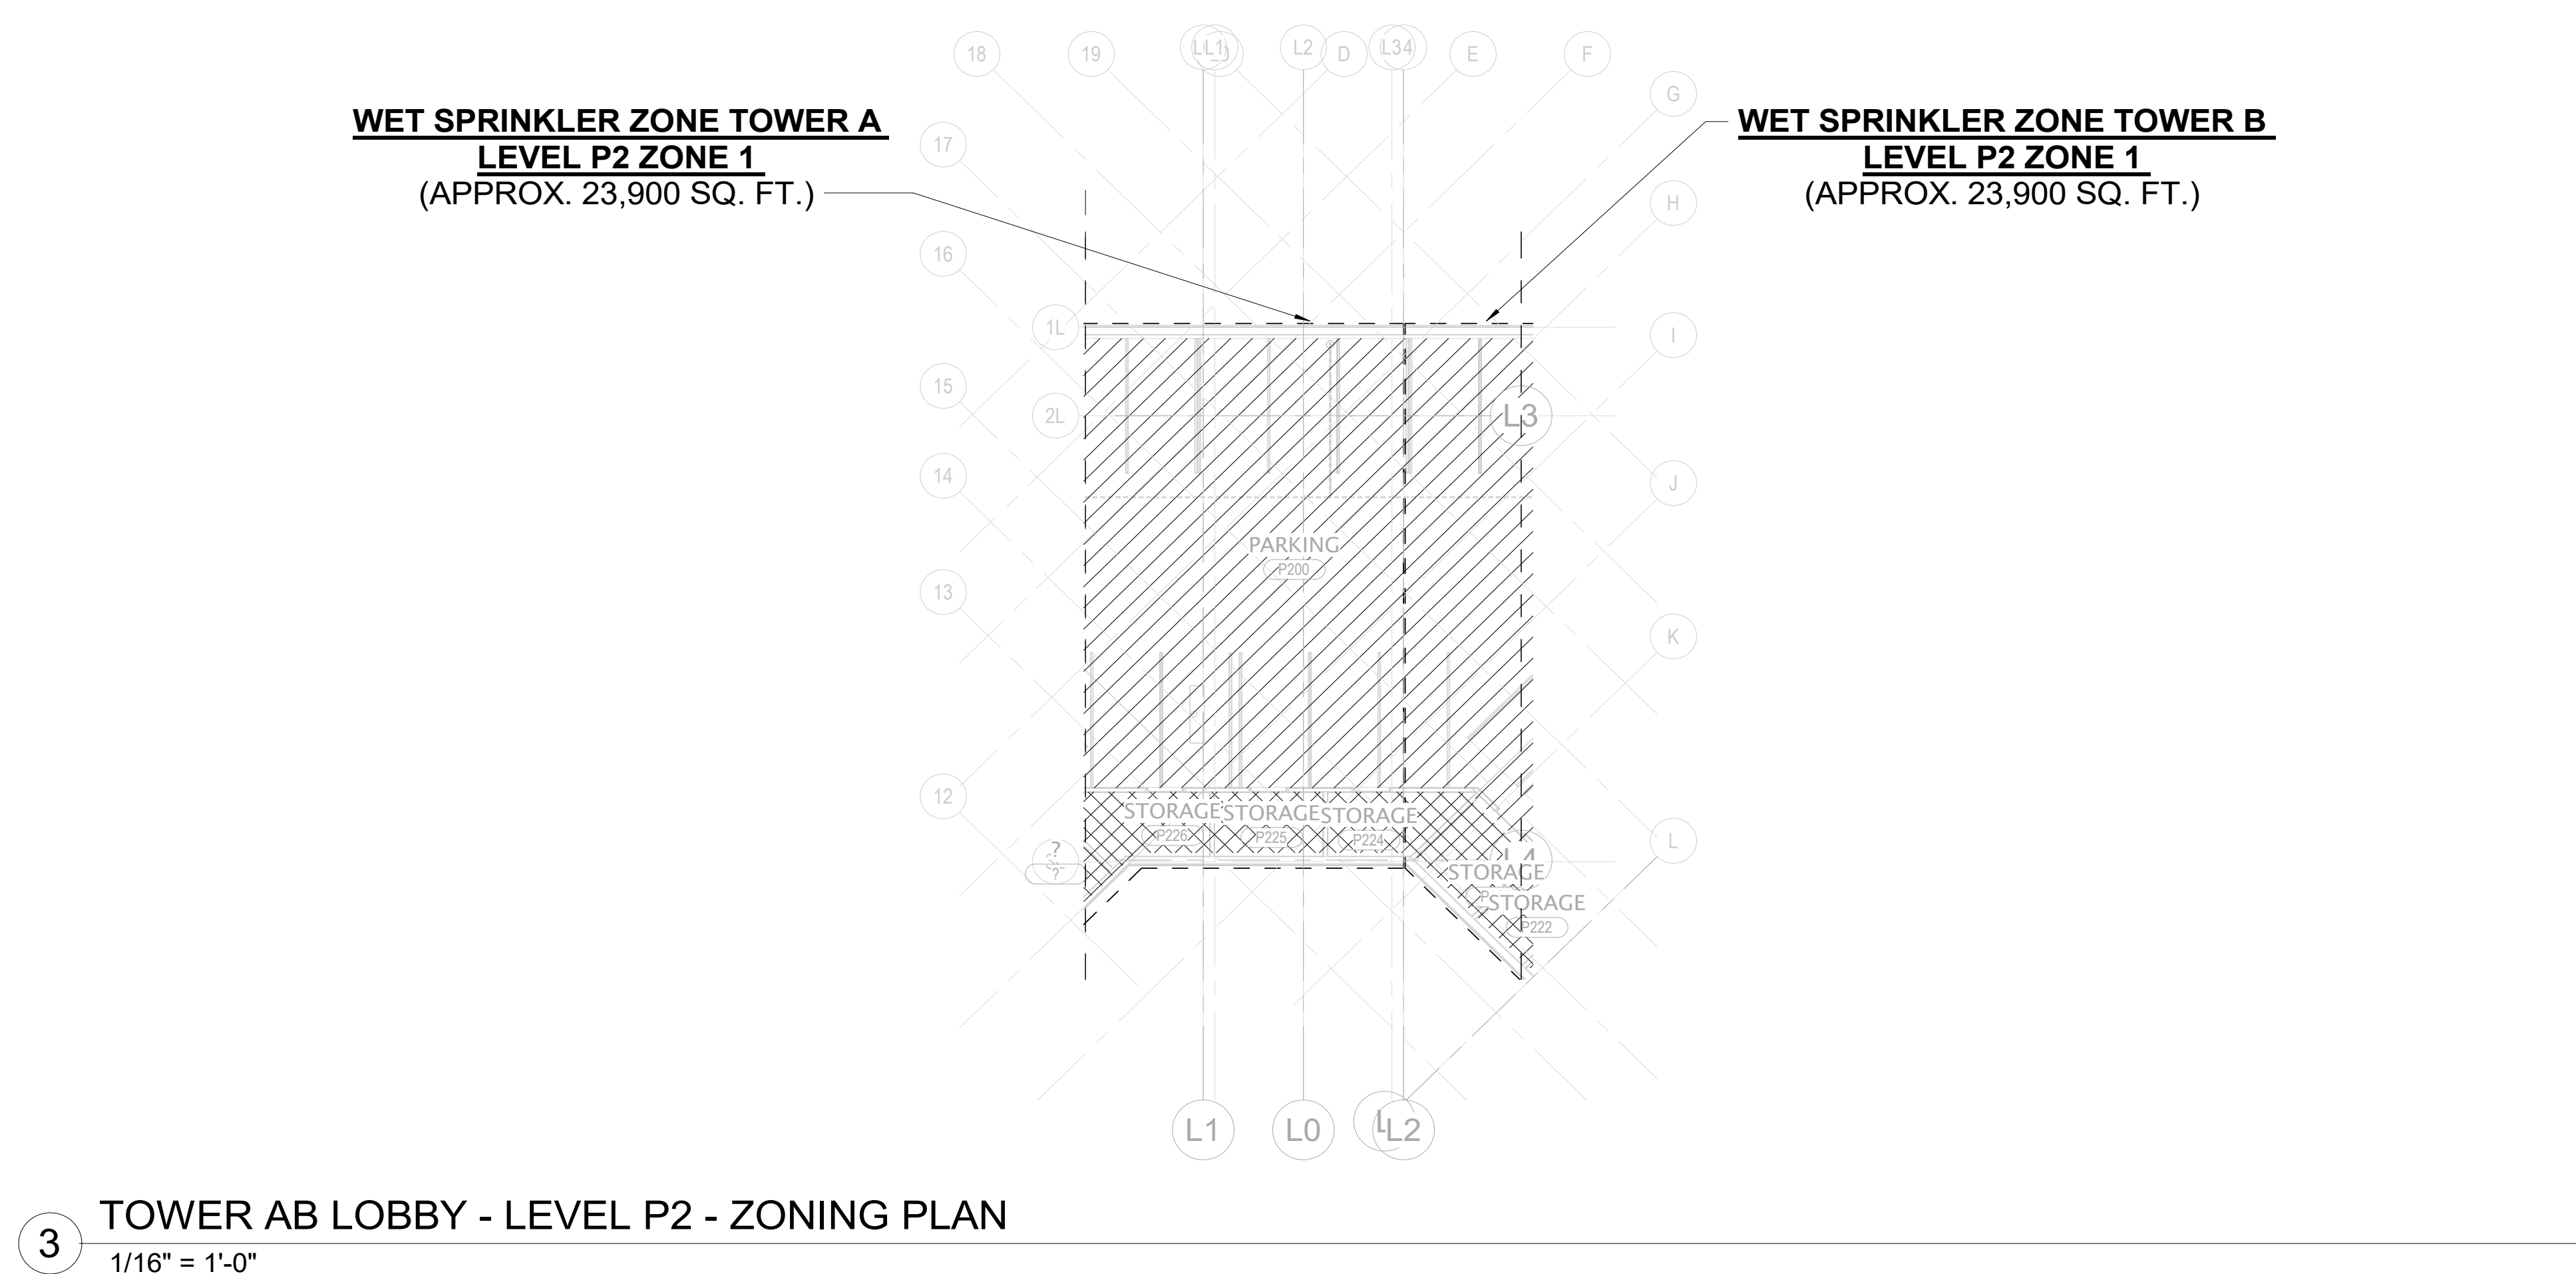
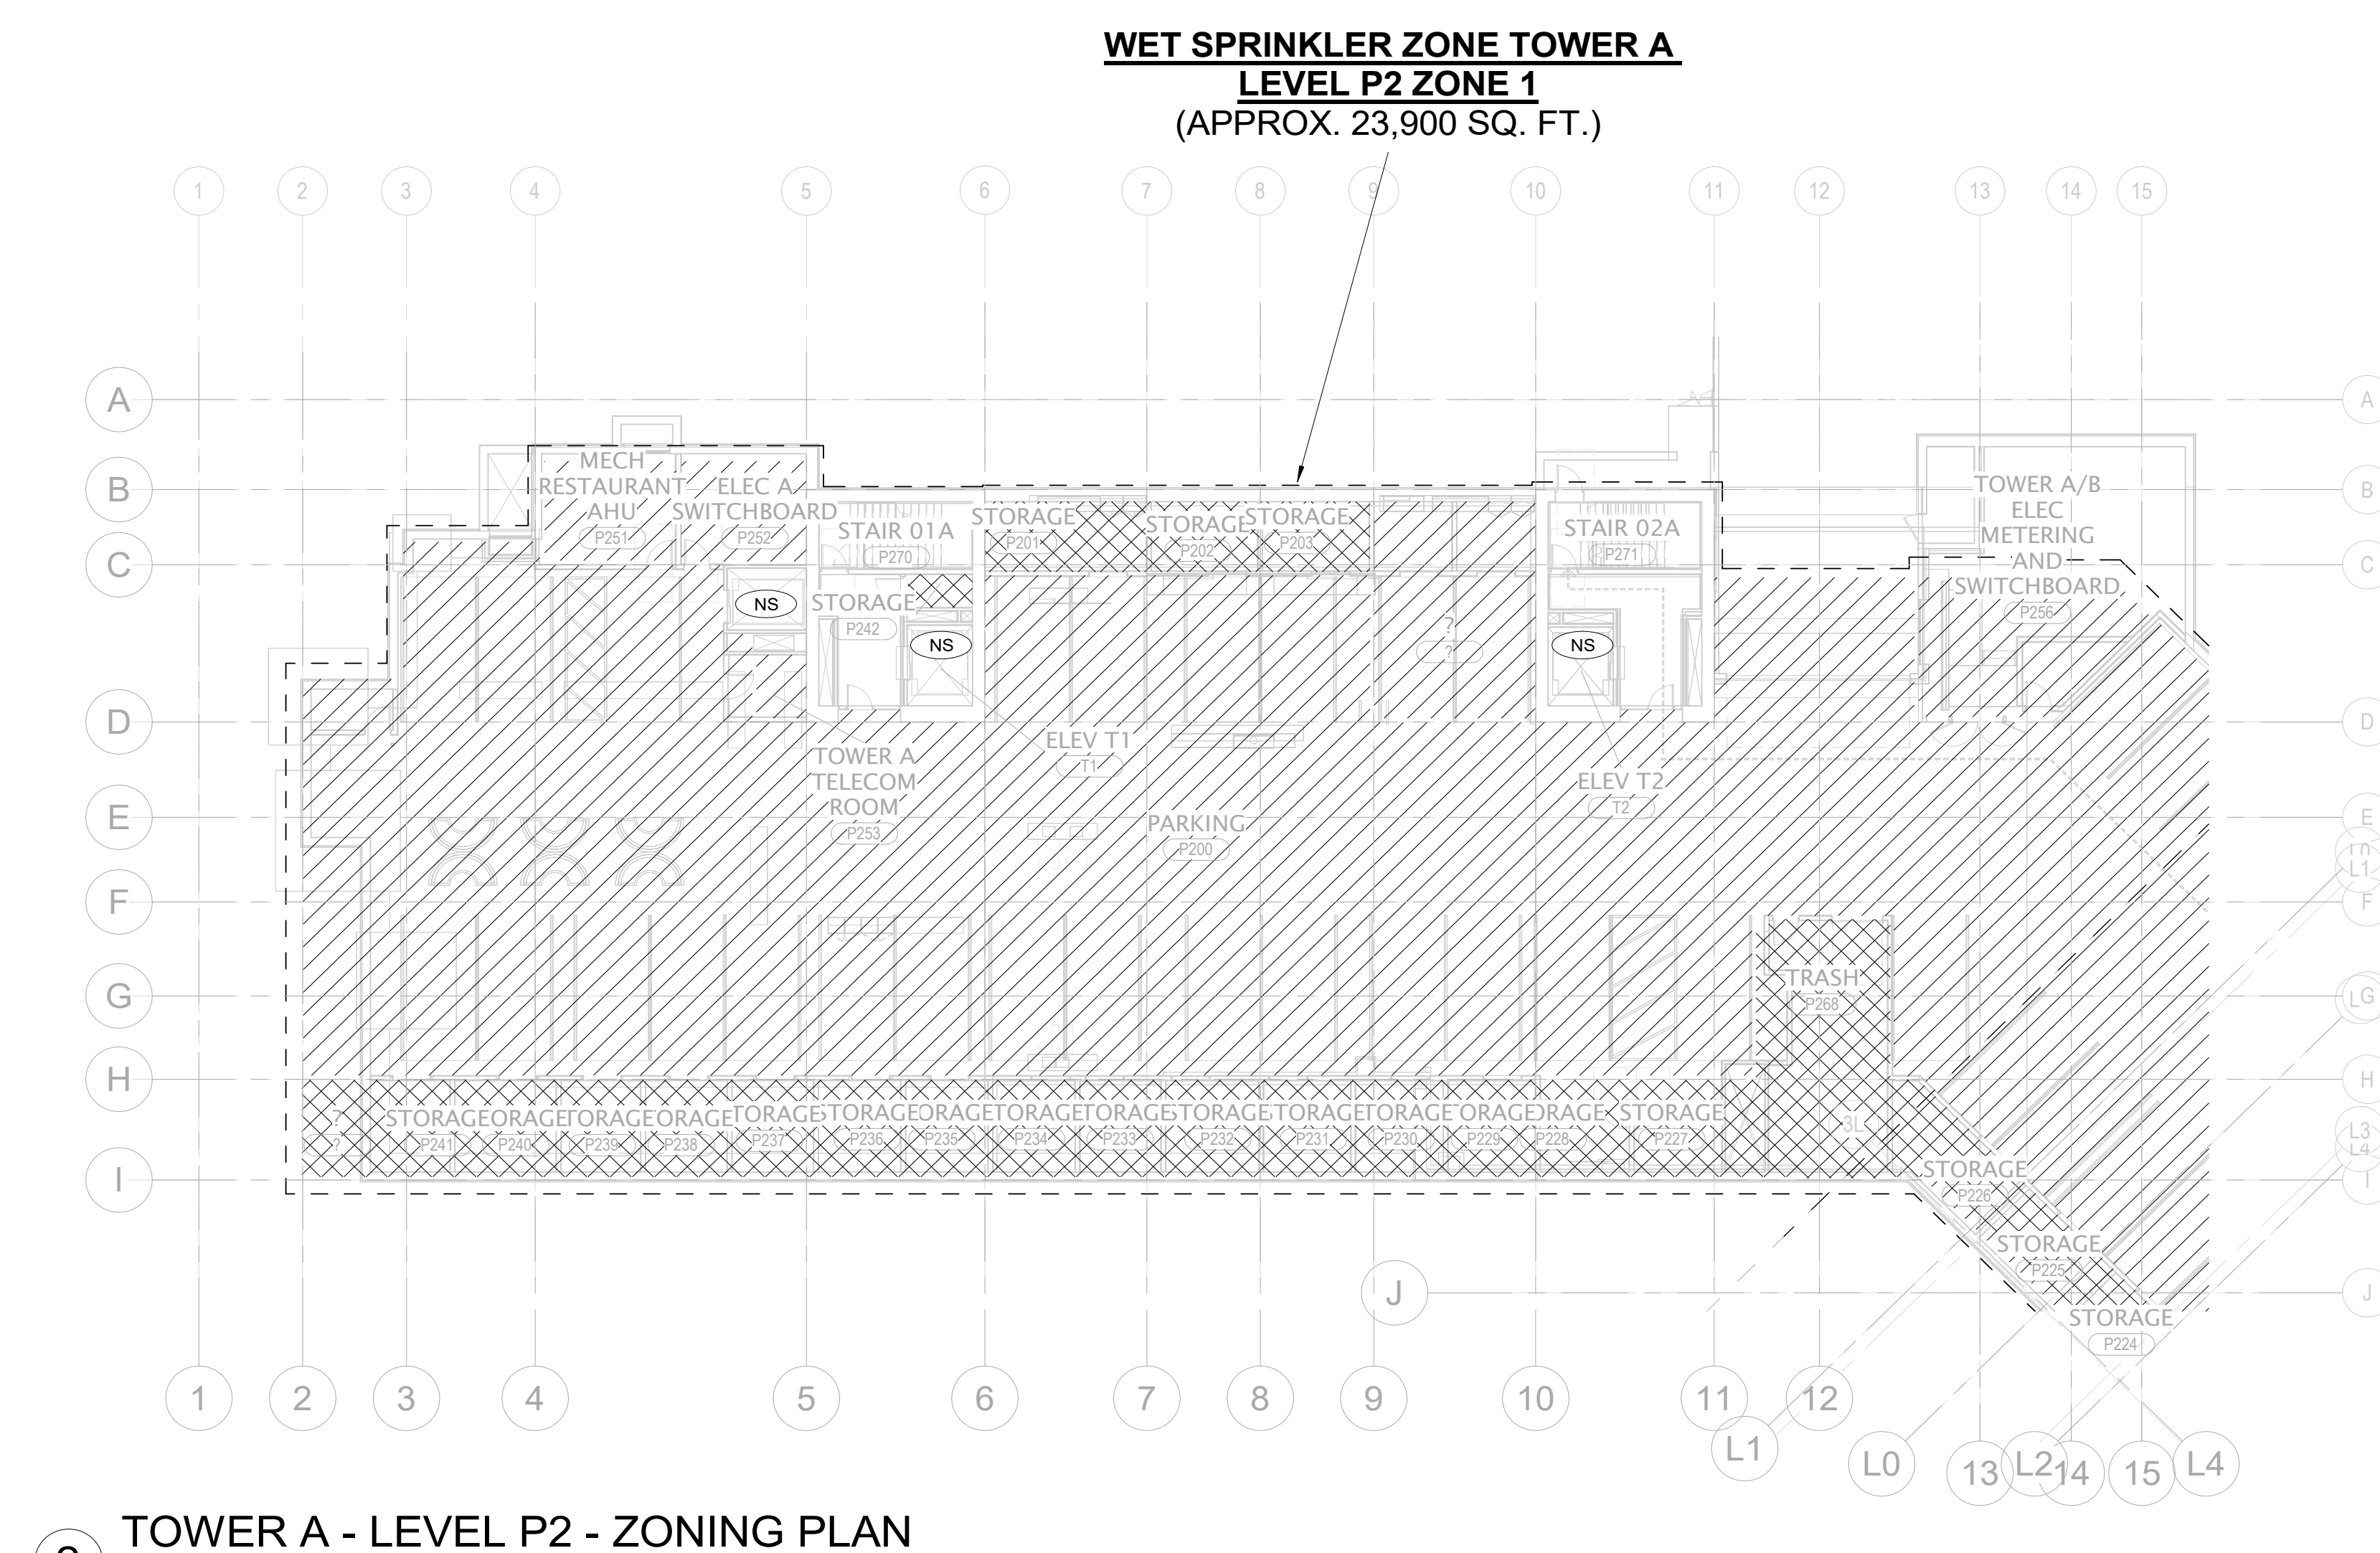
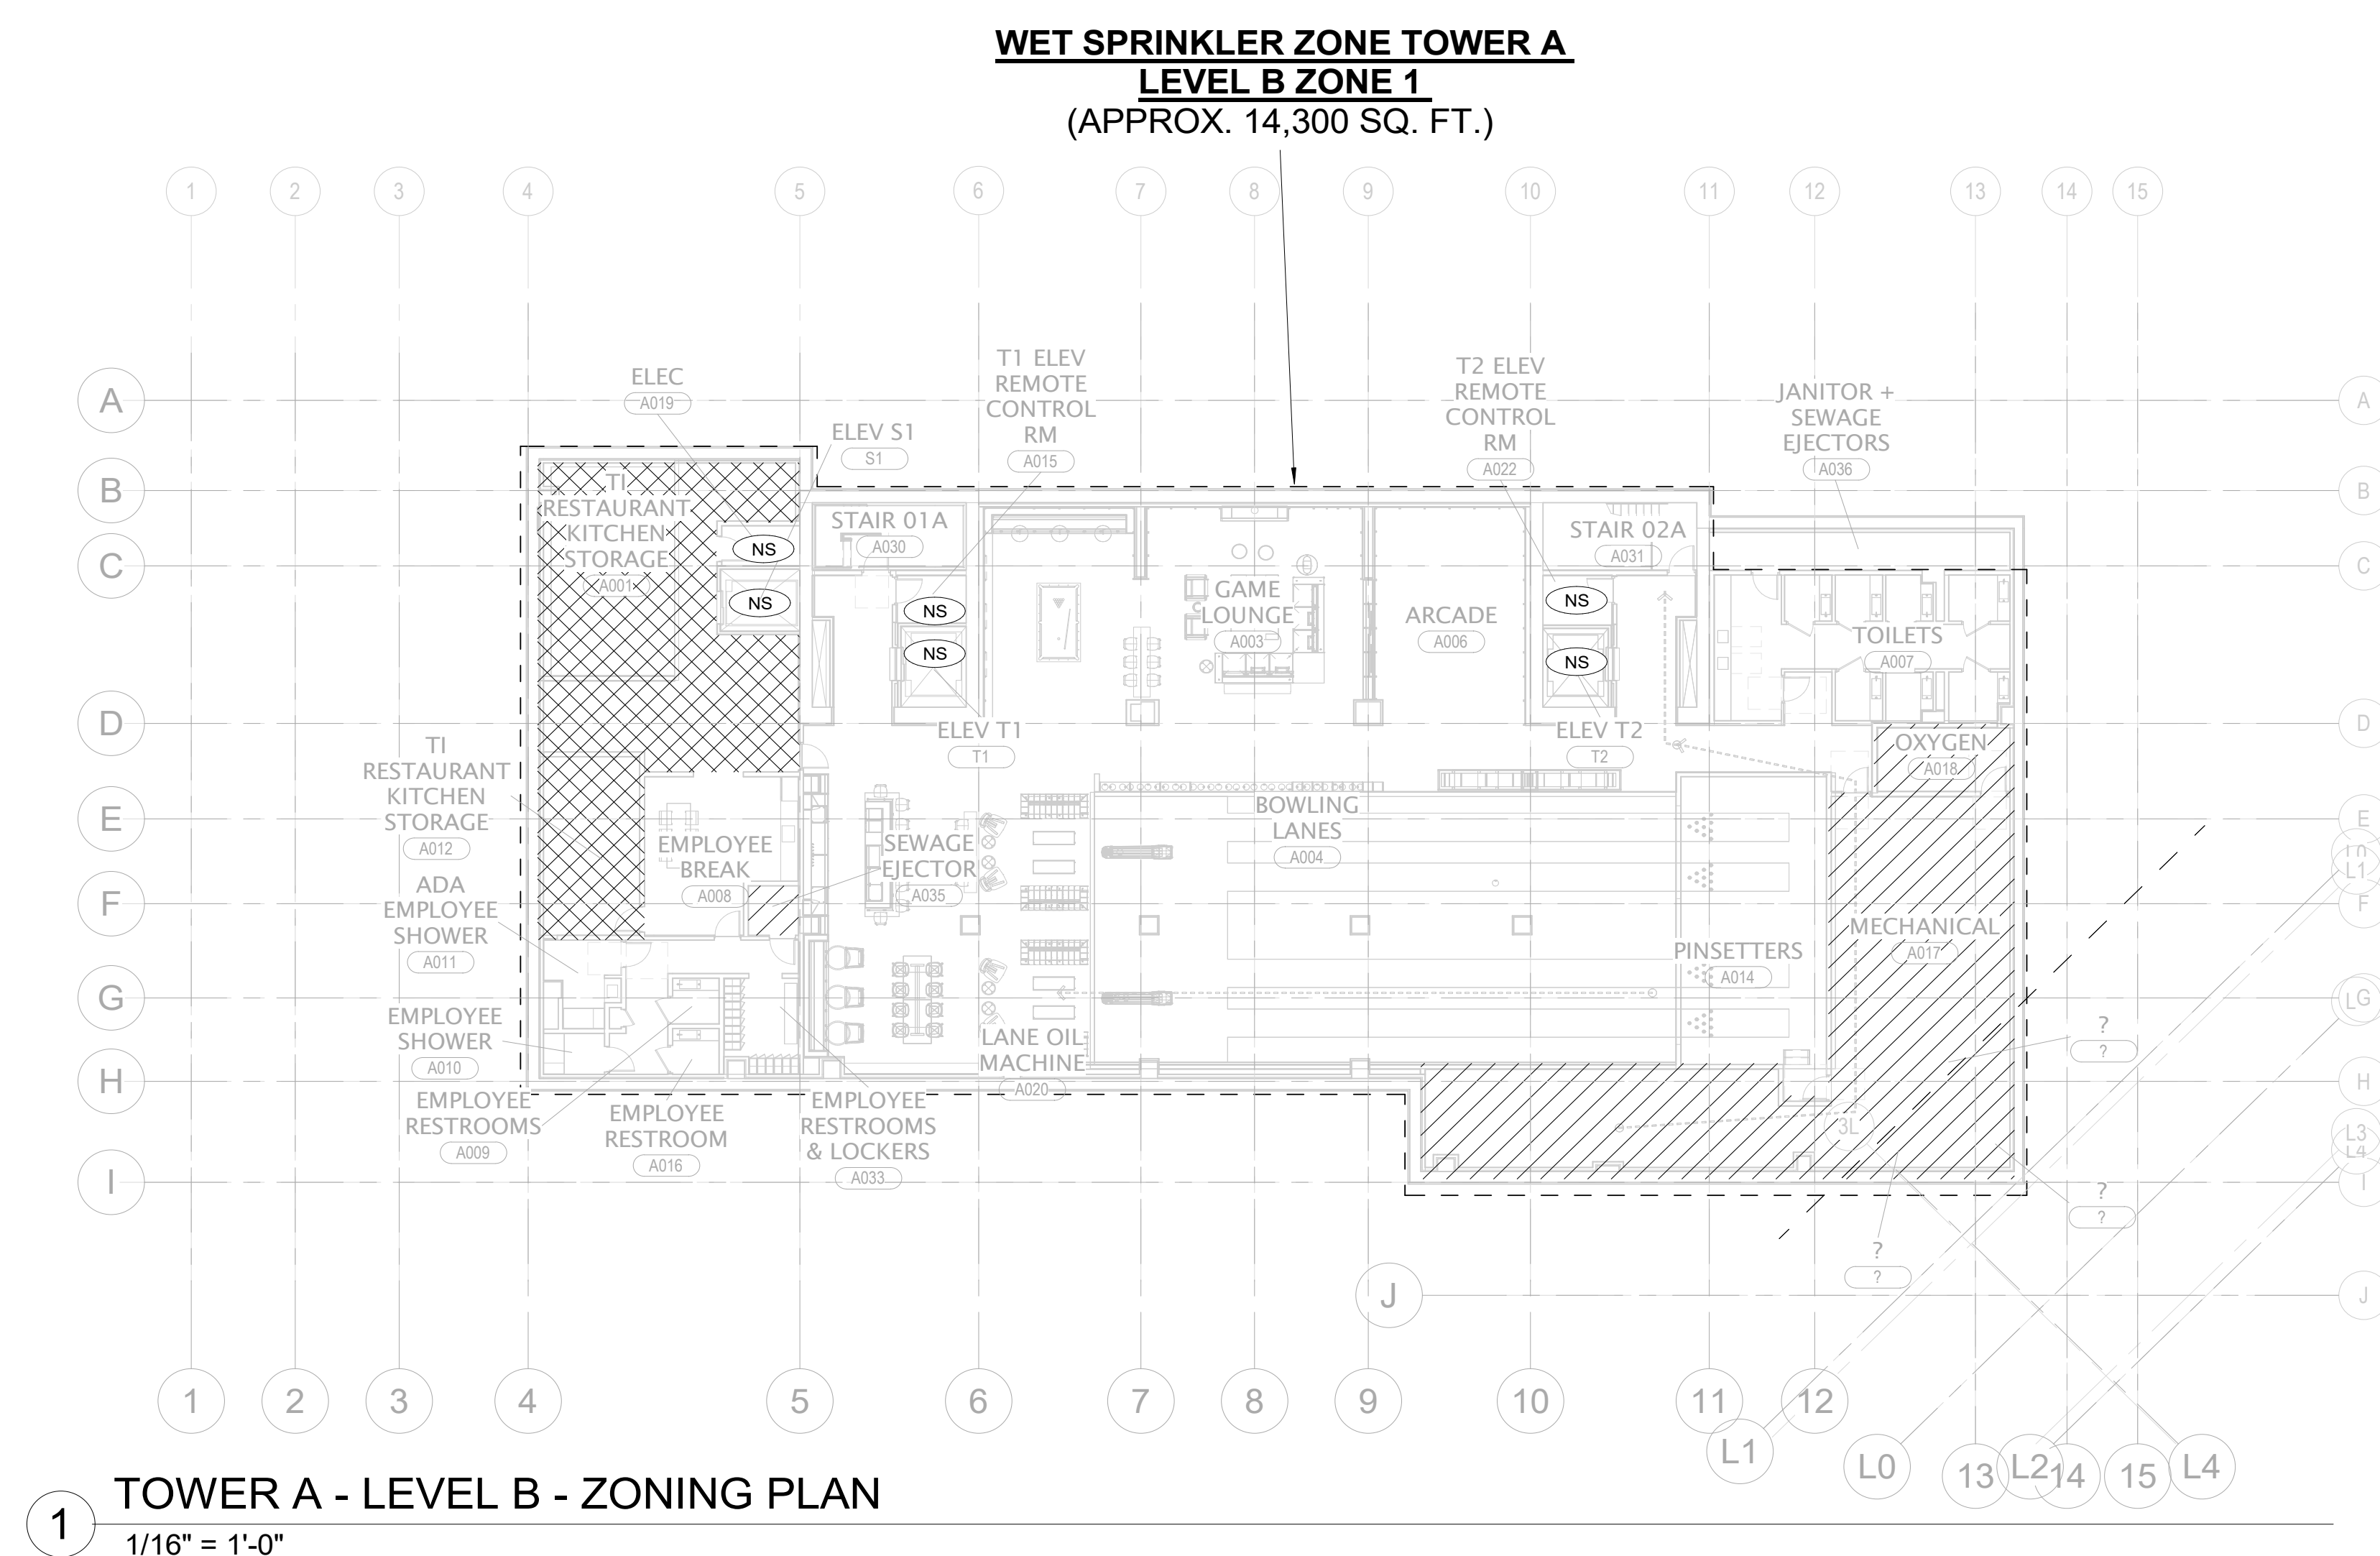
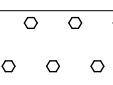


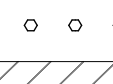

FIRE PROTECTION DESIGN HATCH LEGEND

	LIGHT HAZARD: SYSTEM PROVIDING A DENSITY OF: 10 GRAMS/FT², OVER DESIGN AREA OF 1,000 SQ. FT. WITH 100 GPM HOSE ALLOWANCE
	RESIDENTIAL HAZARD: SYSTEM PROVIDING A DENSITY OF: 10 GRAMS/FT², OVER DESIGN AREA OF 4 SPERMUNTERS, WITH 100 GPM HOSE ALLOWANCE
	ORDINARY HAZARD GROUP 1: SYSTEM PROVIDING A DENSITY OF: 15 GRAMS/FT², OVER DESIGN AREA OF 1,000 SQ. FT. WITH 250 GPM HOSE ALLOWANCE
	ORDINARY HAZARD GROUP 2: SYSTEM PROVIDING A DENSITY OF: 20 GRAMS/FT², OVER DESIGN AREA OF 1,000 SQ. FT. WITH 250 GPM HOSE ALLOWANCE
	EXTRA HAZARD GROUP 1: SYSTEM PROVIDING A DENSITY OF: 30 GRAMS/FT², OVER DESIGN AREA OF THE ENTIRE ROOM WITH 500 GPM HOSE ALLOWANCE
	NON-SPRINKLERED AREA