
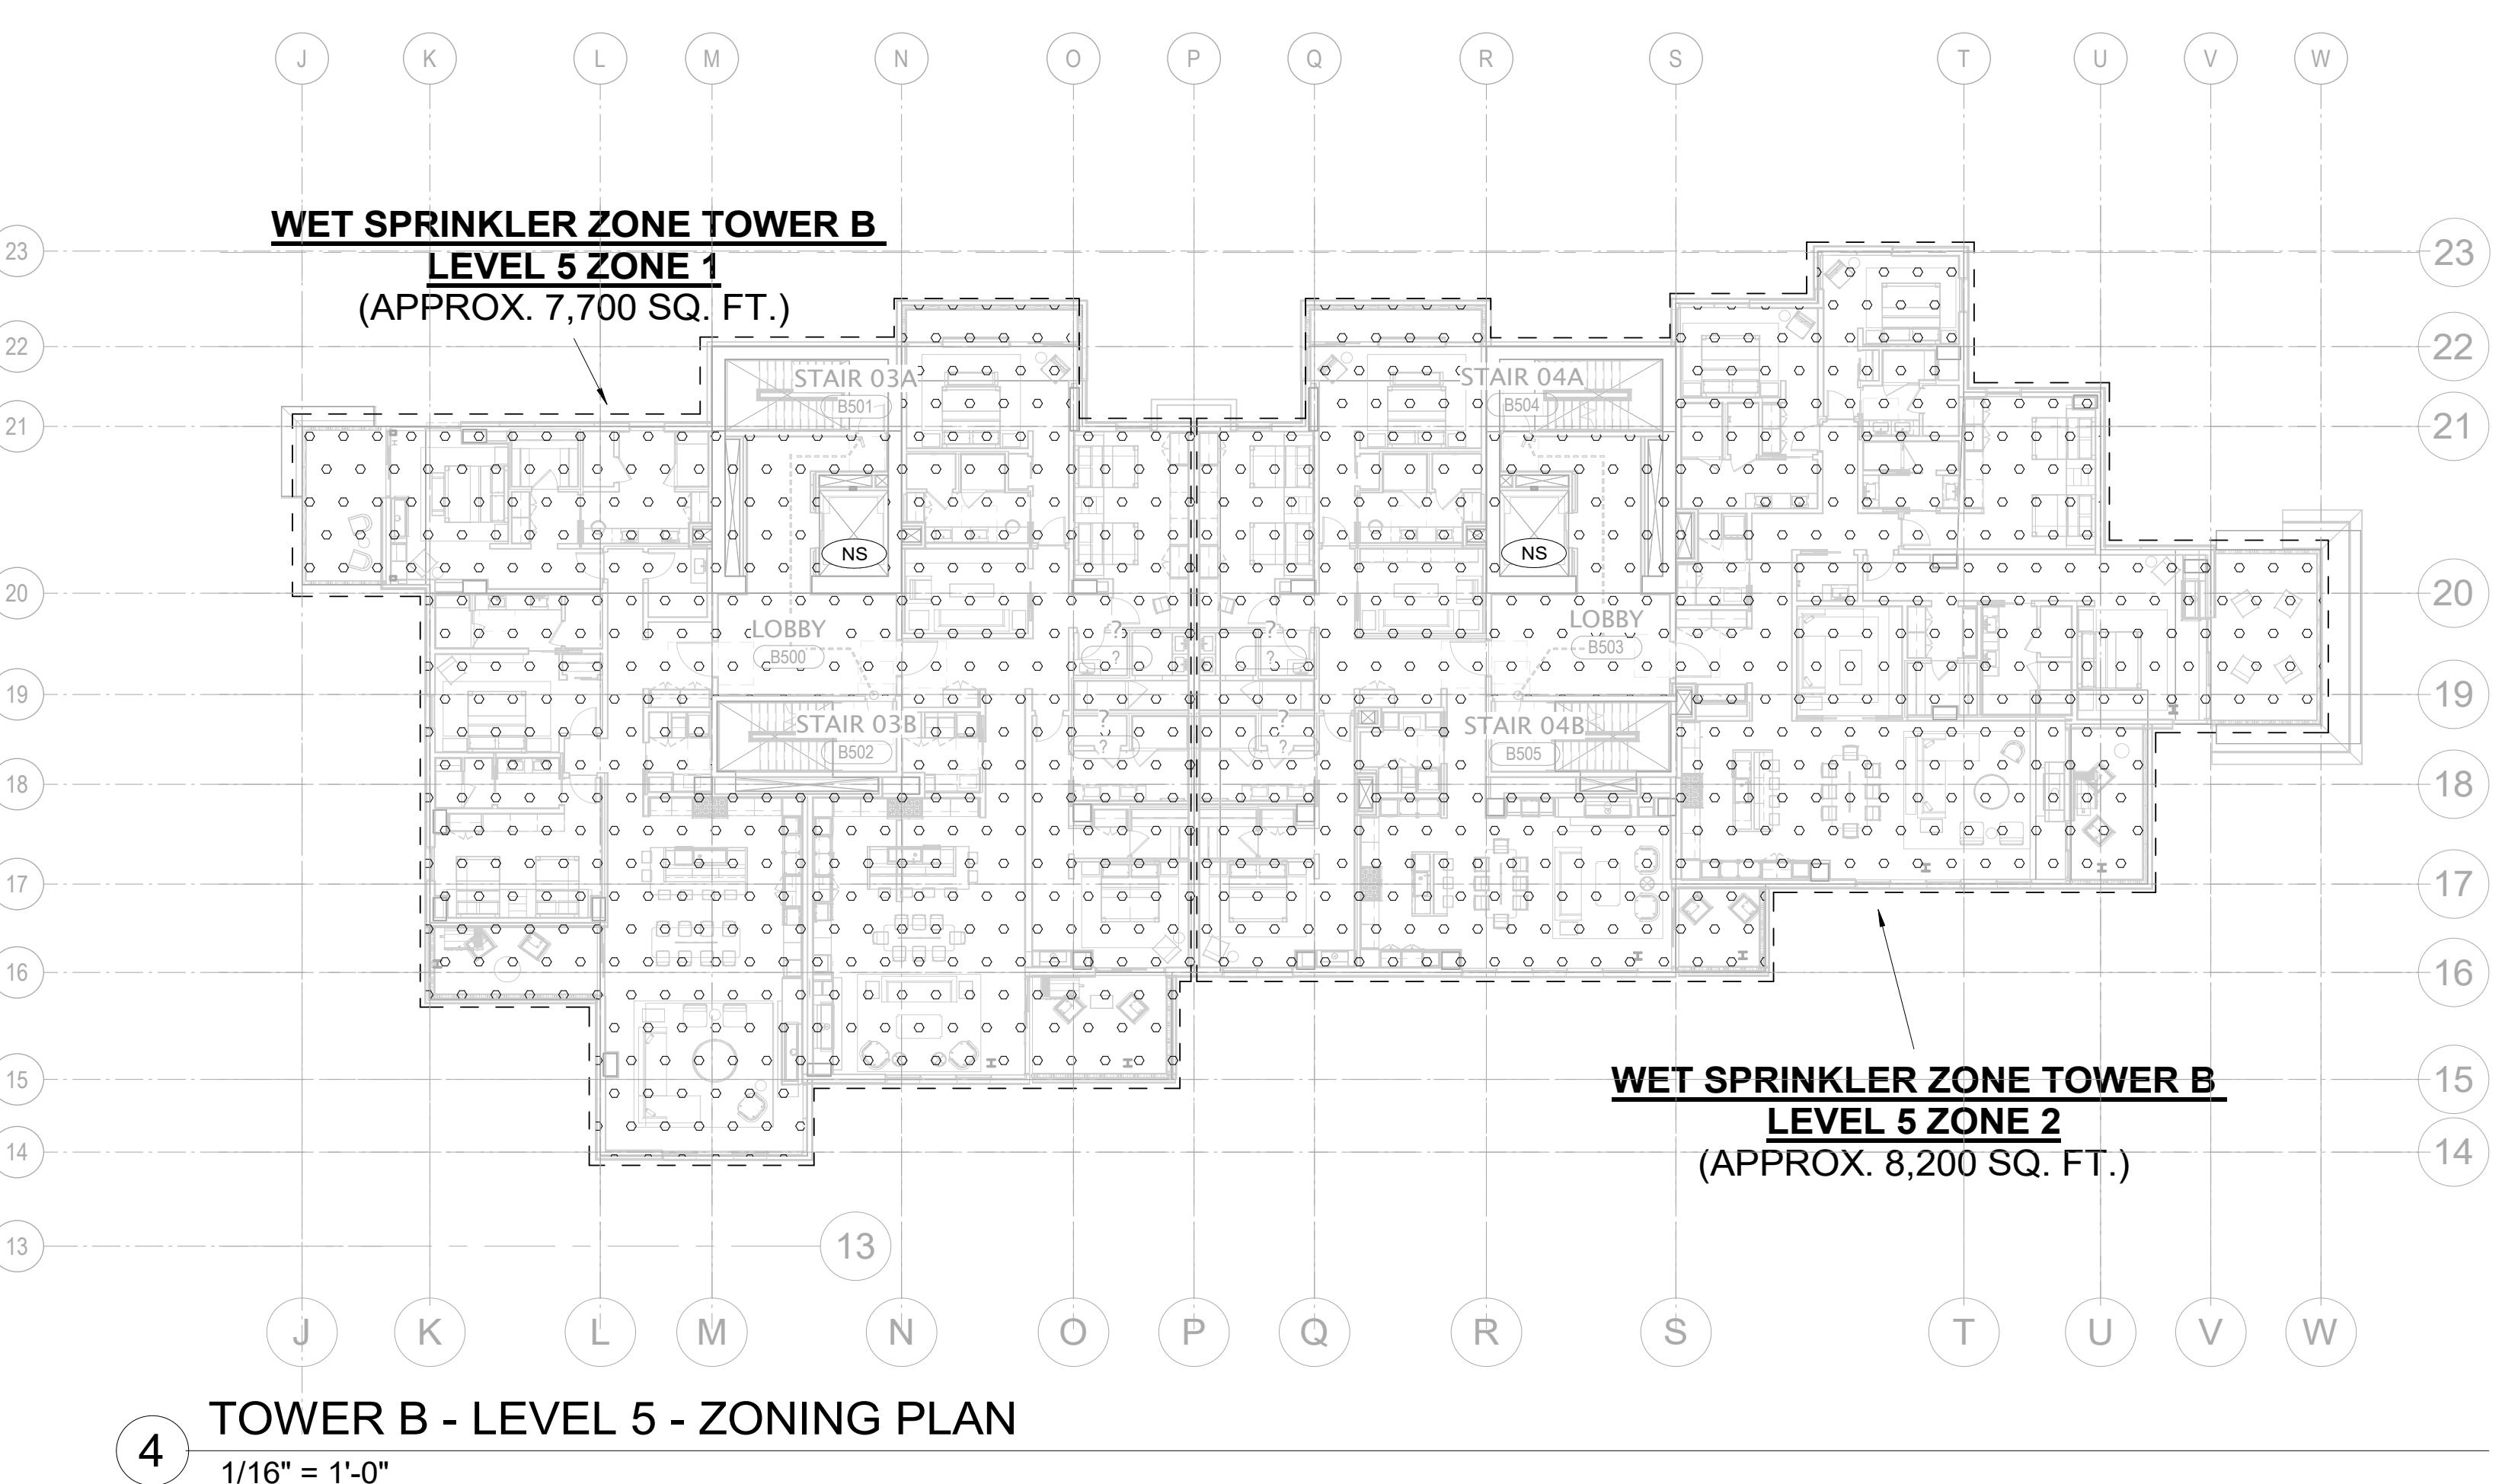
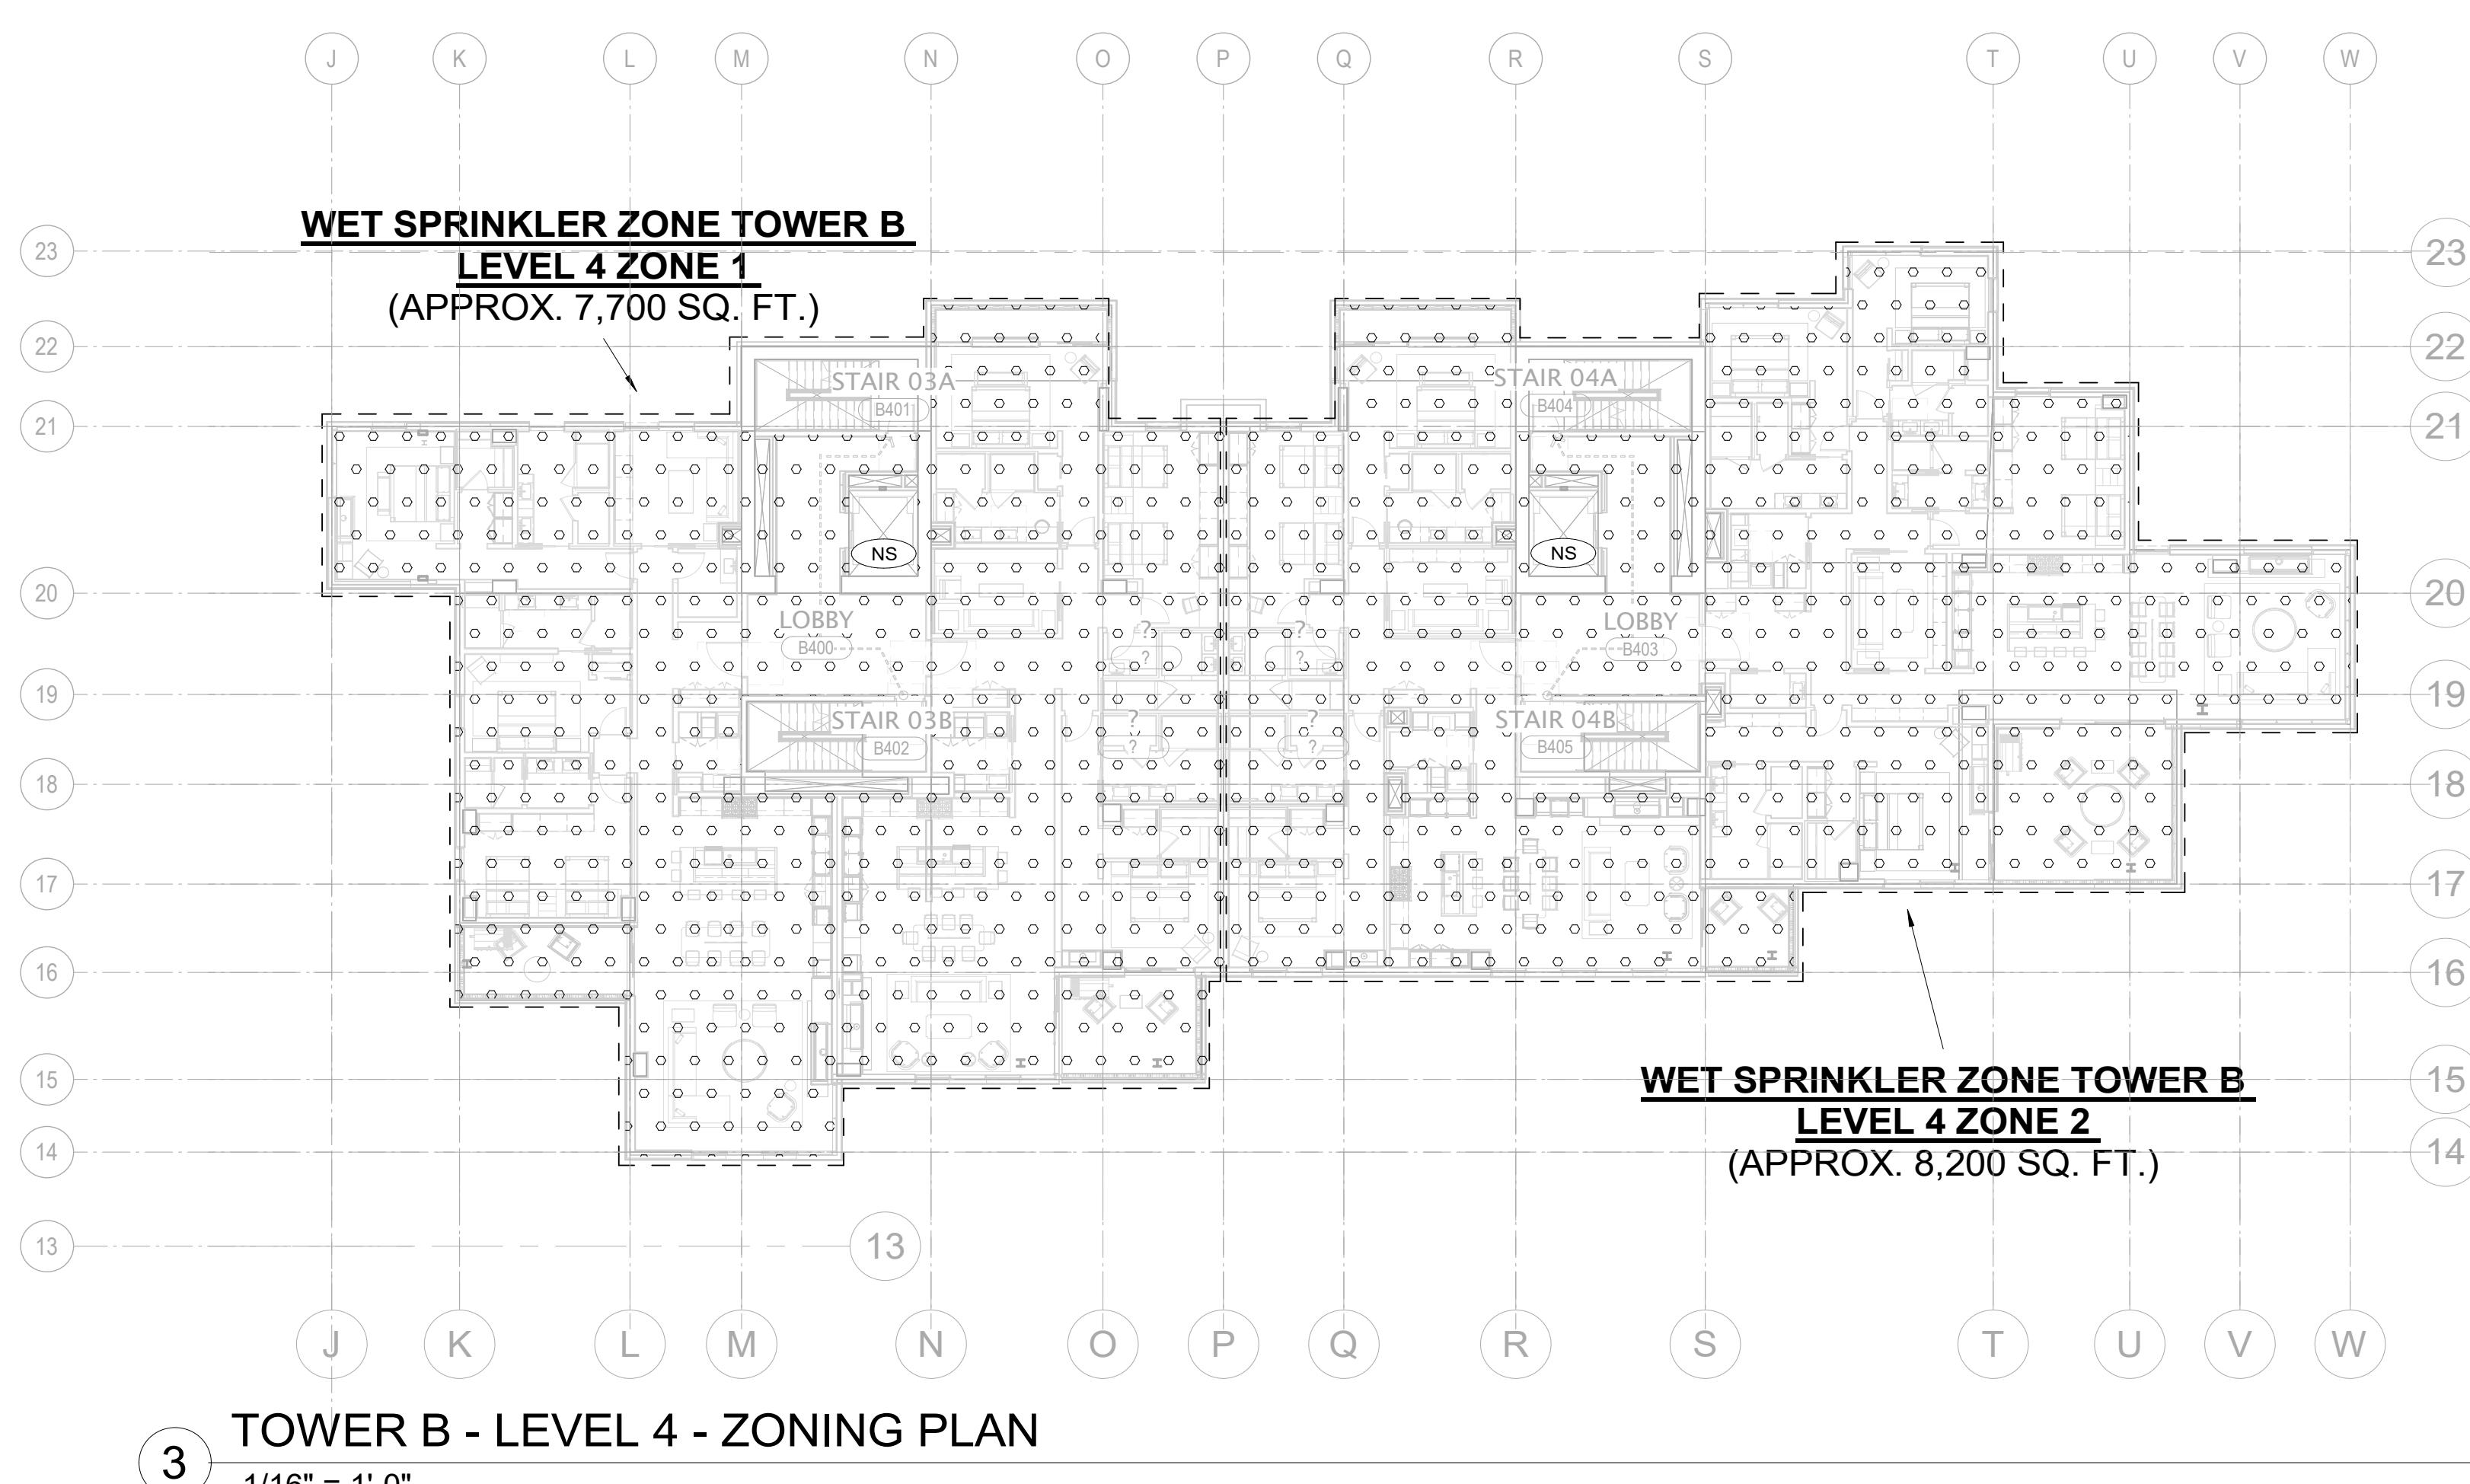
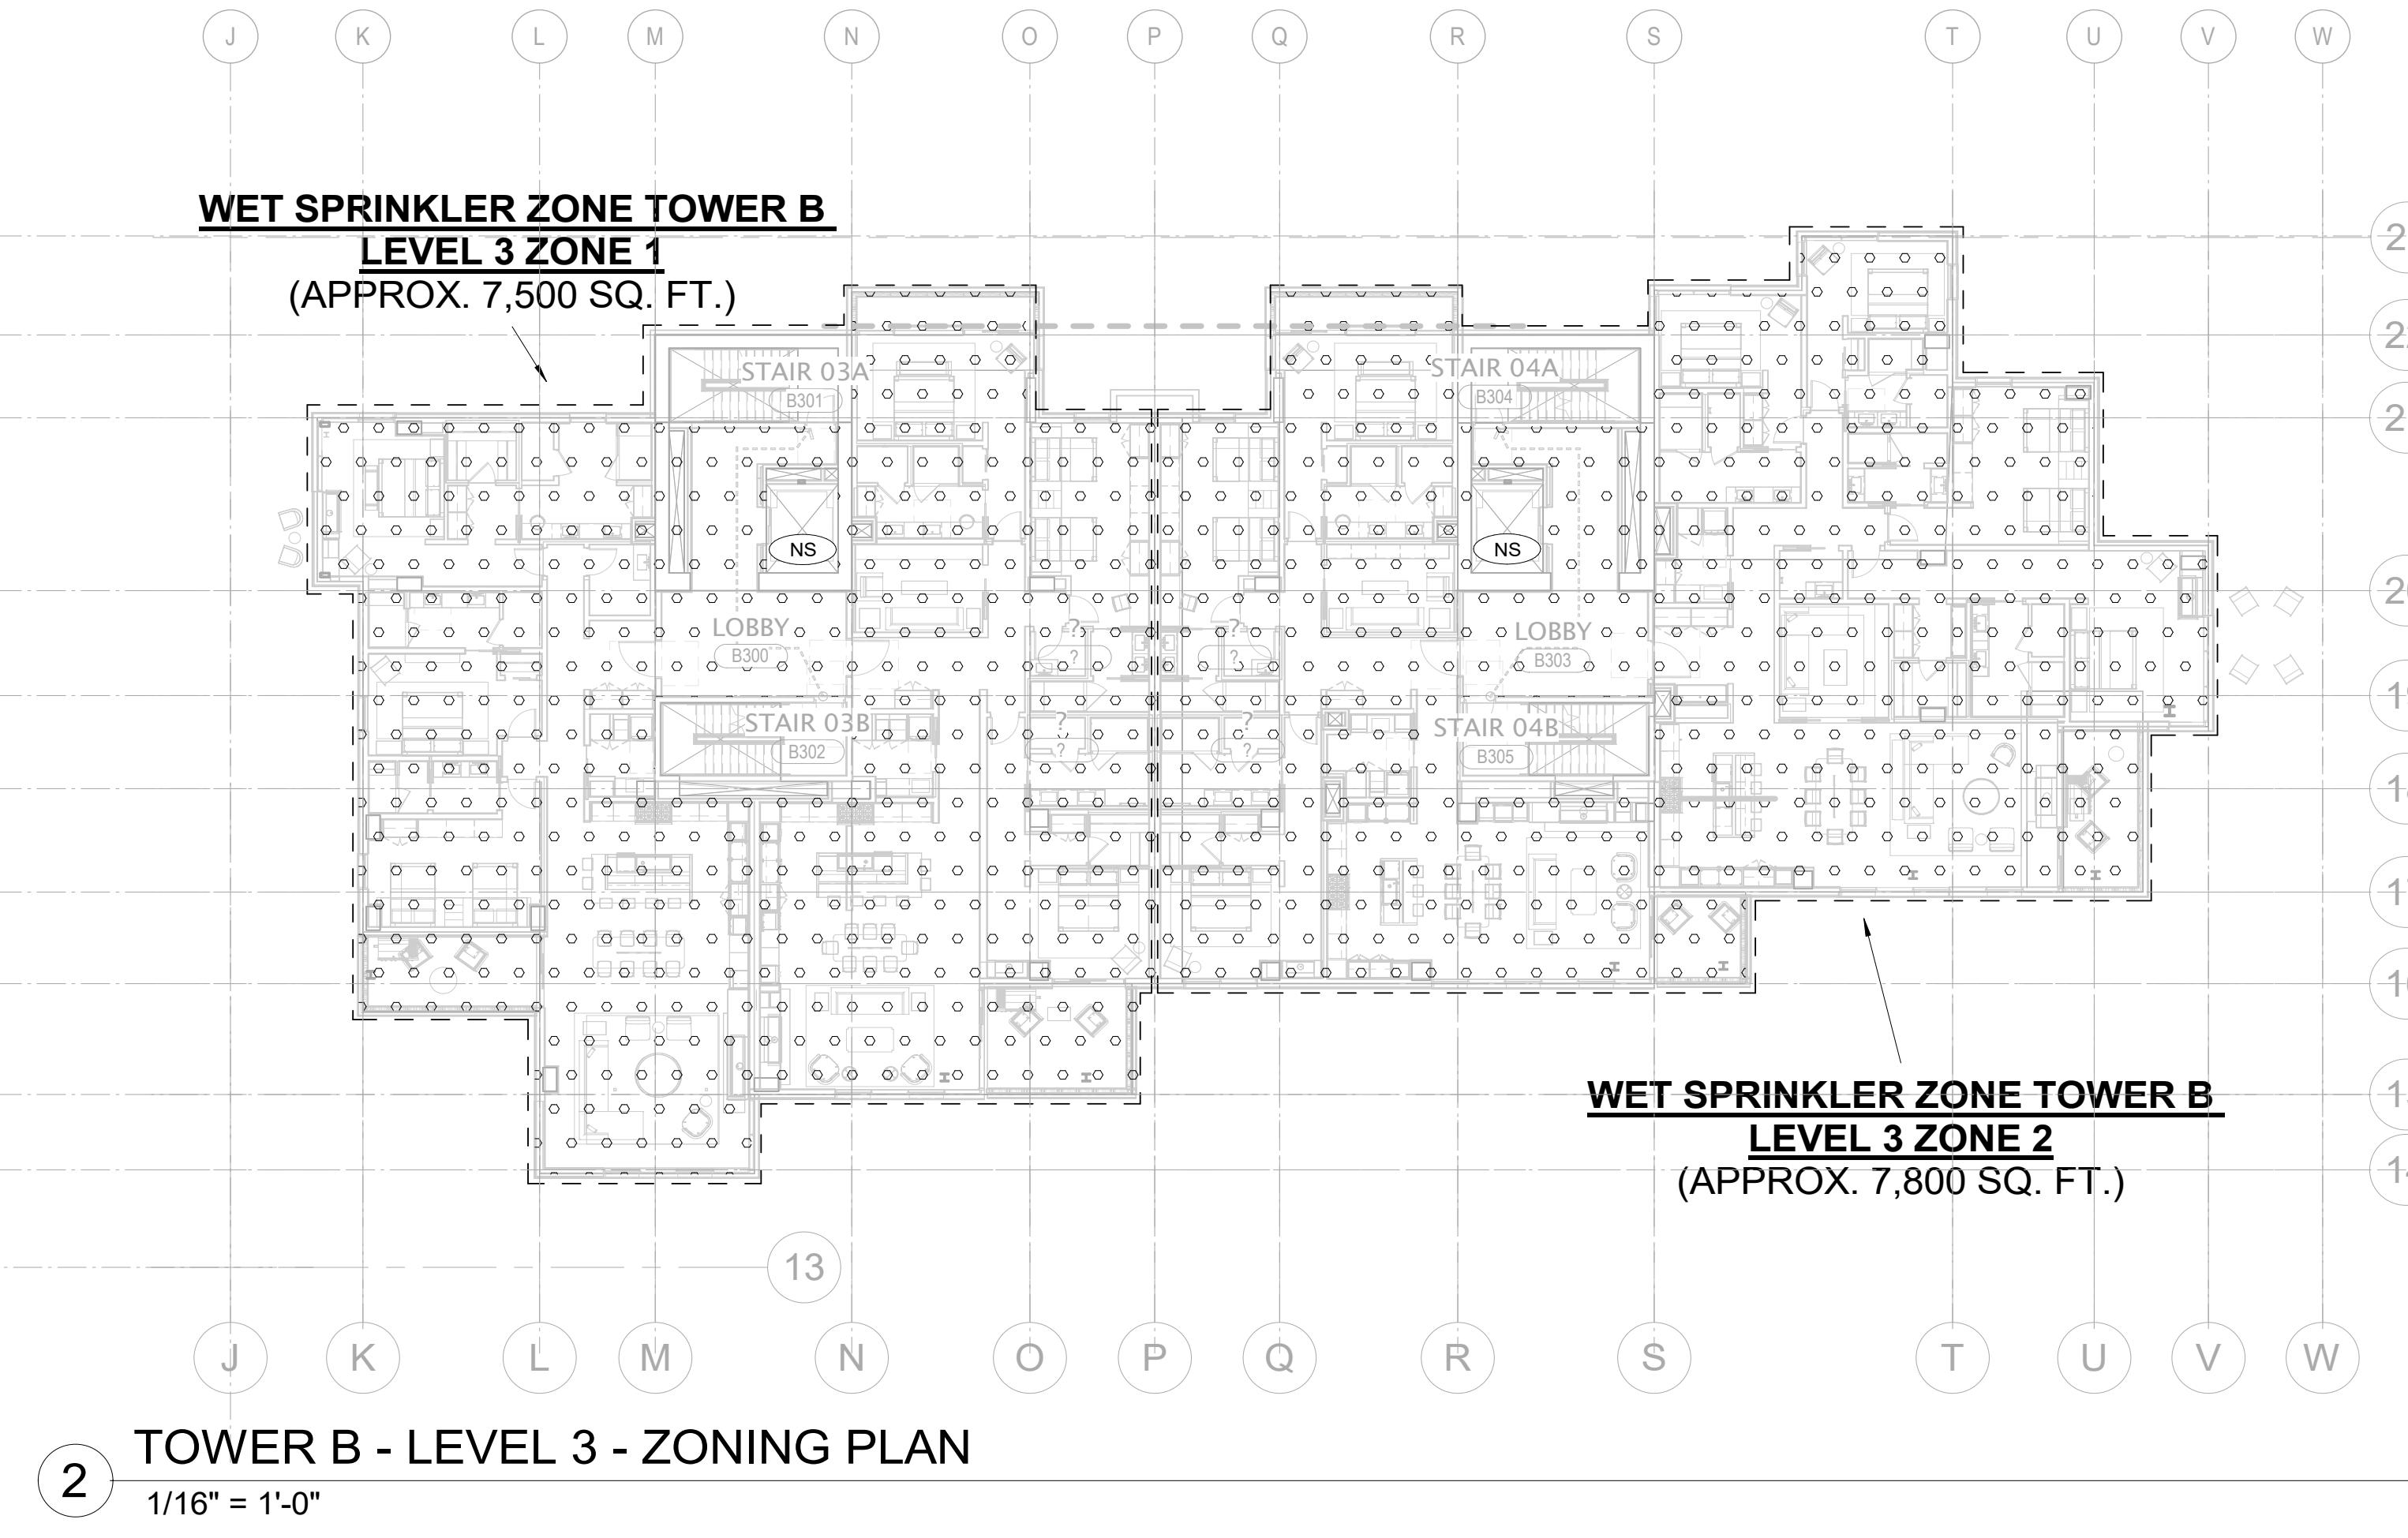


# Olson Kundig

project:  
SUMMIT BLANC - AB  
DEER VALLEY, UTAH

109 State Avenue, Suite 100  
Salt Lake City, Utah 84111  
800.223.2000  
www.summitblanc.com  
+1.800.824.2970 (toll-free)

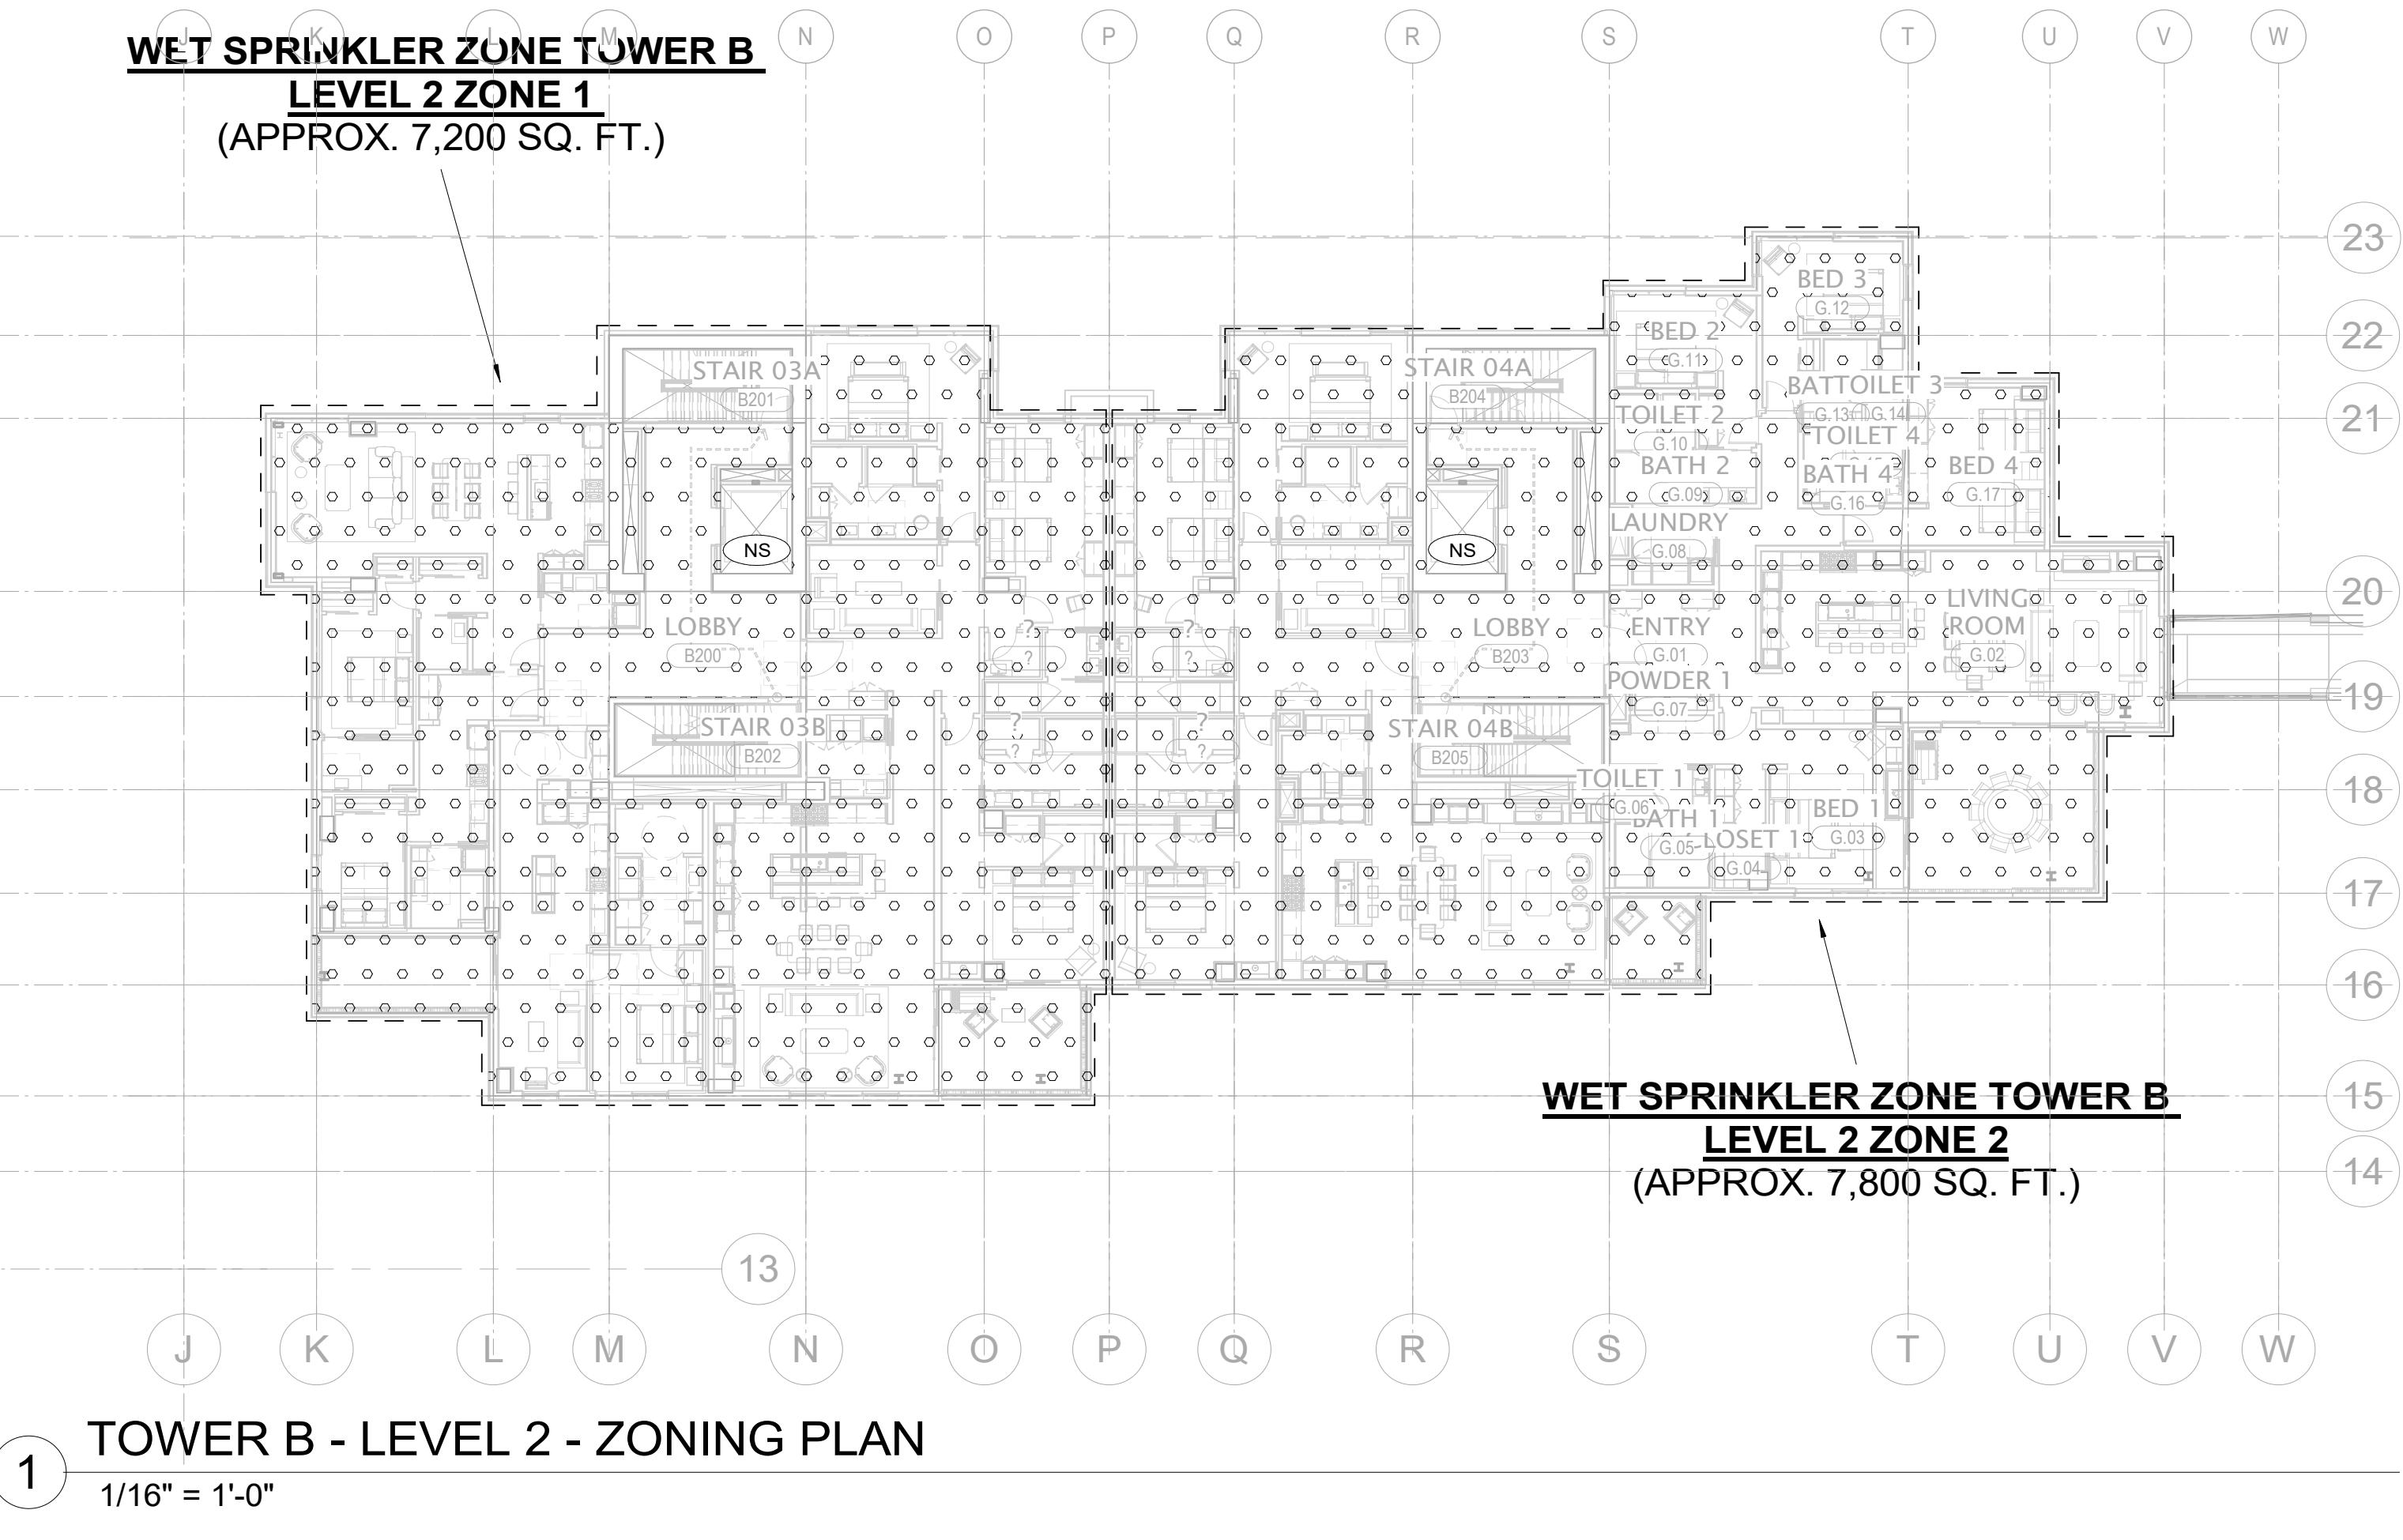

FIRE PROTECTION DESIGN HATCH LEGEND	
	LIGHT HAZARD: SYSTEM PROVIDING A DENSITY OF .10 GPM/SQFT. OVER DESIGN AREA OF 1,500 SQ. FT. WITH 100 GPM HOSE ALLOWANCE
	RESIDENTIAL HAZARD: SYSTEM PROVIDING A DENSITY OF .10 GPM/SQFT. OVER DESIGN AREA OF 4 SPRINKLERS. WITH 100 GPM HOSE ALLOWANCE
	ORDINARY HAZARD GROUP 1: SYSTEM PROVIDING A DENSITY OF .15 GPM/SQFT. OVER DESIGN AREA OF 1,500 SQ. FT. WITH 250 GPM HOSE ALLOWANCE
	ORDINARY HAZARD GROUP 2: SYSTEM PROVIDING A DENSITY OF .20 GPM/SQFT. OVER DESIGN AREA OF 1,500 SQ. FT. WITH 250 GPM HOSE ALLOWANCE
	EXTRA HAZARD GROUP 1: SYSTEM PROVIDING A DENSITY OF .30 GPM/SQFT. OVER DESIGN AREA OF THE ENTIRE ROOM WITH 500 GPM HOSE ALLOWANCE
	NON-SPRINKLERED AREA

IFC Set 2 of 3  
05/17/2024

FIRE PROTECTION -  
TOWER B - ZONING  
PLANS

FP1.05