



1 BUILDING A - FLOOR 5  
1" = 10'-0"

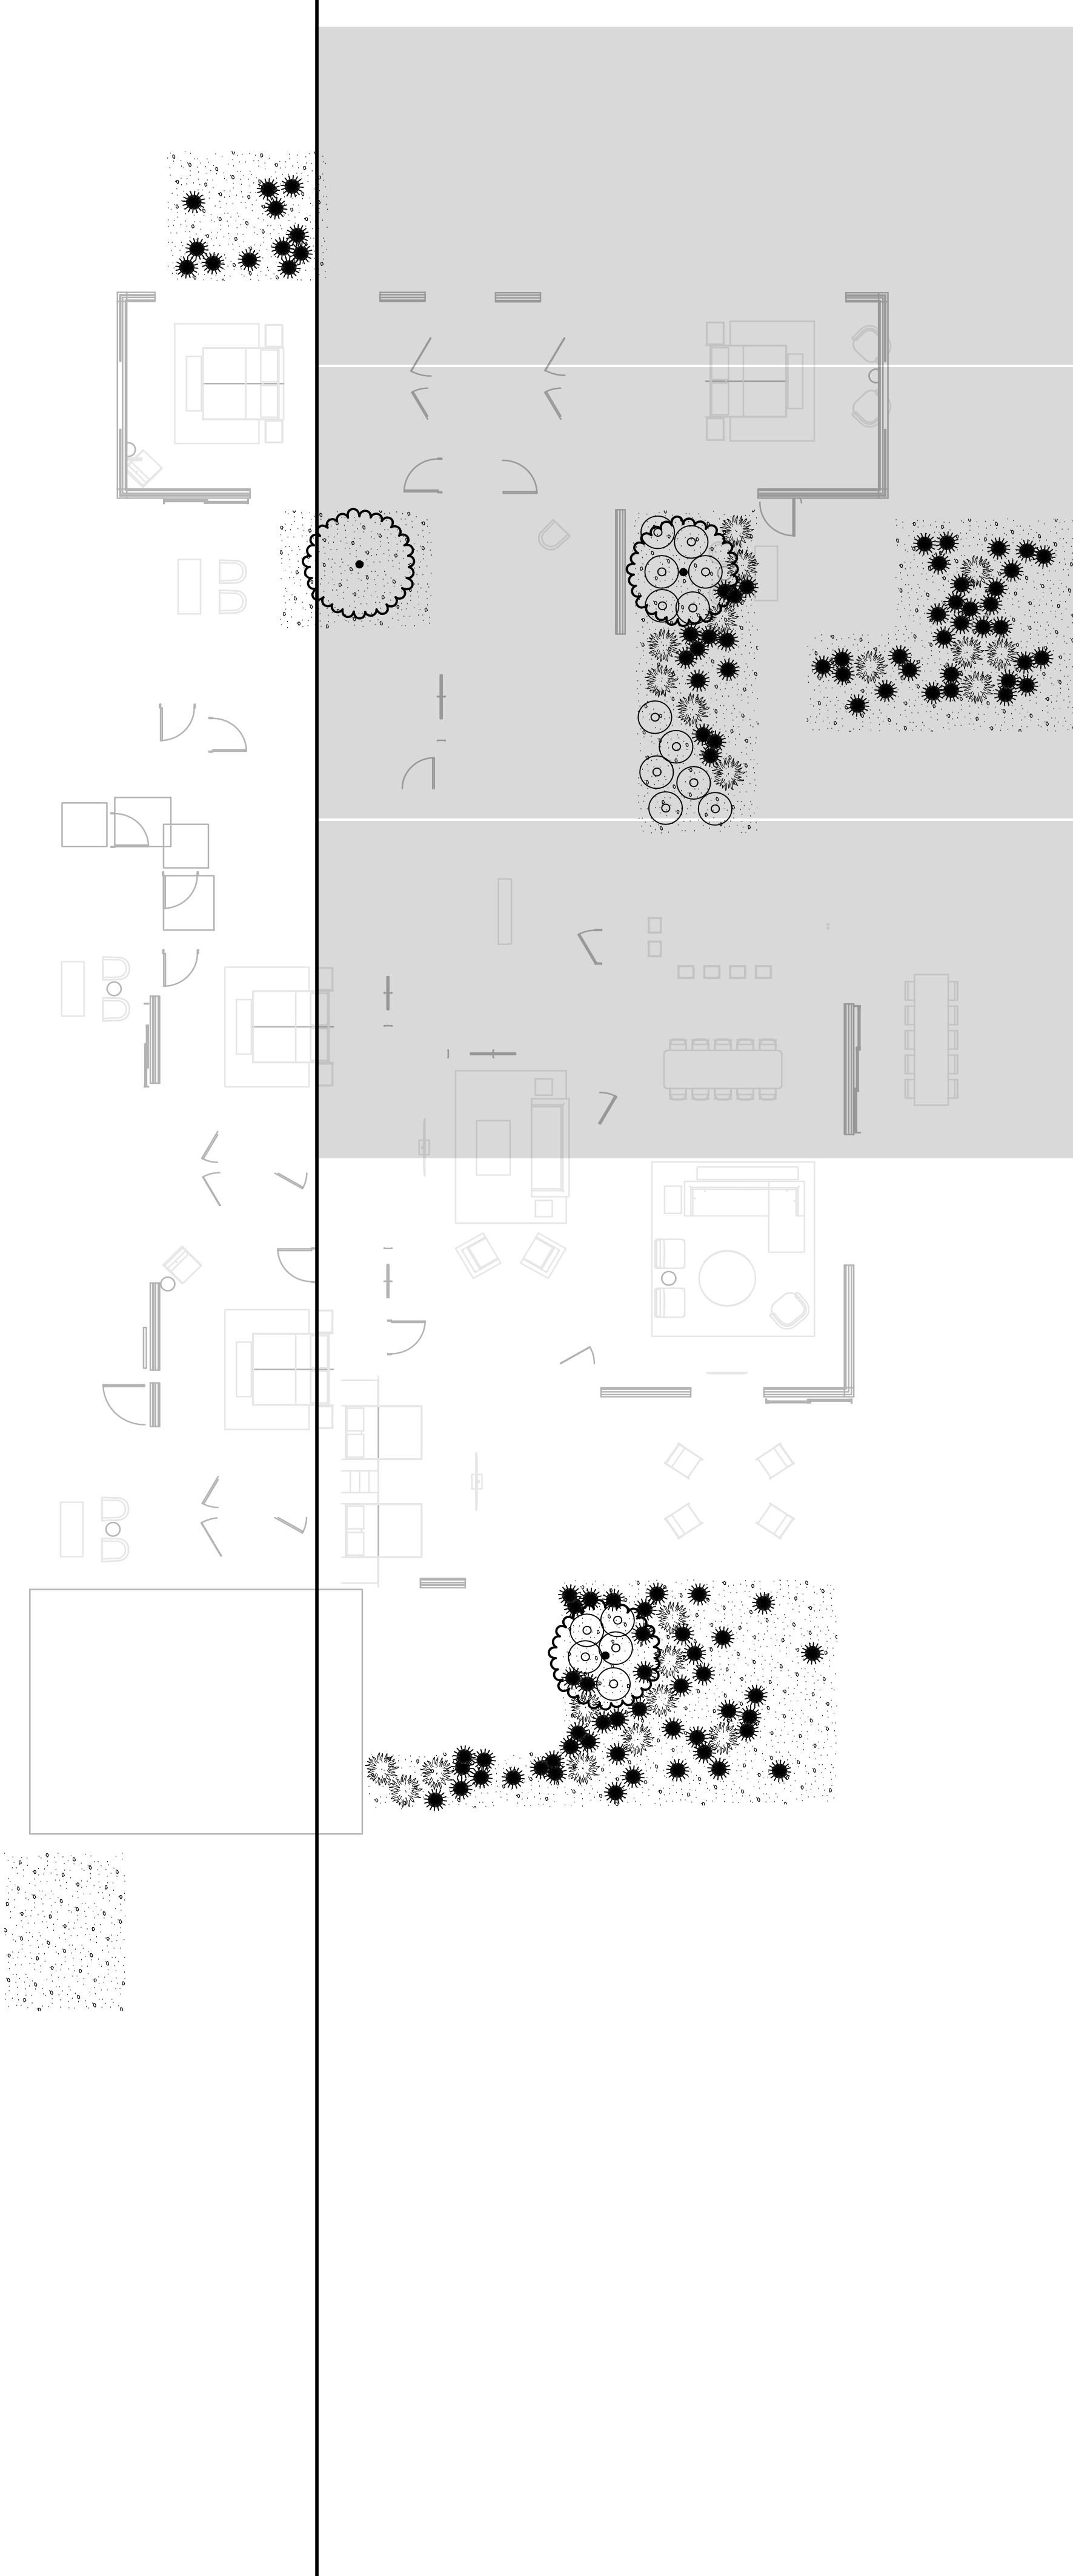

2 BUILDING A - FLOOR 7  
1" = 10'-0"

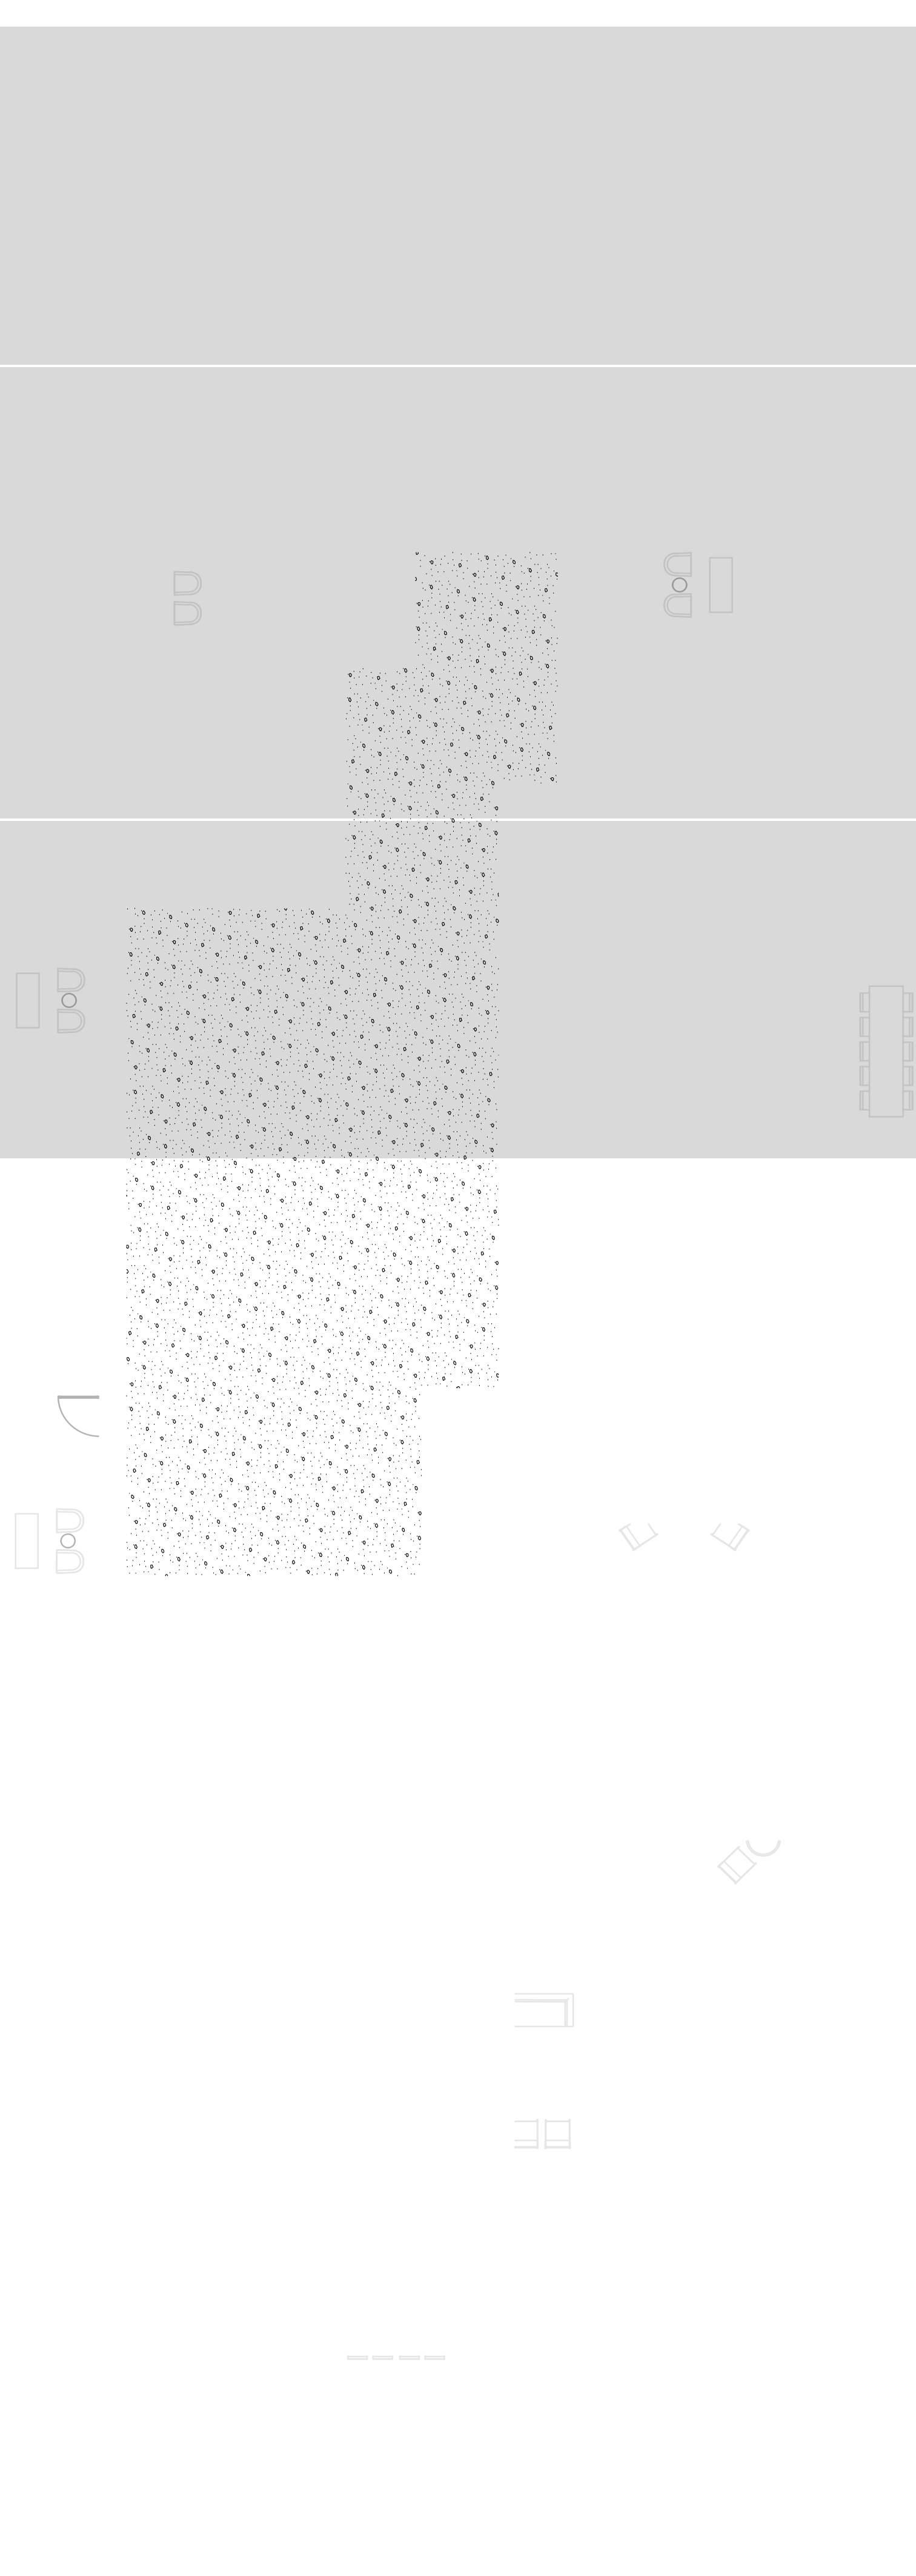

3 BUILDING A - FLOOR 8  
1" = 10'-0"

PLANT SCHEDULE

QTY	COMMON / BOTANICAL NAME	SIZE
TREES		
6	JAPANESE MAPLE ACER PALMATUM	2.5" CAL
SHRUBS		
37	COMPACT OREGON GRAPE MAHONIA AQUIFOLIUM 'COMPACTA'	1 GAL
93	LITTLE BLUESTEM SCHIZACHYRIUM SCOPARIUM	1 GAL
305	RED HOT POKER KNIPHOFIA UVARIA	1 GAL
SYMBOL		
15,555 SF	BIONATIVE SOD	SOD

SPAC

Olson Kundig

SOMMET BLANC RESIDENCE 1  
ADDRESS  
PARK CITY, UT

White Summit Development, LLC  
PO Box 980022  
Park City, Utah 84098

Acoustic Consultant  
BRC Acoustics  
1332 1st Ave, Suite 620  
Seattle, WA 98101

Pool Consultant  
Cloward H2O  
2050 N University Ave, Suite 290  
Provo, UT 84604

6848 South High Tech Drive, Suite 100  
Midvale, Utah 84047

Specifications Writer  
Friday Group  
88 Mainelli Road  
Middlebury, VT

Code Consultant  
Holmes  
600 1st Avenue, Suite 200A  
Seattle, WA 98104

Fire Protection Engineer  
Jensen Hughes  
One Research Drive, Suite 305C  
Westborough, MA 01581

Vertical Transportation Consultant  
Lerch Bates  
19515 North Creek Parkway, Suite 304  
Bothell, WA 98011

Structural Engineer  
Magnusson Hemmick Associates  
1301 5th Ave, Suite 3200  
Seattle, WA 98101

Lighting Designer  
D  
1319 SE MLK Blvd, Suite 210  
Portland, Oregon 97219

Building Envelope Consultant  
RDH  
2101 N 34th St  
Seattle, WA 98103


Accessibility Consultant  
Studio Pacifica  
2144 Westlake Ave N, Suite F  
Seattle, WA 98109

MEP Engineer  
WSP USA  
1001 Fourth Ave., Suite 3100  
Seattle, WA 98154

Grant Hardy  
Grant Hardy

Checker  
20552  
May 17, 2024

IFC 2.51722024

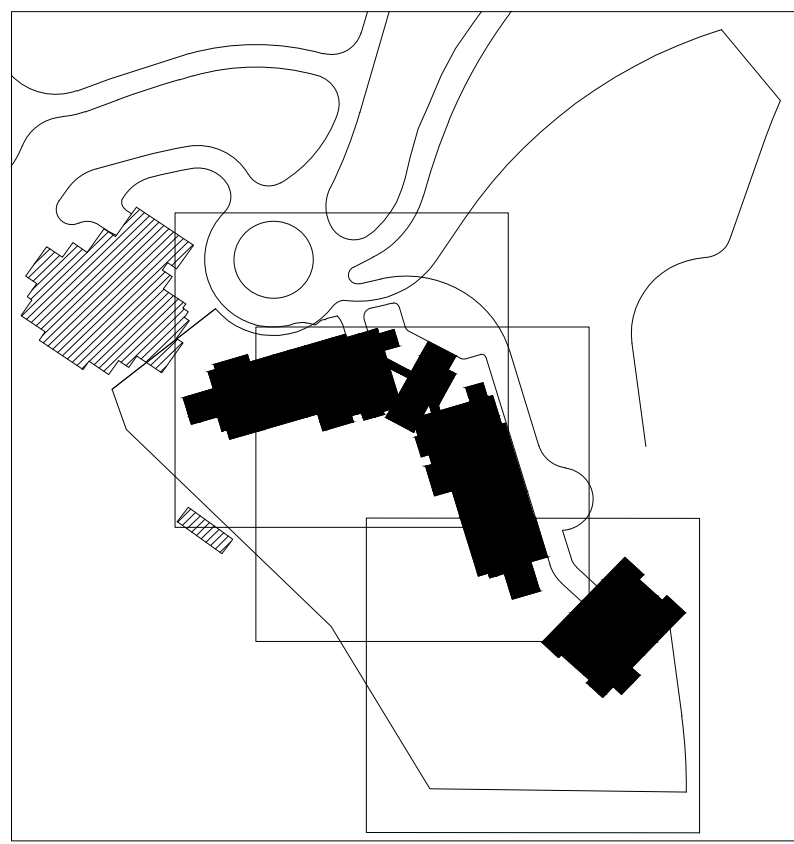

1" = 10'-0"

DISCLAIMER:

THE DESIGN SHOWN AND DESCRIBED HEREIN INCLUDING ALL TECHNICAL DRAWINGS, GRAPHIC REPRESENTATIONS, AND MODELS THEREOF ARE PROPRIETARY AND CANNOT BE COPIED, REPRODUCED, Duplicated, OR COMMERCIALY EXPLOITED IN WHOLE OR IN PART WITHOUT THE SOLE AND EXPRESS WRITTEN PERMISSION FROM ENVIRONMENTAL PLANNING GROUP, INC.

ENVIRONMENTAL PLANNING GROUP (EPG) PROVIDED QUANTITIES ARE CALCULATED BASED ON THE 3D MODEL. PROVIDER CONTRACTORS ARE RESPONSIBLE FOR REVIEWING THE DESIGN AND PROVIDING THEIR OWN CALCULATIONS AND AREAS FOR THE PURPOSES OF COST ESTIMATING. BEING:

THE CLIENT, AND/OR THE CLIENT'S CONTRACTOR, IS RESPONSIBLE FOR OBTAINING OR PROVIDING THE NECESSARY CONSTRUCTION PERMIT FOR CITY CODE COMPLIANCE.

CONSTRUCTION  
DOCUMENTS 95%  
IFC SET 2 OF 3  
May 17, 2024

BUILDING A  
ROOF PLANTING PLAN  
L504