

Reserved for permit stamp

109 State Avenue, Suite 100  
Salt Lake City, Utah 84111-3604  
+1 800 624 2970 [sba.utah.gov](http://www.sba.utah.gov)

**Olson Kundig**  
**SOMMET BLANC**  
9300 AltaSea Ave (B2 East Parcel)  
Park City, Utah 84060  
project:

**SOMMET BLANC**  
9300 AltaSea Ave (B2 East Parcel)  
Park City, Utah 84060

**ASPEN GROUP**  
Aspen Group USA, LLC  
PO Box 980022  
Park City, Utah 84098

Pool Consultant  
Clelland H2O  
2698 N University Ave, Suite 290  
Provo, UT 84604

Landscape Architect  
EPD Group  
6949 South High Tech Drive, Suite 100  
Midvale, Utah 84047

Specifications Writer  
Fridley Group  
28 Mainell Road  
Middlebury, VT

Code Consultant  
Heller  
600 1st Avenue, Suite 200A  
Seattle, WA 98104

Fire Protection Engineer  
Jensen Hughes  
One Research Drive, Suite 305C  
Westborough, MA 01581

Vertical Transportation Consultant  
Lever Transportation  
19515 North Creek Parkway, Suite 304  
Bothell, WA 98011

Structural Engineer  
Magnuson Klemencic Associates  
1301 5th Ave, Suite 3200  
Seattle, WA 98101

Lighting Designer  
D  
1319 SE MLK Blvd, Suite 210  
Portland, Oregon 97219

Building Envelope Consultant  
RDH  
2101 N 34th St  
Seattle, WA 98103

Accessibility Consultant  
Studio Pacifica  
1244 University Avenue N, Suite F  
Seattle, WA 98109

Mechanical Engineer  
WSP USA  
1001 Fourth Ave., Suite 3100  
Seattle, WA 98154

principal architect \_\_\_\_\_  
project manager \_\_\_\_\_  
drawn by \_\_\_\_\_  
checked by \_\_\_\_\_  
job no. \_\_\_\_\_  
date 5/31/2024

revisions: \_\_\_\_\_

no. date by \_\_\_\_\_

IFC Set 3 of 3  
5/31/2024



TOWER A - LVL 6  
MECHANICAL DUCT  
PLAN

**M2.2A.16**

**SHEET NOTES:**

# **NUMBERED NOTES:**

- A. REFERRED TO M2A SERIES FOR ENLARGED PLANS
- B. FIREPLACE FLUE ROUTING SHOWN FOR REFERENCE. REFER TO ENLARGED UNIT PLANS FOR ROUTING AND SIZING DETAIL.
- C. MECHANICAL EQUIPMENT SHOWN FOR REFERENCE. REFER TO ENLARGED UNIT PLANS FOR DETAIL.
- D. ALL RESIDENTIAL TOILET EXHAUST, DRYER EXHAUST, AND KITCHEN RANGE HOOD EXHAUST TO BE PART OF A SUB-DUCT EXHAUST SYSTEM.

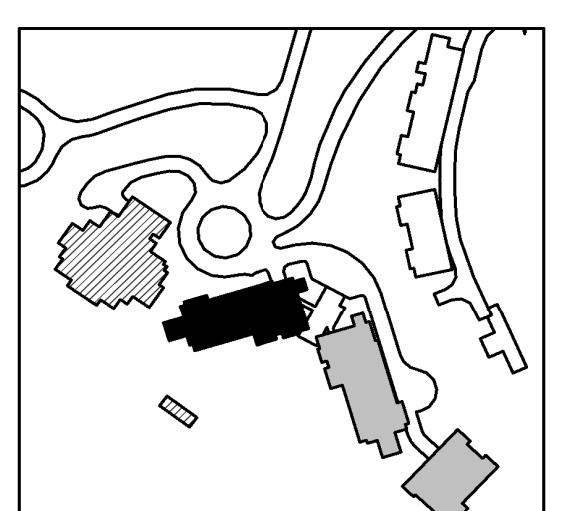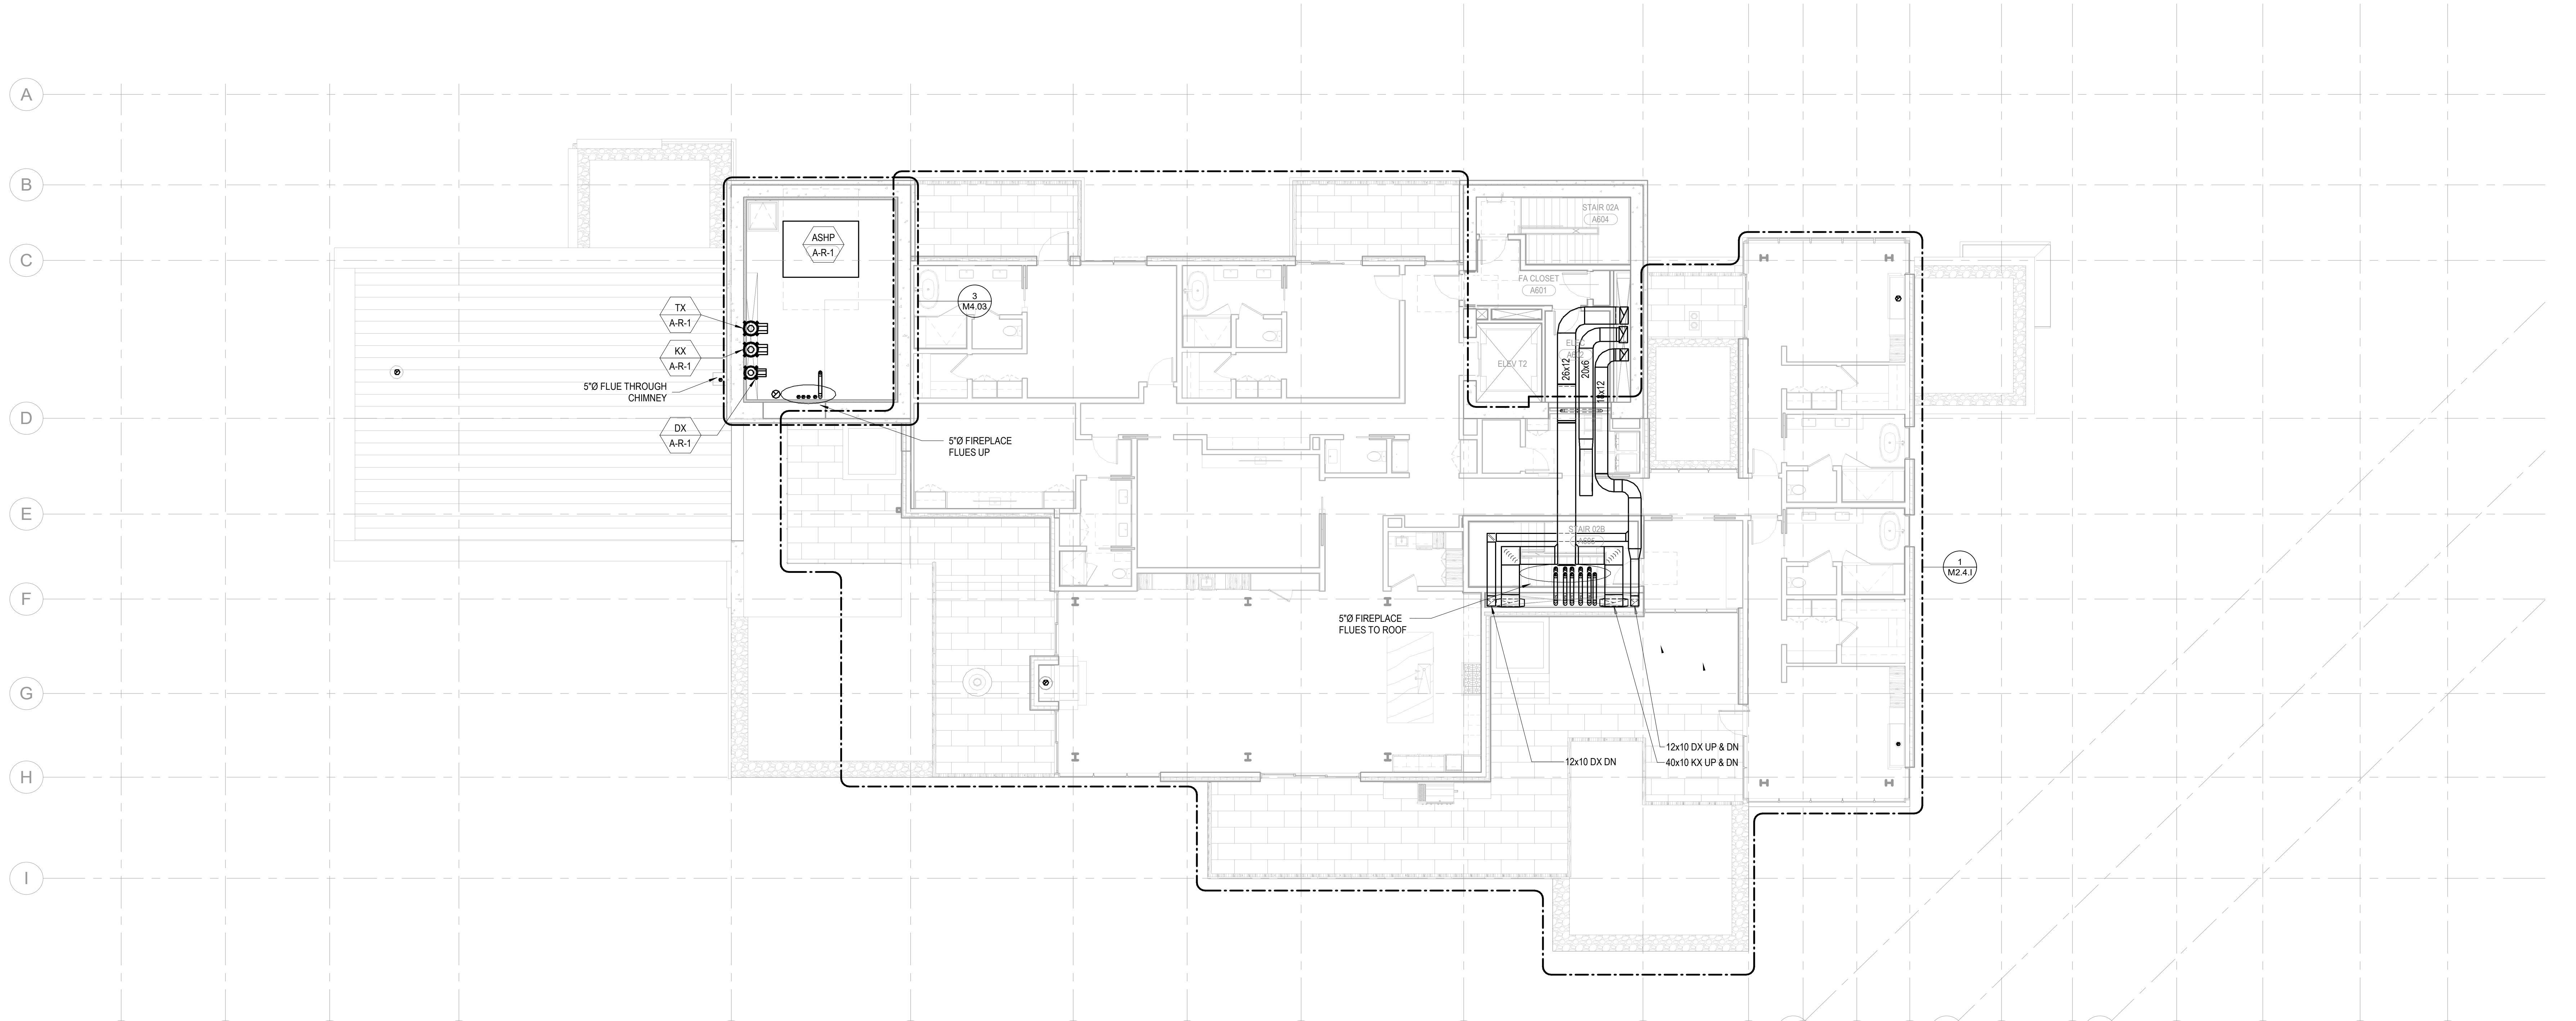

N  
0 2' 4' 6' 8'  
16' 24'