

159 South Jackson St, Suite 600
Seattle, Washington 98104 USA
t 206 624 5670 obs@onkundig.com

Olson Kundig

Project: **SOMMET BLANC**
3300 Marsac Ave (B2 East Parcel)
Park City, Utah 84060



Pool Consultant
Cloward H2O
2696 N University Ave, Suite 290
Provo, UT 84604

Landscape Architect
EPG Design
6949 South High Tech Drive, Suite 100
Midvale, Utah 84047

Specifications Writer
Friday Group
88 Mainelli Road
Middlebury, VT

Code Consultant
Holmes
600 1st Avenue, Suite 200A
Seattle, WA 98104

Fire Protection Engineer
Jensen Hughes
One Research Drive, Suite 305C
Westborough, MA 01581

Vertical Transportation Consultant
Lerch Bates
19515 North Creek Parkway, Suite 304
Bothell, WA 98011

Structural Engineer
Magnusson Klemencic Associates
1301 5th Ave., Suite 3200
Seattle, WA 98101

Lighting Designer
O.
1319 SE MLK Blvd, Suite 210
Portland, Oregon 97219

Building Envelope Consultant
RDH
2101 N 34th St
Seattle, WA 98103

Accessibility Consultant
Studio Pacifica
2144 Westlake Ave N, Suite F
Seattle, WA 98109

MEP Engineer
WSP USA
1001 Fourth Ave., S.
Seattle, WA 98154

principal architect _____
project manager _____
drawn by _____
checked by Checker
job no. _____
date 5/31/2024

[illegible]

no.	date	by
-----	------	----

IFC Set 3 of 3
5/31/2024

TOWER B - LVL 1
MECHANICAL DUCT
PLAN


M2.2B.11

SHEET NOTES:

- A. REFER TO M2.4 SERIES FOR ENLARGED PLANS.
- B. FIREPLACE FLUE ROUTING SHOWN FOR REFERENCE. REFER TO ENLARGED UNIT PLANS FOR ROUTING AND SIZING DETAIL.
- C. MECHANICAL EQUIPMENT SHOWN FOR REFERENCE. REFER TO ENLARGED UNIT PLANS FOR DETAIL.
- D. ARCHITECT SHALL PROVIDE 1-SOFT NFA OPENINGS IN ALL FULL HEIGHT, NON-RATED WALLS FOR RETURN AIR PATHS IF NO DUCT TRANSFER IS SHOWN.
- E. ALL EQUIPMENT, INSULATION, WIRING, AND INFRASTRUCTURE IN THE PLENUM SHALL BE PLENUM RATED. FLEX DUCT SHALL NOT BE INSTALLED ABOVE FINISHED HALL CEILINGS.
- F. PROVIDE BOTTOM TYPE TEMPERATURE SENSOR IN PUBLIC AREAS. SEE DETAIL-13, SHEET M5.04.
- G. PROVIDE REMOTE CABLE DAMPER OPERATOR IN DIFFUSERS ABOVE HALL CEILINGS. SEE DETAIL-9, SHEET M5.06.

NUMBERED NOTES:

- 1 SEE ARCHITECTURAL DRAWINGS FOR INTAKE WELL INFORMATION
- 2 SEE ARCHITECTURAL DRAWINGS FOR EXHAUST WELL INFORMATION
- 3 GENERATOR COMBUSTION SHALL EXHAUST 10' FROM PROPERTY LINES, 3' FROM EXTERIOR WALLS AND ROOFS, 10' ABOVE GRADE AND 10' FROM OPERABLE OPENINGS INTO THE BUILDING.
- 4 3" FREE AIR GAP ALONG THIS WALL FOR RETURN AIR. SEE ARCH. DRAWINGS

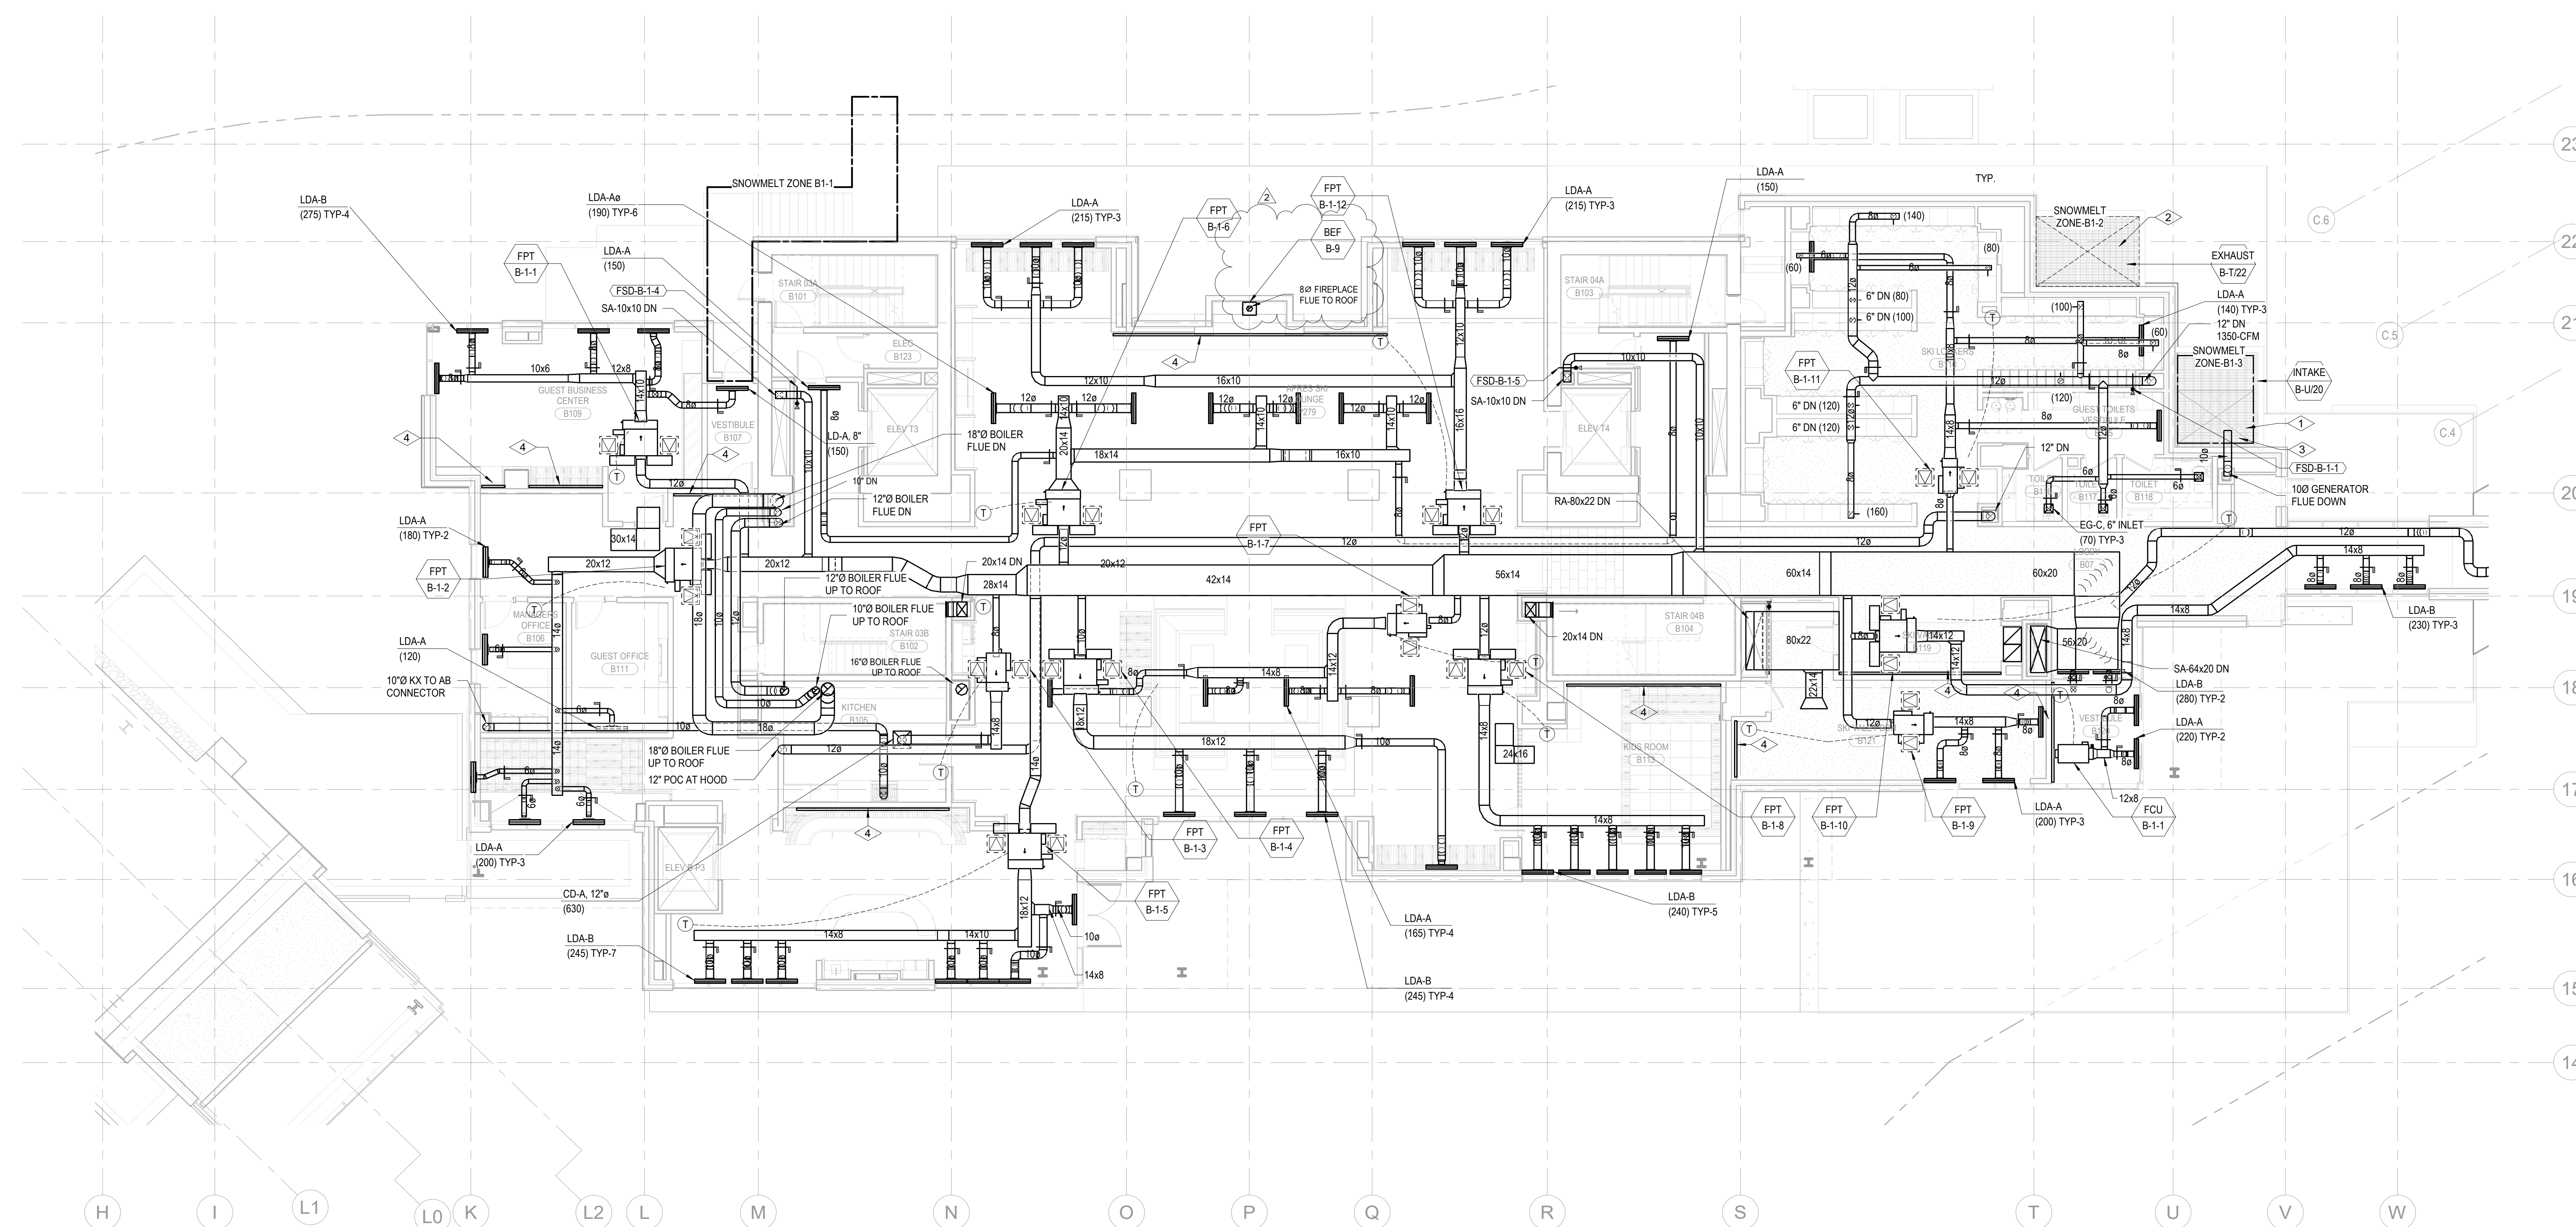

1 TOWER B - LEVEL 1 MECHANICAL DUCT PLAN
SCALE: 1/8" = 1'-0"

