


159 South Jackson St, Suite 600
Seattle, Washington 98104 USA
+1 206 624 5670 olson@olsonkg.com

Olson Kundig

project: **SOMMET BLANC**
33300 Marsac Ave (B2 East Parcel)
Park City, Utah 84060

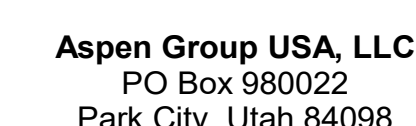

Pool Consultant
Cloward H2O
2696 N University Ave, Suite 290
Provo, UT 84604

Landscape Architect
EPG Design
6949 South High Tech Drive, Suite 100
Midvale, Utah 84047

Specifications Writer
Friday Group
88 Mainelli Road
Bristol, Ohio 45816

Code Consultant
Holmes
600 1st Avenue, Suite 200A
Tel: 416-593-8810

Fire Protection Engineer
Jensen Hughes
One Research Drive, Suite 305C
Westborough, MA 01581

Vertical Transportation Consultant
Lerch Bates
19515 North Creek Parkway, Suite 300
Seattle, WA 98148
Tel: 206/764-1100
Fax: 206/764-1101
E-mail: info@lerchbates.com
Web: www.lerchbates.com

Structural Engineer
Magnusson Klemencic Associates
1301 5th Ave., Suite 3200

Lighting Designer
O.
 1319 SE MLK Blvd, Suite 210

Building Envelope Consultant
RDH
2101 N 34th St
Seattle, WA 98103

Accessibility Consultant
Studio Pacifica
2144 Westlake Ave N, Suite F
Seattle, WA 98109

MEP Engineer
WSP USA
1001 Fourth Ave., Suite 3100
Seattle, WA 98154

principal architect _____
project manager _____
drawn by _____
checked by Checker _____
job no. _____
date 05/31/2024


revisions:

no	date	by
----	------	----

IFC Set 3 of 3
05/31/2024

TOWER C - LVL 1
MECHANICAL DUCT
PLAN

M2.2C.11

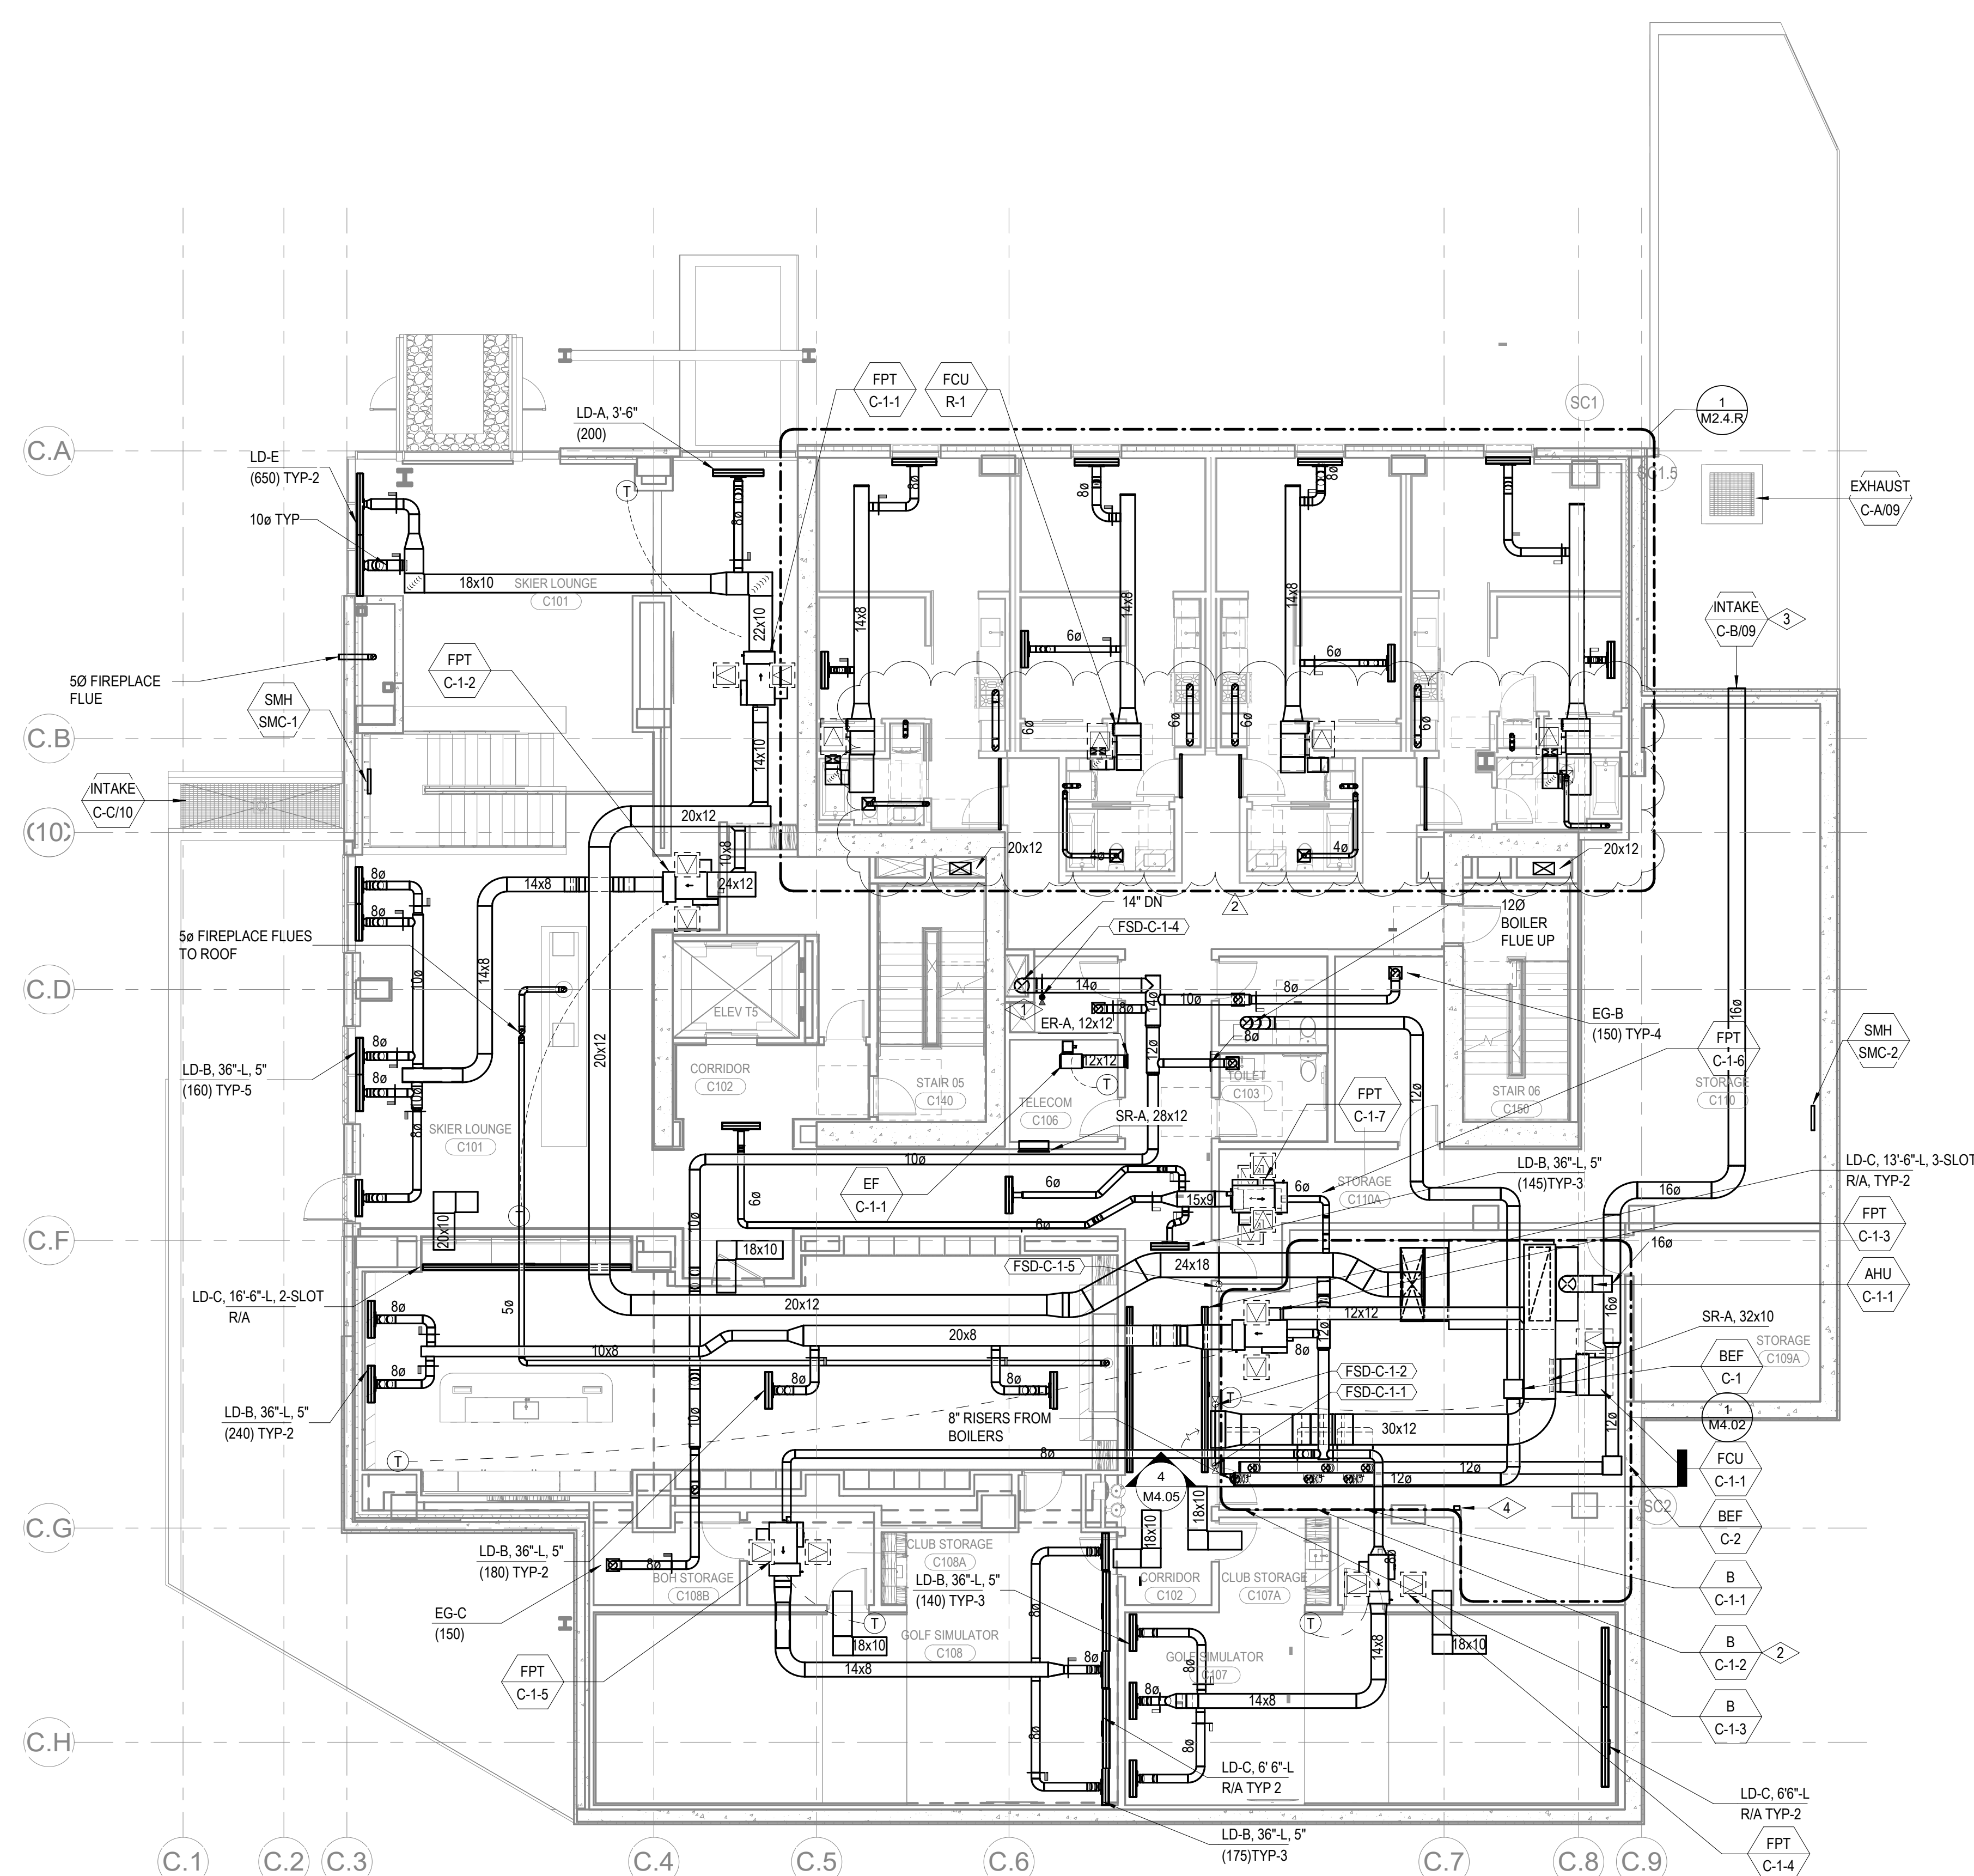

1 TOWER C - LEVEL 1 MECHANICAL DUCT PLAN
SCALE: 1/8" = 1'-0"

