


Olson Kundig

project: **SOMMET BLANC**
9300 Marsac Ave (B2 East Parcel)
Park City, Utah 84060

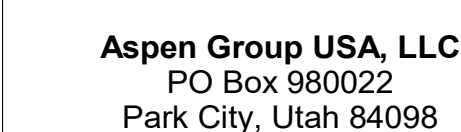

principal architect _____
project manager _____
drawn by _____
checked by Checker
job no. _____
date 05/17/2024

revisions:

| no. | date | br |
|-----|------|----|
|-----|------|----|


IFC Set 2 of 3
05/17/2024

TOWER C - LVL 8
MECHANICAL DUCT
PLAN

M2.2C.18

- A. REFER TO M2.4 SERIES FOR ENLARGED UNIT PLANS.
- B. FIREPLACE FLUE ROUTING SHOWN FOR REFERENCE. REFER TO ENLARGED UNIT PLANS FOR ROUTING AND SIZING DETAIL.
- C. MECHANICAL EQUIPMENT SHOWN FOR REFERENCE. REFER TO ENLARGED UNIT PLANS FOR DETAIL.
- D. ALL RESIDENTIAL TOILET EXHAUST, DRYER EXHAUST, AND KITCHEN RANGE HOOD EXHAUST TO BE PART OF A SUB-DUCT EXHAUST SYSTEM.

NUMBERED NOTES:

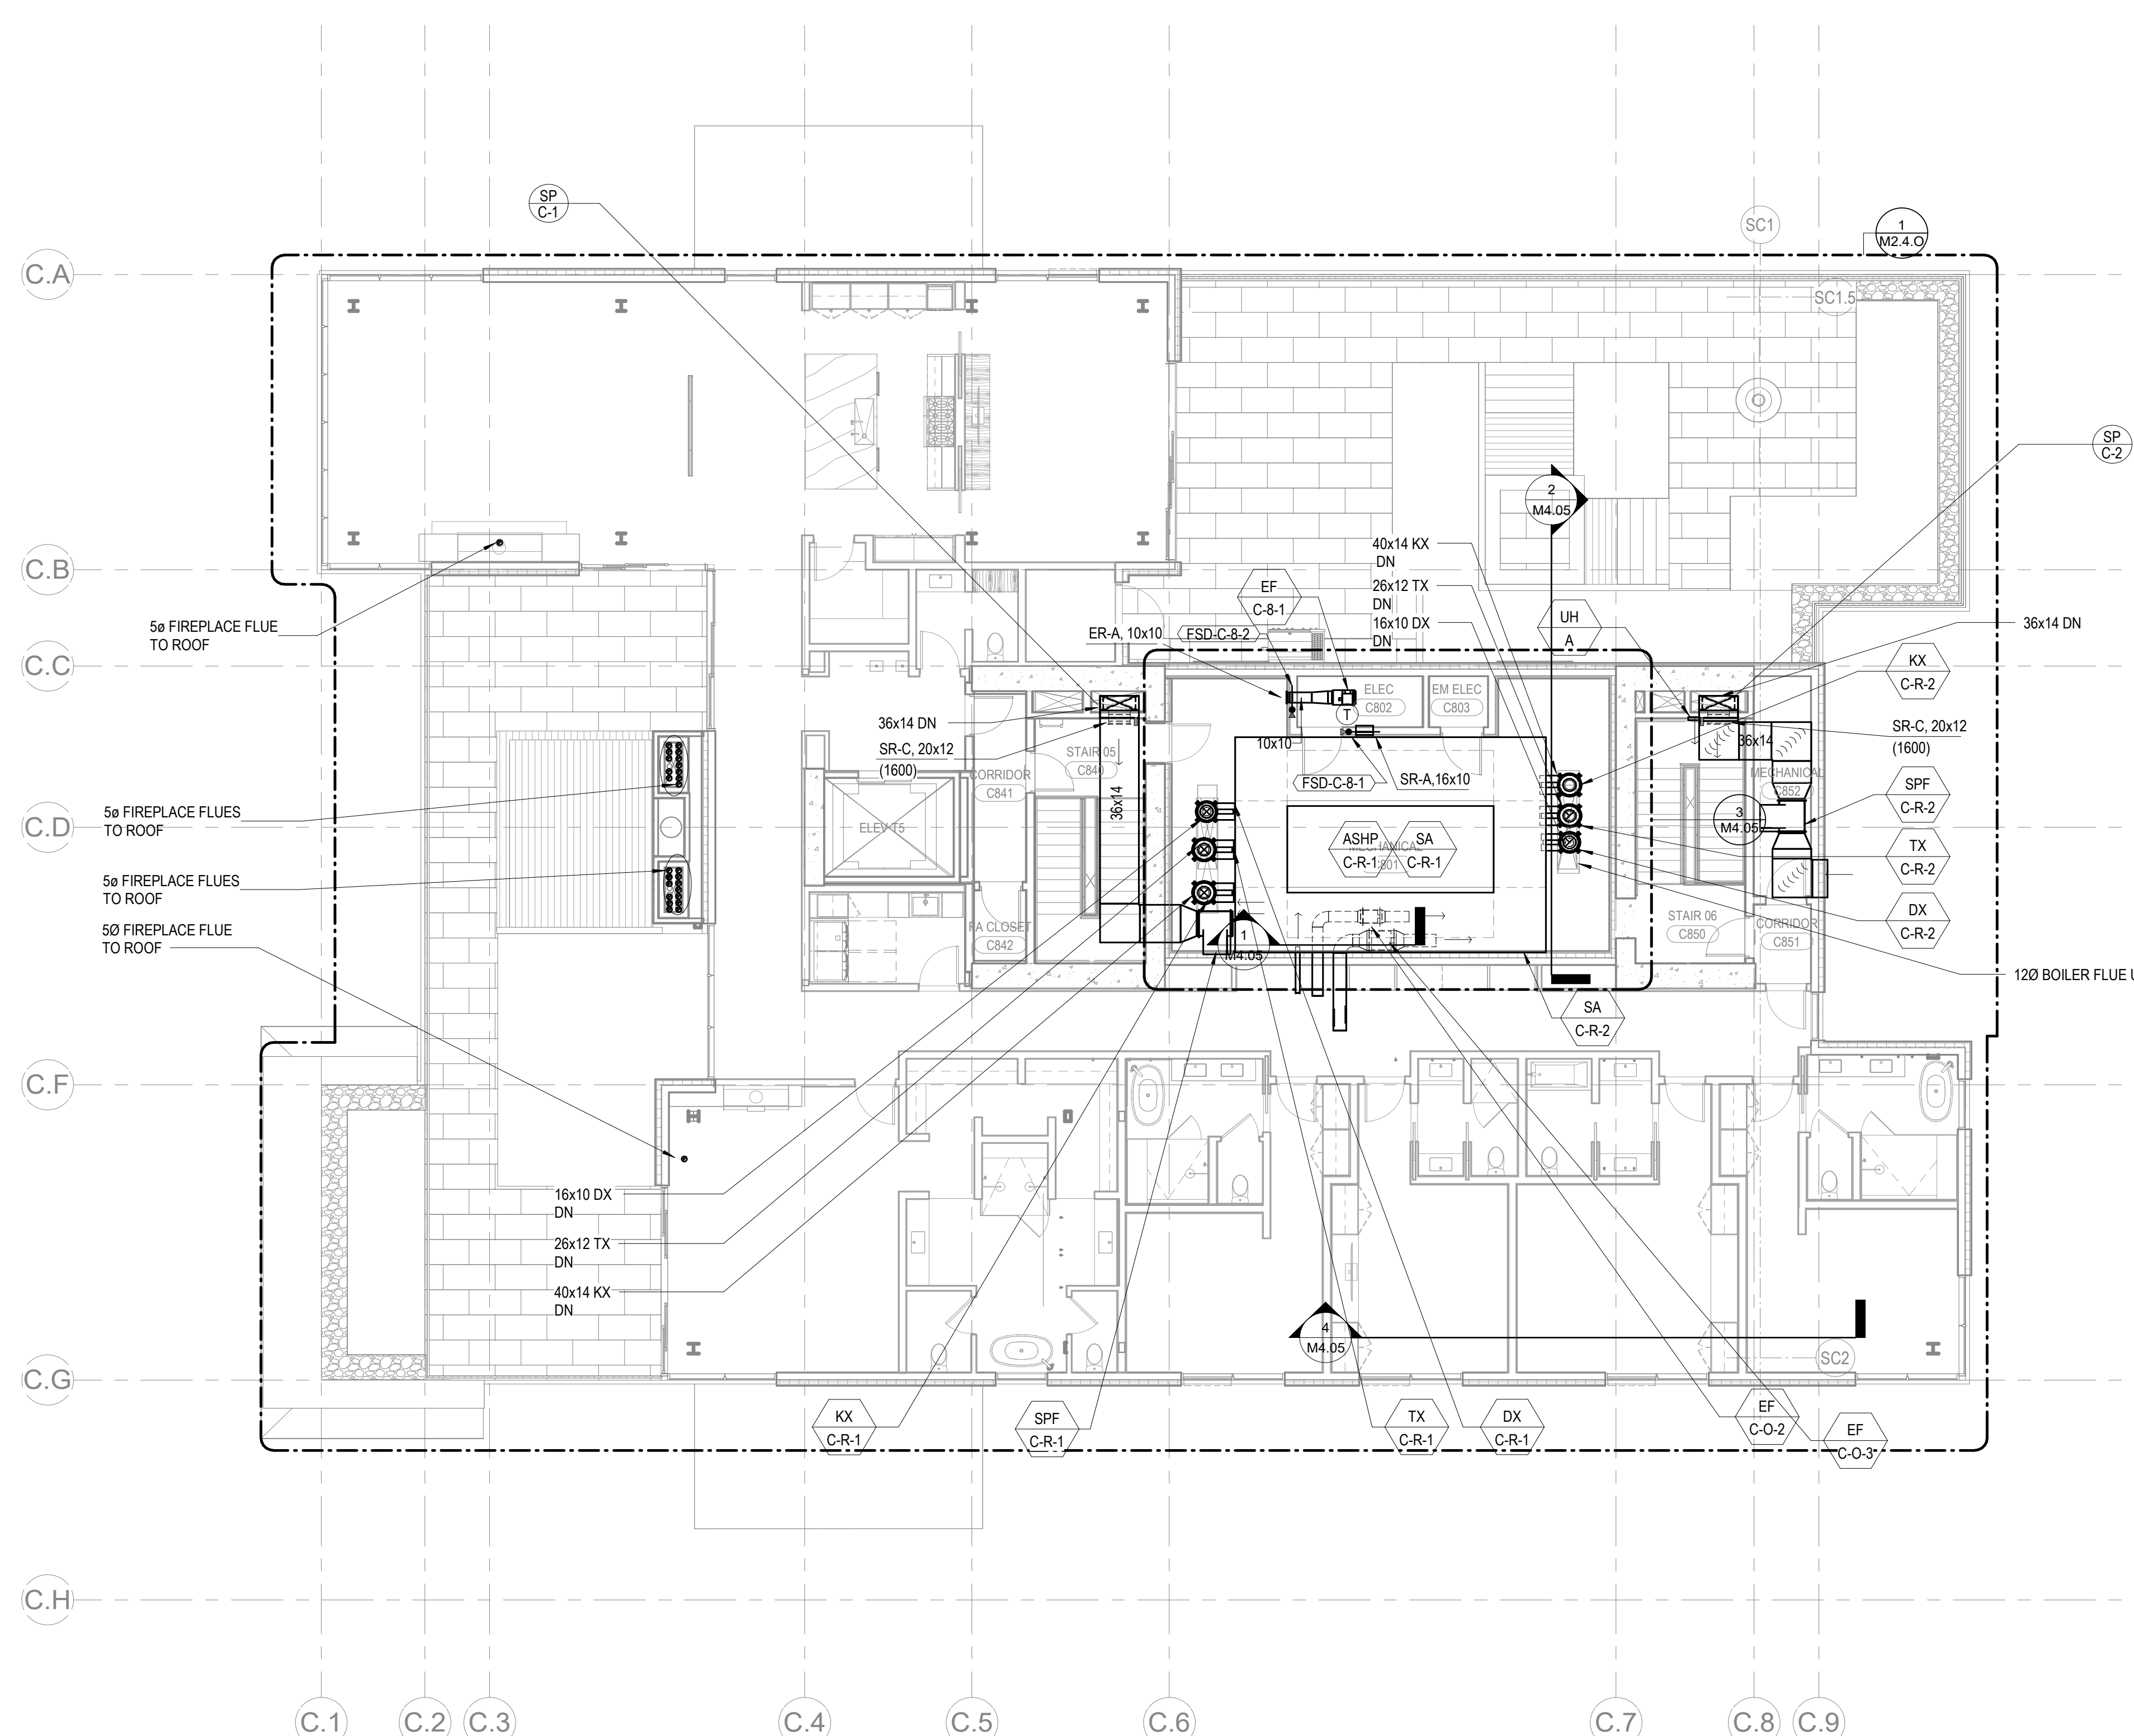

1 TOWER C - LEVEL 8 MECHANICAL DUCT PLAN
SCALE: 1/8" = 1'-0"

