


Olson Kundig

project: **SOMMET BLANC**  
9300 Marsac Ave (B2 East Parcel)  
Park City, Utah 84060

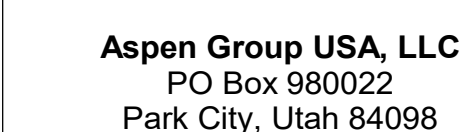

**MEP Engineer**  
**WSP USA**  
1001 Fourth Ave., Suite 3100  
Seattle, WA 98154

principal architect \_\_\_\_\_  
project manager \_\_\_\_\_  
drawn by \_\_\_\_\_  
checked by Checker  
job no. \_\_\_\_\_  
date 05/31/2024

revisions:

no.	date	t
-----	------	---

IFC Set 3 of 3  
05/31/2024

TOWER C - ROOF  
MECHANICAL DUCT  
PLAN


M2.2C.R

**SHEET NOTES:**

- A. REFER TO M2.4 SERIES FOR ENLARGED UNIT PLANS.
- B. FIREPLACE FLUE ROUTING SHOWN FOR REFERENCE. REFER TO ENLARGED UNIT PLANS FOR ROUTING AND SIZING DETAIL.
- C. MECHANICAL EQUIPMENT SHOWN FOR REFERENCE. REFER TO ENLARGED UNIT PLANS FOR DETAIL.

 **NUMBERED NOTES:**

- 1 5"Ø FIREPLACE FLUE TERMINATION TO BE CAPPED WITH ORTAL VERTICAL POWER VENT PER M5.07  
DETAIL 7.

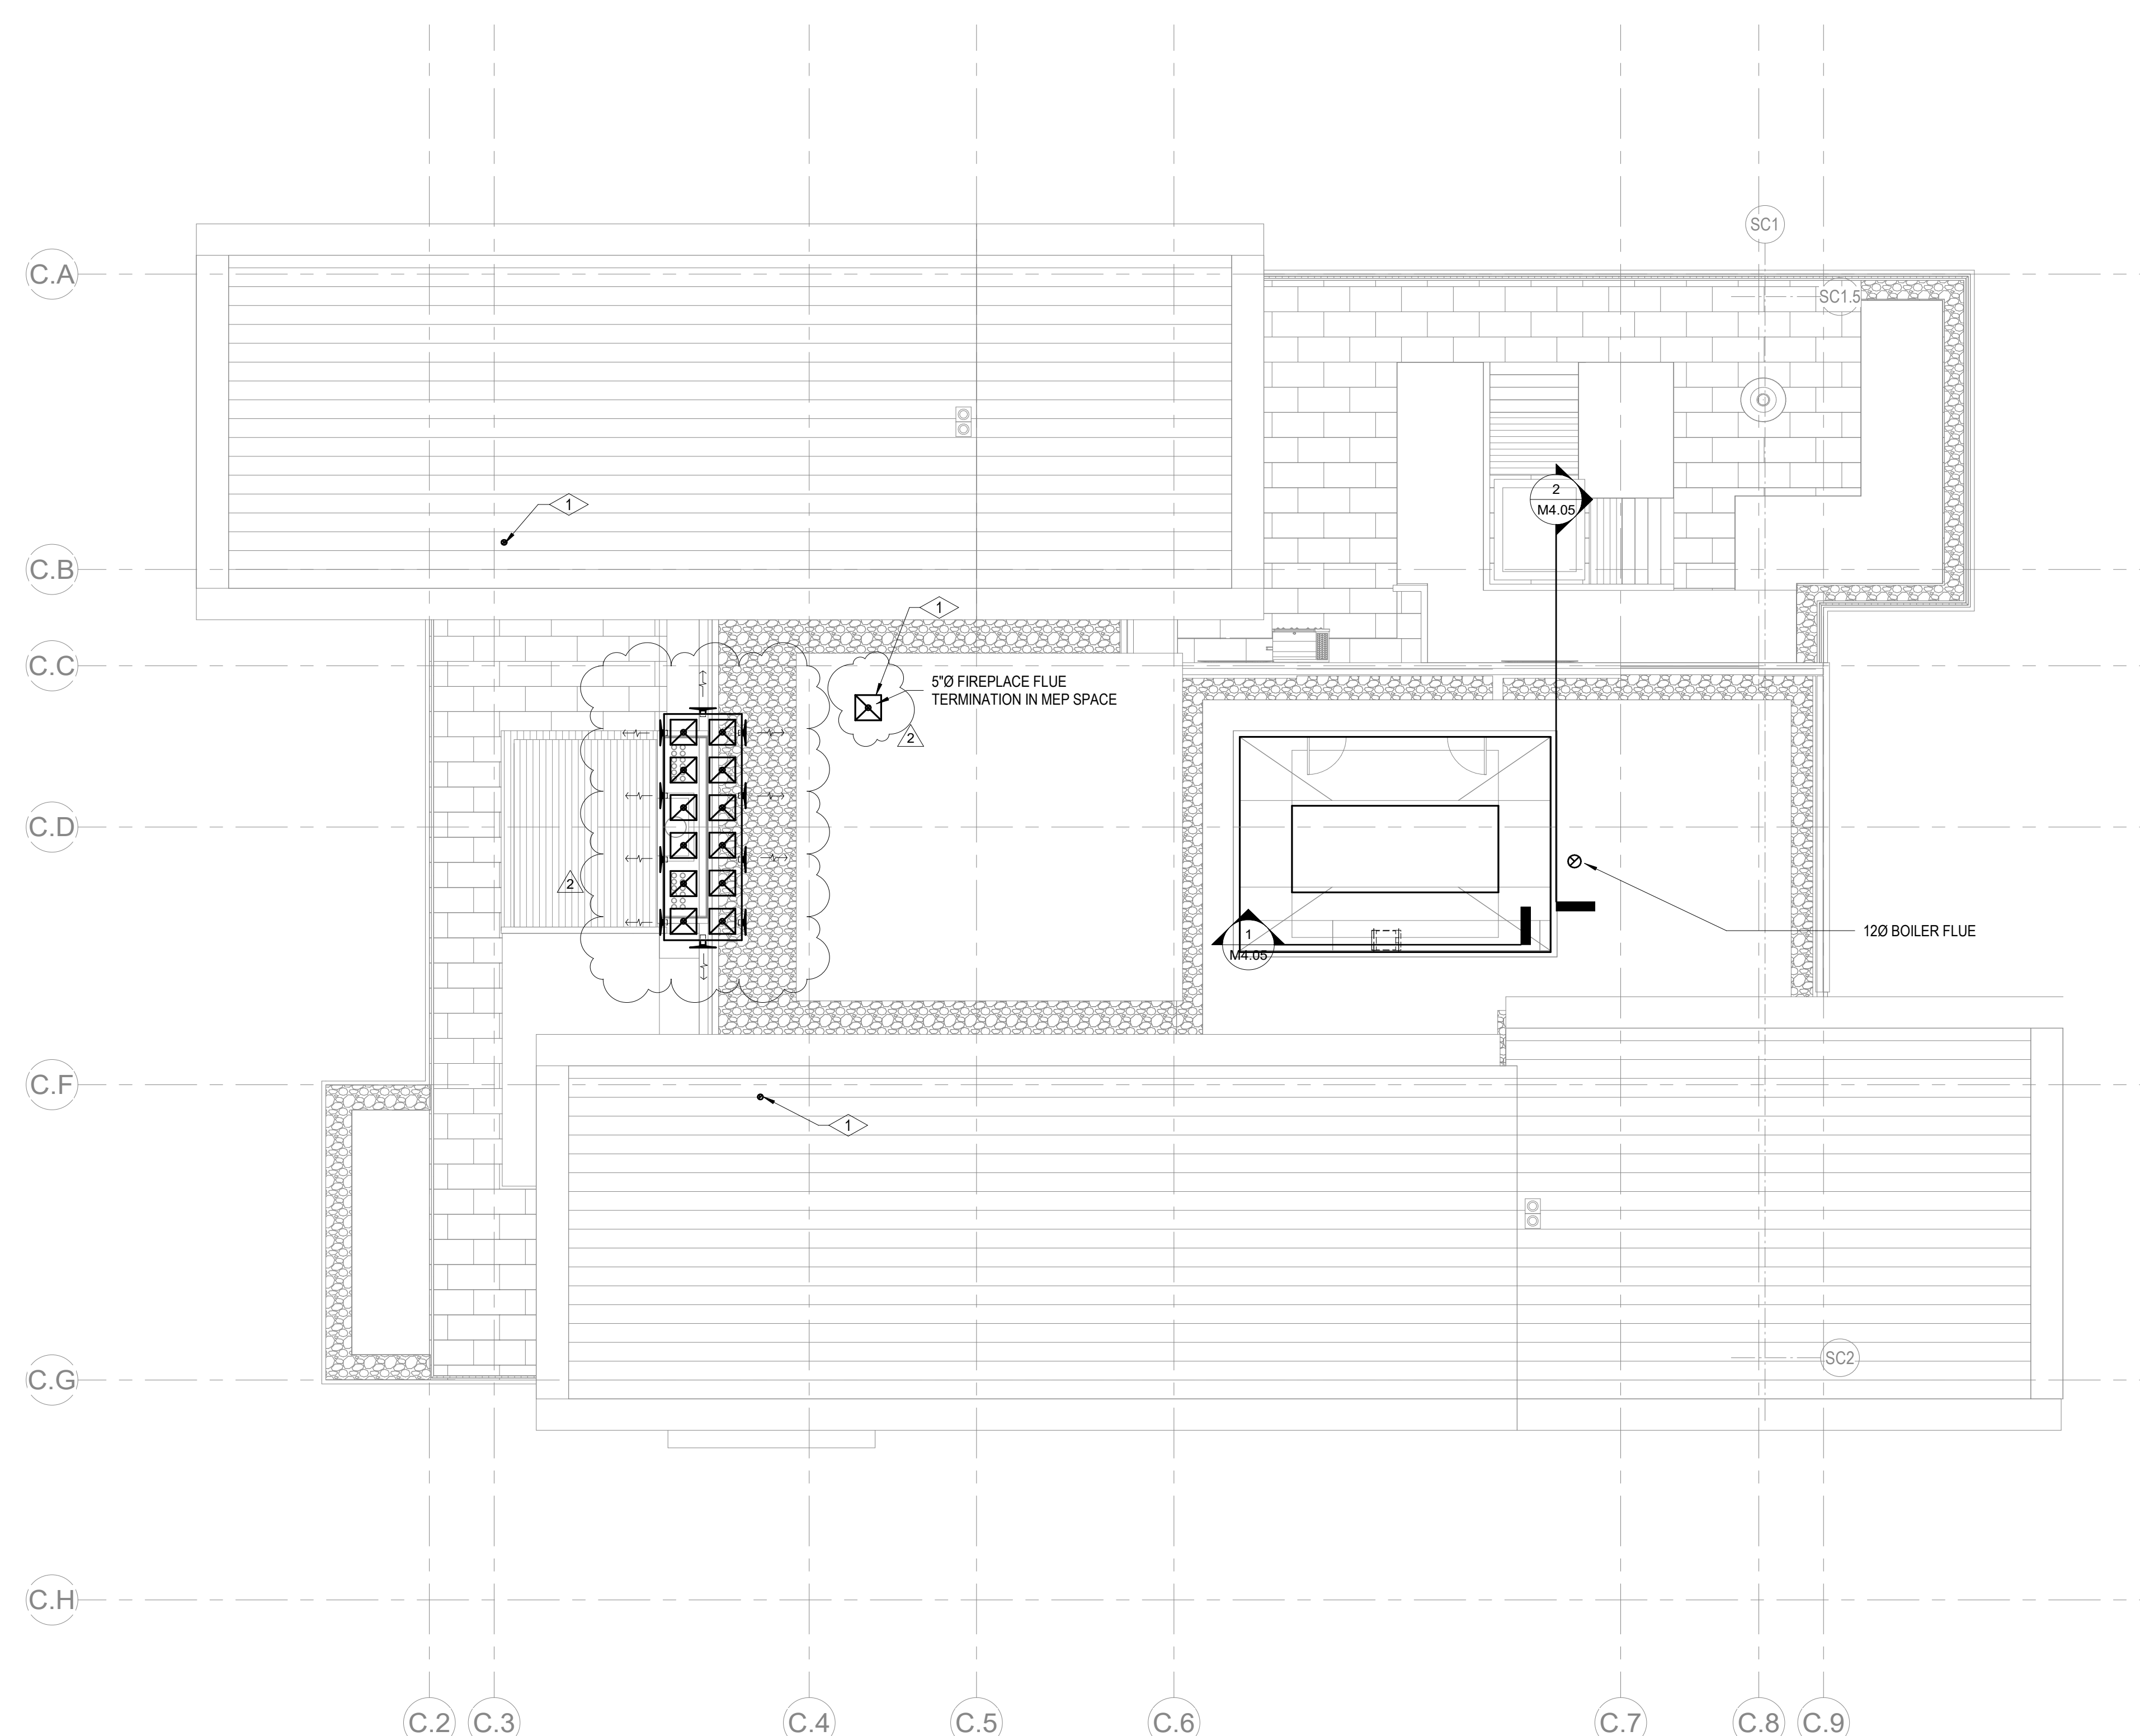

1 TOWER C - ROOF MECHANICAL DUCT PLAN  
SCALE: 1/8" = 1'-0"

