Reserved for permit stamp

Specifications Writer Friday Group 88 Mainelli Road Middlebury, VT Code Consultant
Holmes
600 1st Avenue, Suite 200A
Seattle, WA 98104 Fire Protection Engineer
Jensen Hughes
One Research Drive, Suite 305C
Westborough, MA 01581

Vertical Transportation Consulatant Lerch Bates 19515 North Creek Parkway, Suite 304 Bothell, WA 98011 Structural Engineer
Magnusson Klemencic Associates
1301 5th Ave, Suite 3200
Seattle, WA 98101

<u>Lighting Designer</u> **O-**1319 SE MLK Blvd, Suite 210 Portland, Oregon 97219

Building Envelope Consultant RDH 2101 N 34th St Seattle, WA 98103 Accessibility Consultant
Studio Pacifica
2144 Westlake Ave N, Suite F
Seattle, WA 98109

MEP Engineer
WSP USA
1001 Fourth Ave., Suite 3100
Seattle, WA 98154


principal architect_____ project manager_____

checked by <u>Checker</u> job no. date 5/17/2024

no. date

IFC Set 2 of 3 5/17/2024

MECHANICAL HYDRONIC RISER DIAGRAM -TOWER A M6.02A

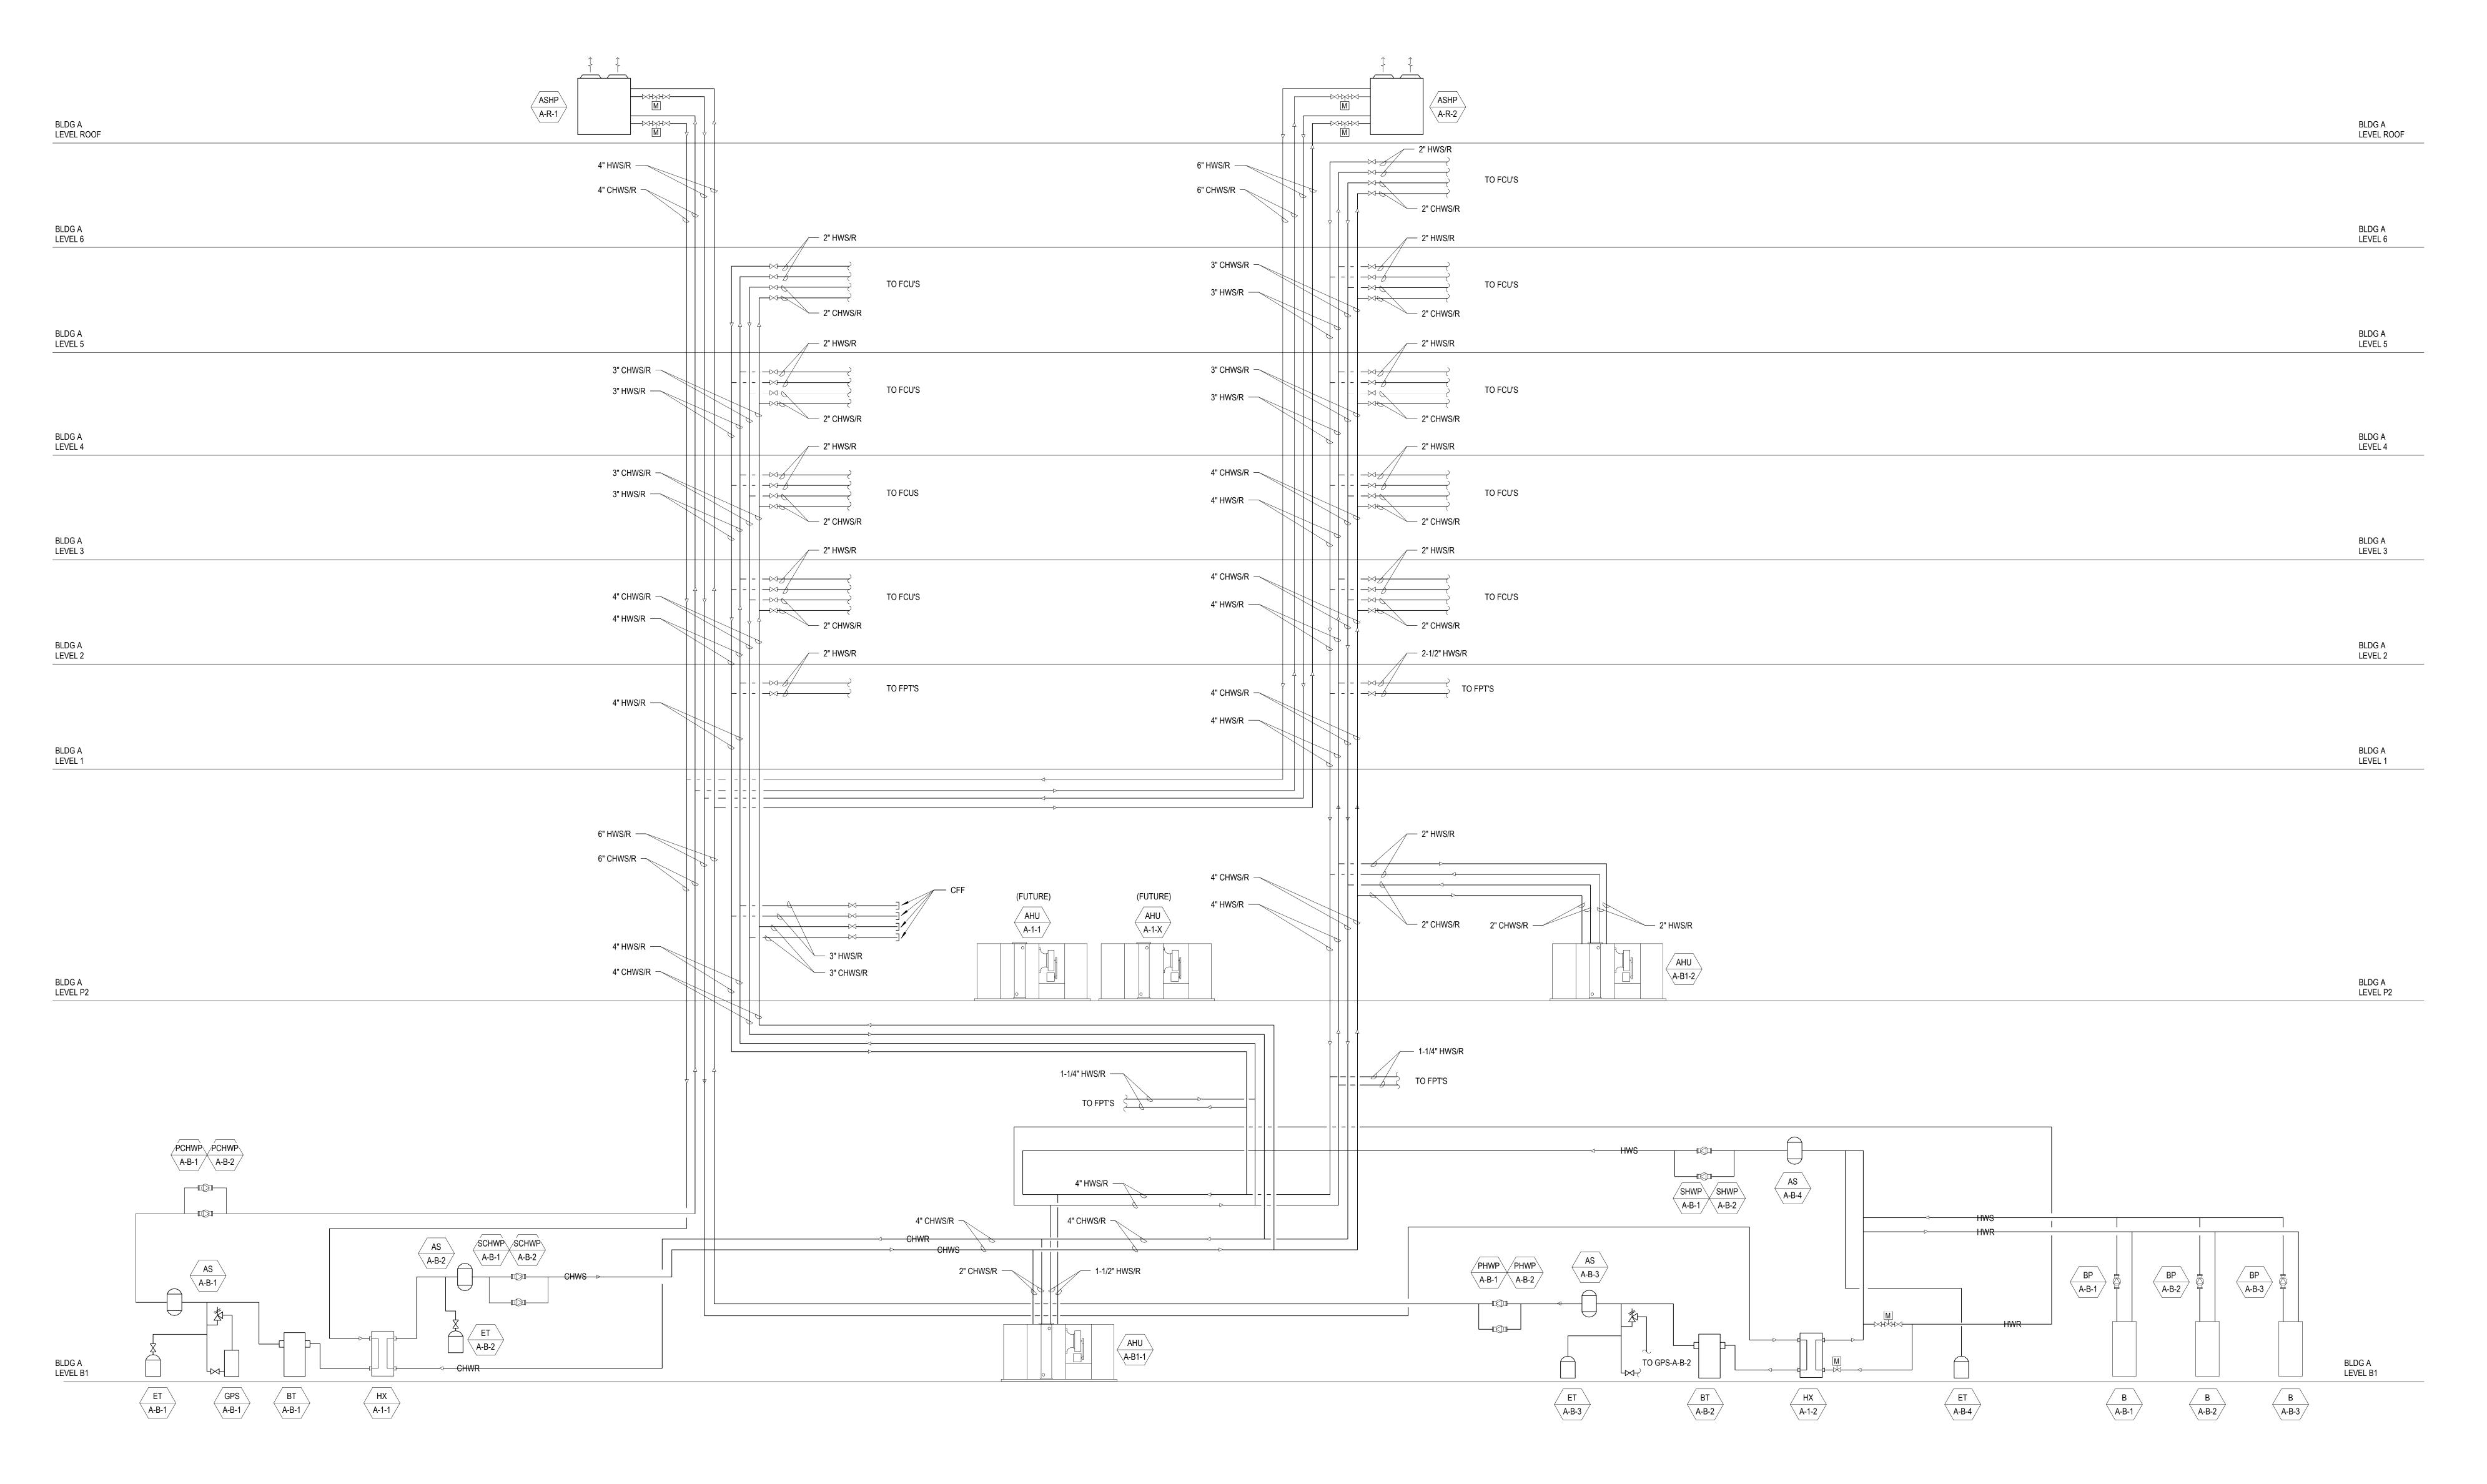

MECHANICAL HYDRONIC RISER DIAGRAM - TOWER A

SCALE: NTS