


Olson Kundig

Project: **Sommet Blanc - Bldg AB**
DEER VALLEY, UTAH

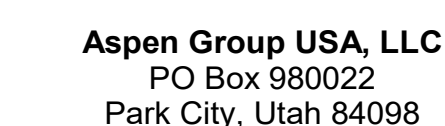

principal architect _____
project manager _____
drawn by _____
checked by GM
job no. 2021-0595
date 5/31/2024

revisions:


B	5/31/2024	IFC 3
1	10/05/2022	PERMIT RESUBMITTAL

no.	date	b
-----	------	---

IFC Set 3 of 3
5/31/2024

PLAN - TOWER A - LVL 3

P2.2A.13

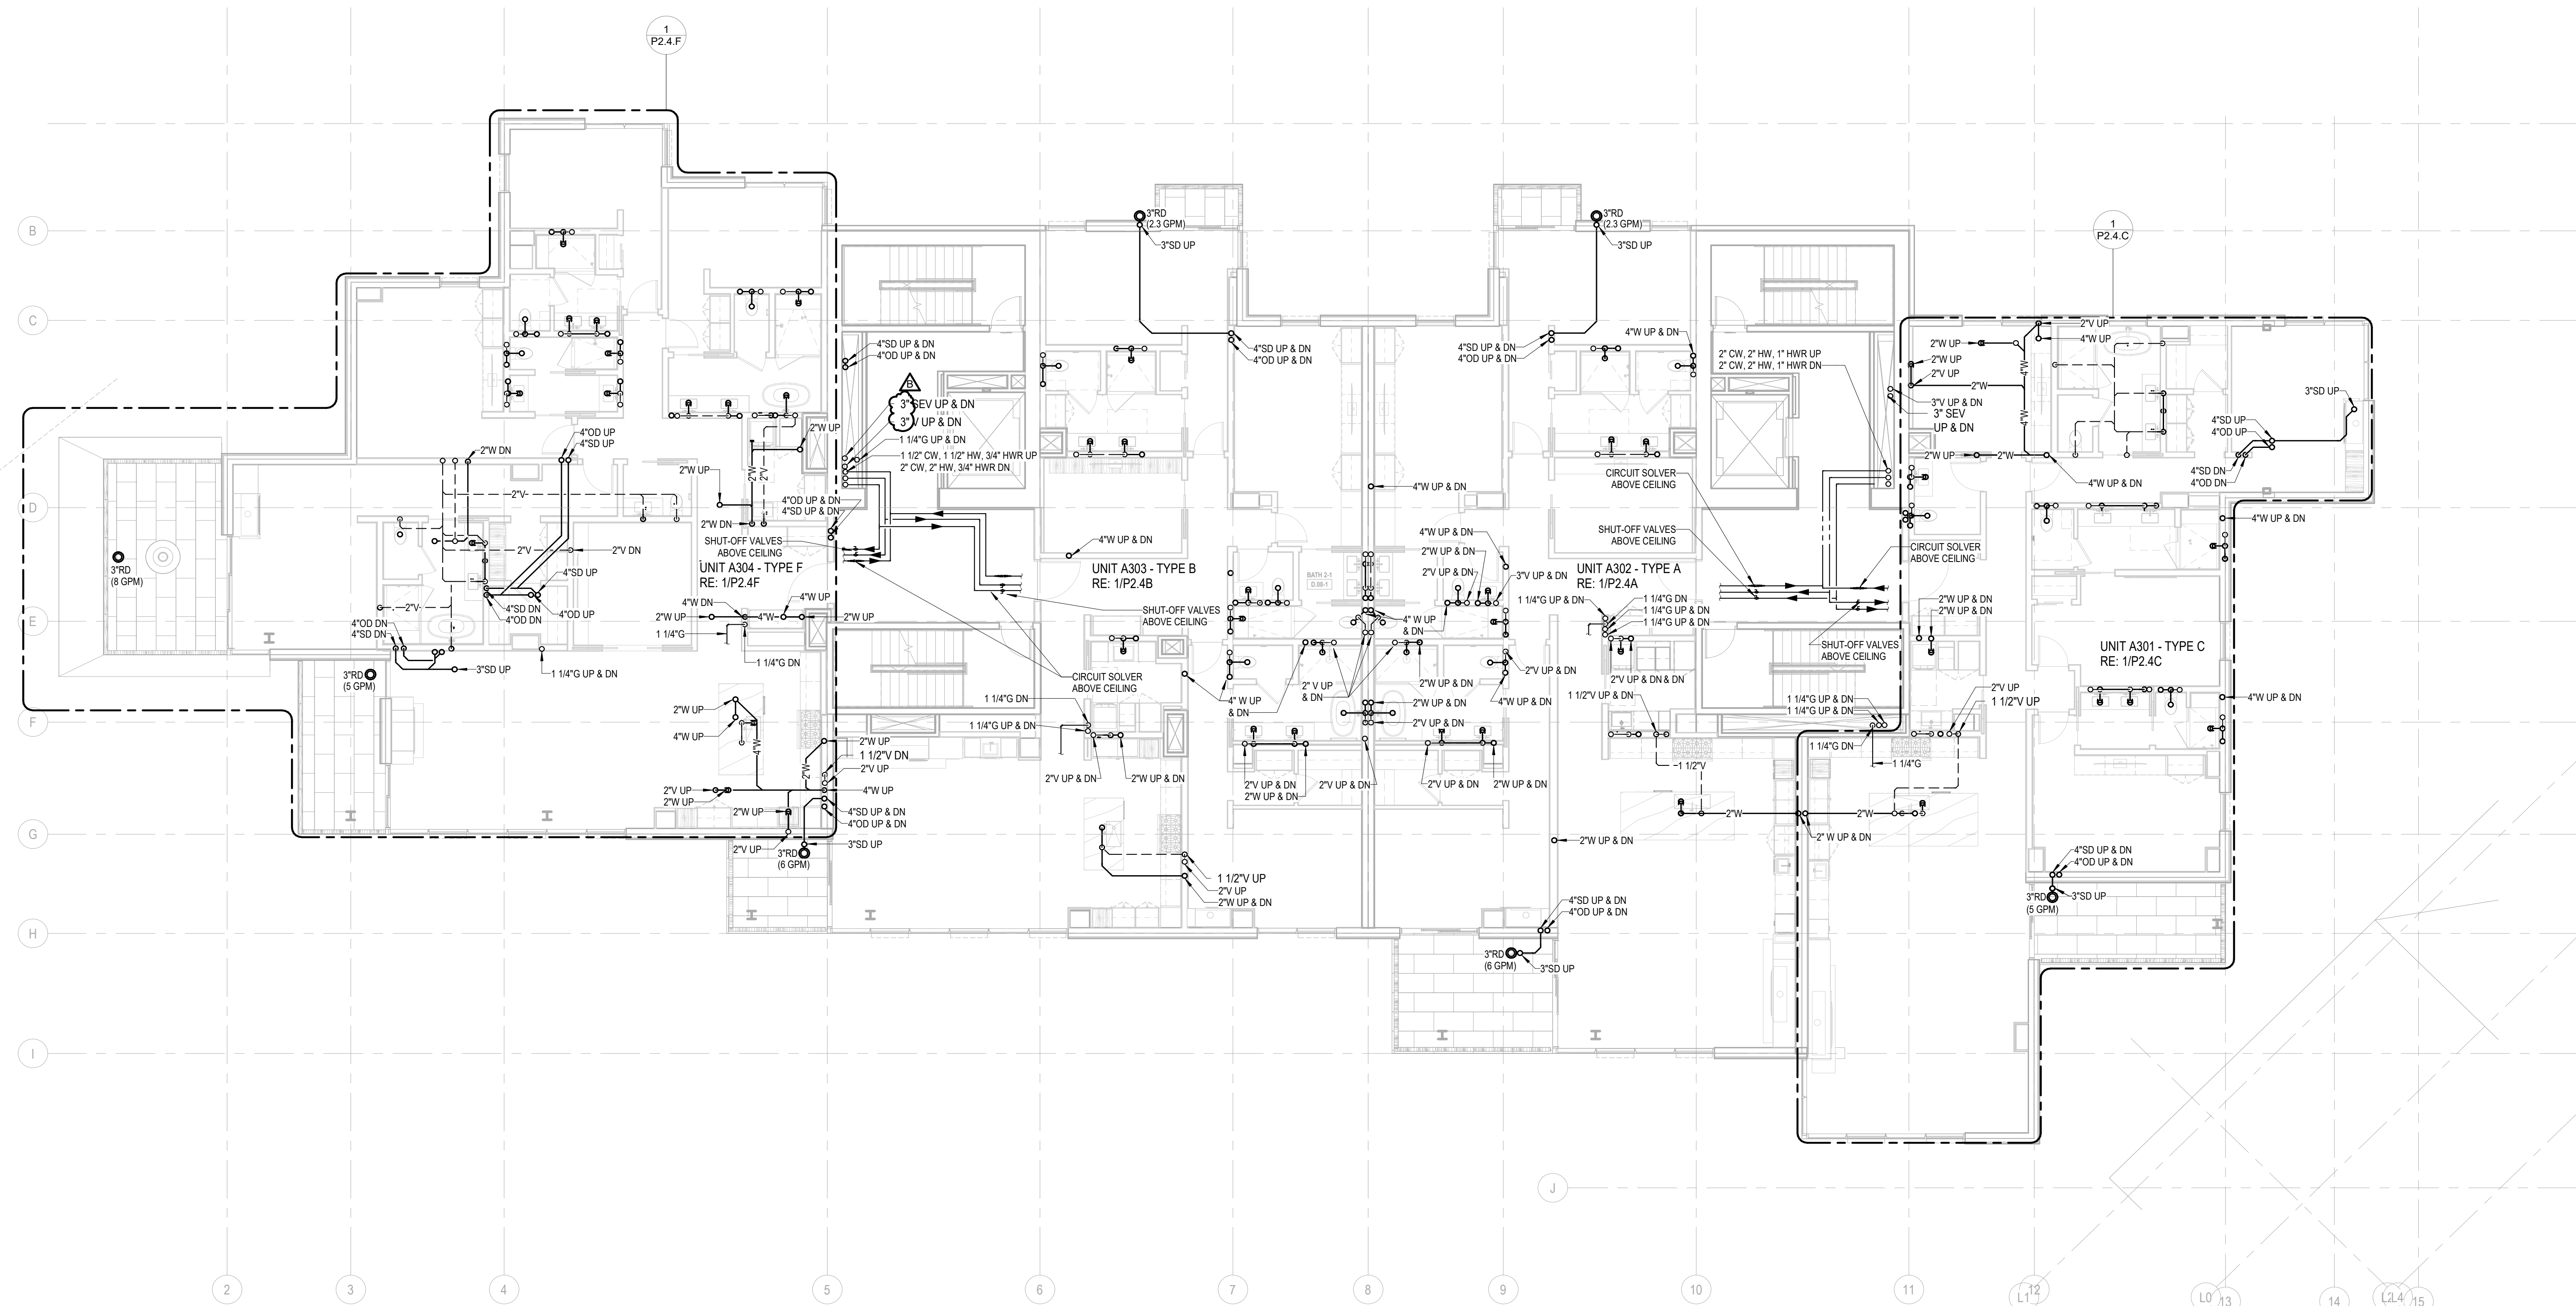

1 PLAN - TOWER A - LVL 3
SCALE: 1/8" = 1'-0"

SCALE: 1/8" = 1'-0"