


Olson Kundig

project: **Sommet Blanc - Bldg AB**
DEER VALLEY, UTAH

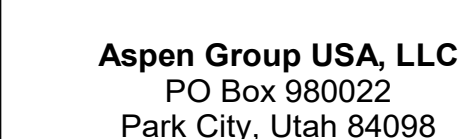

principal architect _____
project manager _____
drawn by _____
checked by GM
job no. 2021-0595
date 5/17/2024

revisions:


1 10/06/2022 PERMIT RESUBMITTAL

no.	date	b
-----	------	---

IFC Set 2 of 3
5/17/2024

PLAN - TOWER B - LVL
B1

P2.2B.01

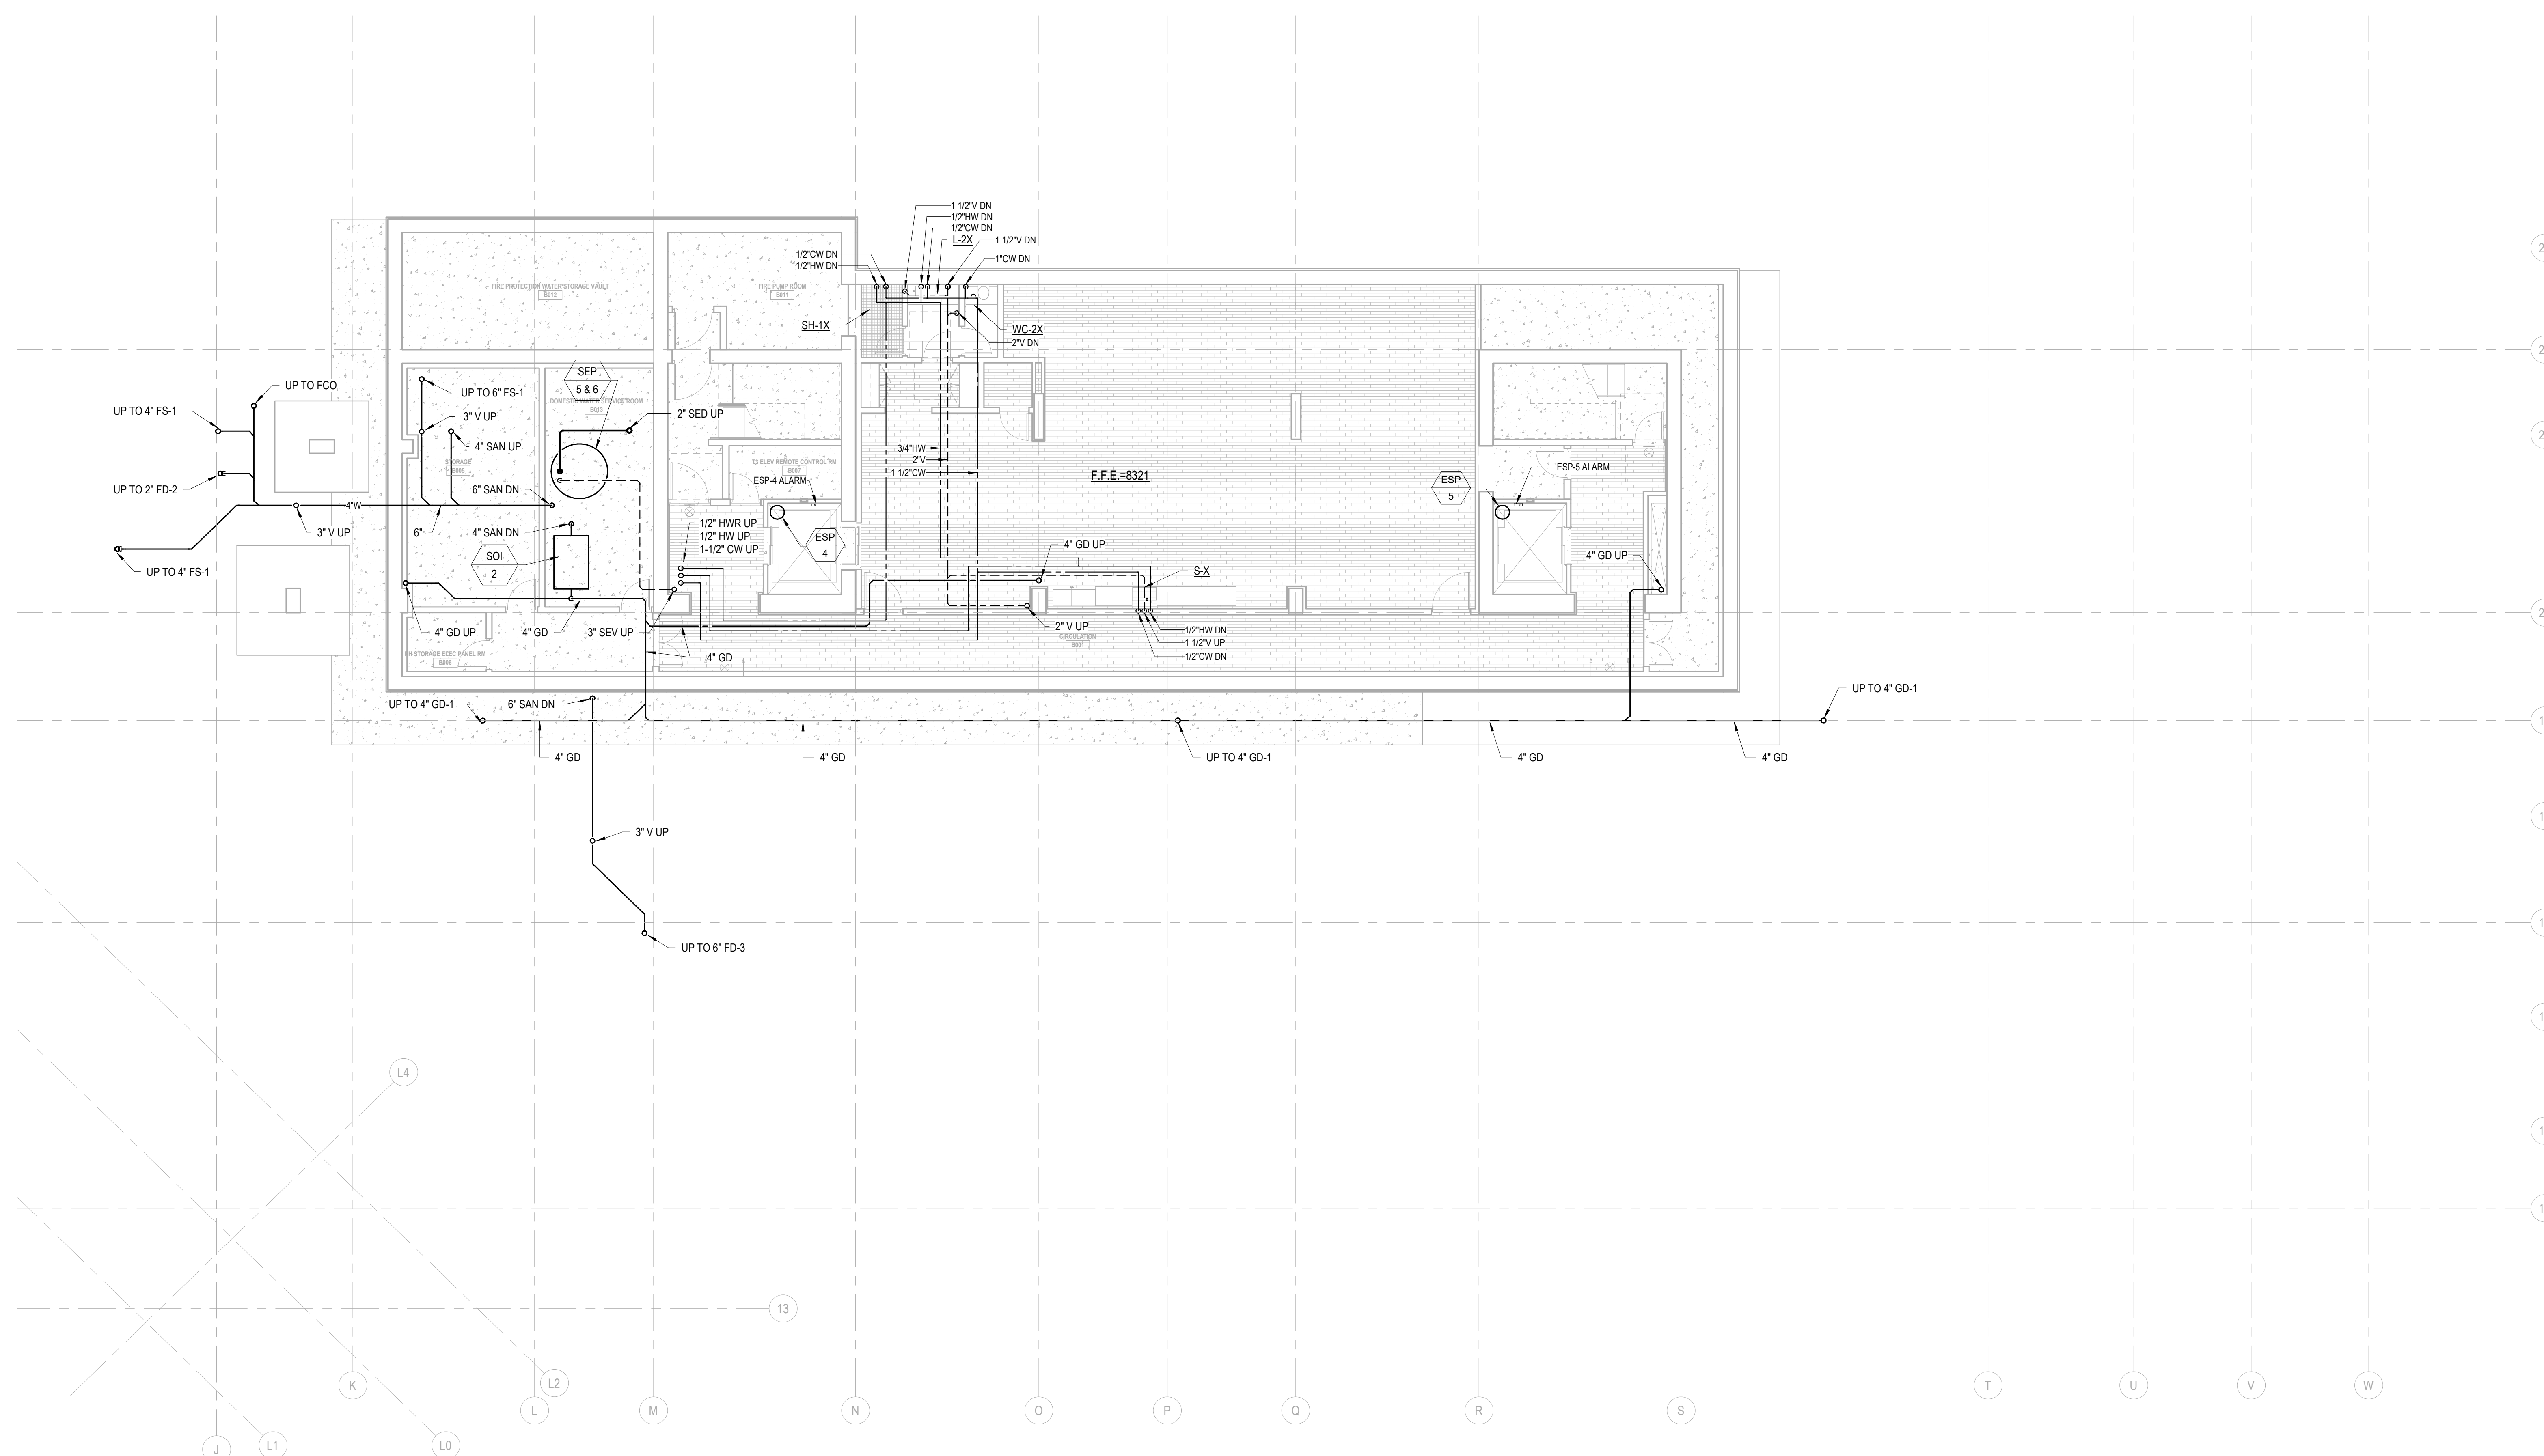

1 PLAN - TOWER B - LVL B1
SCALE: 1/8" = 1'-0"