



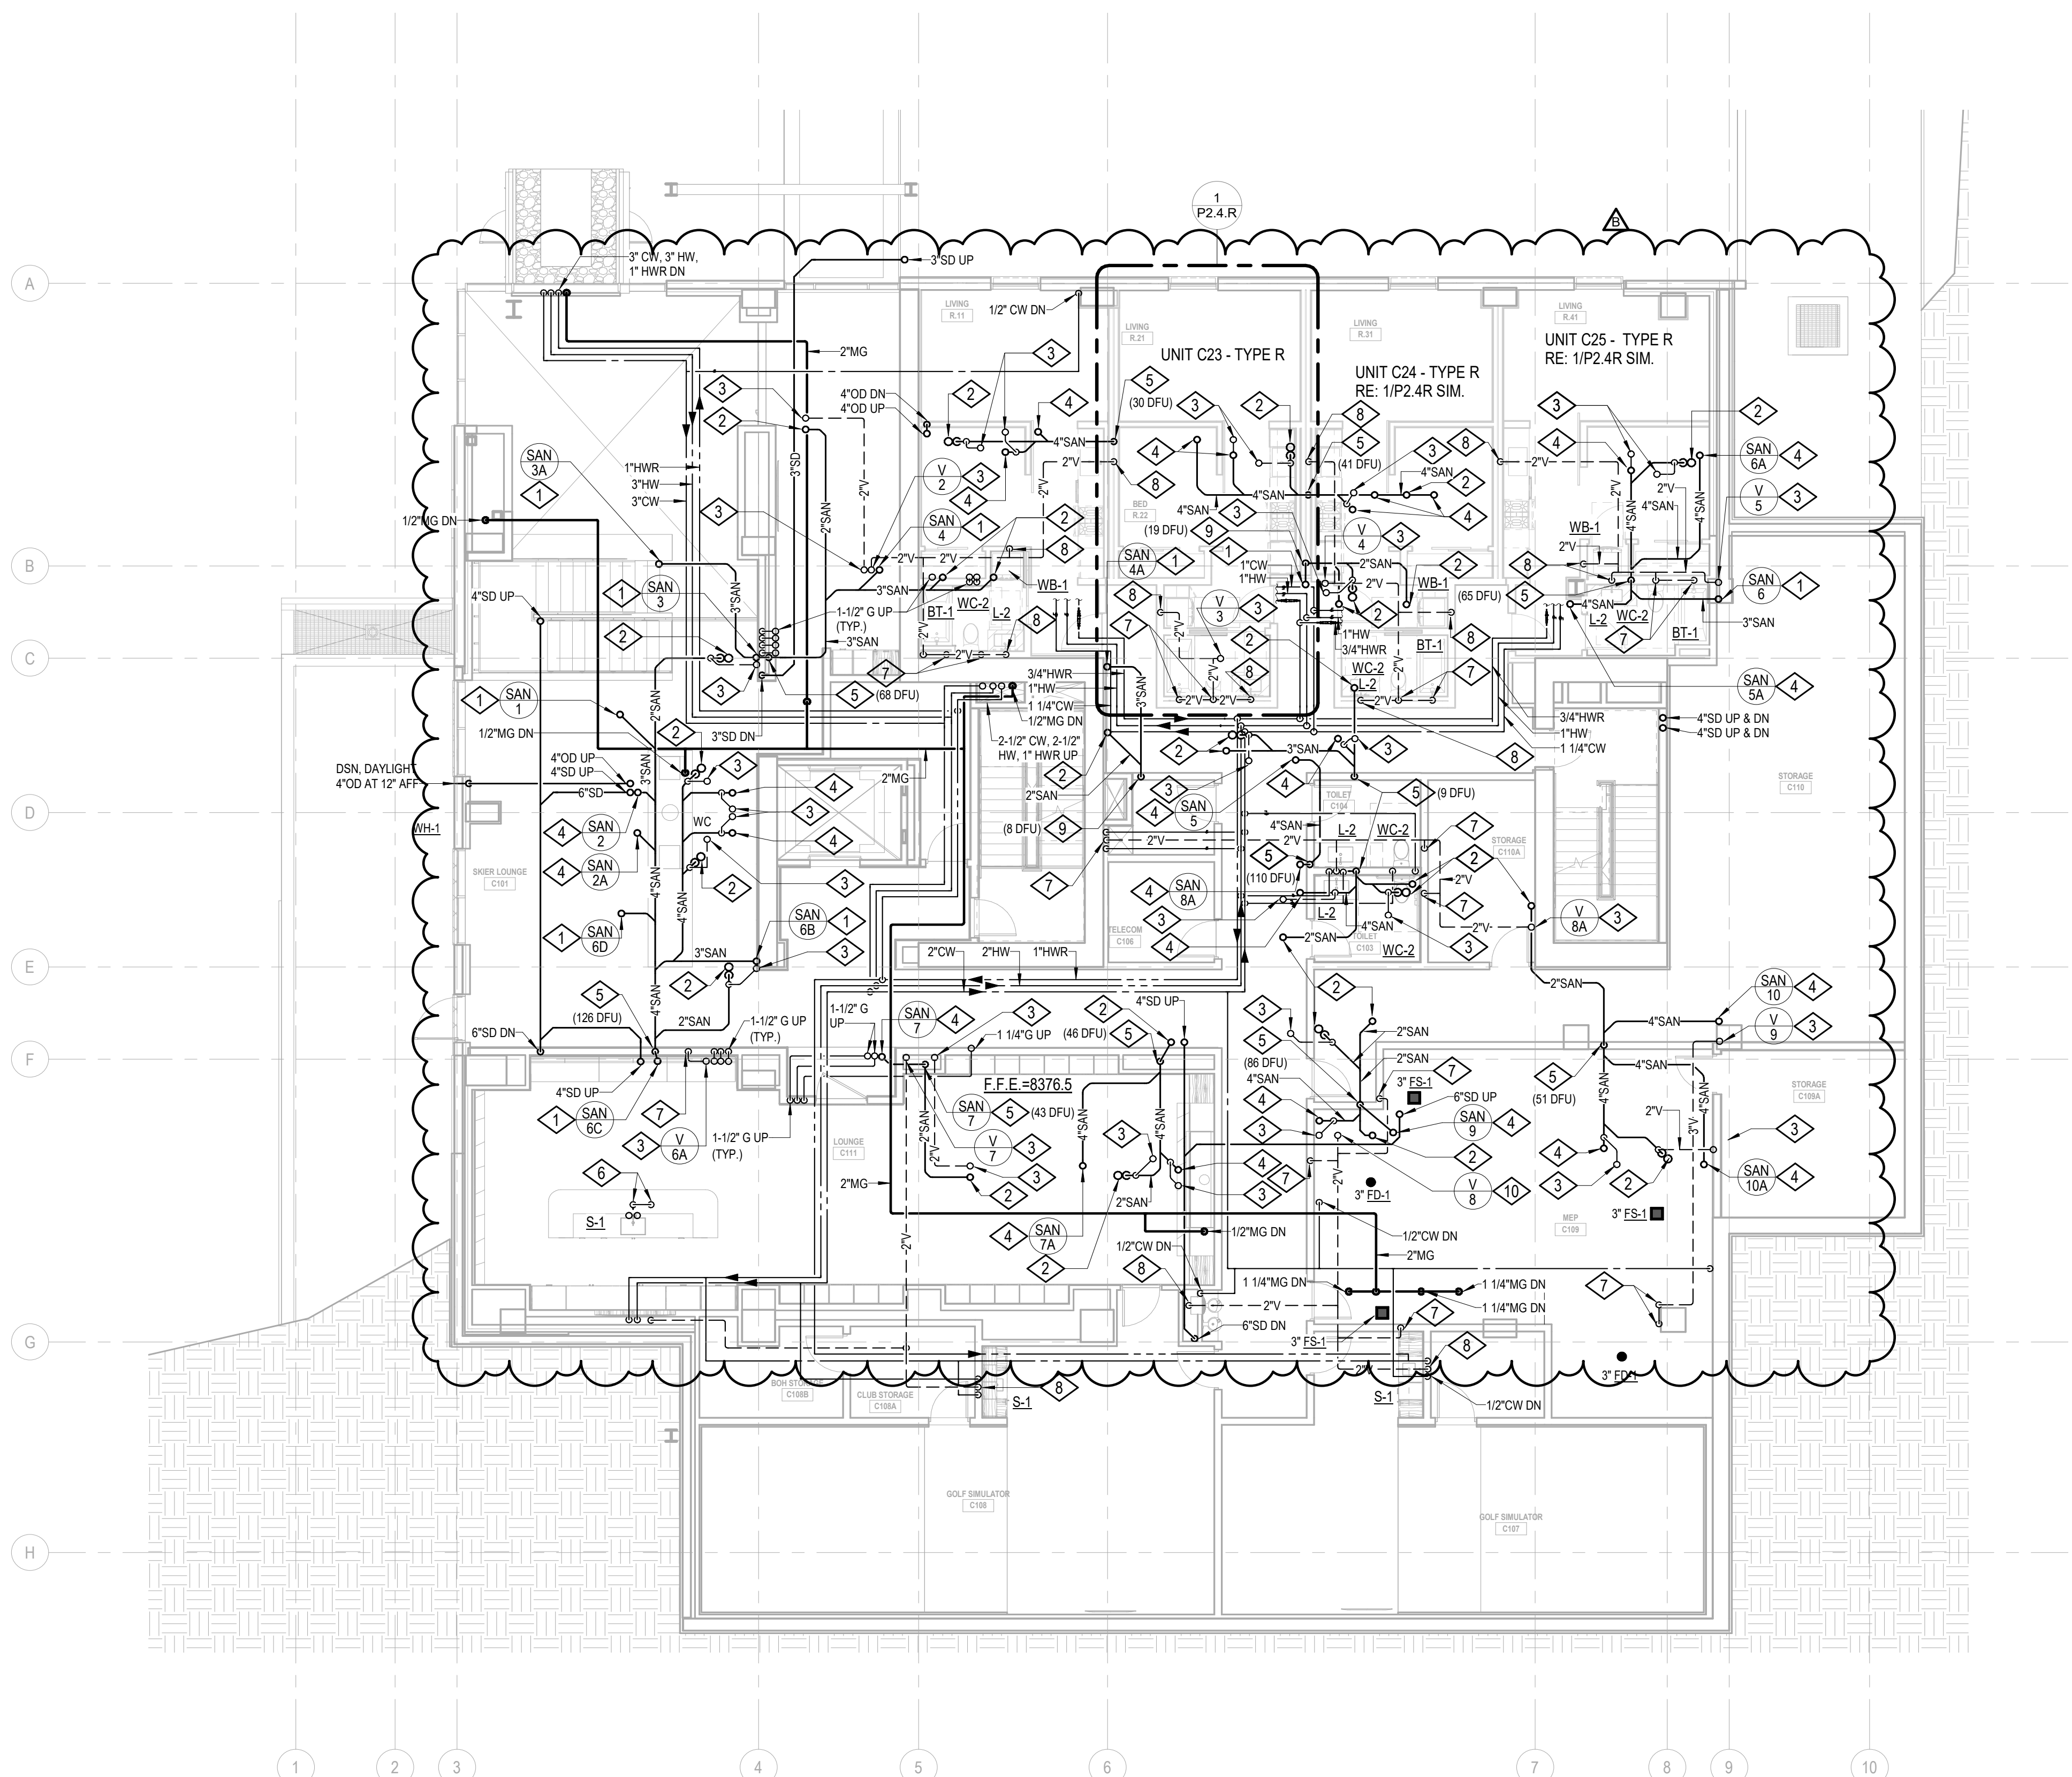

- KEYNOTES:
- 3" SAN UP
  - 2" SAN UP
  - 2" V UP
  - 4" SAN UP
  - 4" SAN DN
  - 2" SAN & 2" V DN
  - 2" V DN
  - 2" SAN DN & 2" V RISE
  - 3" SAN DN
  - 3" V UP

**1 PLAN - TOWER C - LVL 1**  
SCALE: 1/8" = 1'-0"

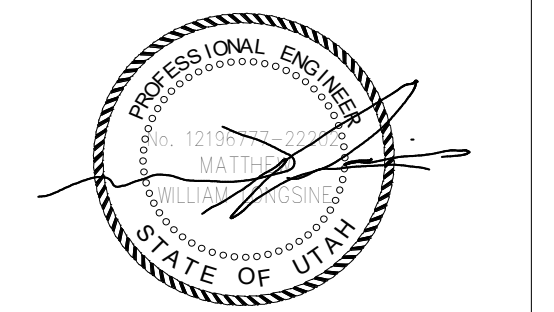

Reserved for permit stamp

100 South Jackson St., Suite 600  
Seattle, Washington 98101 USA  
+1 206 804 6070 olsonkundig.com

**Olson Kundig**

Project  
**Sommet Blanc-C**  
DEER VALLEY, UTAH



**Aspen Group USA, LLC**  
PO Box 980022  
Park City, Utah 84098

**Pool Consultant**  
**Cloward H2O**  
2006 N University Ave., Suite 290  
Provo, UT 84604

**Landscape Architect**  
**EPG Design**  
6949 South High Tech Drive, Suite 100  
Midvale, Utah 84047

**Specifications Writer**  
**Friday Group**  
88 Mainelli Road  
Middlebury, VT

**Code Consultant**  
**Holmes**  
800 1st Avenue, Suite 200A  
Seattle, WA 98104

**Fire Protection Engineer**  
**Jensen Hughes**  
One Research Drive, Suite 305C  
Westborough, MA 01581

**Vertical Transportation Consultant**  
**Lerch Bates**  
19515 North Creek Parkway, Suite 304  
Bellevue, WA 98011

**Structural Engineer**  
**Magnuson Henricson Associates**  
1301 6th Ave., Suite 3200  
Seattle, WA 98101

**Lighting Designer**  
**O-**  
1319 SE MLK Blvd., Suite 210  
Portland, Oregon 97219

**Building Envelope Consultant**  
**RDH**  
2101 N 34th St  
Seattle, WA 98103

**Accessibility Consultant**  
**Studio Pacifica**  
2144 Westlake Ave N, Suite F  
Seattle, WA 98109

**MEP Engineer**  
**WSP USA**  
1001 Fourth Ave., Suite 3100  
Seattle, WA 98154

principal architect \_\_\_\_\_  
project manager \_\_\_\_\_  
drawn by \_\_\_\_\_  
checked by GM \_\_\_\_\_  
job no. 2021-0595 \_\_\_\_\_  
date 5/31/2024 \_\_\_\_\_  
revisions:  
\_\_\_\_\_  
\_\_\_\_\_  
no. date by