


Olson Kundig

project:
Sommet Blanc -C
DEER VALLEY, UTAH

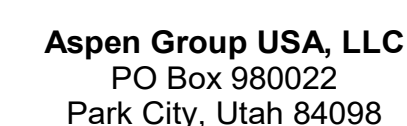

MEP Engineer
WSP USA
1001 Fourth Ave., Suite 3100
Seattle, WA 98154

principal architect _____
project manager _____
drawn by _____
checked by GM _____
job no. 2021-0595
date 5/31/2024


revisions:

no.	date	by
-----	------	----

IFC Set 3 of 3
5/31/2024

PLAN - TOWER C - LVL 8

P2.2C.19

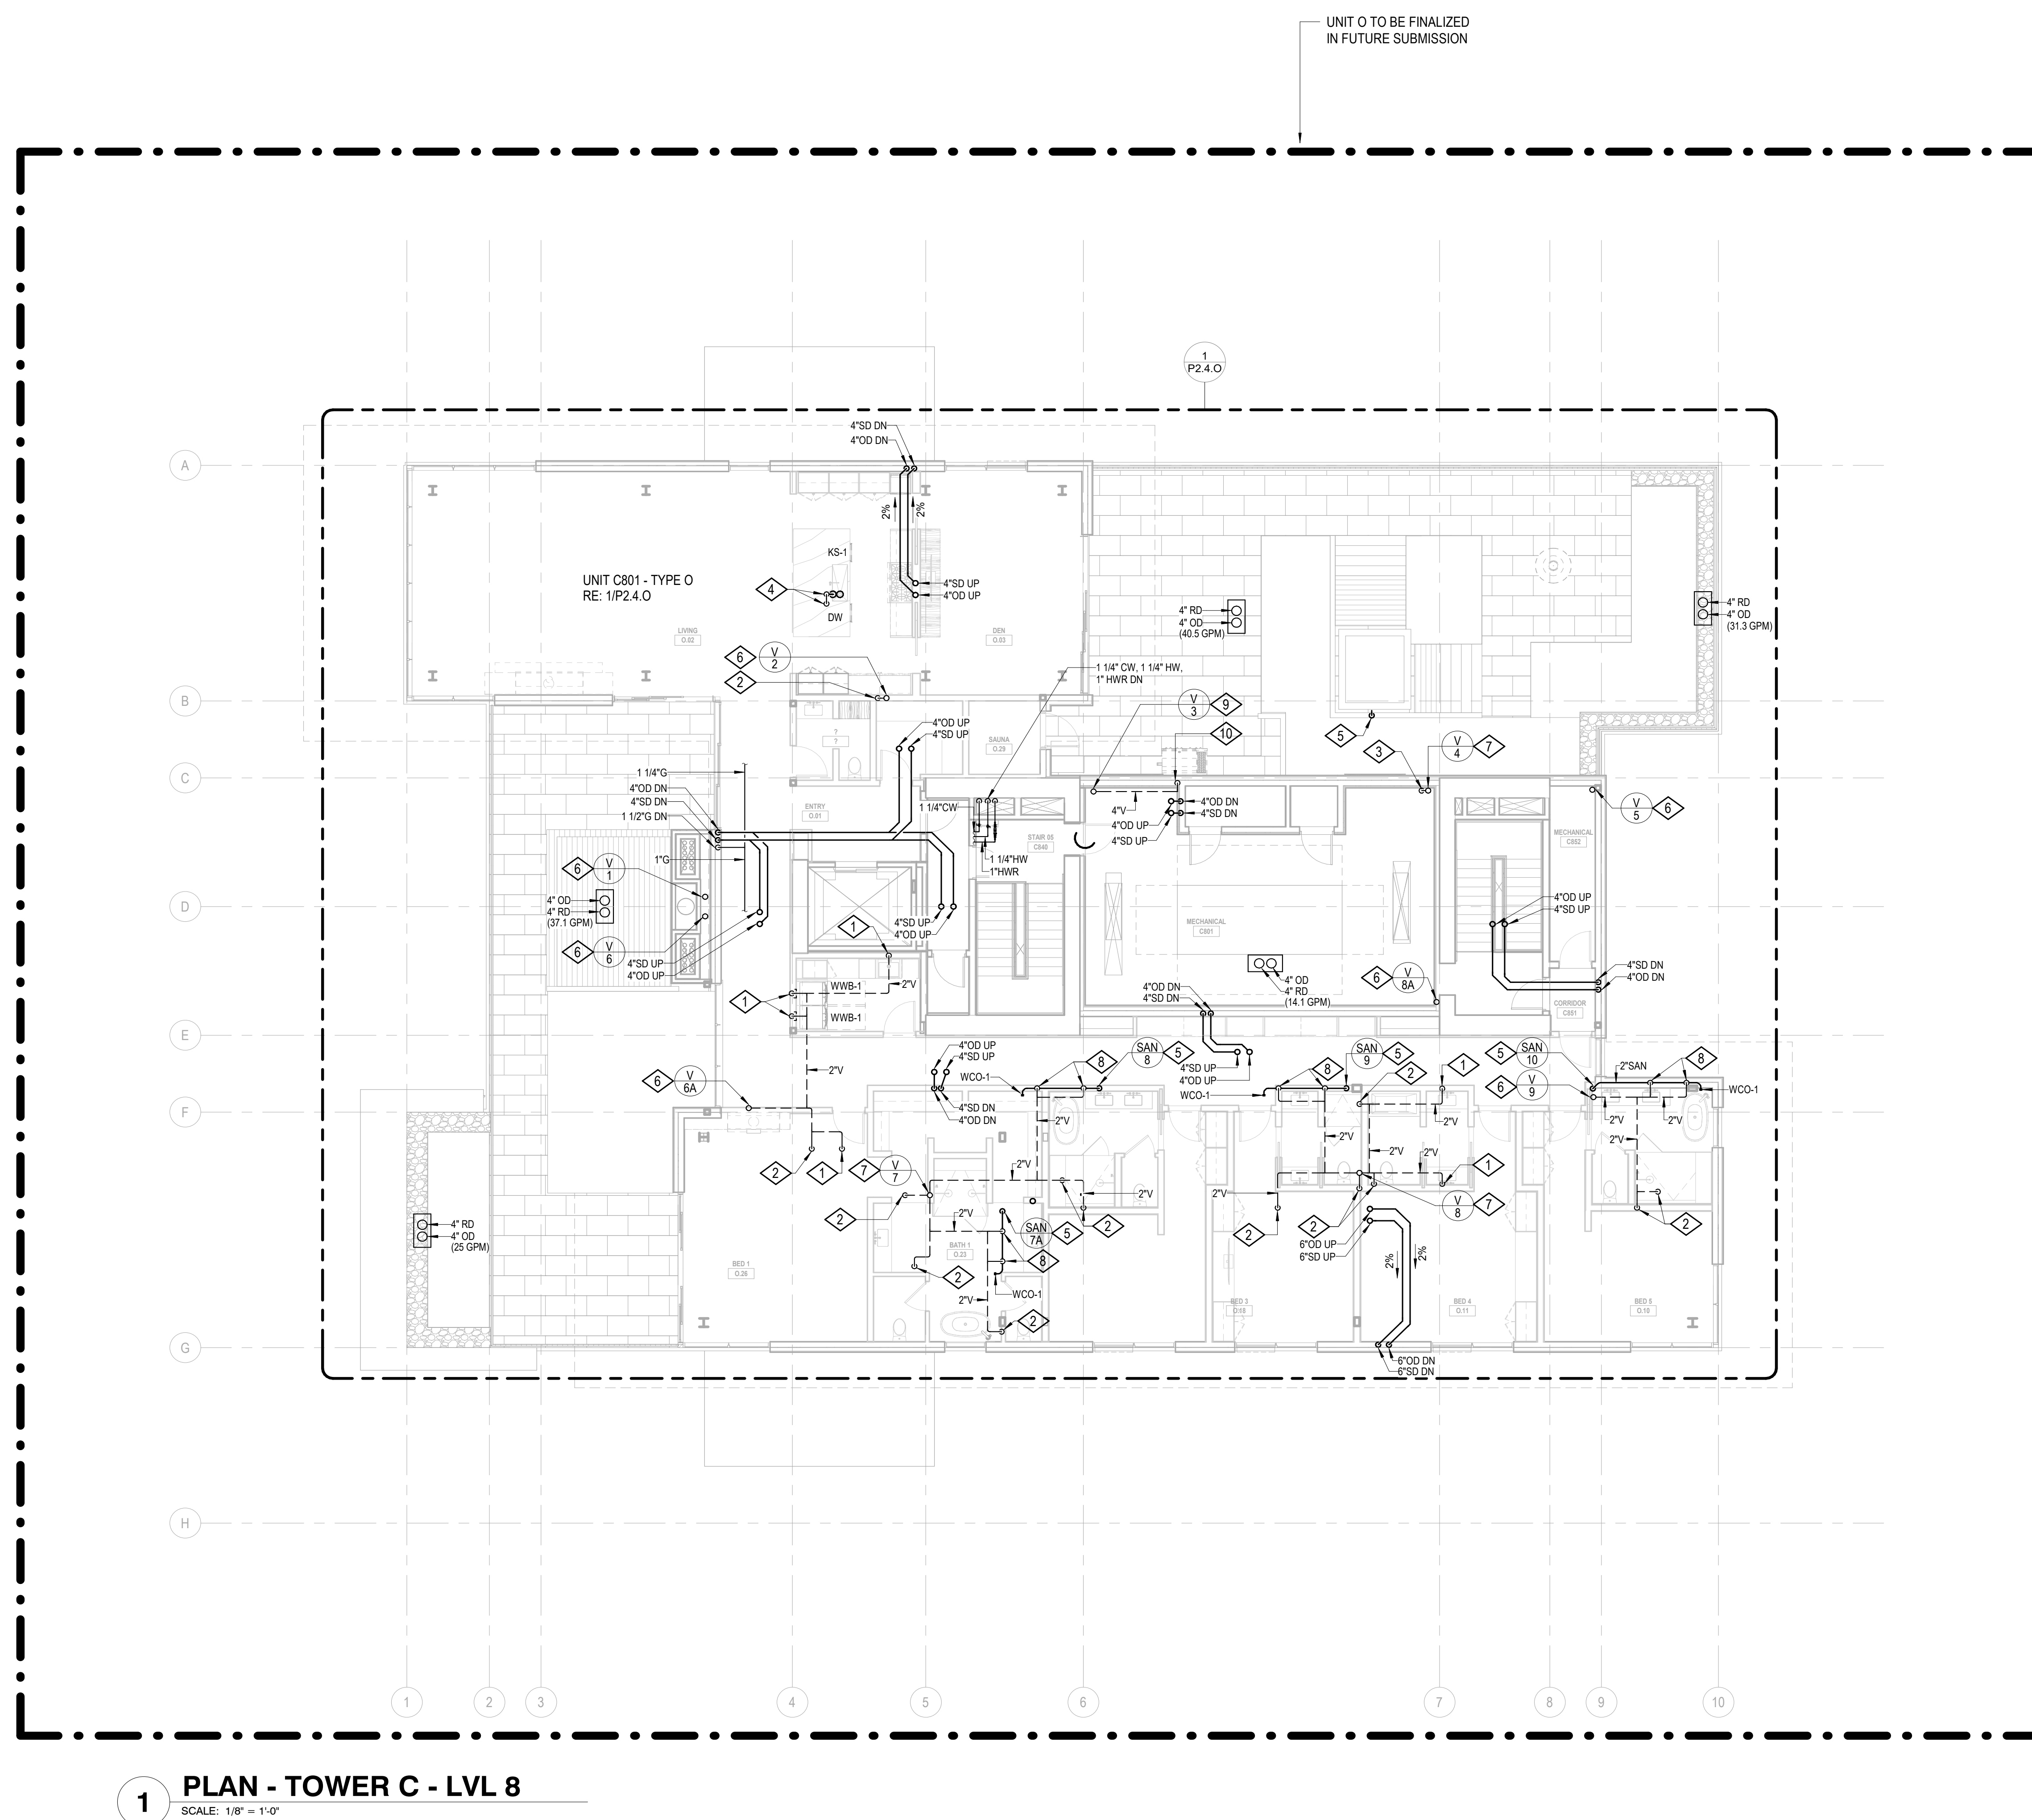

1 PLAN - TOWER C - LVL 8
SCALE: 1/8" = 1'-0"