


Olson Kundig

Project: **Sommet Blanc - Bldg AB**
DEER VALLEY, UTAH

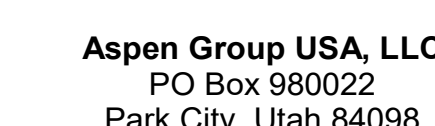

MEP Engineer
WSP USA
1001 Fourth Ave., Suite 3100
Seattle, WA 98154

revisions:


1 10/05/2022 PERMIT RESUBMITTA

no	date
----	------

IFC Set 2 of 3
5/17/2024

UNIT PLAN - TOWER
A/B-UNIT D

P2.4.D

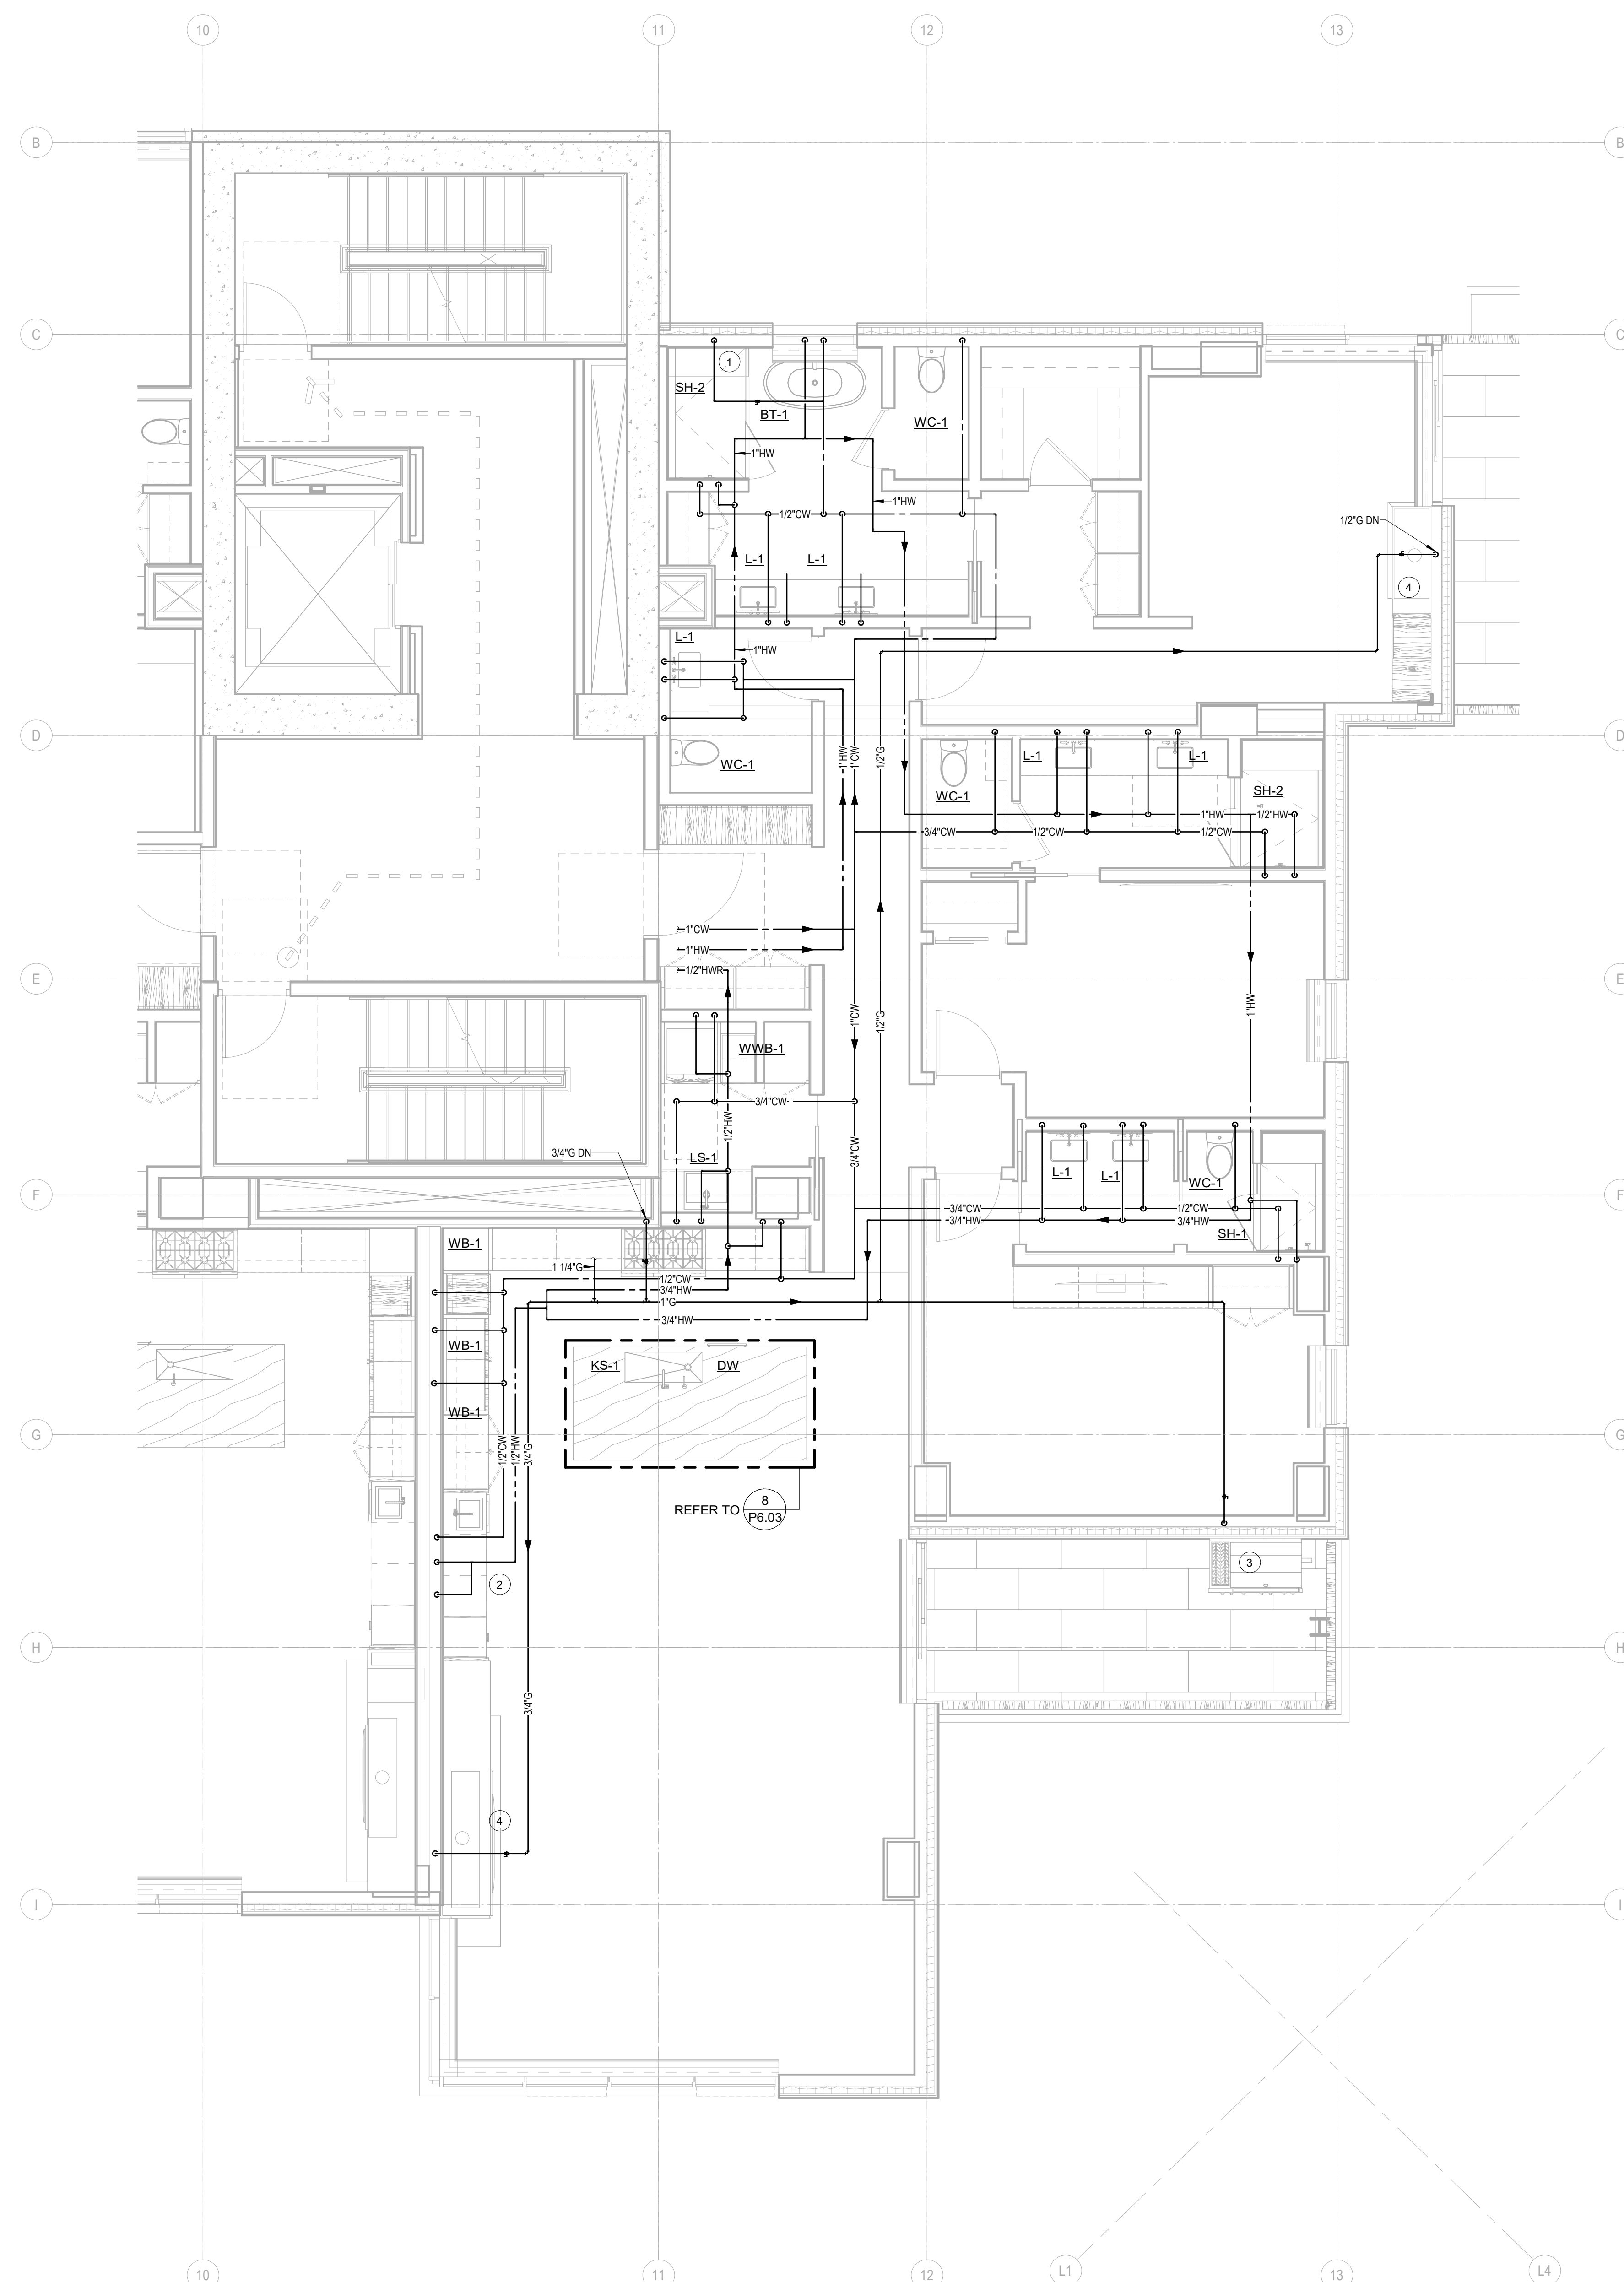

1 ENLARGED PLAN - A/B-UNIT D
SCALE: 1/4" = 1'-0"

