

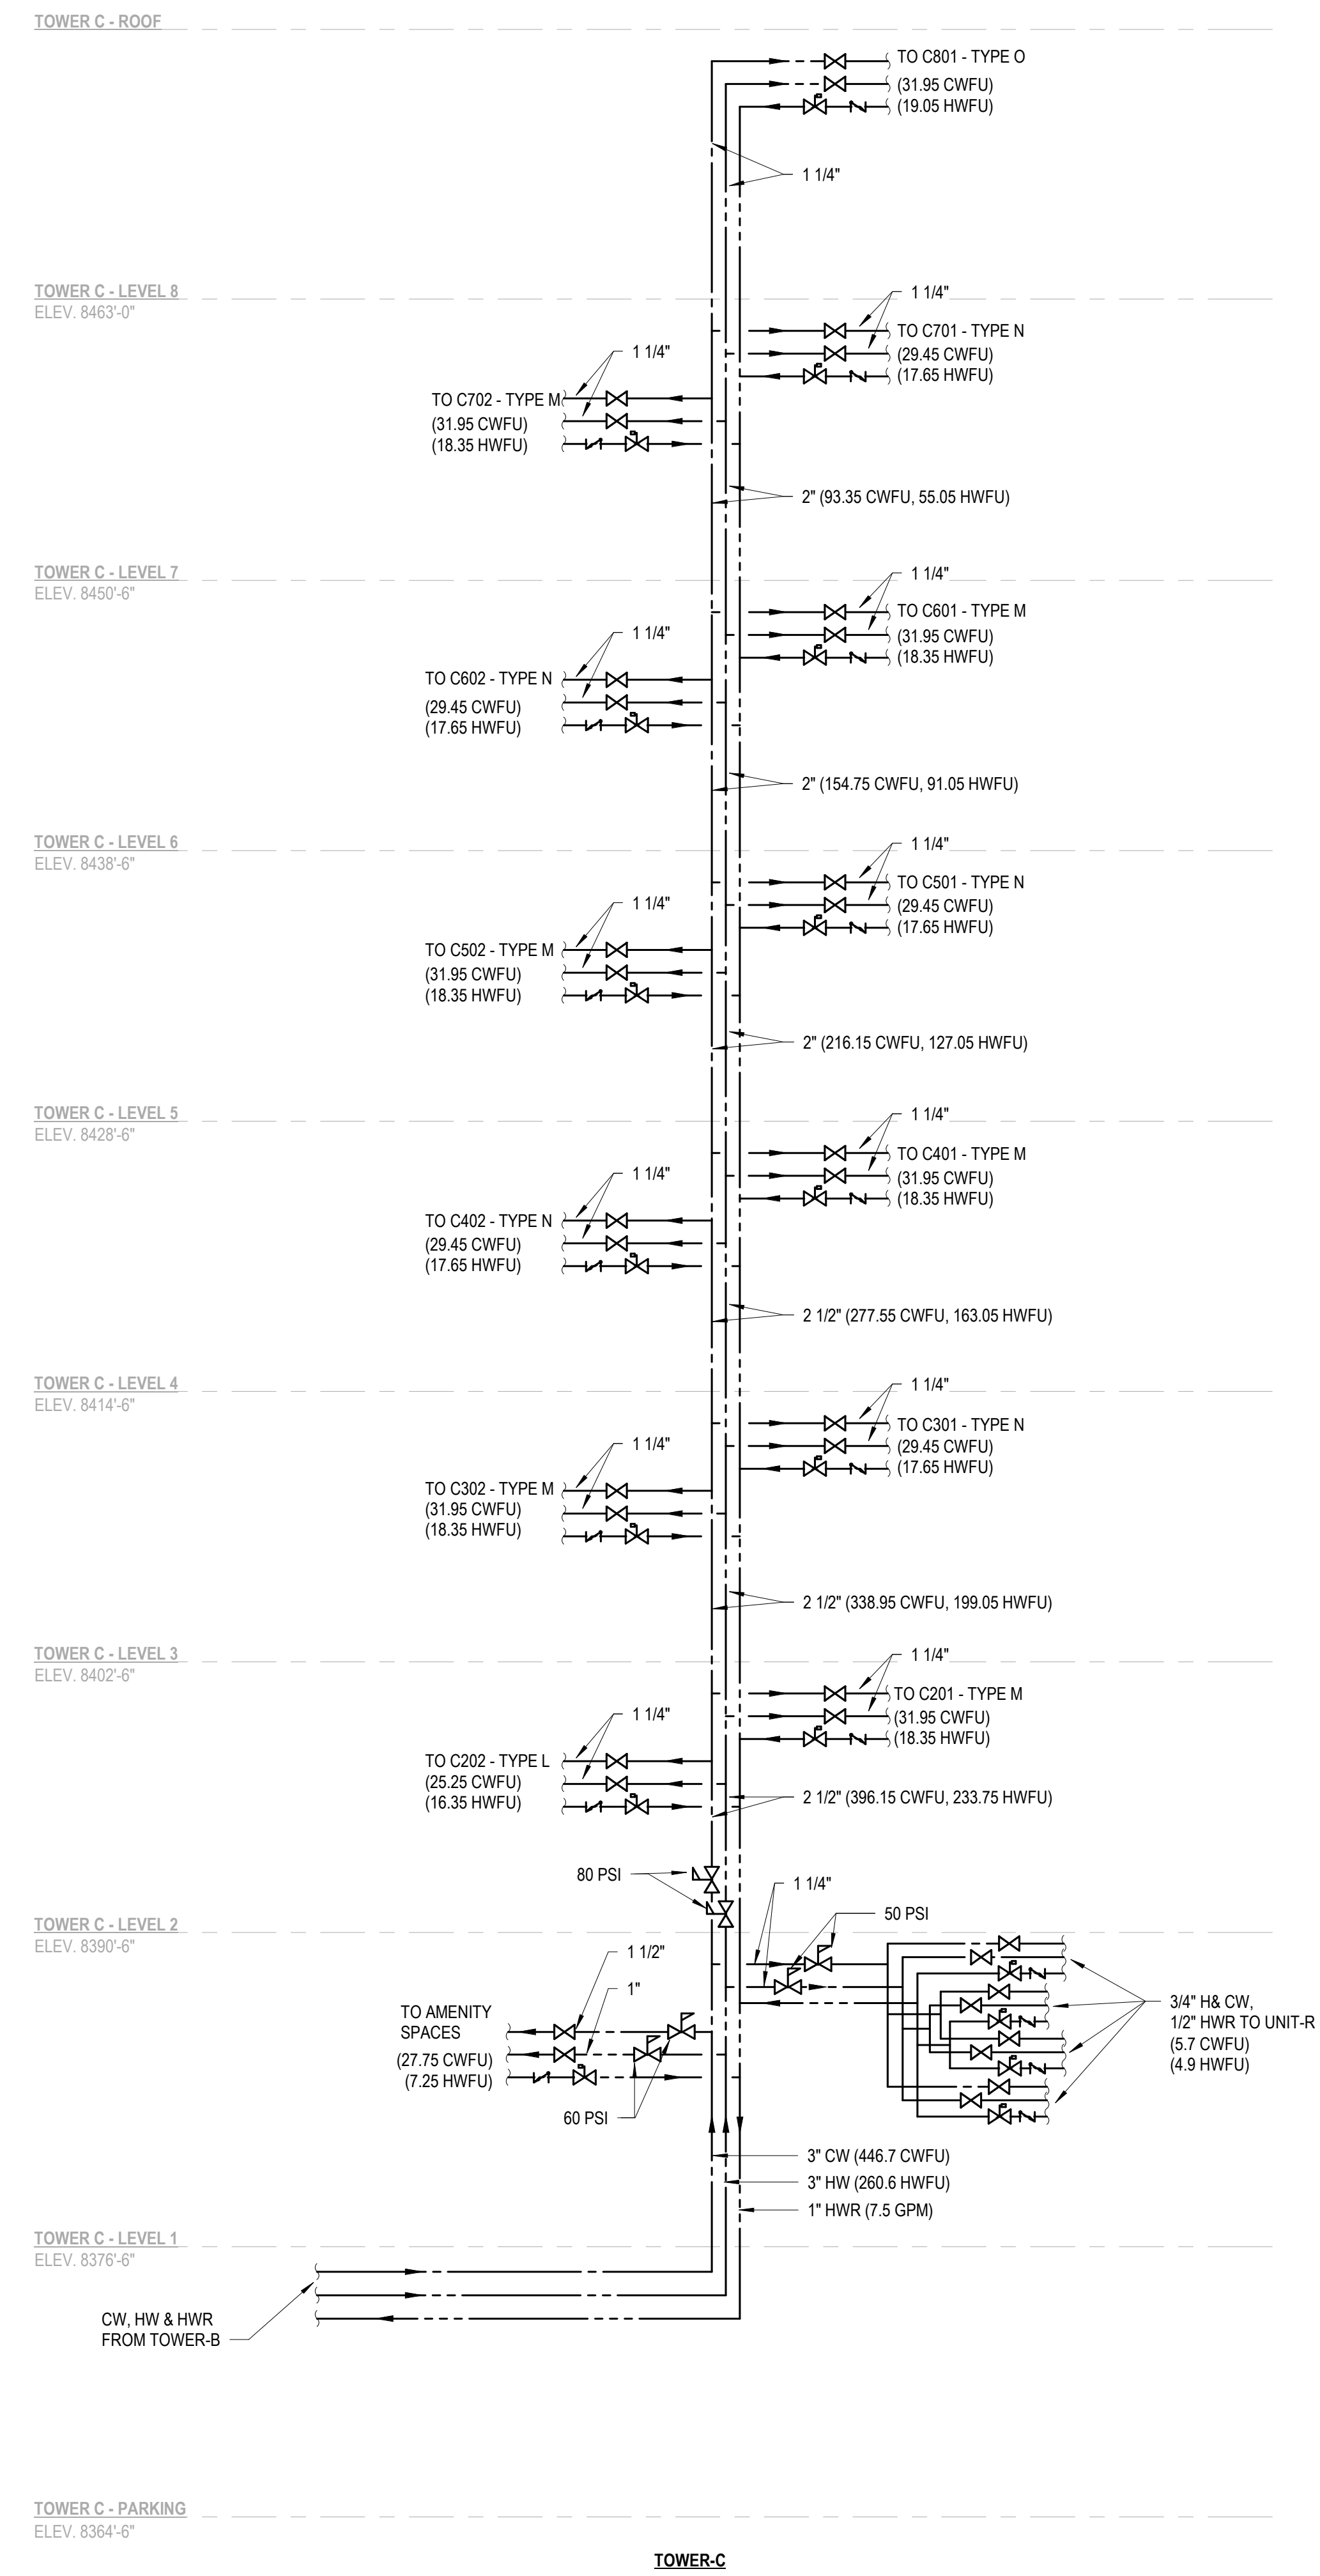


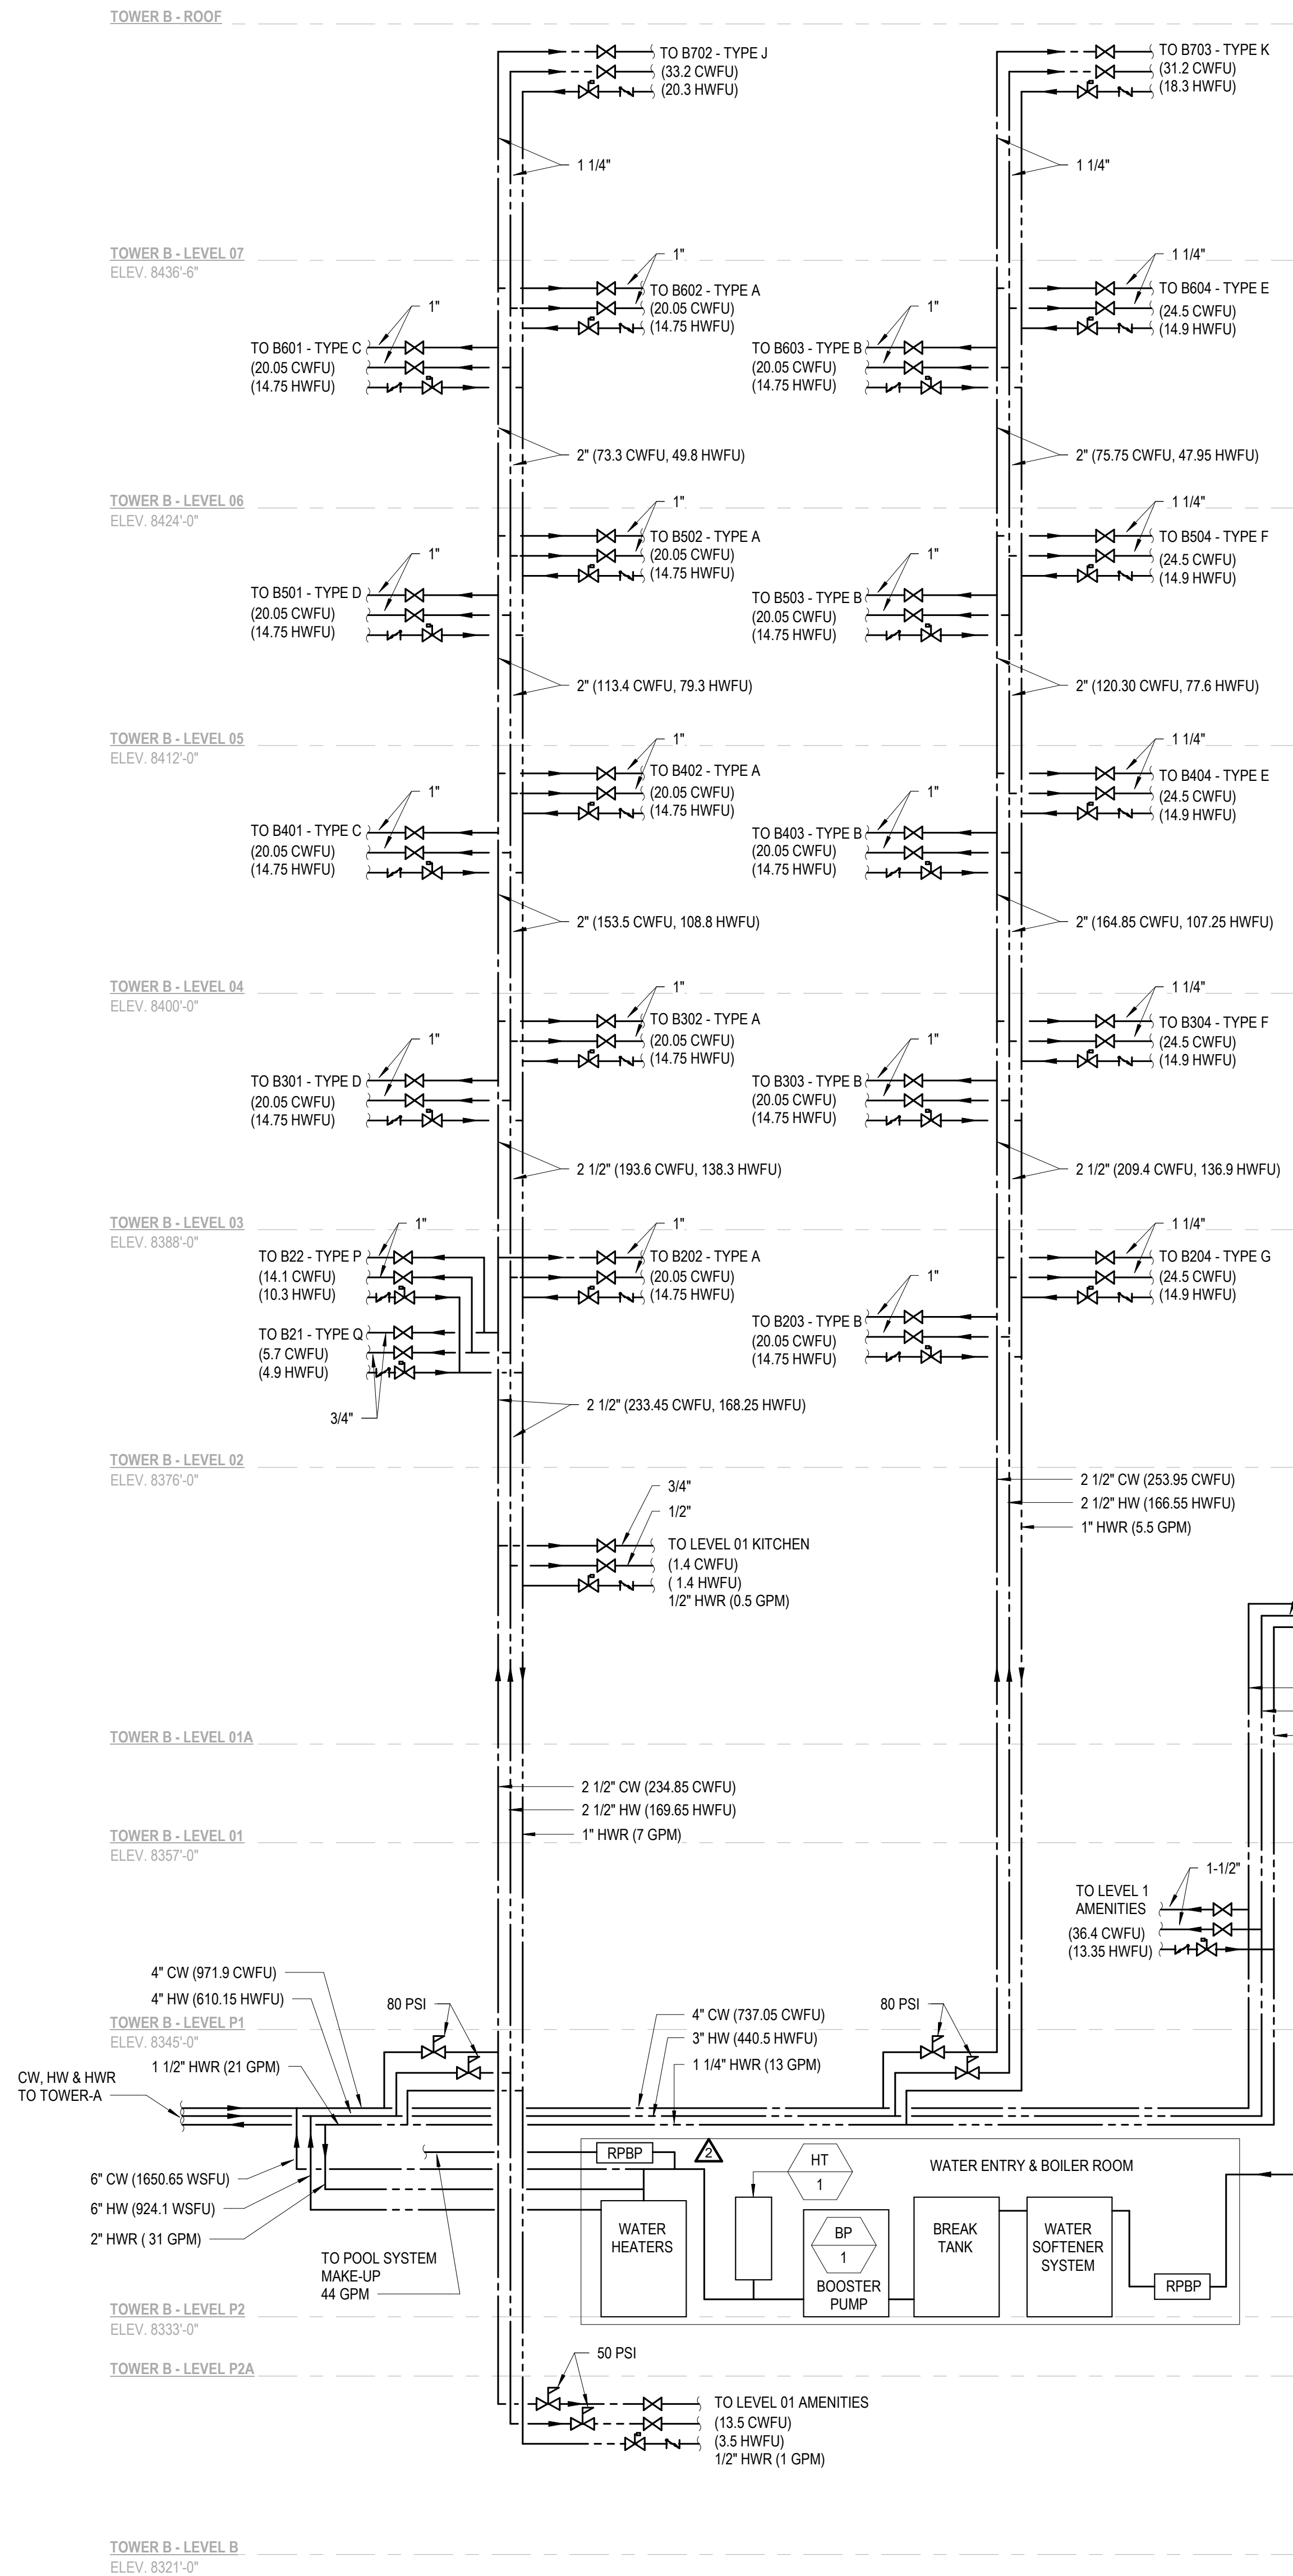

1 DOMESTIC WATER RISER

SCALE: NTS

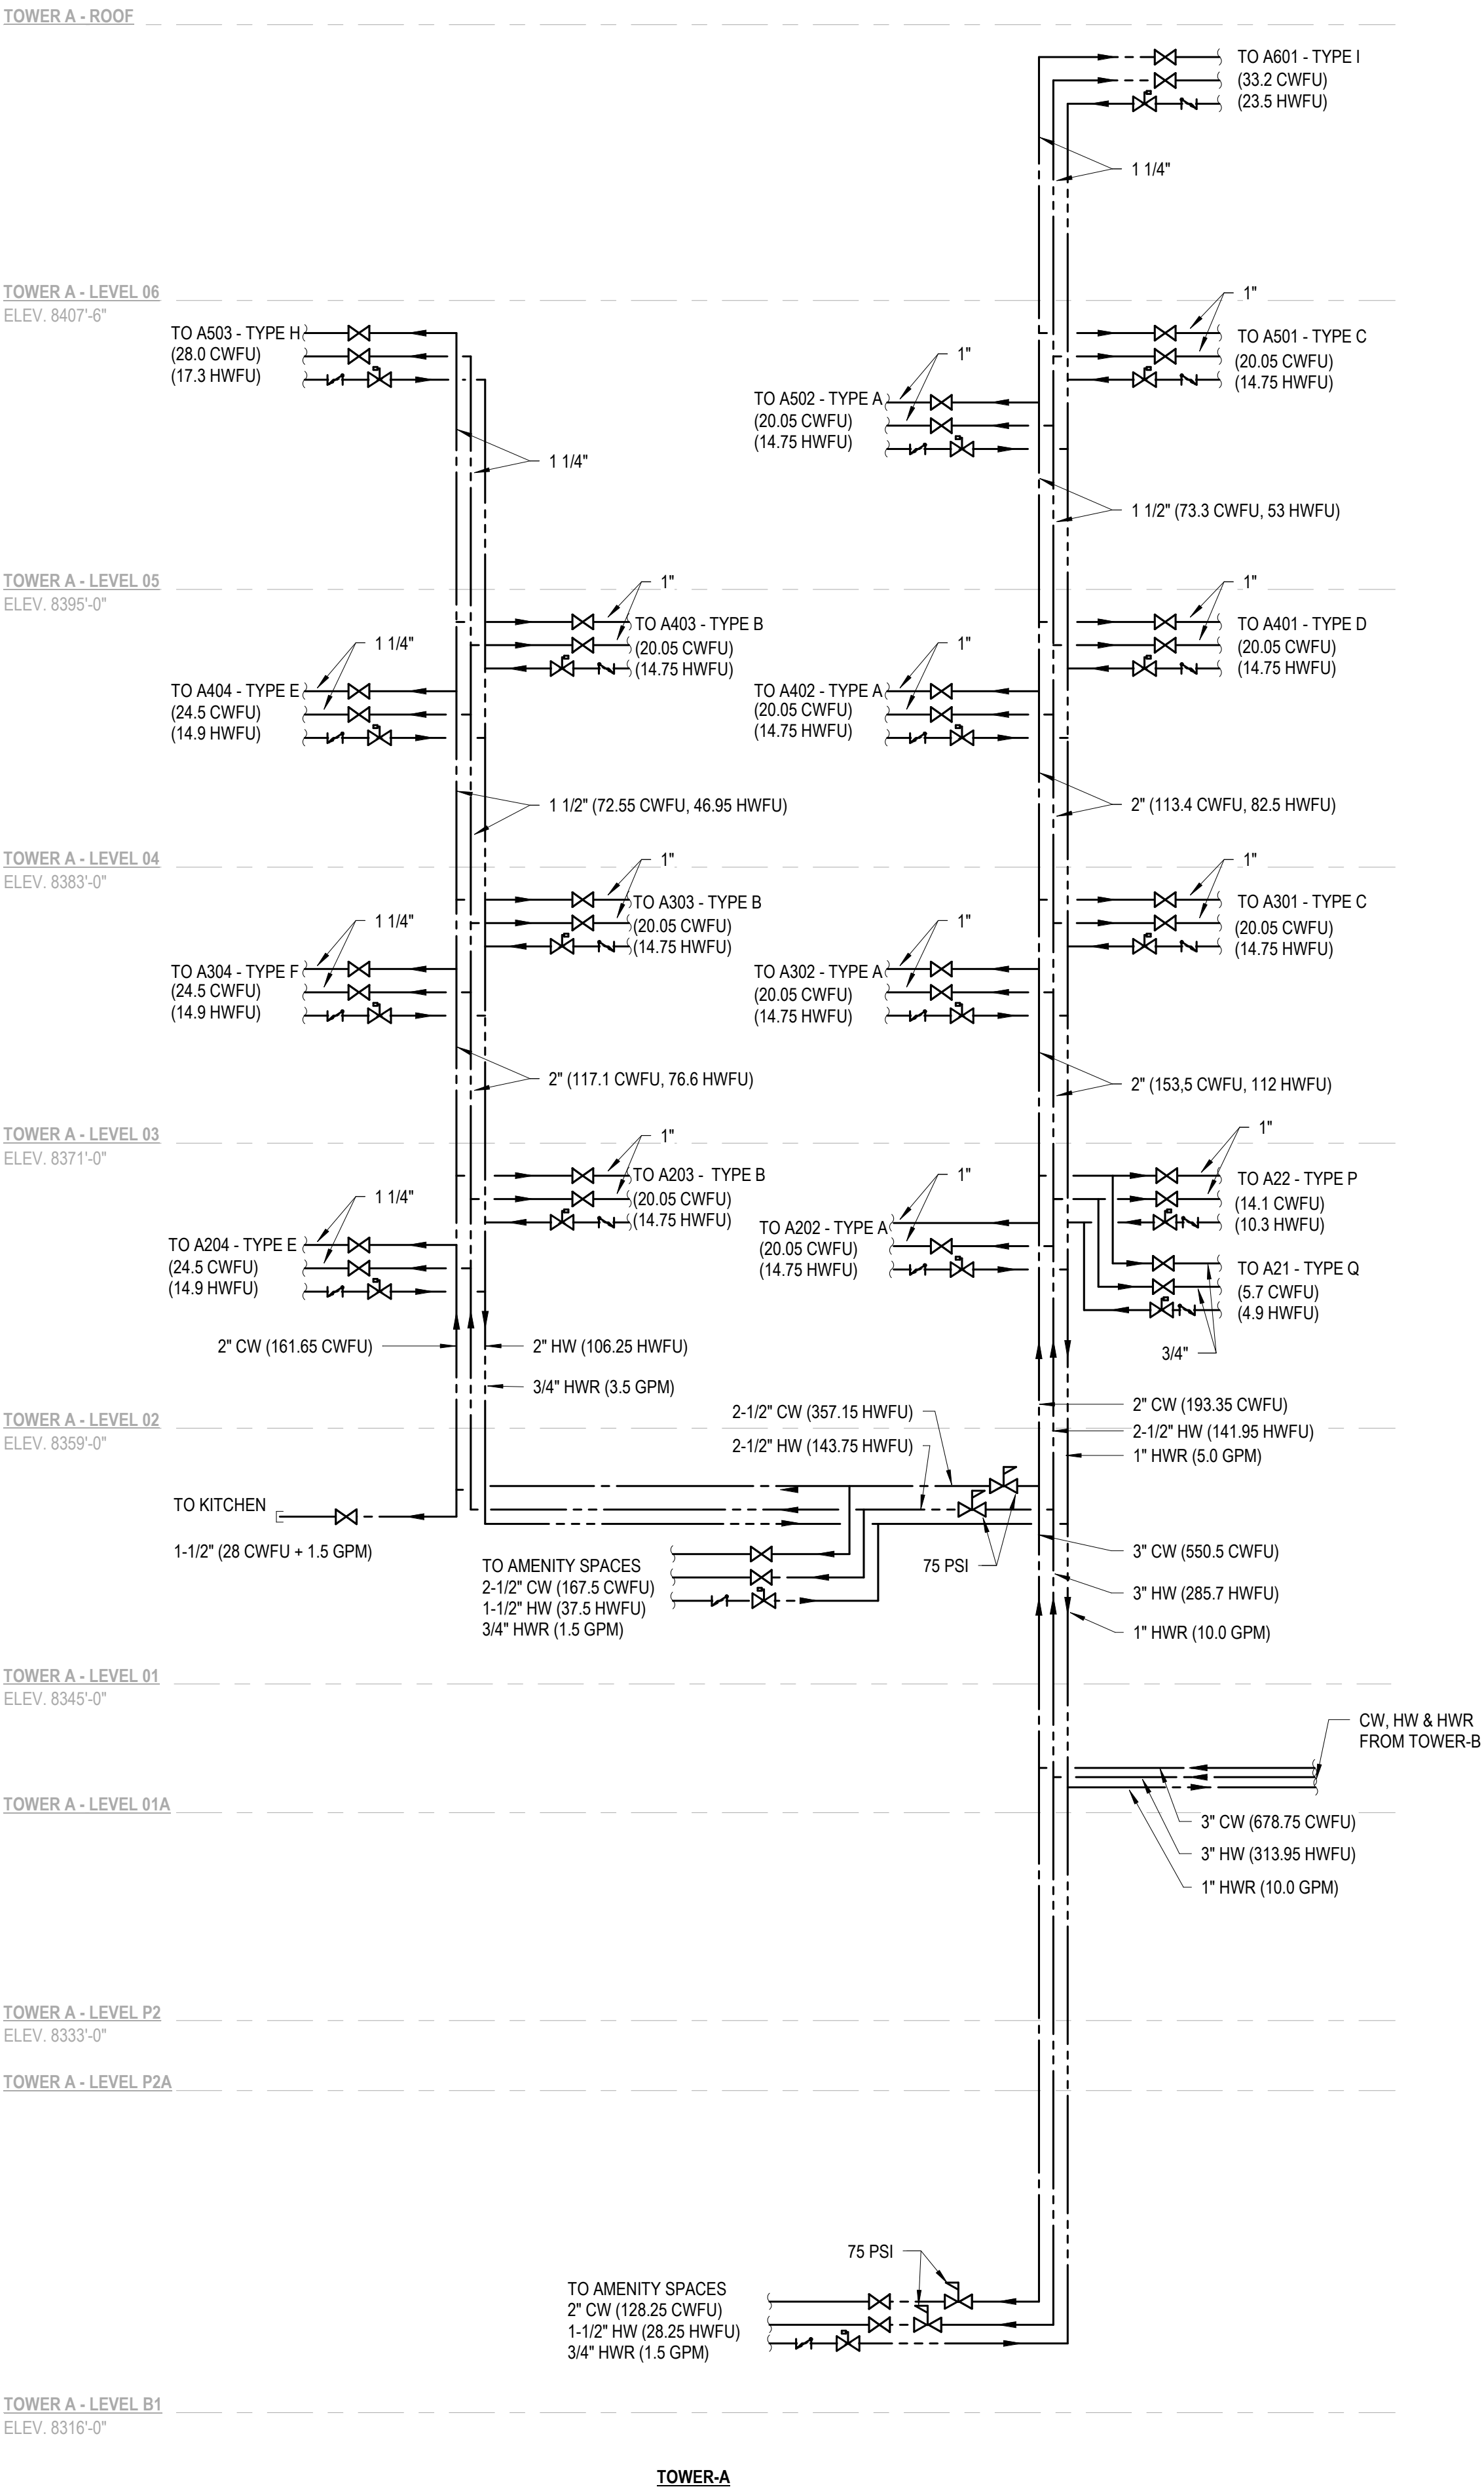

Reserved for permit stamp

100 South Jackson St., Suite 600
Seattle, Washington 98101 USA
+1 206 844 6070 olsonkundig.com

Olson Kundig

PROJECT
Sommet Blanc - Bldg AB
DEER VALLEY, UTAH



Aspen Group USA, LLC
PO Box 980022
Park City, Utah 84098

Lead Consultant
Cloward H2O
2096 N University Ave., Suite 290
Provo, UT 84604

Landscape Architect
EPG Design
6949 South High Tech Drive, Suite 100
Midvale, Utah 84047

Specifications Writer
Fridley Group
88 Marsh Road
Medford, VT

Code Consultant
Holmes
800 1st Avenue, Suite 200A
Seattle, WA 98104

Fire Protection Engineer
Jensen Hughes
One Research Drive, Suite 305C
Westborough, MA 01581

Vertical Transportation Consultant
Lerch Bates
19515 North Creek Parkway, Suite 304
Bellevue, WA 98011

Structural Engineer
Magnuson Homeotic Associates
1301 6th Ave., Suite 3200
Seattle, WA 98101

Lighting Designer
O-
1319 SE MLK Blvd., Suite 210
Portland, Oregon 97219

Building Envelope Consultant
RDN
2101 N 34th St
Seattle, WA 98103

Accessibility Consultant
Studio Pacifica
2144 Westlake Ave N, Suite F
Seattle, WA 98109

MEP Engineer
WSP USA
1001 Fourth Ave., Suite 3100
Seattle, WA 98154

principal architect _____
project manager _____
drawn by _____
checked by _____
job no. 2021-0595
date 5/17/2024

revisions:
2 5/05/2023 PERMIT COMMENT RESPONSE

no. date by

IFC Set 2 of 3
5/17/2024

DOMESTIC WATER
RISER DIAGRAM

P7.01