



2 SECTION AT EXTENDED ROOF

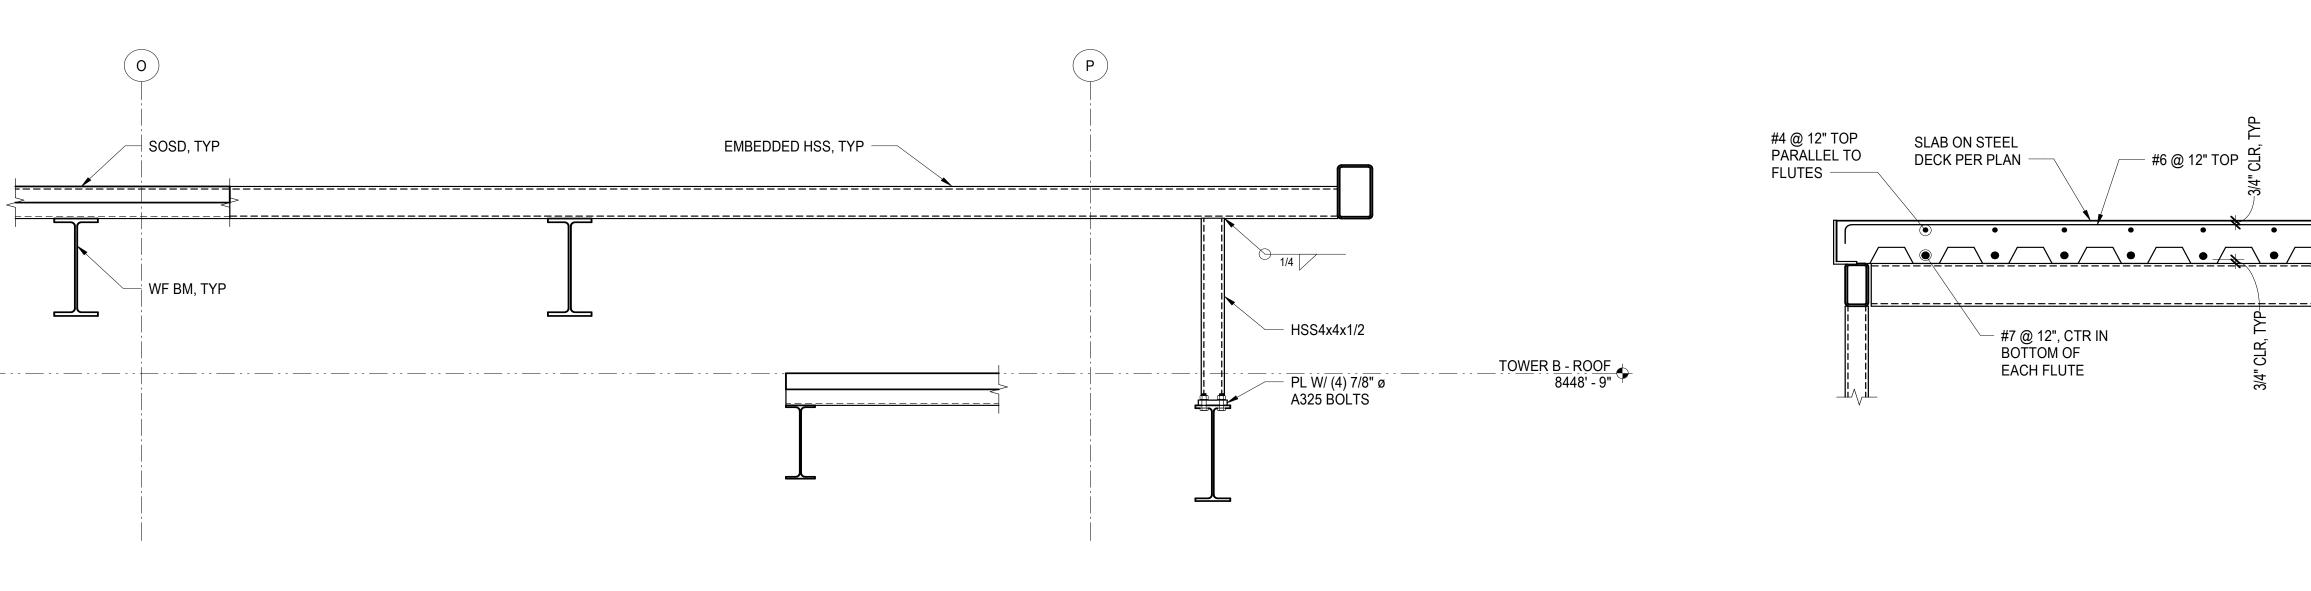

### 3. WHERE BAR LENGTH CANNOT BE ACHIEVED DUE TO SLAB EDGE, HOOK REINFORCING. 20 BASE PLATE AT LARGE WF IN CONNECTOR 3/4" = 1'-0"


- 2. BASE PLATE HOLE DIAMETER AND PLATE WASHER SHALL BE SIZED PER " AISC MANUAL. TABLE 14-2", UNLESS NOTED OTHERWISE.
- 1. TIGHTEN ANCHOR RODS SNUG TIGHT AND SCORE ROD THREADS TO PREVENT LOOSENING.

NOTES:

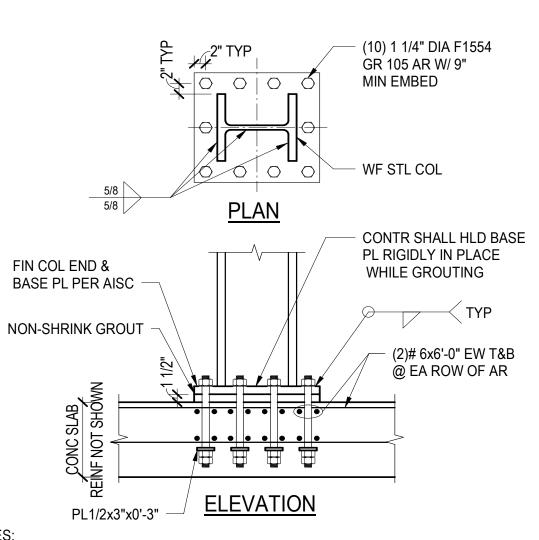

# 15 BASE PLATE AT LARGE HSS IN CONNECTOR

TIGHTEN ANCHOR RODS SNUG TIGHT AND SCORE ROD THREADS TO PREVENT LOOSENING. 2. BASE PLATE HOLE DIAMETER AND PLATE WASHER SHALL BE SIZED PER " AISC MANUAL. TABLE 14-2", UNLESS NOTED OTHERWISE.

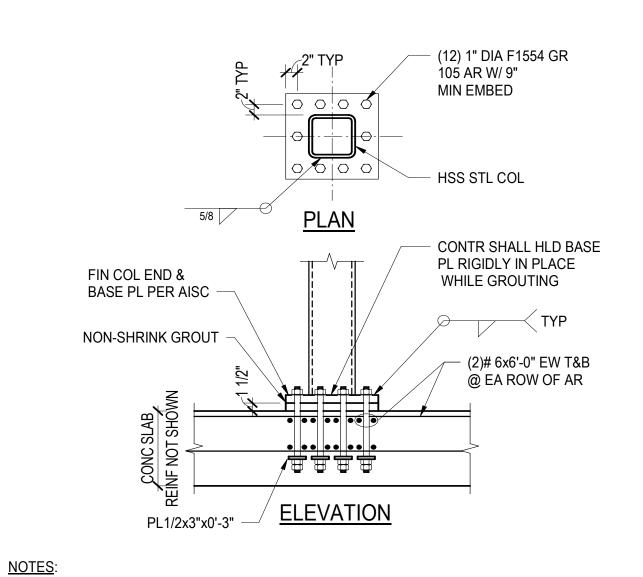

## 5 <u>SECTION</u> 3/4" = 1'-0"

