


PLAN GENERAL NOTES

1. DIMENSIONS ARE TO FACE OF STUD OF EXTERIOR WALLS, CORRIDOR WALLS & INTERIOR WALLS, UNO
2. DIMENSIONS ARE TO CENTERLINE OF DEMISING WALLS, UNO
3. ALL EXPOSED STRUCTURAL STEEL TO RECEIVE 1 HR. MINIMUM PAINTING, UNO
4. AT EXTERIOR EXTERIOR WALLS, FINISH TO BE 1/2" ABOVE FINISH, 58" FROM FACE OF CONCRETE TO ALLOW FOR FLUSH ALIGNMENT OF SHEATHING TO EDGE OF SHABUTMENT, UNO
5. CASEWORK DIMENSIONS ARE TO FACE OF FINISH, UNO
6. SEE SHEETS 40.10 AND 40.11 FOR ASSEMBLIES
7. ALL CORRIDOR WALLS ARE TYPE **E4**, UNO
8. ALL DEMISING WALLS ARE TYPE **J6**, UNO
9. ALL INTERIOR PARTITIONS ARE TYPE **A6**, UNO
10. ALL FURRING AROUND CONCRETE CORNERS AND CORNERS TYPES **G1**, UNO
11. ALL VENT SHAFT WALLS ARE TYPE **K4**, UNO
12. REFER TO LIFE SAFETY PLANS 40.30 - 40.34 FOR FULL EXTENT OF FIRE RATED WALLS.
13. UNIT PLAN LAYOUTS ON SHEETS 42.04 - 42.04P
14. ALL OWNER PARKING STALLS SHALL BE TO MECHANICAL VEH INFRASTRUCTURE
15. REFER TO SHEET 40.08 FOR ANSI TYPE B ACCESSIBILITY REQUIREMENTS.
16. REFER TO SHEET 40.07 FOR ANSI TYPE A ACCESSIBILITY REQUIREMENTS.
17. REFER TO SHEET 40.06 FOR ANSI TYPE C ACCESSIBILITY REQUIREMENTS.
18. ALL MECHANICAL EQUIPMENT LOCATED WITHIN ELEVATOR/MECHANICAL EQUIPMENT ENCLOSURE, UNO

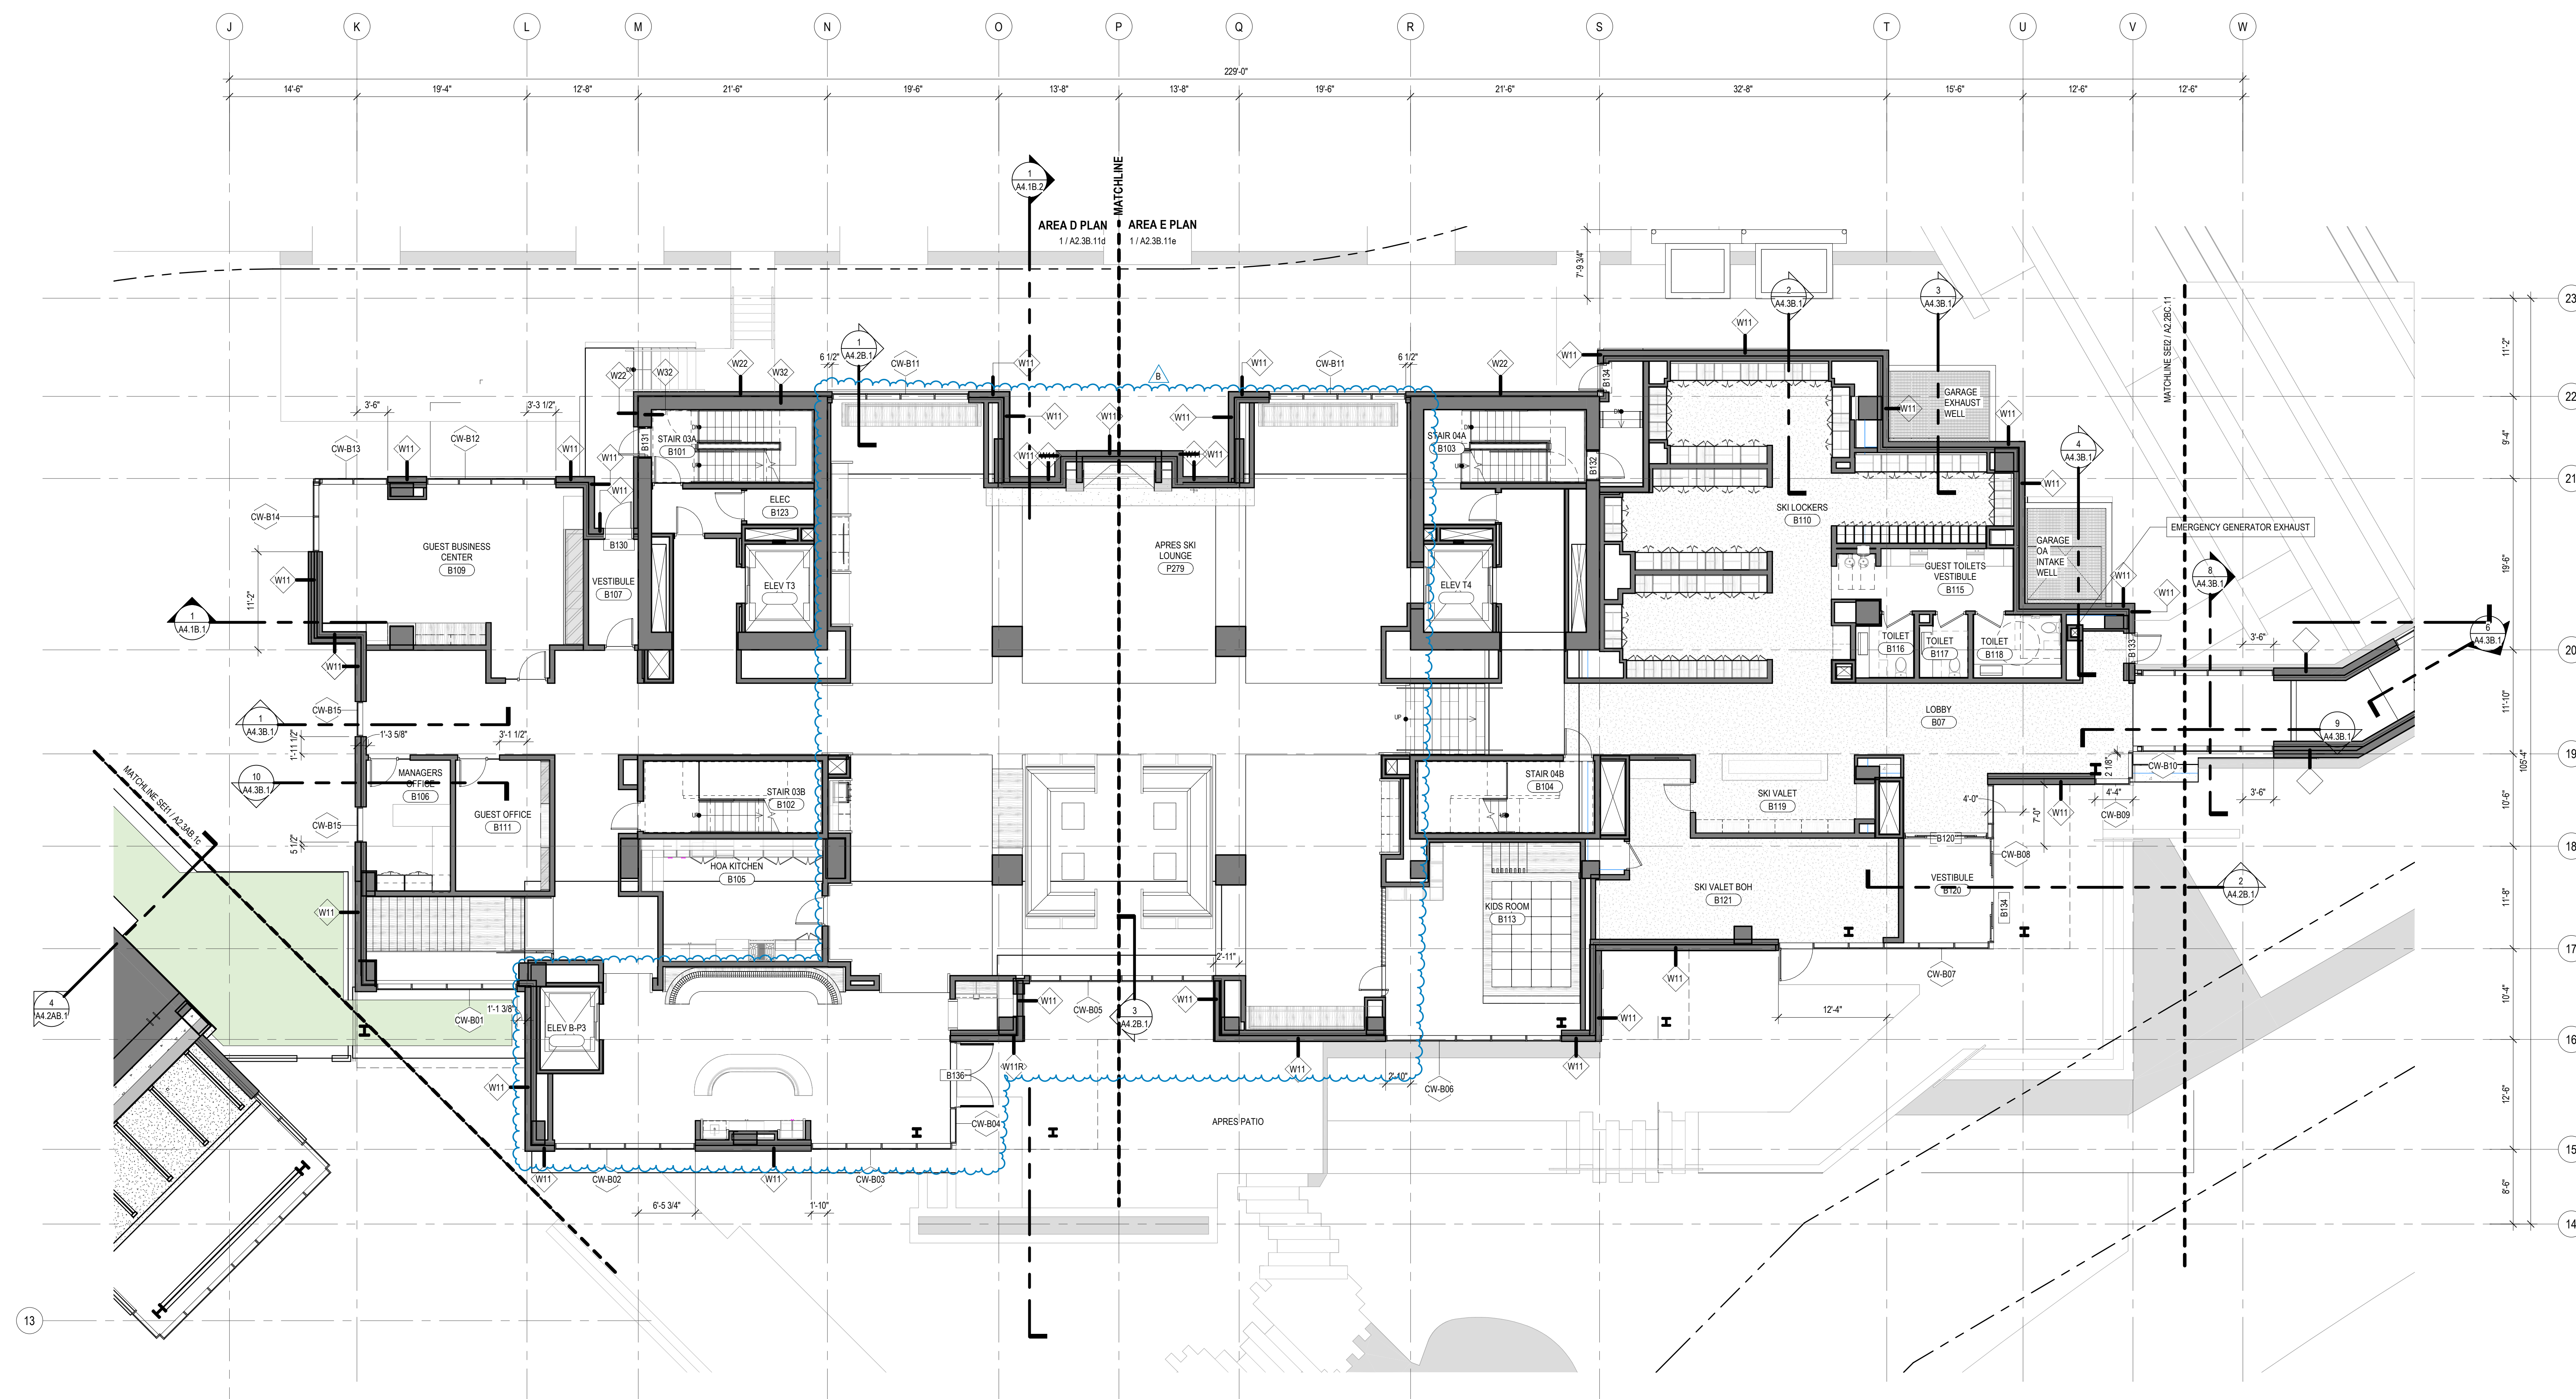

1 TOWER B - LEVEL 1
SCALE: 1/8" = 1'-0"

