


Olson Kundia

**SOMMET BLANC**  
9300 MARSAC AVE  
PARK CITY, UT 84060

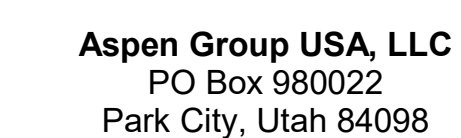

**MEP Engineer**  
**WSP USA**  
1001 Fourth Ave., Suite 3100  
Seattle, WA 98154

revisions:

\_\_\_\_\_

\_\_\_\_\_


\_\_\_\_\_

B 07/19/24		ASI 001
no.	date	b

IFC SET 3 OF 3  
05/31/2024

RCP - TOWER B - LVL 1 -  
AREA D

A6.1B.11d

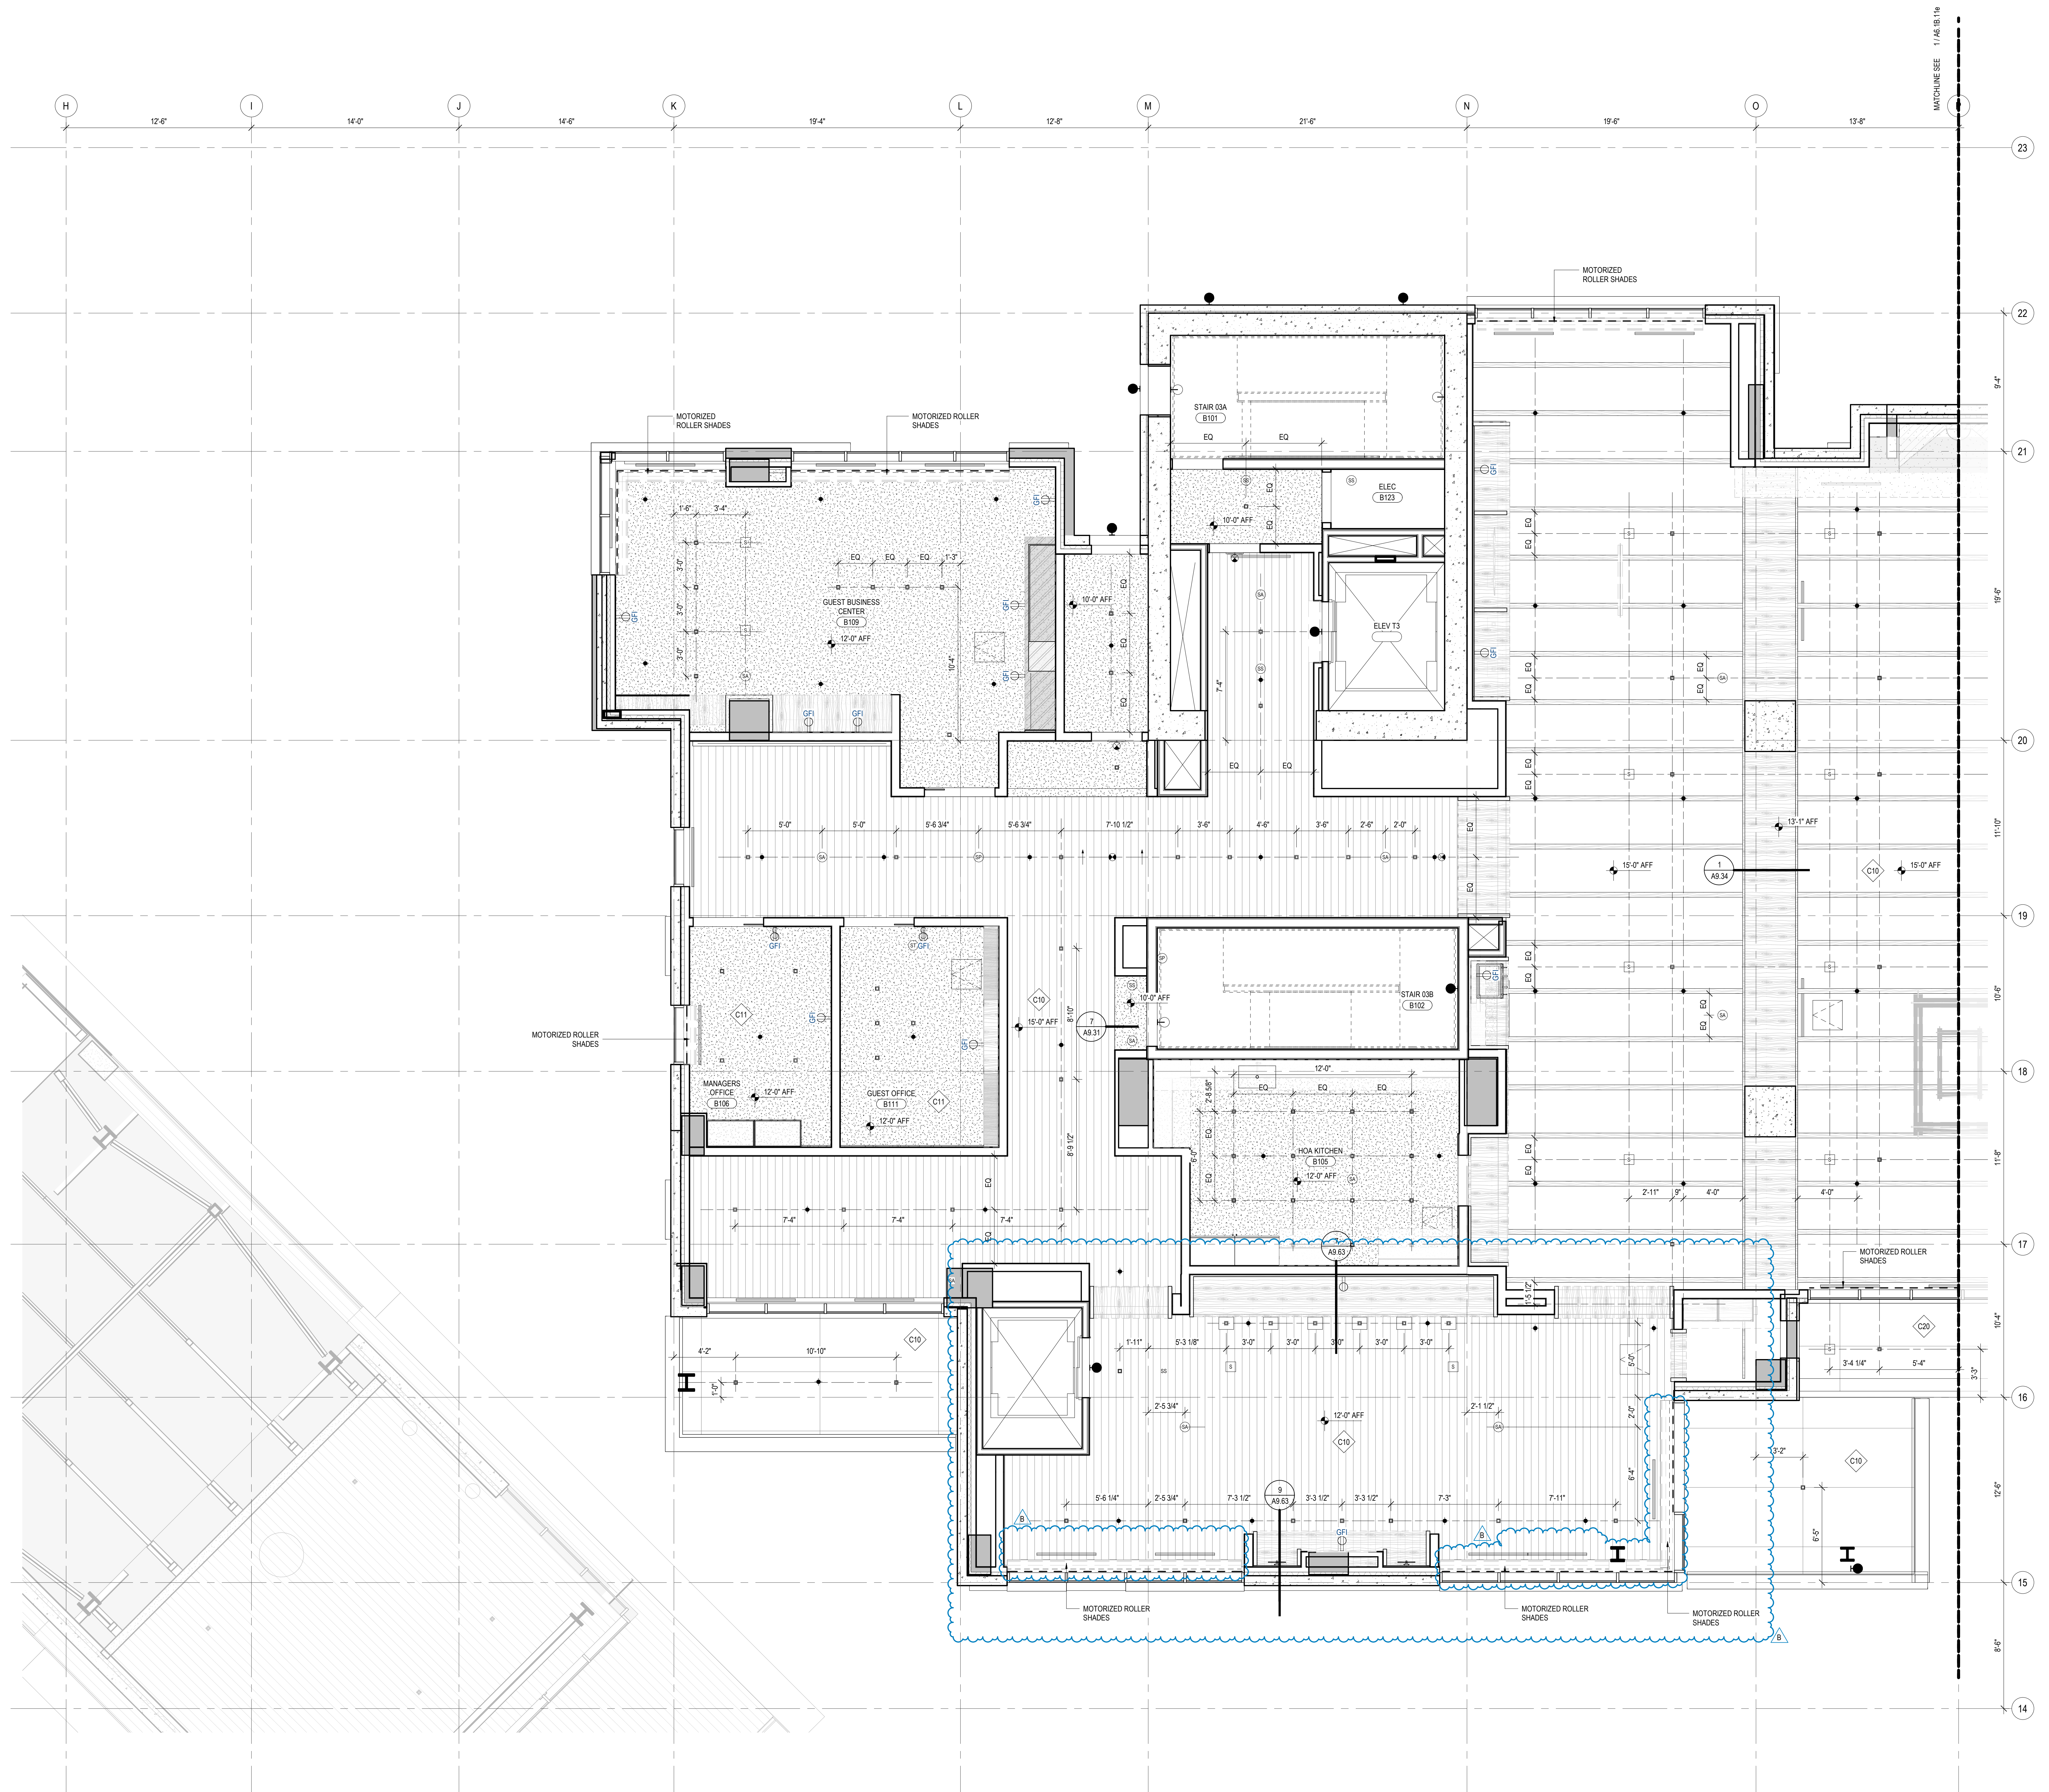

1 TOWER B LVL 1 - AREA D  
SCALE: 1/4" = 1'-0"

