

STATE OF UTAH  
THOMAS WALTER KUNDIG  
7298177-0301  
MECHANICAL ENGINEERING

- 159 South Jackson St., Suite 600  
Seattle, Washington 98104 USA  
1 206 624 5670 [olsonkundig.com](mailto:olsonkundig.com)

Olson Kundig

**SOMMET BLANC**  
9300 MARSAC AVE  
PARK CITY, UT 84060



**Aspen Group USA, LLC**  
PO Box 980022  
Park City, Utah 84098

Pool Consultant  
**Cloward H2O**  
2696 N University Ave, Suite 290  
Provo, UT 84604

**Landscape Architect**  
**EPG Design**  
6949 South High Tech Drive, Suite 100  
Midvale, Utah 84047

Specifications Writer  
**Friday Group**  
88 Mainelli Road  
Middlebury, VT

**Code Consultant**  
**Holmes**  
600 1st Avenue, Suite 200A  
Seattle, WA 98104

**Fire Protection Engineer**  
**Jensen Hughes**  
One Research Drive, Suite 305C  
Westborough, MA 01581

**Vertical Transportation Consultant**  
**Lerch Bates**  
19515 North Creek Parkway, Suite 304  
Bothell, WA 98011

Structural Engineer  
**Magnusson Klemencic Associates**  
1301 5th Ave, Suite 3200  
Seattle, WA 98101

**Lighting Designer**  
O-  
1319 SE MLK Blvd, Suite 210  
Portland, Oregon 97219

**Building Envelope Consultant**  
**RDH**  
2101 N 34th St  
Seattle, WA 98103

**Accessibility Consultant**  
**Studio Pacifica**  
2144 Westlake Ave N, Suite F  
Seattle, WA 98109

**WSP USA**  
1001 Fourth Ave., S  
Seattle, WA 98154

principal architect TK, KM  
project manager TM, JB, SL, MD  
drawn by SK, SS, JR, CP, EA,

checked by JB  
job no. 20062

revisions:

---

---

---

---

---

---

---

---

---

---

---

C 073624 A51002

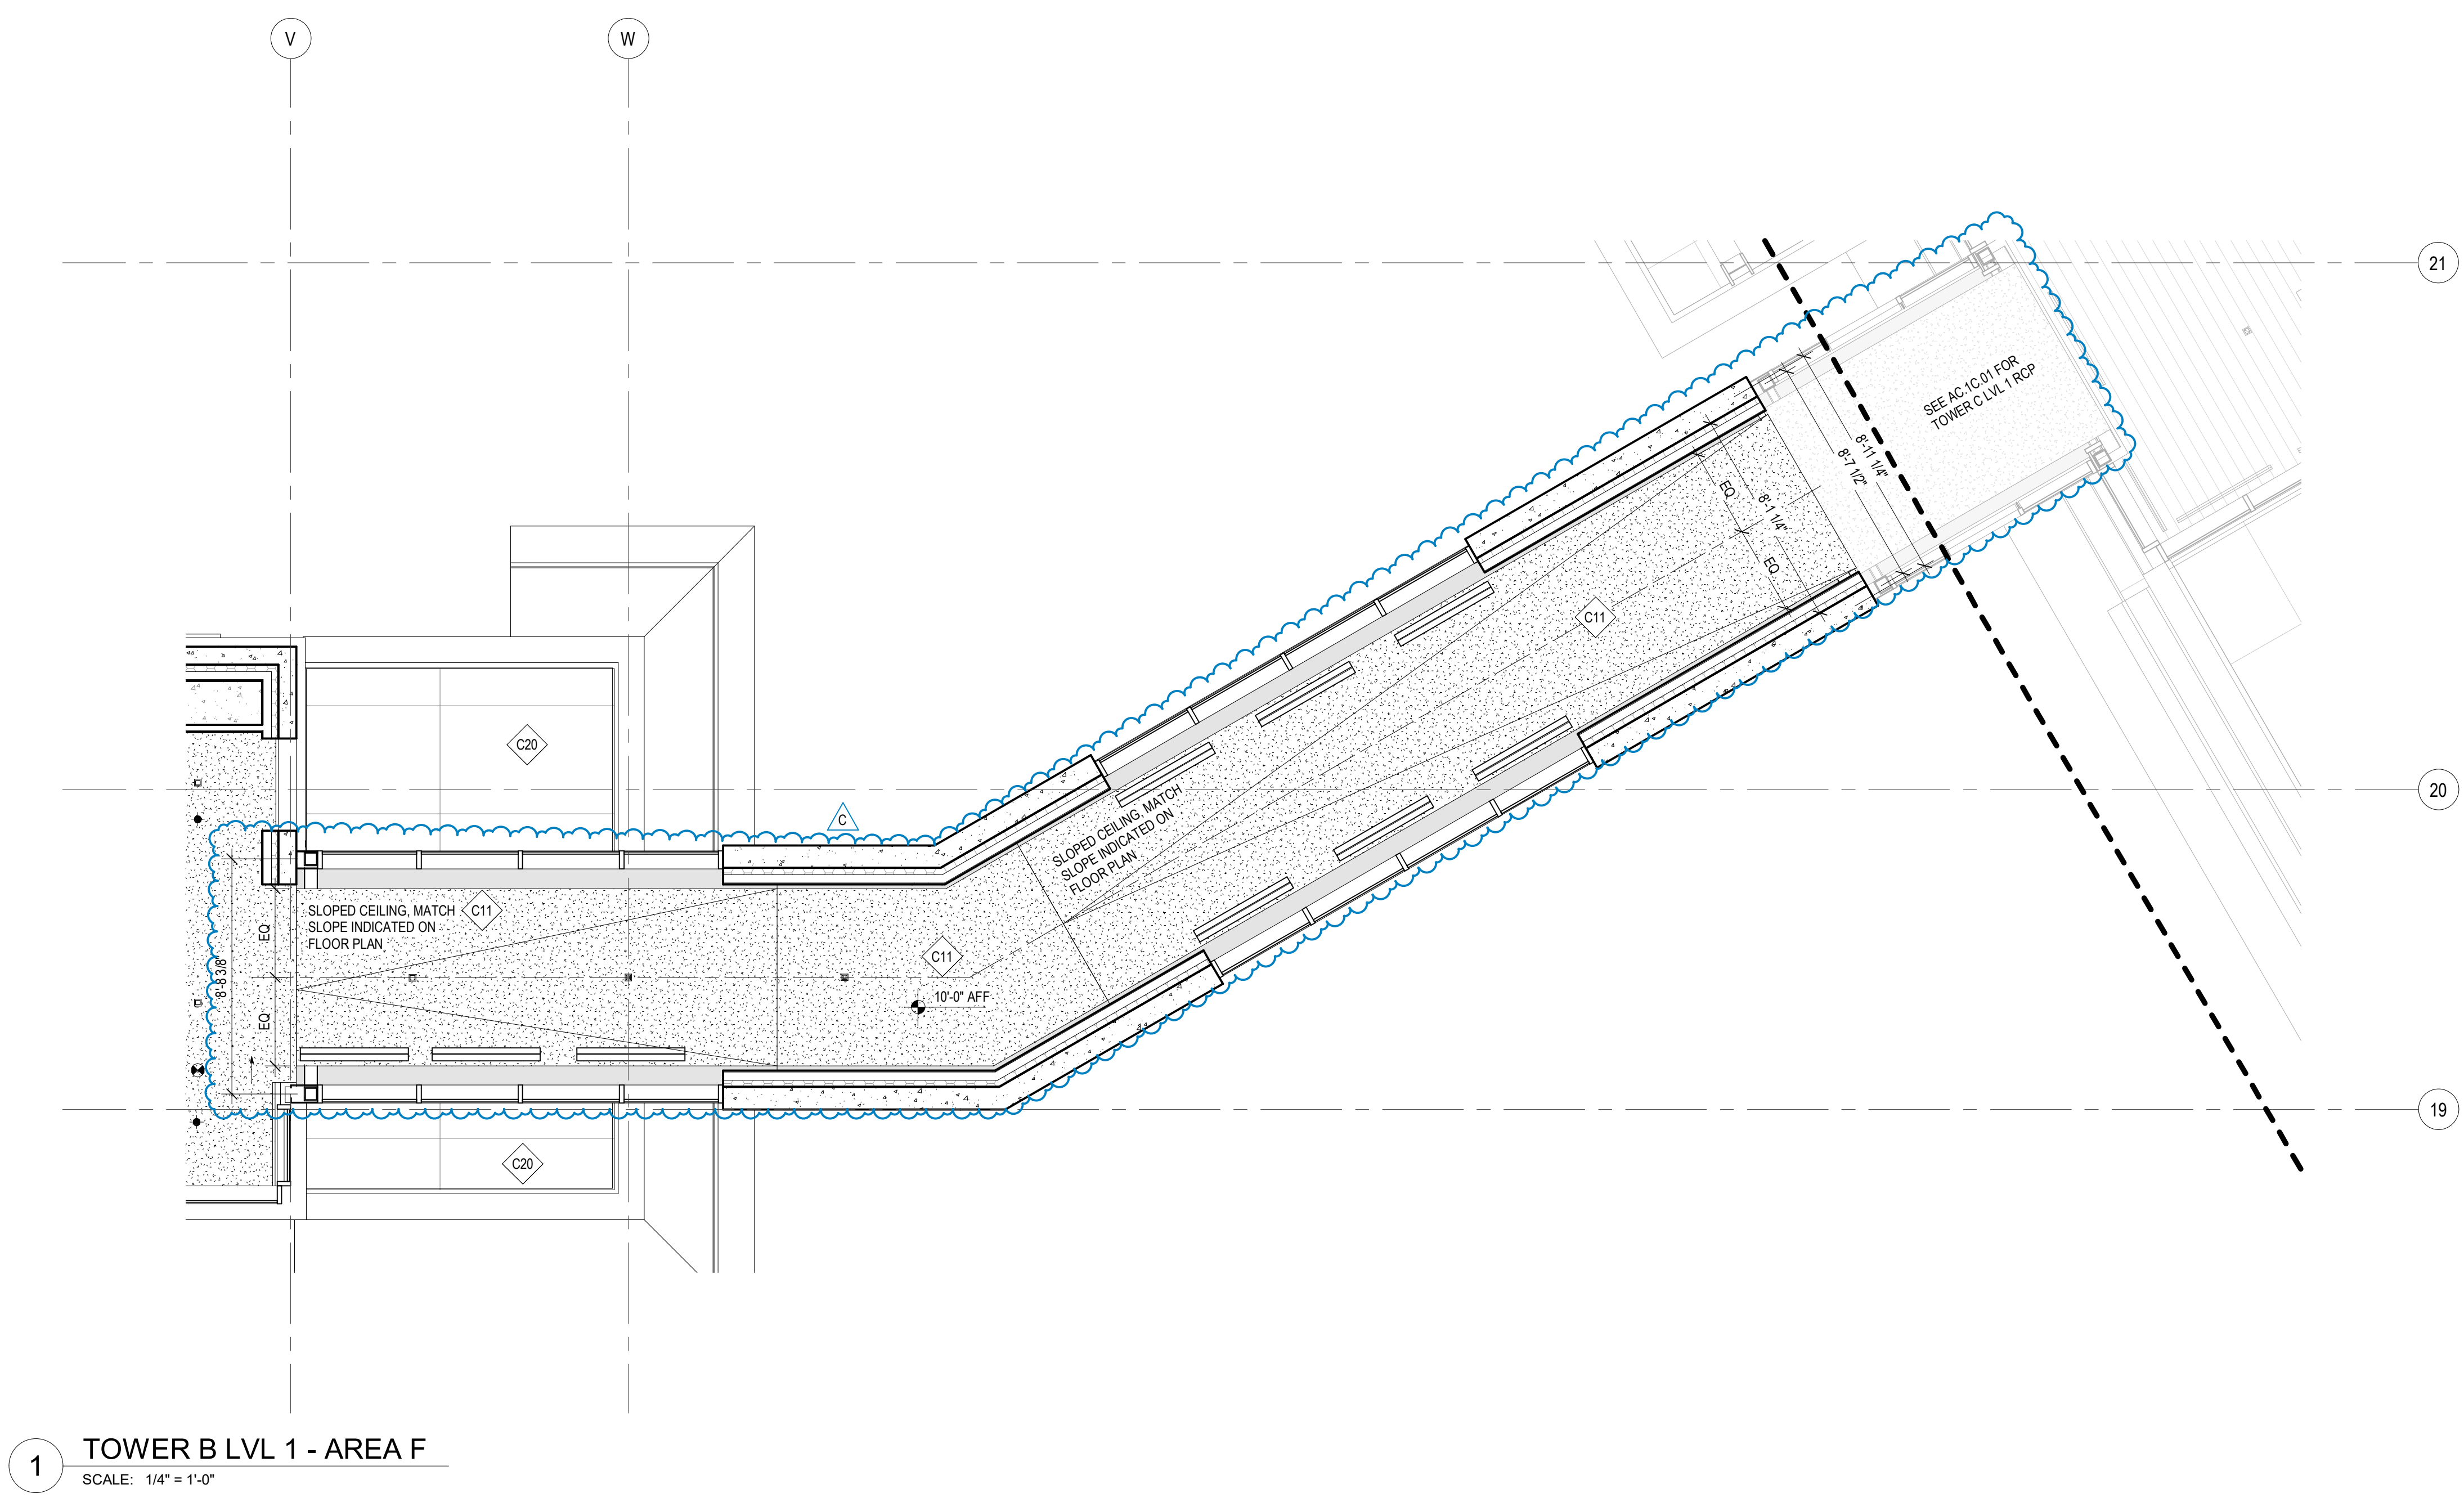
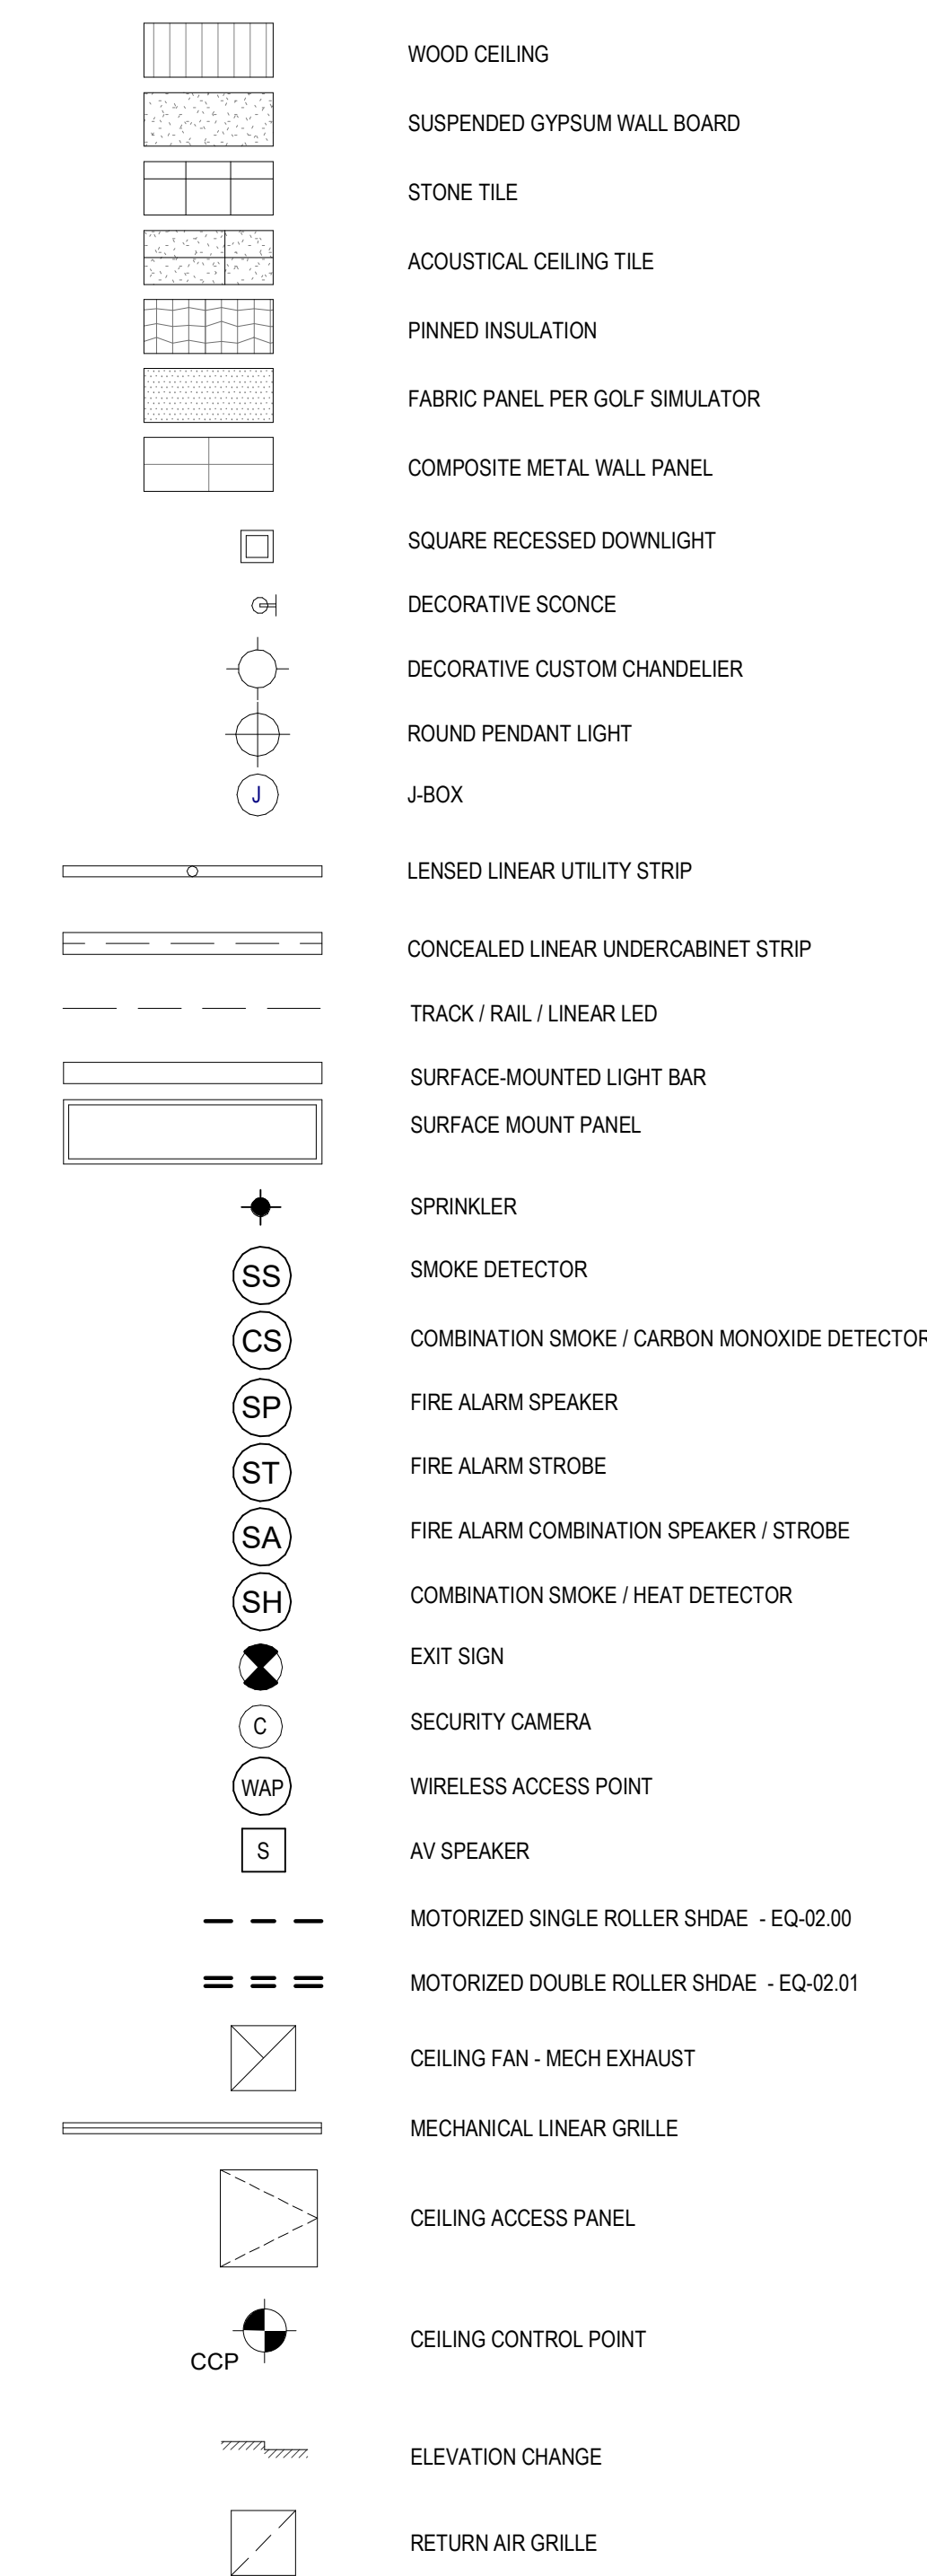
C 07/26/24	ASI 002	
no.	date	by

IFC SET 3 OF 3  
05/31/2024

RCP - TOWER BC  
CONNECTOR - AREA F

A6.1BC.1f

HATCH PATTERN INDICATE EXTENT OF CEILING TYPES  
REFER TO CEILING ASSEMBLY FOR DETAIL INFORMATION

 WOOD CEILING

1 TOWER B LVL 1 - AREA F  
SCALE: 1/4" = 1'-0"

