


	C.5	(C.(C.6	
			(A3.C1)	
	I			
	11-3 1/2 			Z
□ □ □ □	2'-41/2"			
■ ■ ■ ■ ■ ■ ■ ■ ■ ■ ■ ■ ■ ■ ■ ■ ■ ■ ■	30.			/ / / / / / / / / / / / / /
STORAGE				
C024				
WD-01				
V - 0" AFF				
(SS)	PT-01 (55)	STAIR 05		11/ 1 / 1 / 1 / 1 / 1 / 1 / 1
T5 ELEVATOR REMOTE CONTROL ROOM C022 SP				
				/ 1 / 1 / 1 / 1 / 1 / 1 / 1 /
9'-2"			2' - 10 1/4" PARKING (C023) 10' - 5" AFF	///////////////////////////////////////
ф 				
STORAGE C016	STORAGE C015	STORAGE C014	STORAGE STORAGE C012 STORAGE C011	
				_

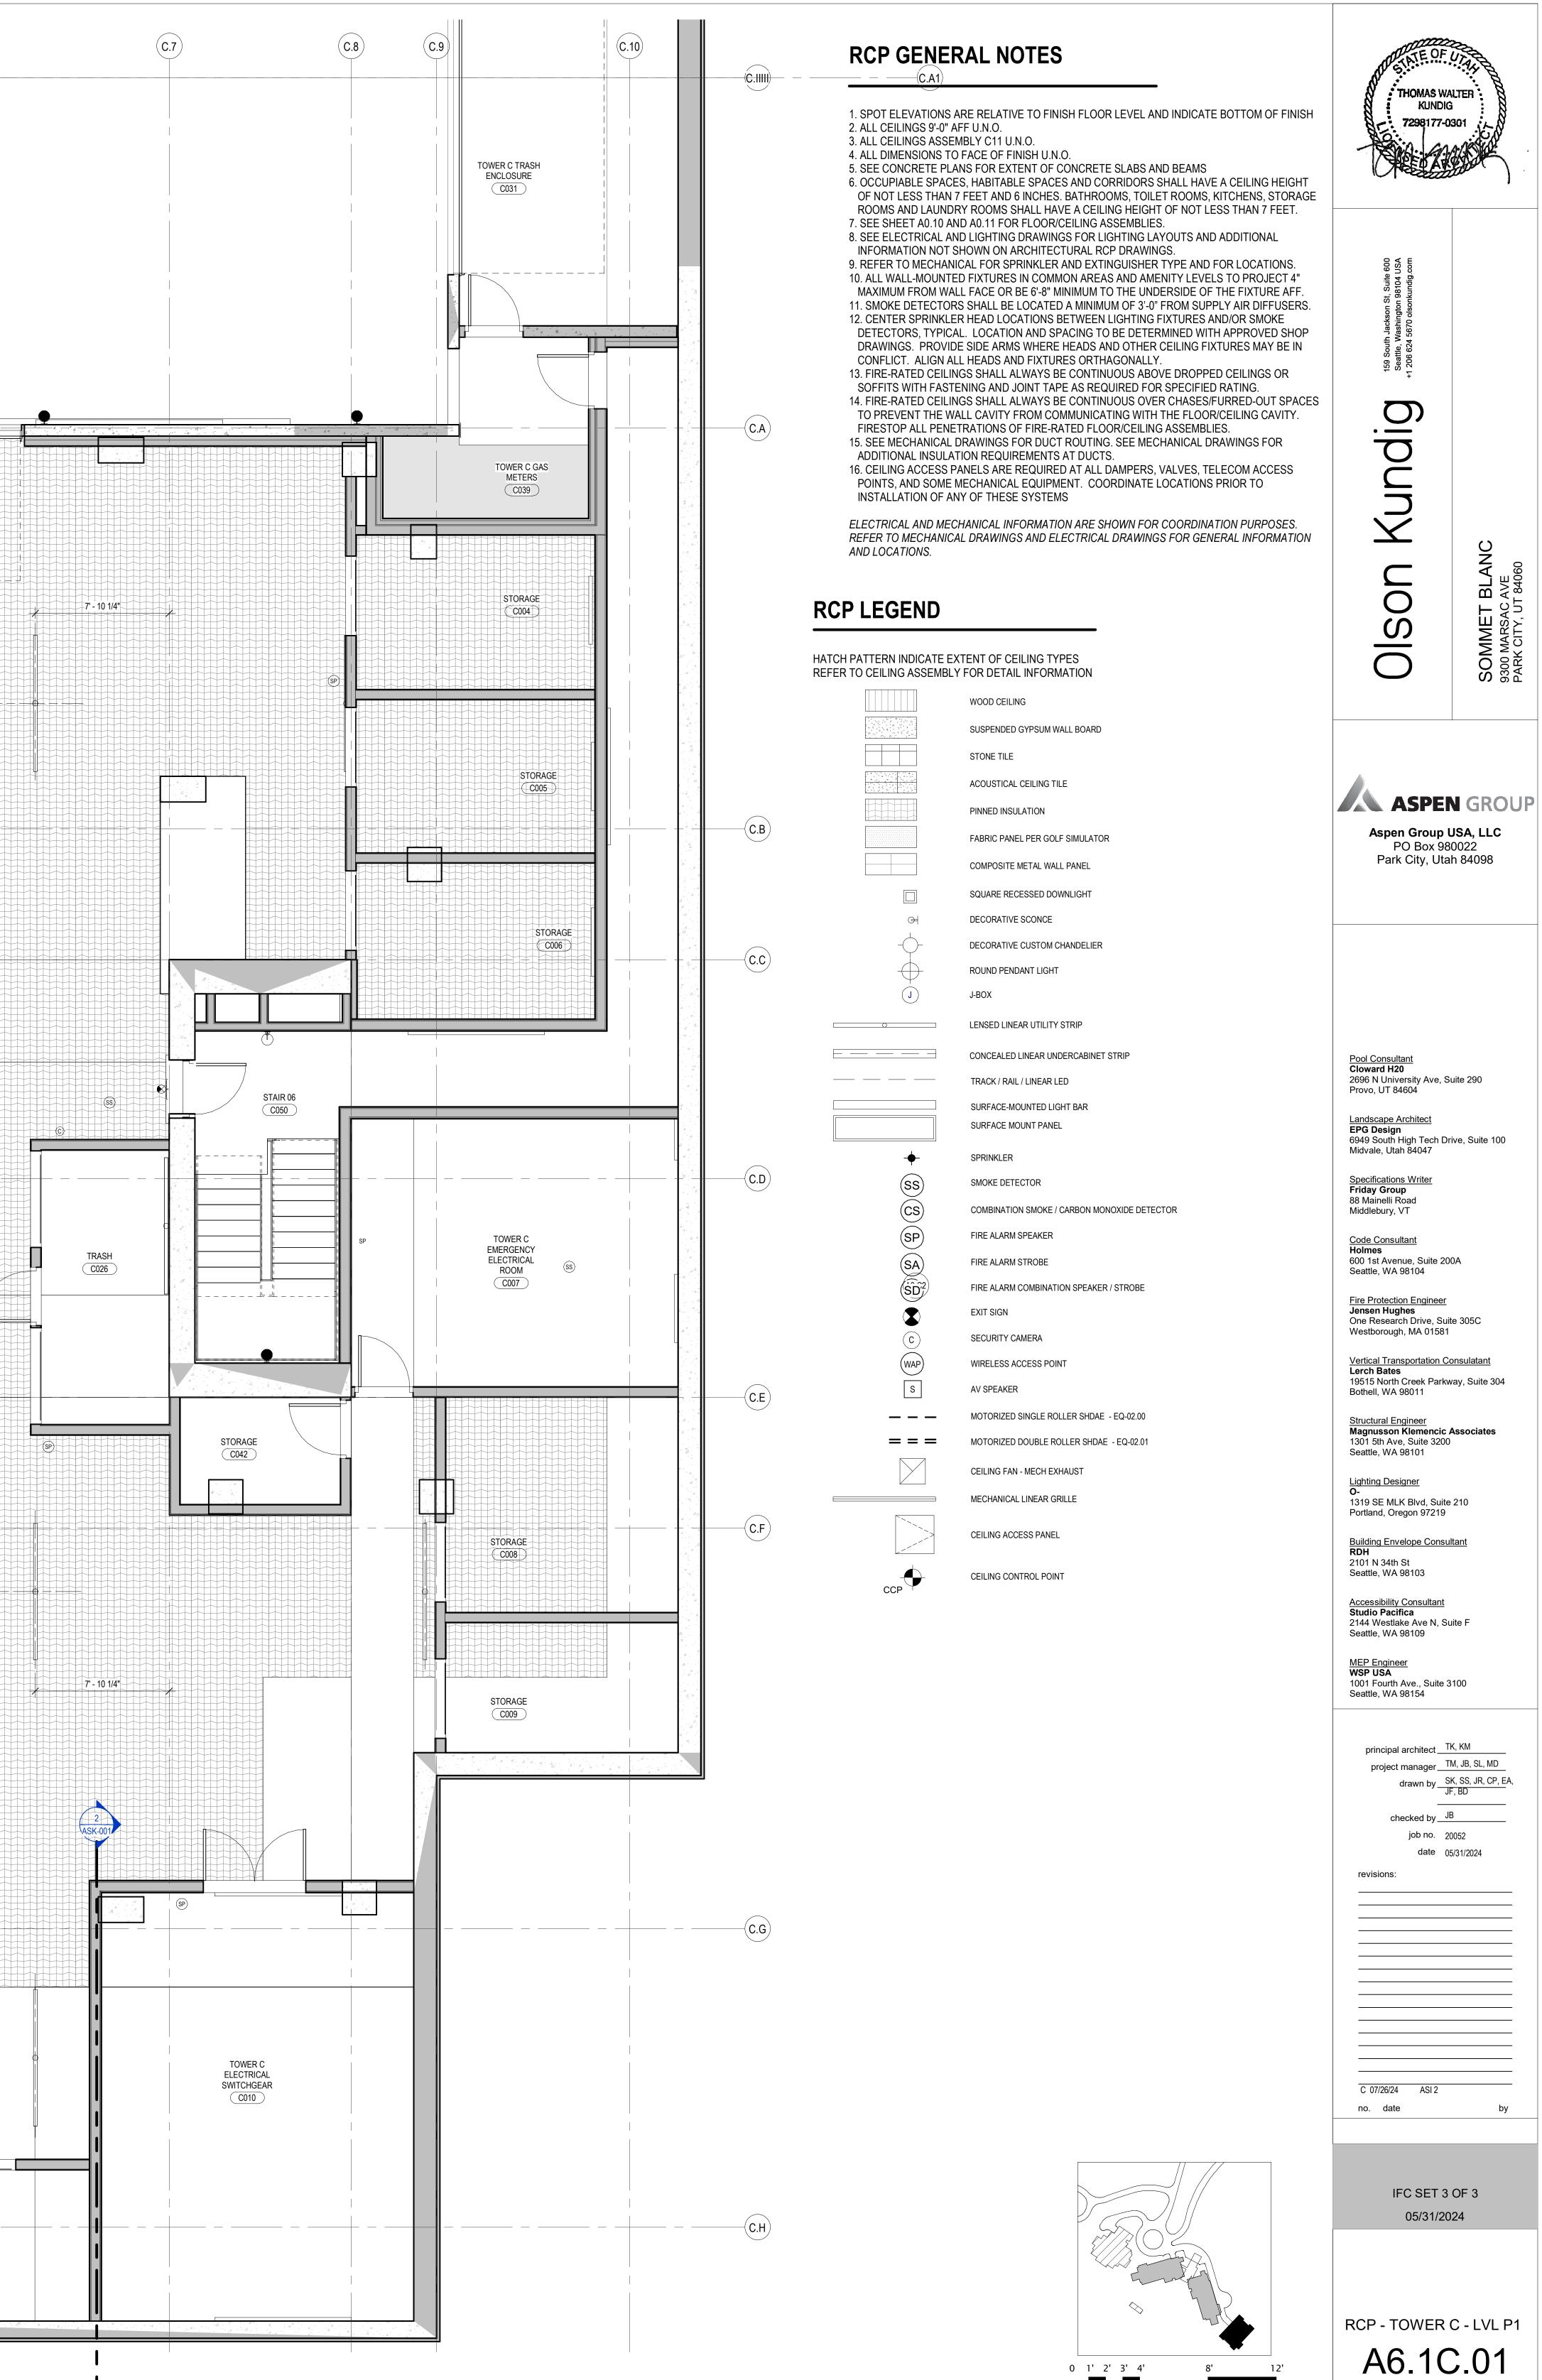

0 1' 2' 3' 4'