
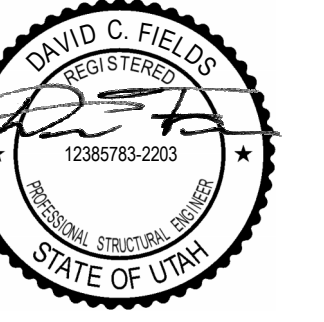
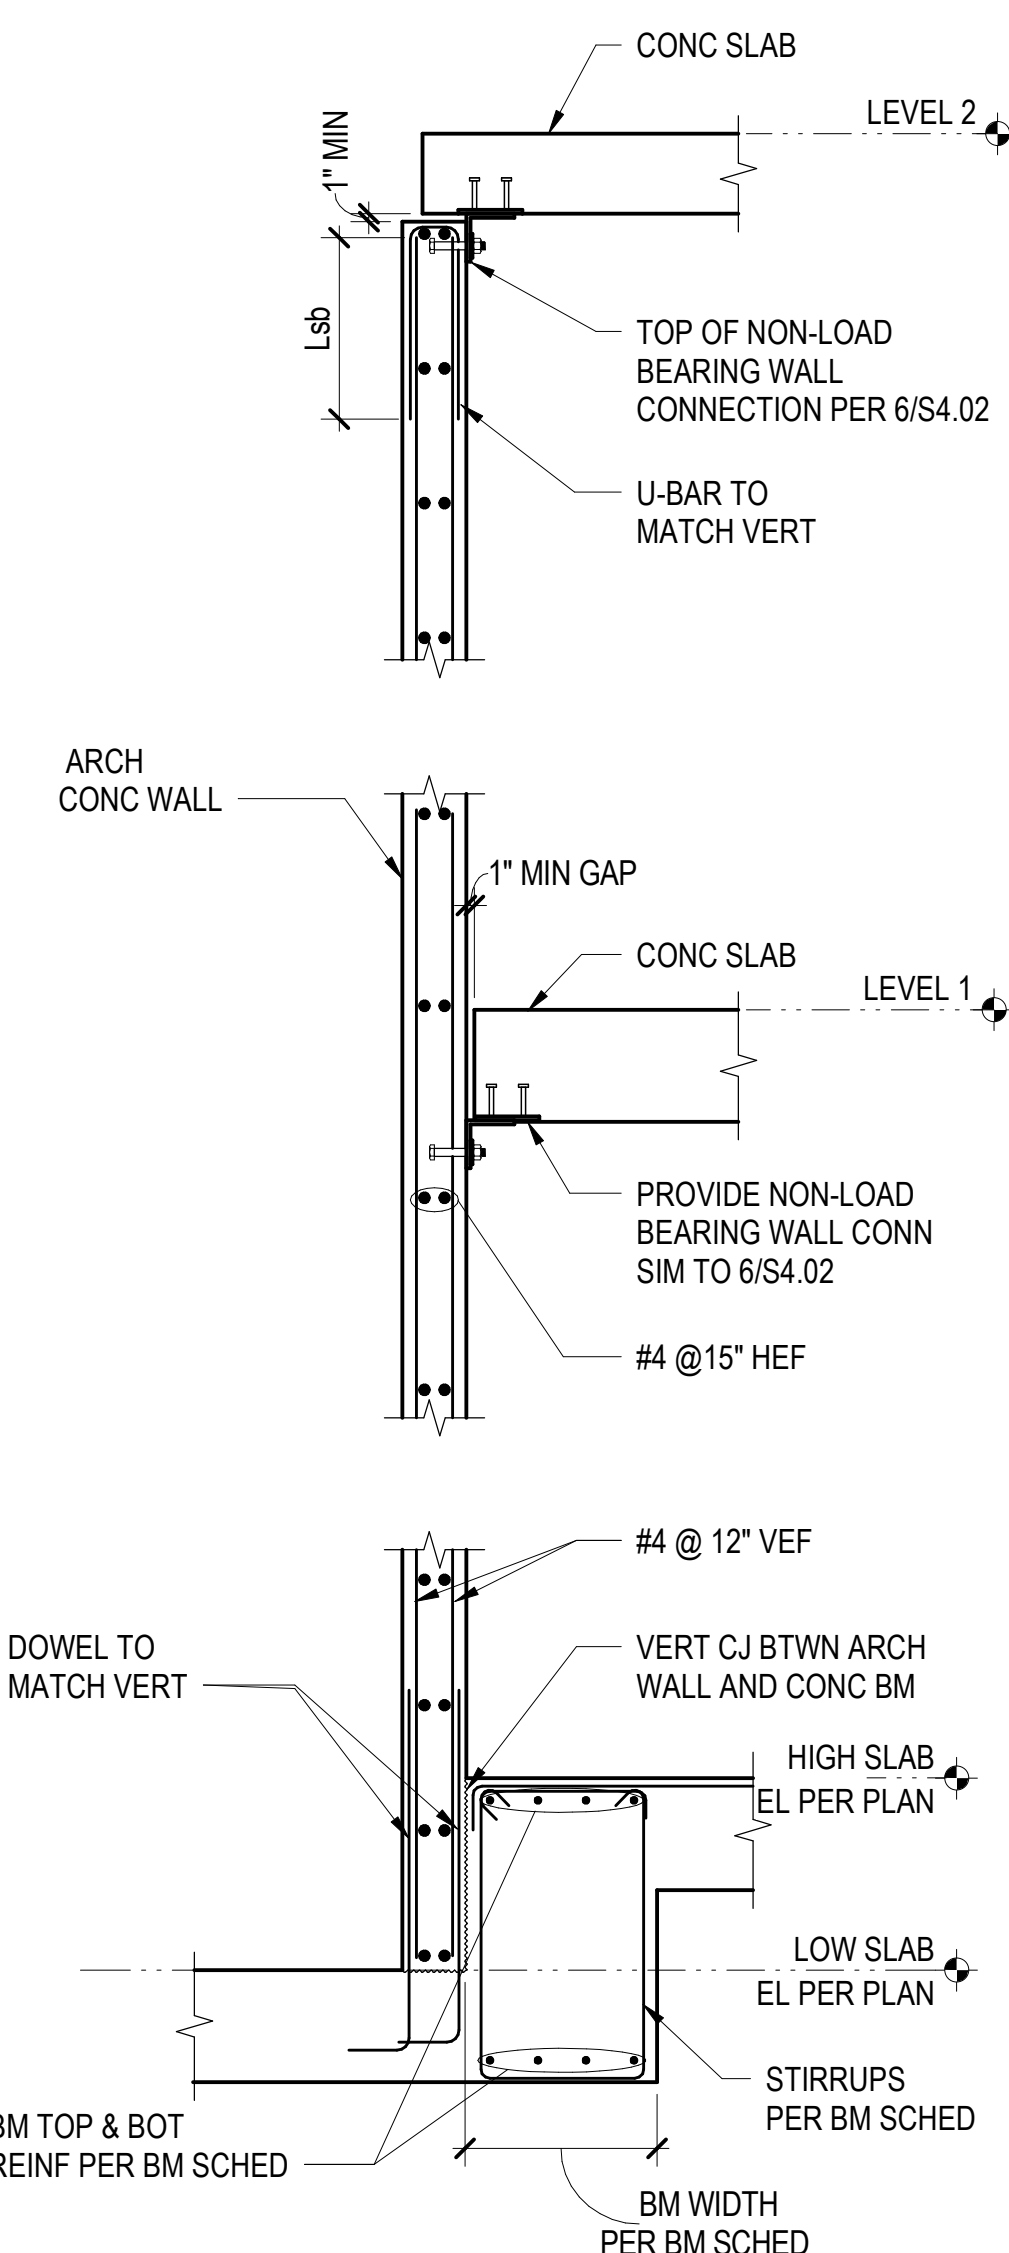
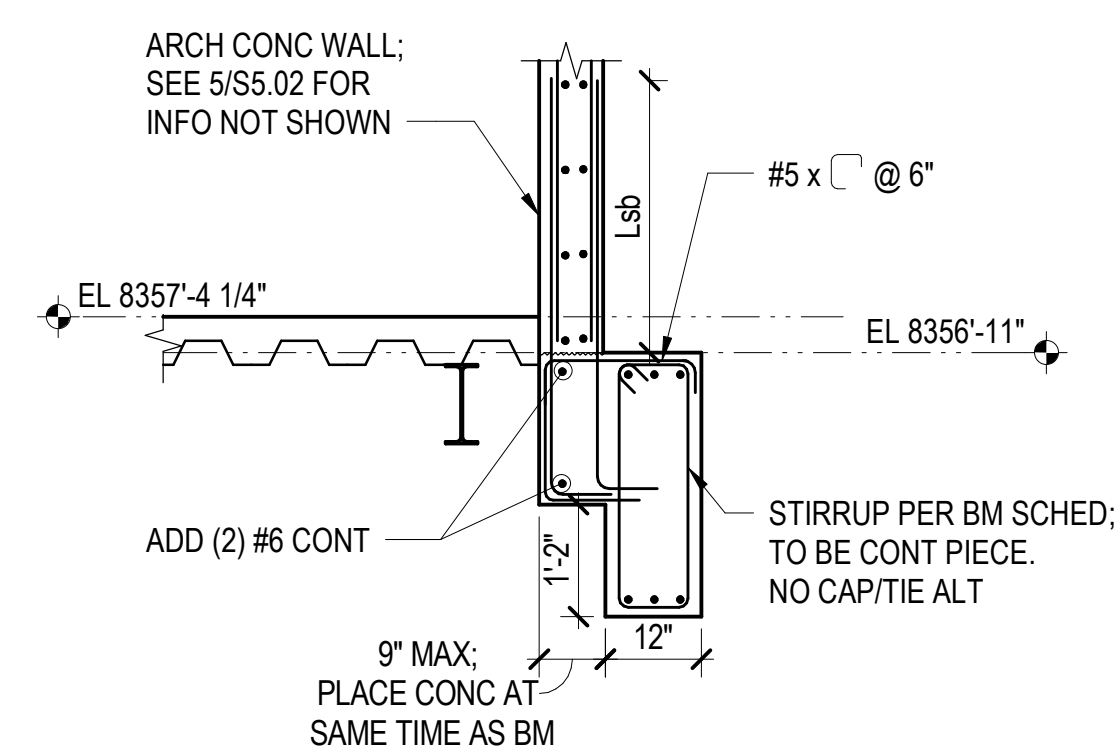
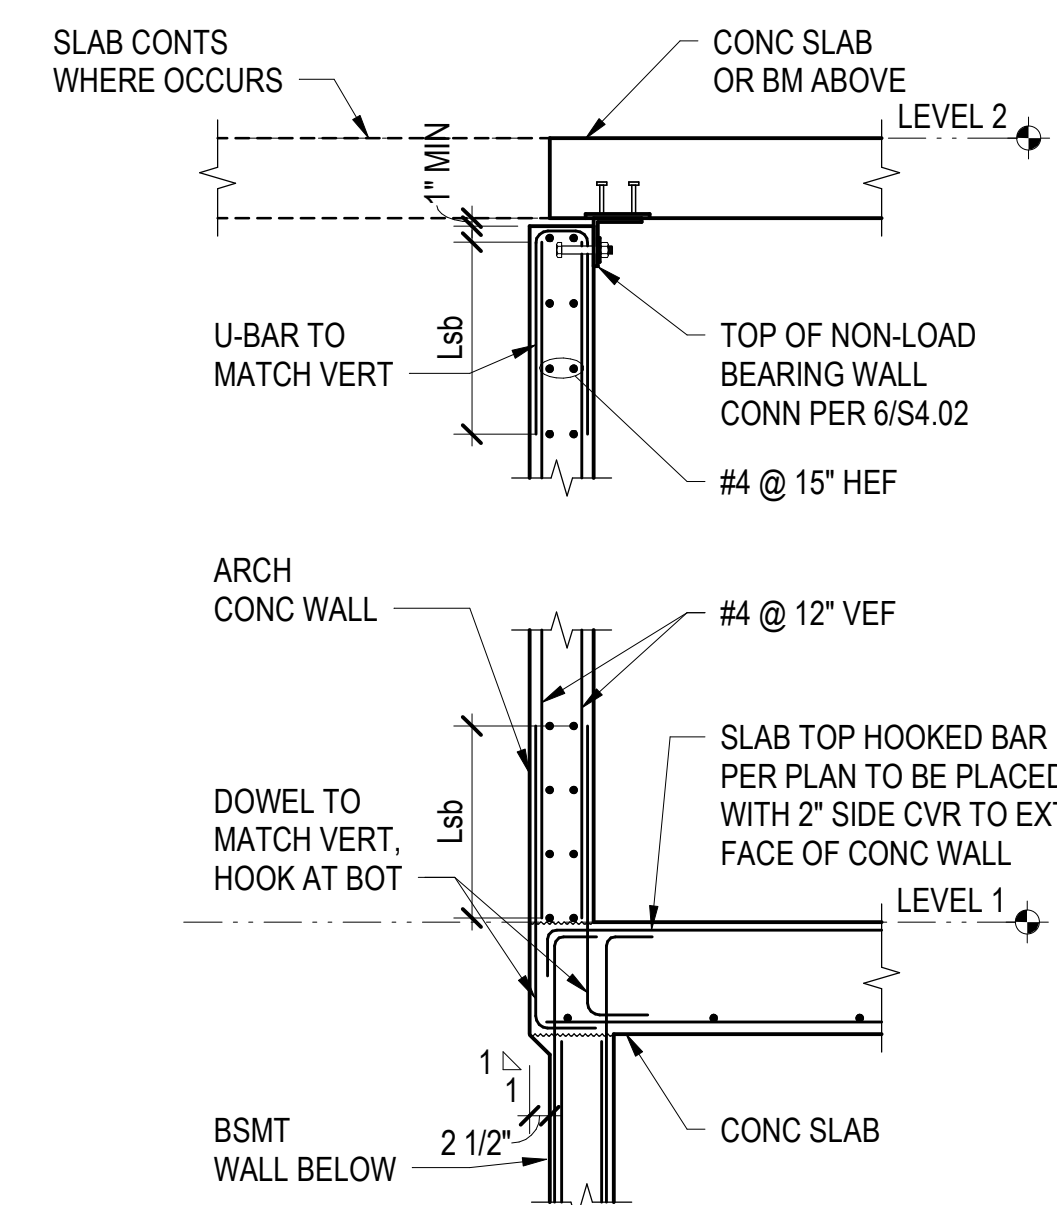
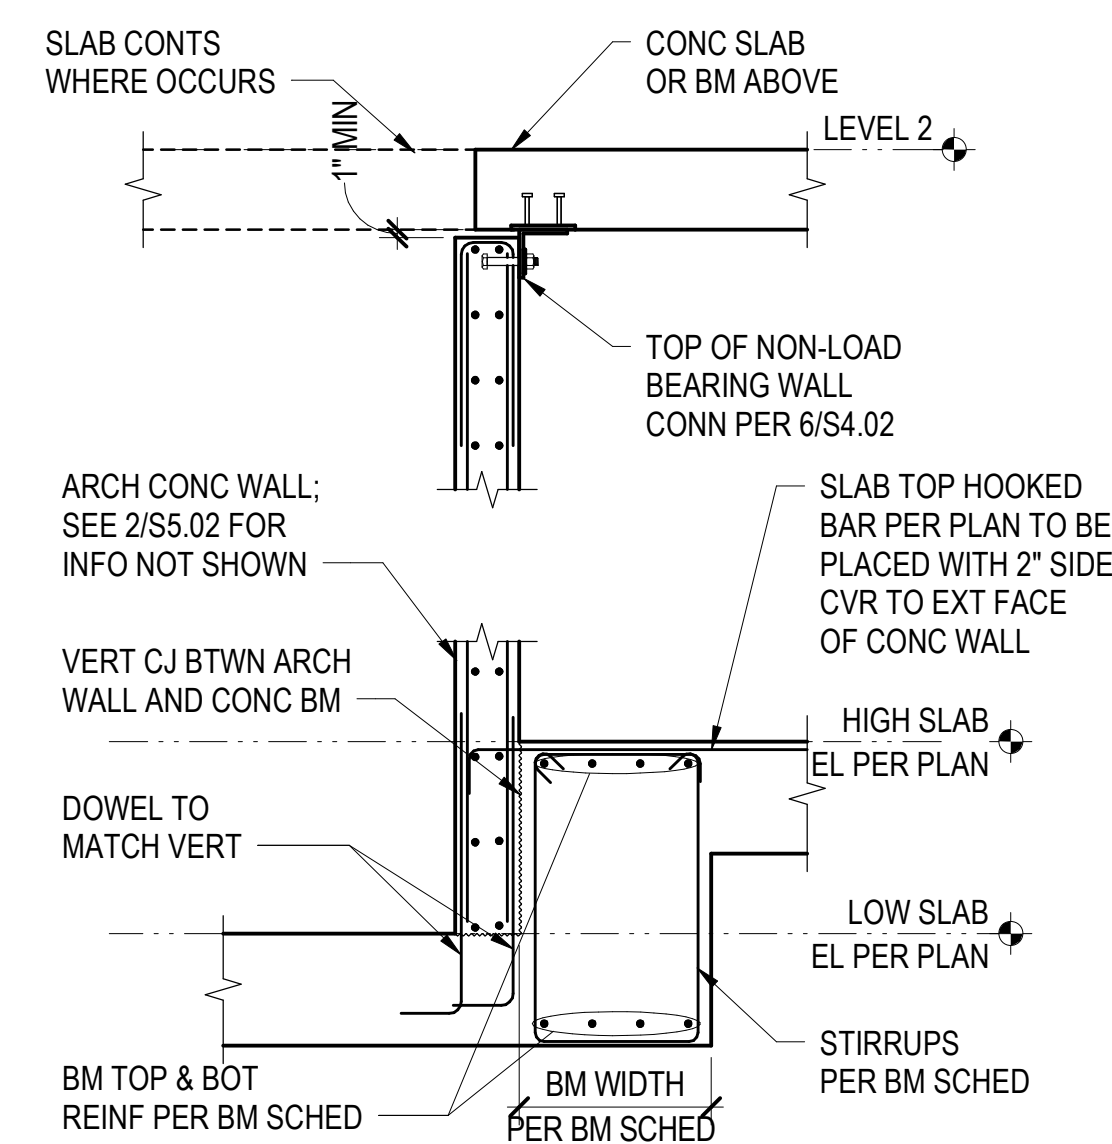
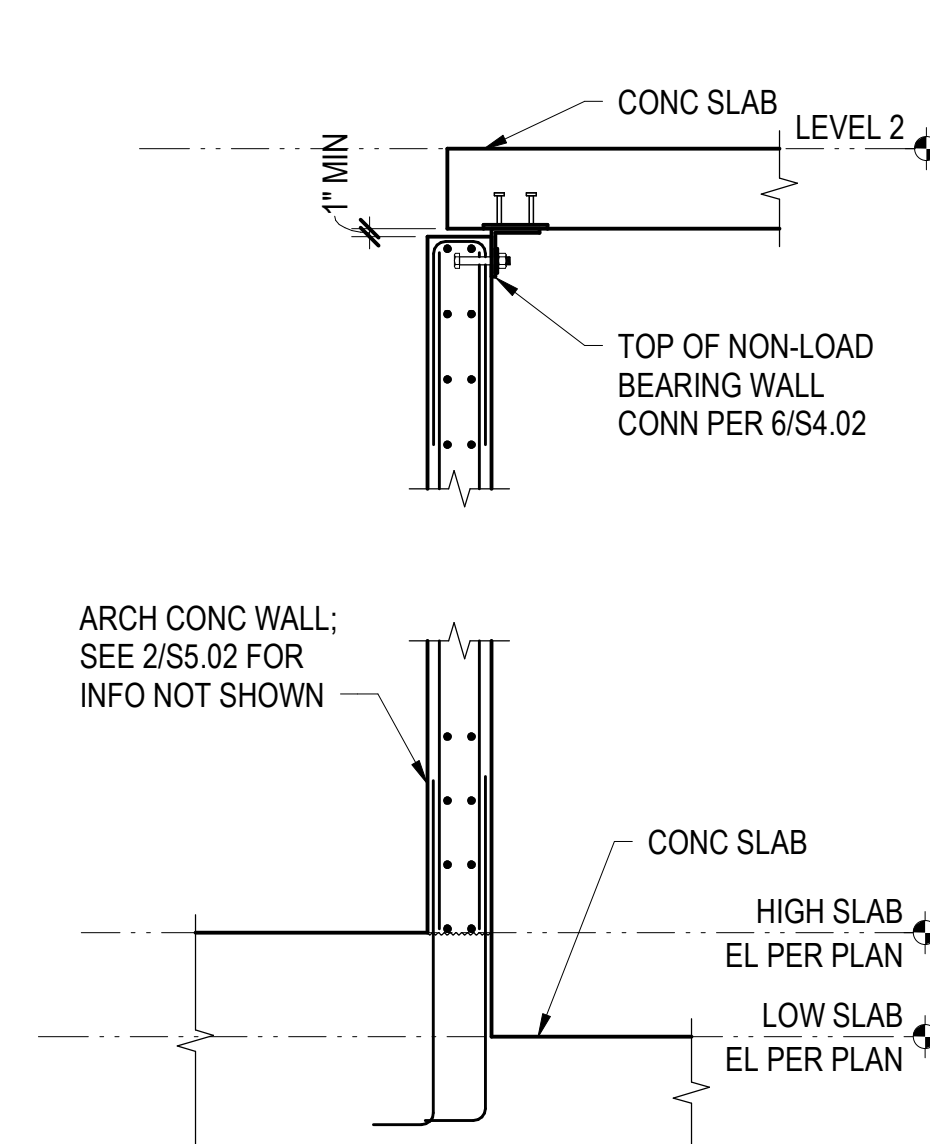


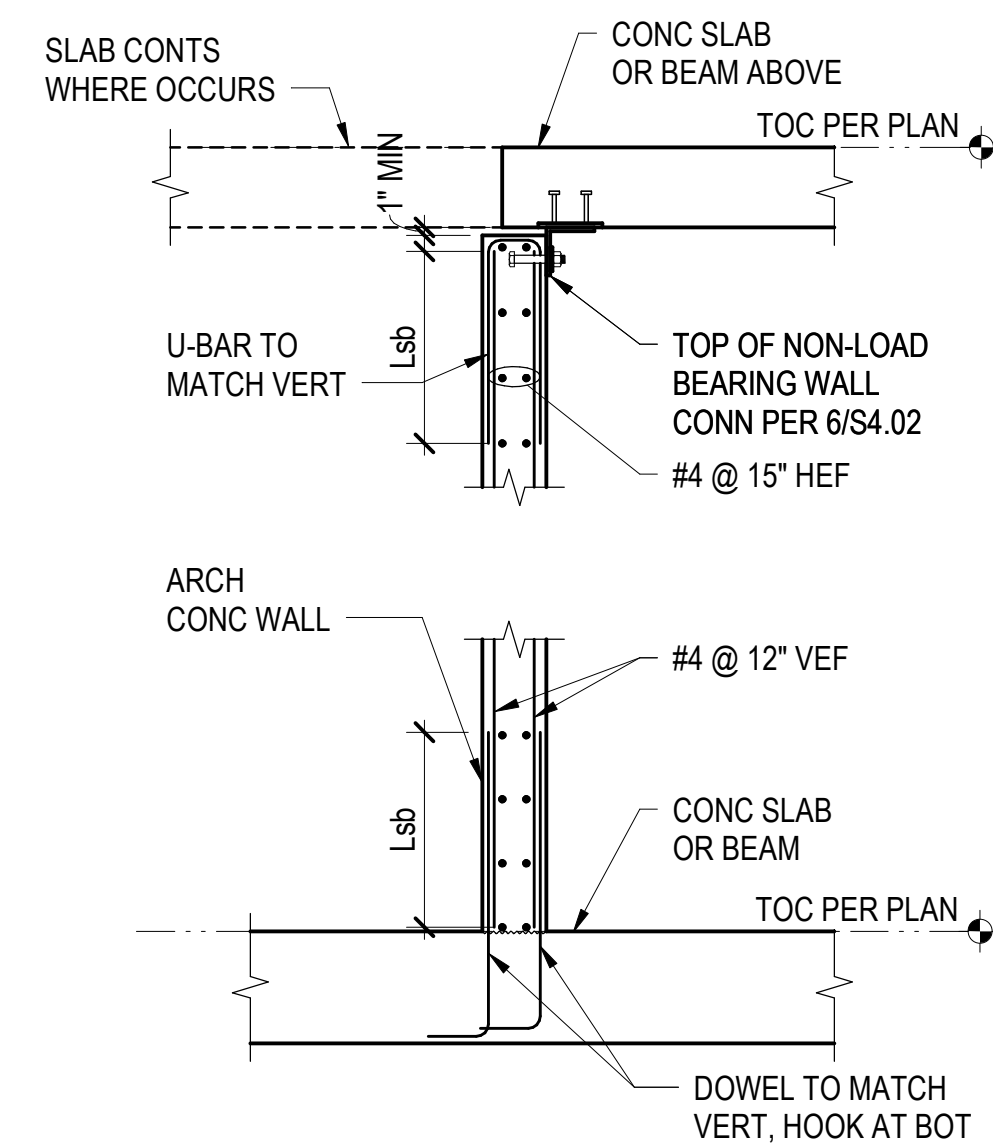

served for permit stamp

Seattle, Washington 98104 USA
+1 206 624 5670 olsonkundig.com

Olson Kundig

SOMMET BLANC - ABC
DEER VALLEY, UTAH

MAGNUSSON
KLEMENCIC
ASSOCIATES

Structural + Civil Engineers
Seattle Chicago
www.mika.com
206 292 1200

Principal architect _____

project manager _____

Drawn by _____

checked by _____

no. 20052

ate 05/17/2024

visions:

8/19/2024 ASI-004

date by

C SET 2 OF 3

5/17/2024

TOWER A & B
CONCRETE
SECTIONS AND
DETAILS

S5.02 

1