



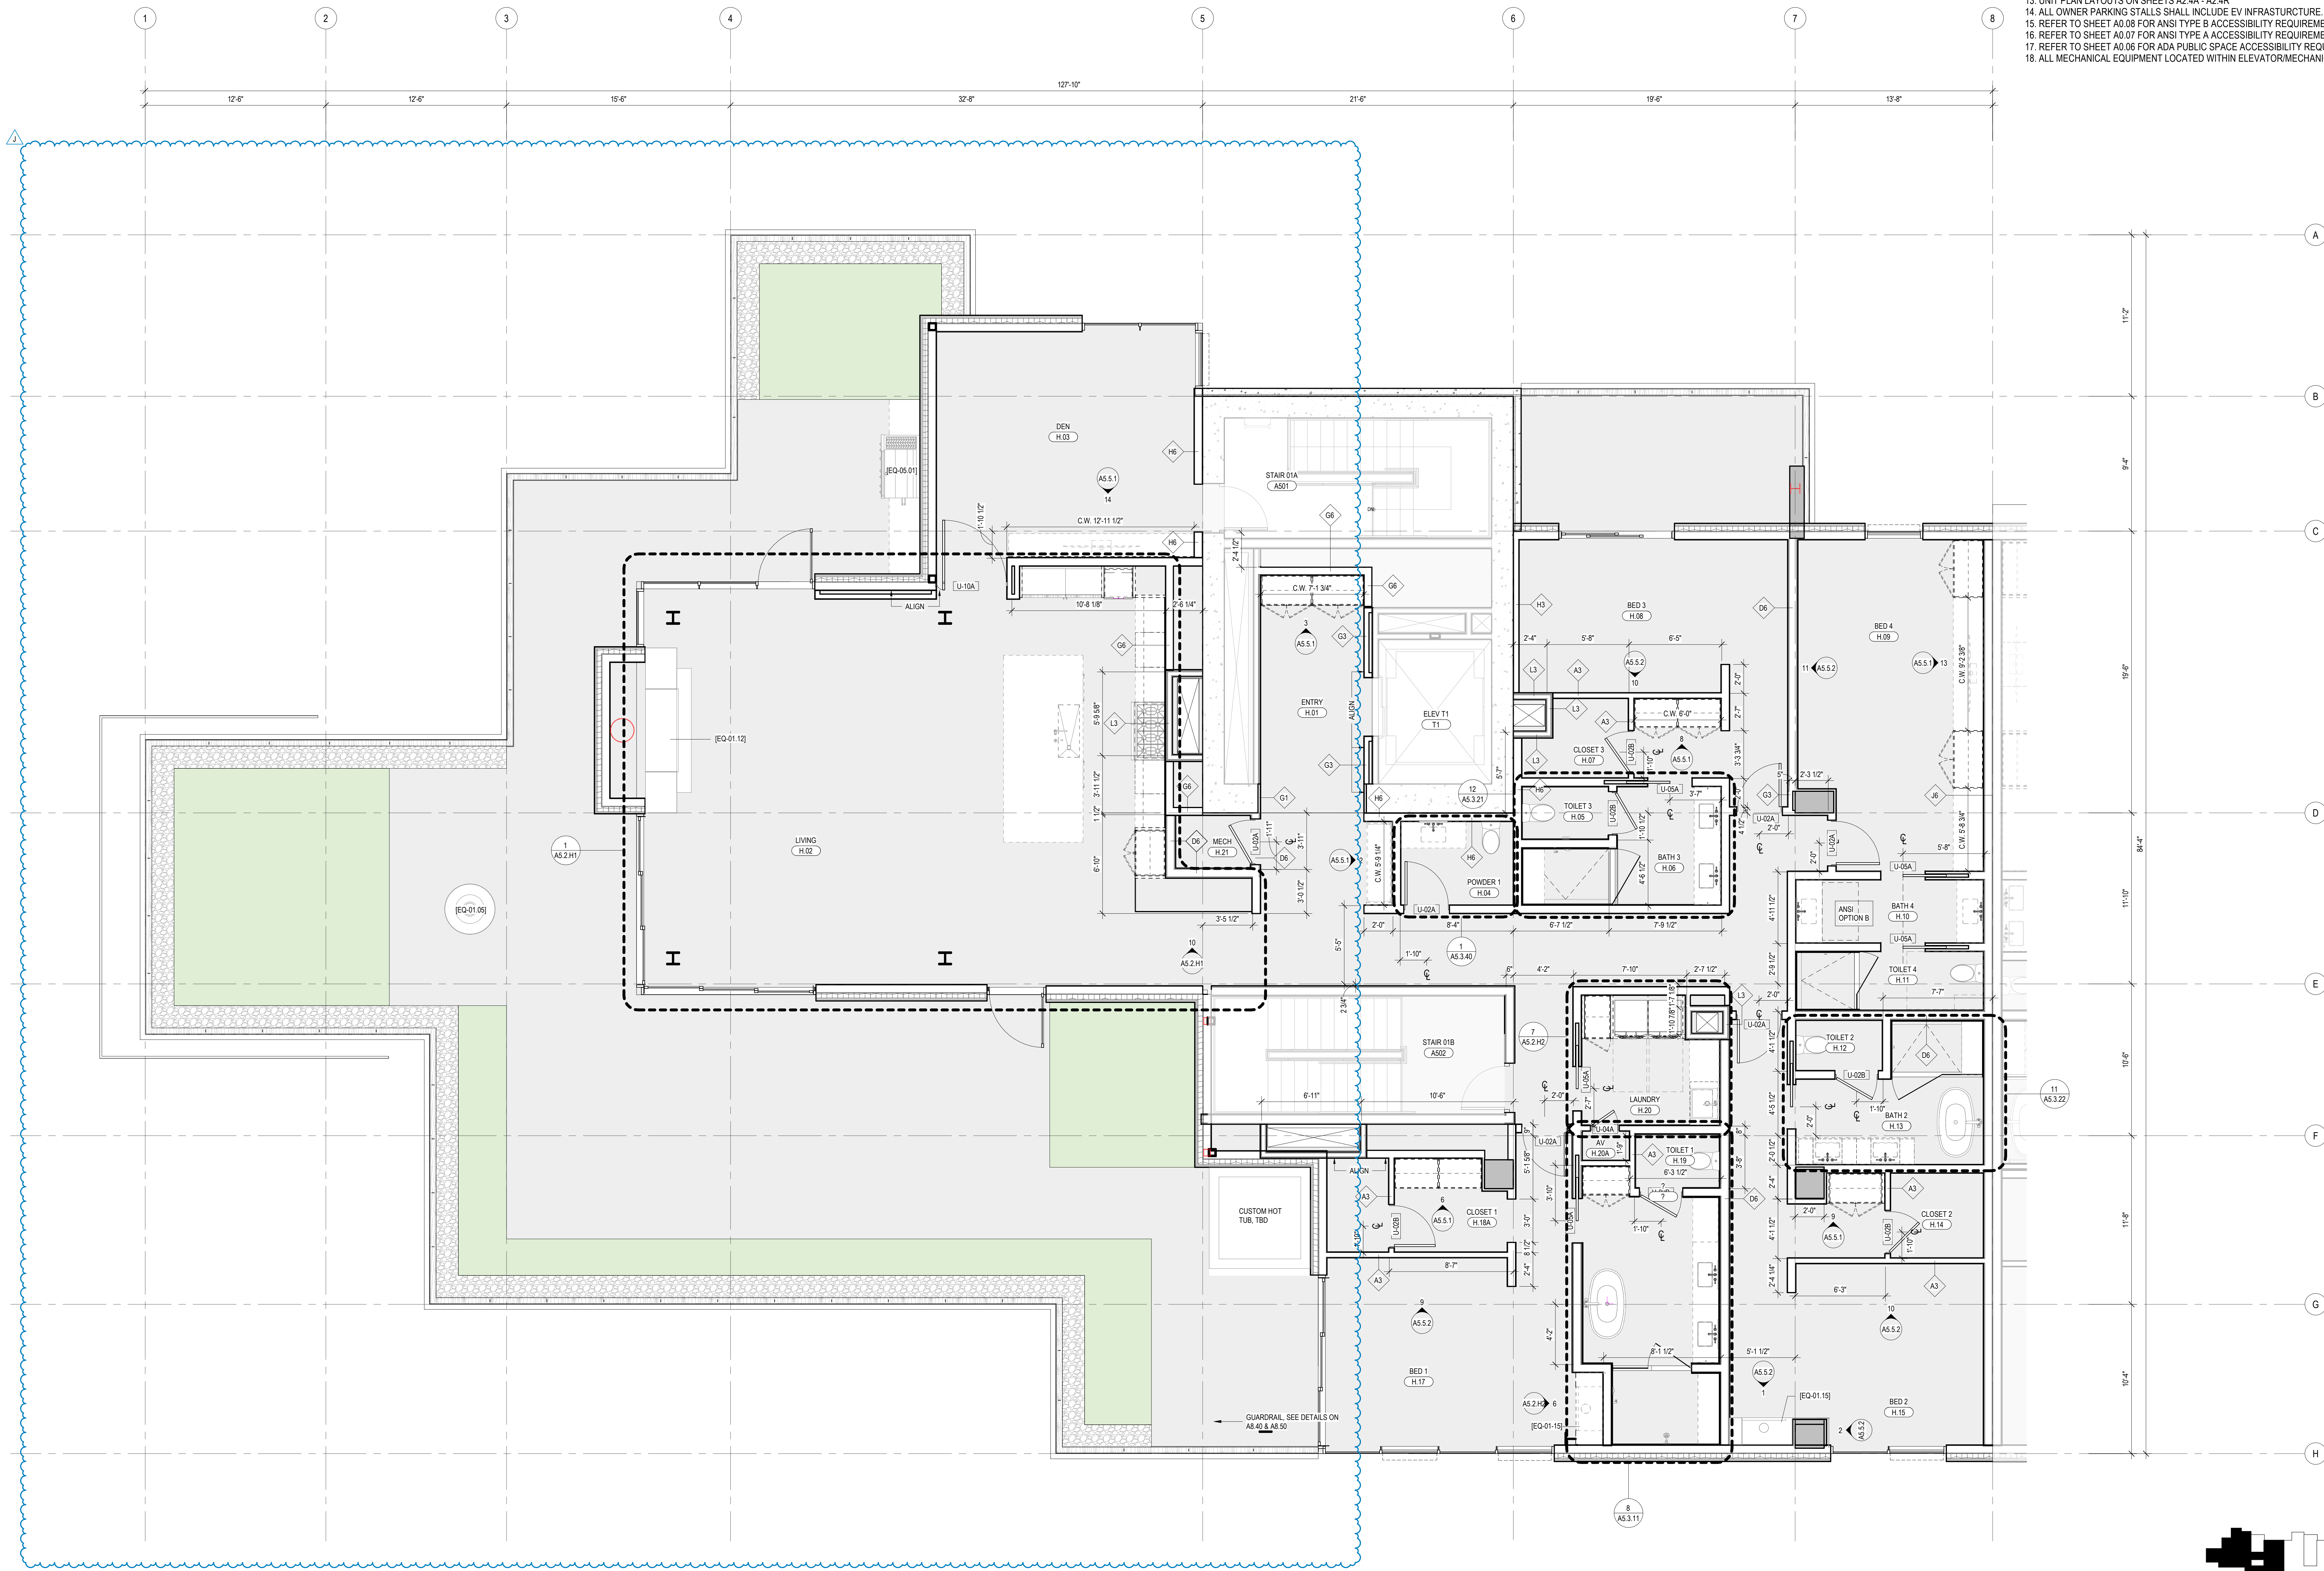

1 ENLARGED PLAN - A/B-UNIT H
SCALE: 1/4" = 1'-0"

Appliance Index - UNIT H					
Manufacturer	Type Mark	Model	Description	Count	Unit Type
Panatom	EQ-01.05	Custom	Bld Corbin Fire Box	1	UNIT H
Ortal	EQ-01.12	Front Facing 1704	Gas Fireplace Insert	1	UNIT H
Ortal	EQ-01.15	Front Facing	Gas Fireplace Insert	1	UNIT H
Dacor	EQ-04.01	DOP48M860	48" Contemporary Dual Gas Range Fuel Steam Range	1	UNIT H
Zephyr	EQ-04.02	DOP48M860	48" Range Hood	1	UNIT H
Dacor	EQ-04.05	DMR24M97 TWM	24" Microwave-in-a-Drawer	1	UNIT H
Miele	EQ-04.06	CVA 7645	24" Built-in Coffee Machine	1	UNIT H
Dacor	EQ-04.29	DDV24T9998B	24" Dishwasher Panel Ready	2	UNIT H
Dacor	EQ-04.30	DRR3698LAP	36" Column Refrigerator Panel-Ready	1	UNIT H
Dacor	EQ-04.31	DRR3698RAP	36" Column Ready Freezer Panel-Ready	1	UNIT H
Wolf	EQ-05.01	OG54	54" Outdoor Gas Grill	1	UNIT H
LG Appliances	EQ-05.03	WKE100HVA	Washer and Electric Dryer Tower	2	UNIT H

- PLAN GENERAL NOTES
1. DIMENSIONS ARE TO FACE OF STUD OF EXTERIOR WALLS, CORRIDOR WALLS & INTERIOR WALLS, UNO.
 2. DIMENSIONS ARE TO CENTERLINE OF DEMISING WALLS, UNO.
 3. ALL EXPOSED STRUCTURAL STEEL TO RECEIVE 1 HR INTUMESCENT PAINTING, UNO.
 4. AT FRAMED EXTERIOR WALLS, FRAMING TO BE SET BACK 5/8" FROM FACE OF CONCRETE TO ALLOW FOR FLUSH ALIGNMENT OF SHEATHING TO EDGE OF FINISH, UNO.
 5. CASEWORK DIMENSIONS ARE TO FACE OF FINISH, UNO.
 6. SEE SHEETS A0.10 AND A0.11 FOR ASSEMBLIES.
 7. ALL CORRIDOR WALLS ARE TYPE E6, UNO.
 8. ALL DEMISING WALLS ARE TYPE J6, UNO.
 9. ALL INTERIOR PARTITIONS ARE TYPE A6, UNO.
 10. ALL FLOORING AROUND CONCRETE STRUCTURAL COLUMNS TYPE G1, UNO.
 11. ALL VENT SHAFT WALLS ARE TYPE K4, UNO.
 12. REFER TO LIFE SAFETY PLANS A0.30 - A0.34 FOR FULL EXTENT OF FIRE RATED WALLS.
 13. UNIT PLAN LAYOUTS ON SHEETS A2.4A - A2.4R.
 14. ALL OWNER PARKING STALLS SHALL INCLUDE EV INFRASTRUCTURE.
 15. REFER TO SHEET A0.08 FOR ANSI TYPE B ACCESSIBILITY REQUIREMENTS.
 16. REFER TO SHEET A0.07 FOR ANSI TYPE A ACCESSIBILITY REQUIREMENTS.
 17. REFER TO SHEET A0.06 FOR ADA PUBLIC SPACE ACCESSIBILITY REQUIREMENTS.
 18. ALL MECHANICAL EQUIPMENT LOCATED WITHIN ELEVATOR/MECHANICAL EQUIPMENT ENCLOSURE.

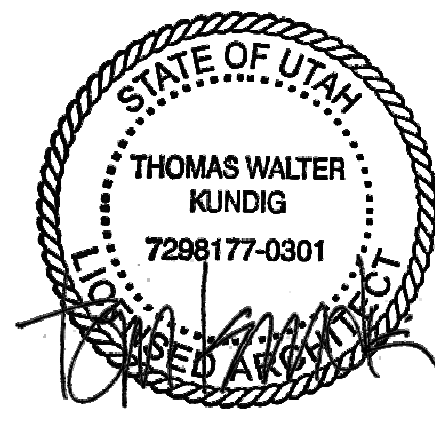

103 South Jackson St., Suite 200
Seattle, Washington 98104 USA
+1 206 451 5970 olsonkunding.com

Olson Kundig

SOMMET BLANC
9300 MARSA CAYE
PARK CITY, UT 84060

ASPEN GROUP

Aspen Group USA, LLC
PO Box 980022
Park City, Utah 84098

- Pool Consultant
Cloward H2O
2696 N University Ave., Suite 290
Provo, UT 84604
- Landscape Architect
EPG Design
6940 South High Tech Drive, Suite 100
Midvale, Utah 84047
- Specifications Writer
Friday Group
85 Mainell Road
Middlebury, VT
- Code Consultant
Holmes
600 1st Avenue, Suite 200A
Seattle, WA 98104
- Fire Protection Engineer
Jensen Hughes
One Research Drive, Suite 305C
Westborough, MA 01581
- Vertical Transportation Consultant
Lerch Bates
1615 North Creek Parkway, Suite 304
Bothell, WA 98011
- Structural Engineer
Magnusson Klemencic Associates
1301 5th Ave., Suite 3200
Seattle, WA 98101
- Lighting Designer
O
1319 SE MLK Blvd., Suite 210
Portland, Oregon 97219
- Building Envelope Consultant
RDH
2101 N 34th St
Seattle, WA 98103
- Accessibility Consultant
Studio Pacifica
2144 Westlake Ave N, Suite F
Seattle, WA 98109
- MEP Engineer
WSP USA
1001 Fourth Ave., Suite 3100
Seattle, WA 98154

principal architect TK, KM
project manager TM, JR, SL, MD
drawn by SK, SS, JR, CP, EA
JF, BD

checked by JB
job no. 2052
date 05/31/2024

revisions:

J 01/02/25 ASI 007
no. date by

IFC SET 3 OF 3
05/31/2024

UNIT PLAN - TOWER
AB-UNIT H

A2.4.H

0 1' 2' 3' 4' 8' 12'