



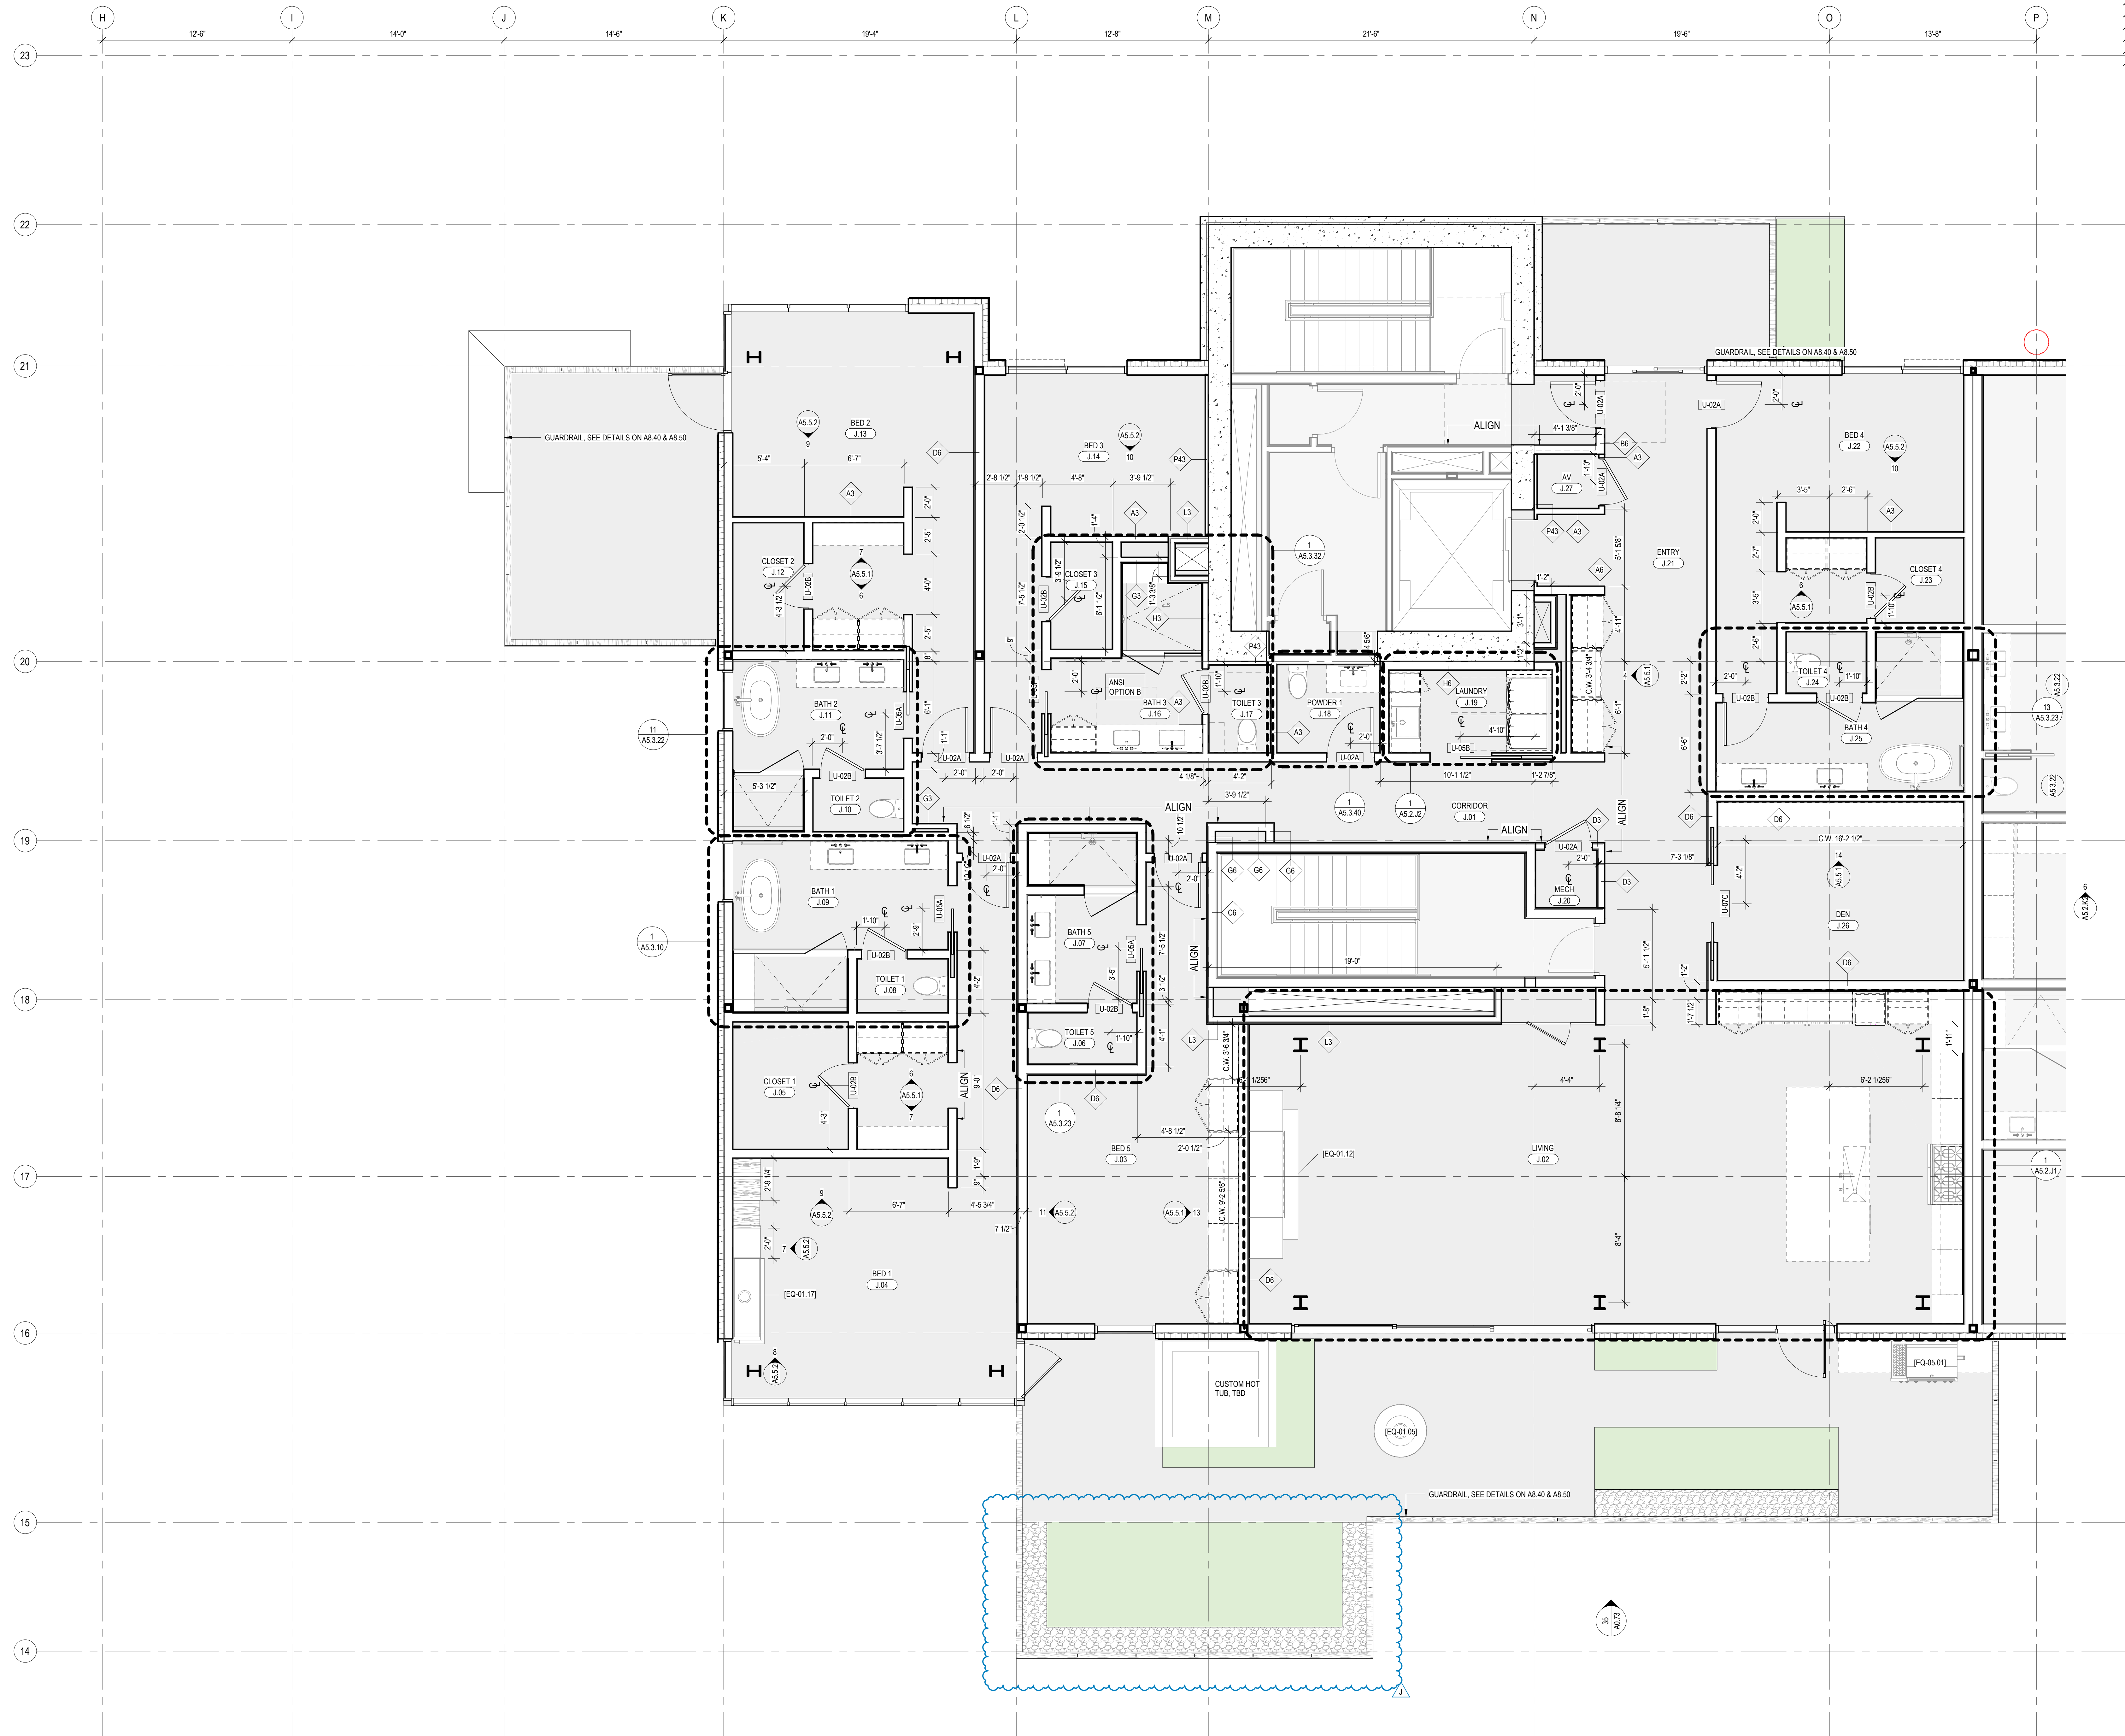

Appliance Index - UNIT J				
Manufacturer	Type Mark	Model	Description	Count Unit Type
Palsson	EQ-01.05	Custom	Bot Cotton Fire Bowl	1 UNIT J
Ortal	EQ-01.12	Front Facing 170H Custom Fireplace	Gas Fireplace Insert	1 UNIT J
Ortal	EQ-01.17	Corner LS 150H	Gas Fireplace Insert	1 UNIT J
Dacor	EQ-04.01	DOP49M60	48" Contemporary Dual Gas Range Fuel Steam Range	1 UNIT J
Zephyr	EQ-04.02	DOP49M60	48" Range Hood	1 UNIT J
Dacor	EQ-04.05	DMR24M7 7WM	24" Microwave-in-a-Drawer	1 UNIT J
Miele	EQ-04.06	CVA 7845	24" Built-In Coffee Machine	1 UNIT J
Dacor	EQ-04.25	DOV64T5998B	24" Dishwasher Panel Ready	2 UNIT J
Dacor	EQ-04.30	OPR3680LAP	36" Column Refrigerator Panel Ready	1 UNIT J
Dacor	EQ-04.32	OPR3680RAP	36" Column Freezer	1 UNIT J
Wolf	EQ-05.01	Q254	36" Outdoor Gas Grill	1 UNIT J
LG Appliances	EQ-05.03	WKE100HVA	Washer and Electric Dryer Tower	2 UNIT J

- PLAN GENERAL NOTES
1. DIMENSIONS ARE TO FACE OF STUD OF EXTERIOR WALLS, CORRIDOR WALLS & INTERIOR WALLS, UNO.
 2. DIMENSIONS ARE TO CENTERLINE OF DEMISING WALLS, UNO.
 3. ALL EXPOSED STRUCTURAL STEEL TO RECEIVE 1 HR INTUMESCENT PAINTING, UNO.
 4. AT FRAMED EXTERIOR WALLS, FRAMING TO BE SET BACK 5/8" FROM FACE OF CONCRETE TO ALLOW FOR FLUSH ALIGNMENT OF SHEATHING TO EDGE OF SLAB, UNO.
 5. CASEWORK DIMENSIONS ARE TO FACE OF FINISH, UNO.
 6. SEE SHEETS A0.10 AND A0.11 FOR ASSEMBLIES.
 7. ALL CORRIDOR WALLS ARE TYPE E6, UNO.
 8. ALL DEMISING WALLS ARE TYPE J6, UNO.
 9. ALL INTERIOR PARTITIONS ARE TYPE A6, UNO.
 10. ALL FLOORING AROUND CONCRETE STRUCTURAL COLUMNS TYPE G1, UNO.
 11. ALL VENT SHAFT WALLS ARE TYPE K4, UNO.
 12. REFER TO LIFE SAFETY PLANS A0.30 - A0.34 FOR FULL EXTENT OF FIRE RATED WALLS.
 13. UNIT PLAN LAYOUTS ON SHEETS A2.4A - A2.4R.
 14. ALL OWNER PARKING STALLS SHALL INCLUDE EV INFRASTRUCTURE.
 15. REFER TO SHEET A0.08 FOR ANSI TYPE B ACCESSIBILITY REQUIREMENTS.
 16. REFER TO SHEET A0.07 FOR ANSI TYPE A ACCESSIBILITY REQUIREMENTS.
 17. REFER TO SHEET A0.06 FOR ADA PUBLIC SPACE ACCESSIBILITY REQUIREMENTS.
 18. ALL MECHANICAL EQUIPMENT LOCATED WITHIN ELEVATOR/MECHANICAL EQUIPMENT ENCLOSURE.

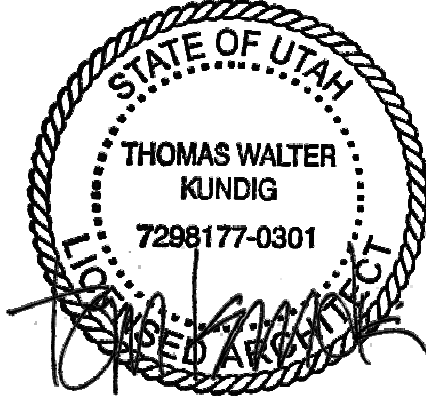

103 South Jackson St., Suite 200
Seattle, Washington 98104 USA
+1 206 451 5970 olsonkundig.com

Olson Kundig
SOMMET BLANC
9300 MARSHALL AVE
PARK CITY, UT 84060

ASPEN GROUP
Aspen Group USA, LLC
PO Box 980022
Park City, Utah 84098

Pool Consultant
Cloward & Co
2696 N University Ave., Suite 200
Provo, UT 84604

Landscape Architect
EPG Design
6040 South High Tech Drive, Suite 100
Midvale, Utah 84047

Specifications Writer
Friday Group
88 Mainelli Road
Middlebury, VT

Code Consultant
Holmes
600 1st Avenue, Suite 200A
Seattle, WA 98104

Fire Protection Engineer
Jensen Hughes
One Research Drive, Suite 305C
Westborough, MA 01581

Vertical Transportation Consultant
Lorch Bates
1615 North Creek Parkway, Suite 304
Bothell, WA 98011

Structural Engineer
Magnusson Klemencic Associates
1301 5th Ave, Suite 3200
Seattle, WA 98101

Lighting Designer
O
1319 SE MLK Blvd, Suite 210
Portland, Oregon 97219

Building Envelope Consultant
RDH
2101 N 34th St
Seattle, WA 98103

Accessibility Consultant
Studio Pacifica
2144 Westlake Ave N, Suite F
Seattle, WA 98109

MEP Engineer
WSP USA
1001 Fourth Ave., Suite 3100
Seattle, WA 98154

principal architect TK KM
project manager TM JB SL MD
drawn by SK SS JR CP EA
JF BD

checked by JB
job no. 2052
date 05/31/2024

revisions:

J 01/02/25 ASI 007
no. date by

IFC SET 3 OF 3
05/31/2024

UNIT PLAN - TOWER
AB-UNIT J

A2.4.J

0 1' 2' 3' 4' 8' 12'