




103 South Jackson St., Suite 200  
Seattle, Washington 98104 USA  
+1 206 468 2010 [olsonkunding.com](mailto:olsonkunding.com)

Olson Kundig

SOMMET BLANC  
8300 MARSA C AVE  
PARK CITY, UT 84060

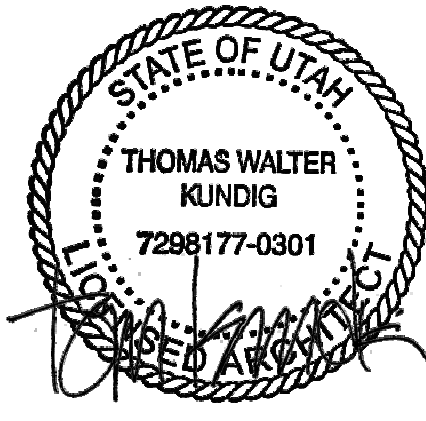

Aspen Group USA, LLC  
PO Box 980022  
Park City, Utah 84098

**Pool Consultant**  
Cloward H2O  
2696 N University Ave., Suite 200  
Provo, UT 84604

**Landscape Architect**  
EPG Design  
6940 South High Tech Drive, Suite 100  
Midvale, Utah 84047

**Specifications Writer**  
Friday Group  
88 Mainelli Road  
Middlebury, VT

**Code Consultant**  
Holmes  
600 1st Avenue, Suite 200A  
Seattle, WA 98104

**Fire Protection Engineer**  
Jensen Hughes  
One Research Drive, Suite 305C  
Westborough, MA 01581

**Vertical Transportation Consultant**  
Lerch Bates  
1915 North Creek Parkway, Suite 304  
Bothell, WA 98011

**Structural Engineer**  
Magnusson Klemencic Associates  
1301 5th Ave, Suite 3200  
Seattle, WA 98101

**Lighting Designer**  
O  
1319 SE MLK Blvd, Suite 210  
Portland, Oregon 97219

**Building Envelope Consultant**  
RDH  
2101 N 34th St  
Seattle, WA 98103

**Accessibility Consultant**  
Studio Pacifica  
2144 Westlake Ave N, Suite F  
Seattle, WA 98109

**MEP Engineer**  
WSP USA  
1001 Fourth Ave., Suite 3100  
Seattle, WA 98154

principal architect: TK, KM  
project manager: TM, JB, SL, MD  
drawn by: SK, SS, JR, CP, EA  
JF, BD

checked by: JB  
job no.: 2052  
date: 05/31/2024

revisions:


1 01/05/25 ASI 006  
E 08/16/24 ASI 004

no. date by

IFC SET 3 OF 3  
05/31/2024

CONCRETE PLAN -  
TOWER B - LVL P2 SPLIT  
SLAB

A2.1B.03

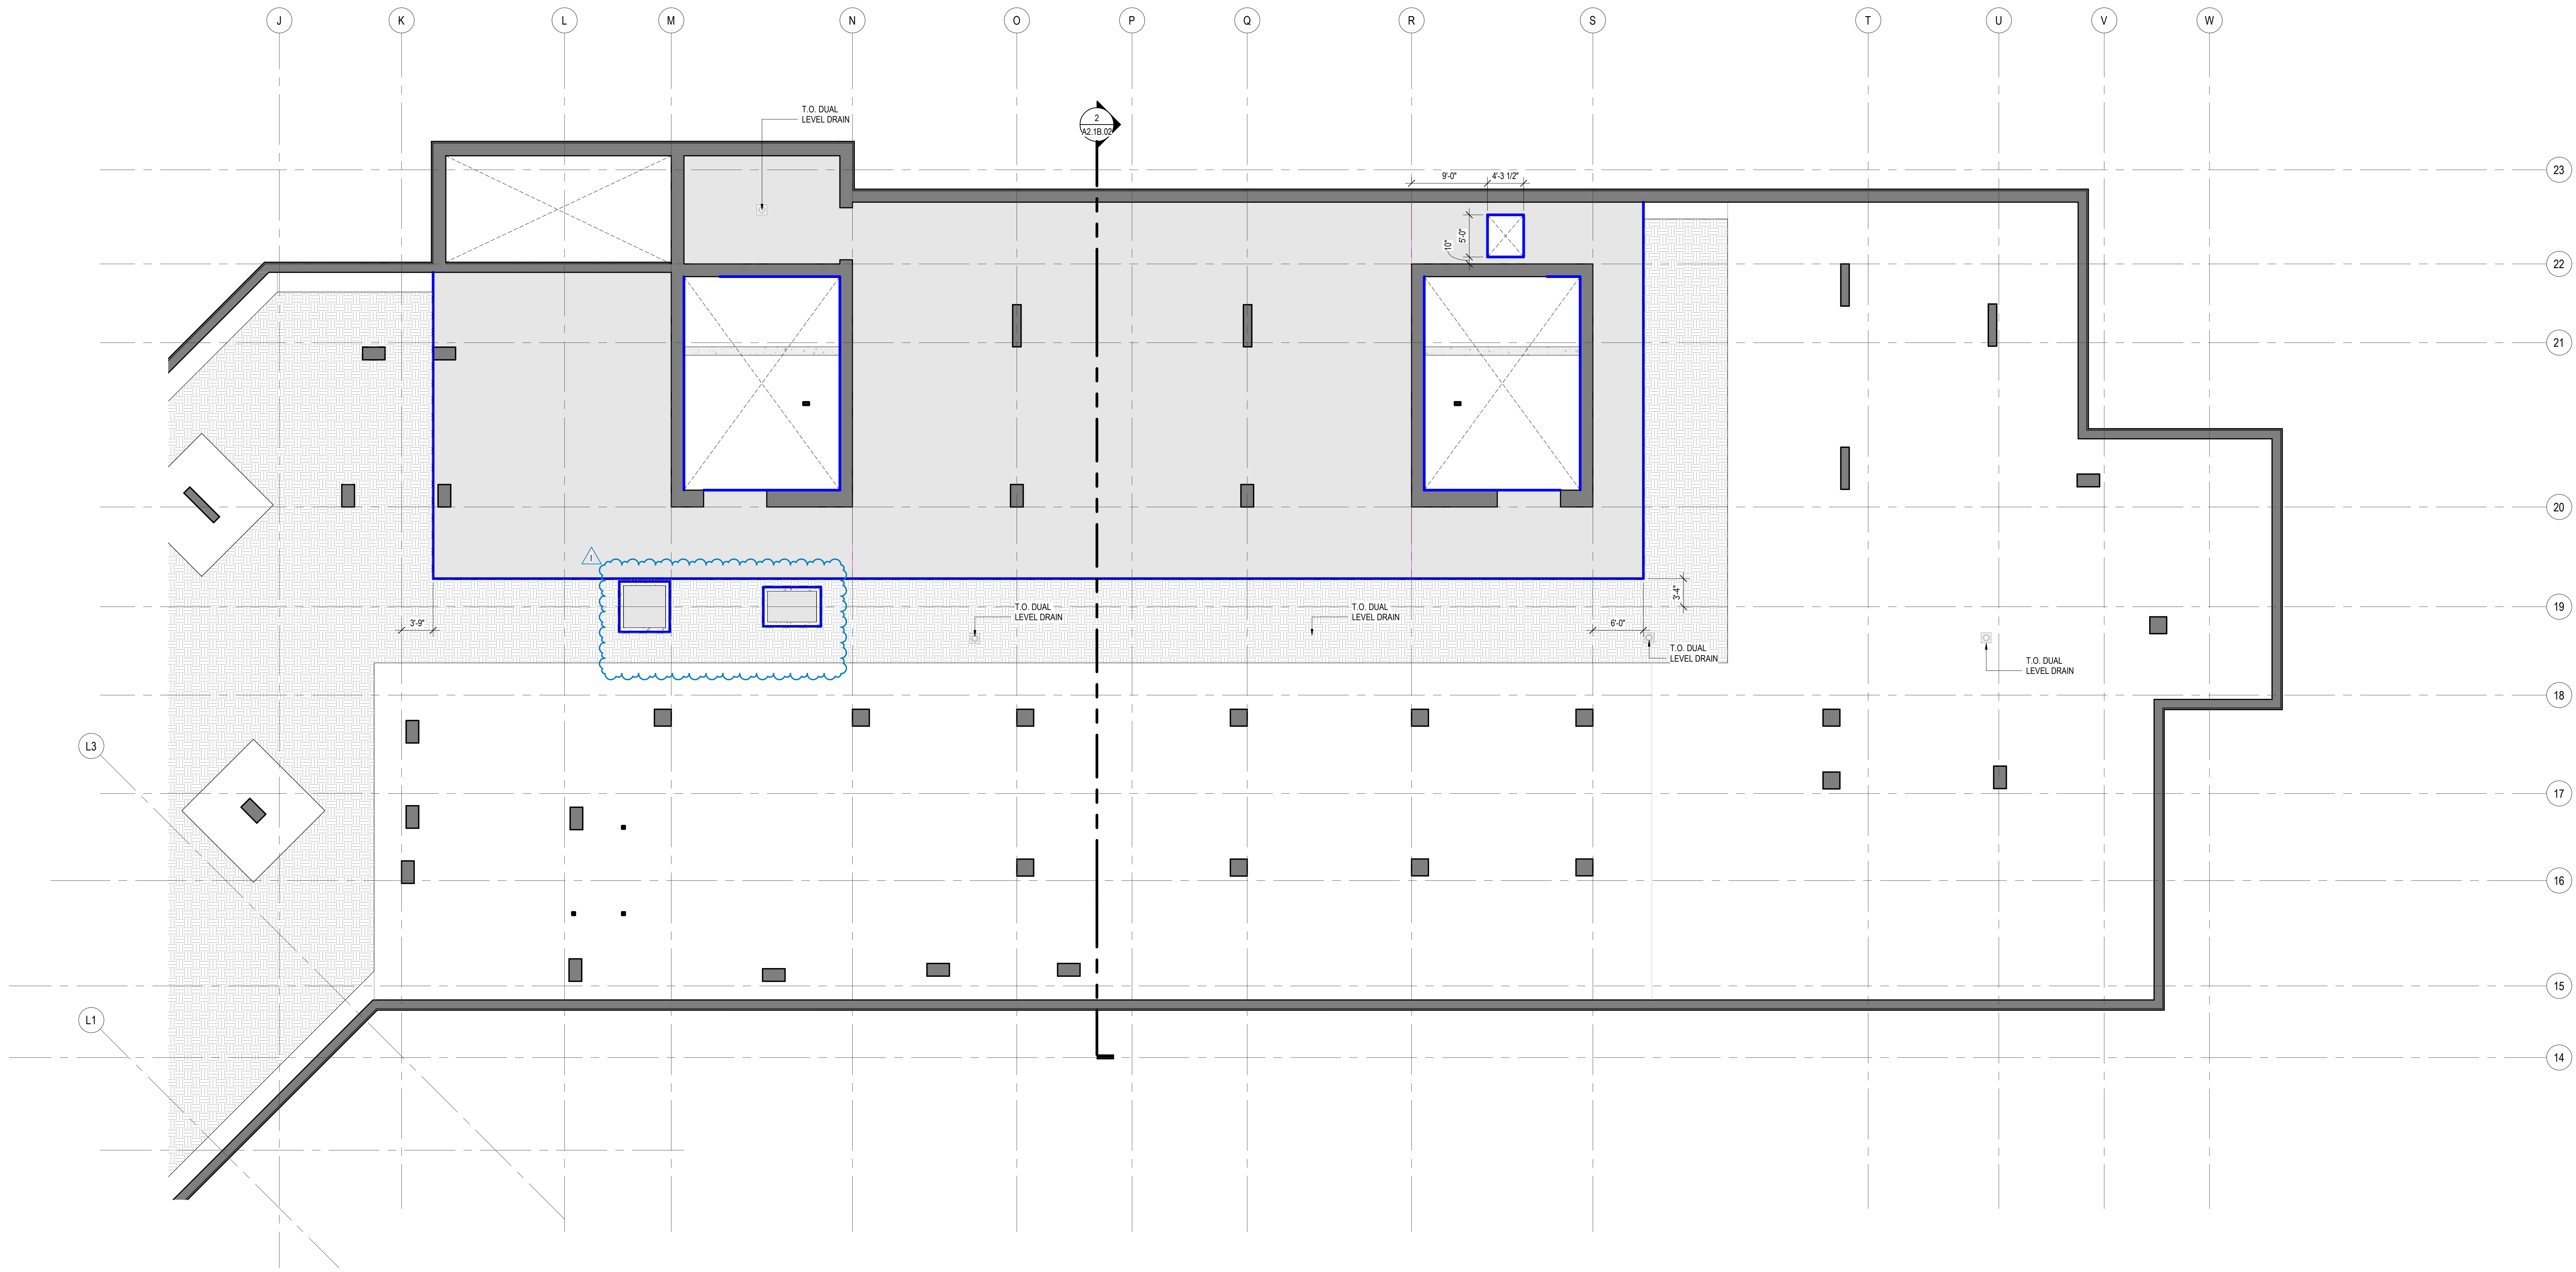

1 CONCRETE PLAN - TOWER B - LEVEL P2 SPLIT SLAB  
SCALE: 1/8" = 1'-0"