


SHEET NOTES:


- A. REFER TO M2.4 SERIES FOR ENLARGED PLANS.  
B. FIREPLACE FLUE ROUTING SHOWN FOR REFERENCE. REFER TO ENLARGED UNIT PLANS FOR ROUTING AND SIZING DETAIL.  
C. MECHANICAL EQUIPMENT SHOWN FOR REFERENCE. REFER TO ENLARGED UNIT PLANS FOR DETAIL.  
D. ARCHITECT SHALL PROVIDE 1-SQFT NFA OPENINGS IN ALL FULL HEIGHT, NON-RATED WALLS FOR RETURN AIR PATHS IF NO DUCT TRANSFER IS SHOWN.  
E. ALL EQUIPMENT, INSULATION, WIRING, AND INFRASTRUCTURE IN THE PLENUM SHALL BE PLENUM RATED.  
F. FLEX DUCT SHALL NOT BE INSTALLED ABOVE FINISHED HARD-LID CEILINGS.  
G. PROVIDE BUTTON TYPE TEMPERATURE SENSOR IN PUBLIC AREAS. SEE DETAIL-13, SHEET M5.04.  
H. PROVIDE REMOTE CABLE DAMPER OPERATOR IN DIFFUSERS ABOVE HARD-LID CEILINGS. SEE DETAIL-9, SHEET M5.04.

NUMBERED NOTES:

1. SEE ARCHITECTURAL DRAWINGS FOR INTAKE WELL INFORMATION.  
2. SEE ARCHITECTURAL DRAWINGS FOR EXHAUST WELL INFORMATION.  
3. GENERATOR COMBUSTION SHALL EXHAUST 10' FROM PROPERTY LINES, 3' FROM EXTERIOR WALLS AND ROOFS, 10' ABOVE GRADE AND 10' FROM OPERABLE OPENINGS INTO THE BUILDING.  
4. 3" FREE AIR GAP ALONG THIS WALL FOR RETURN AIR. SEE ARCH. DRAWINGS.  
5. FUTURE SNOWMELT AREA, RADIANT HYDRONIC SNOWMELT SYSTEM TO BE DESIGN-BUILD BY OTHERS.

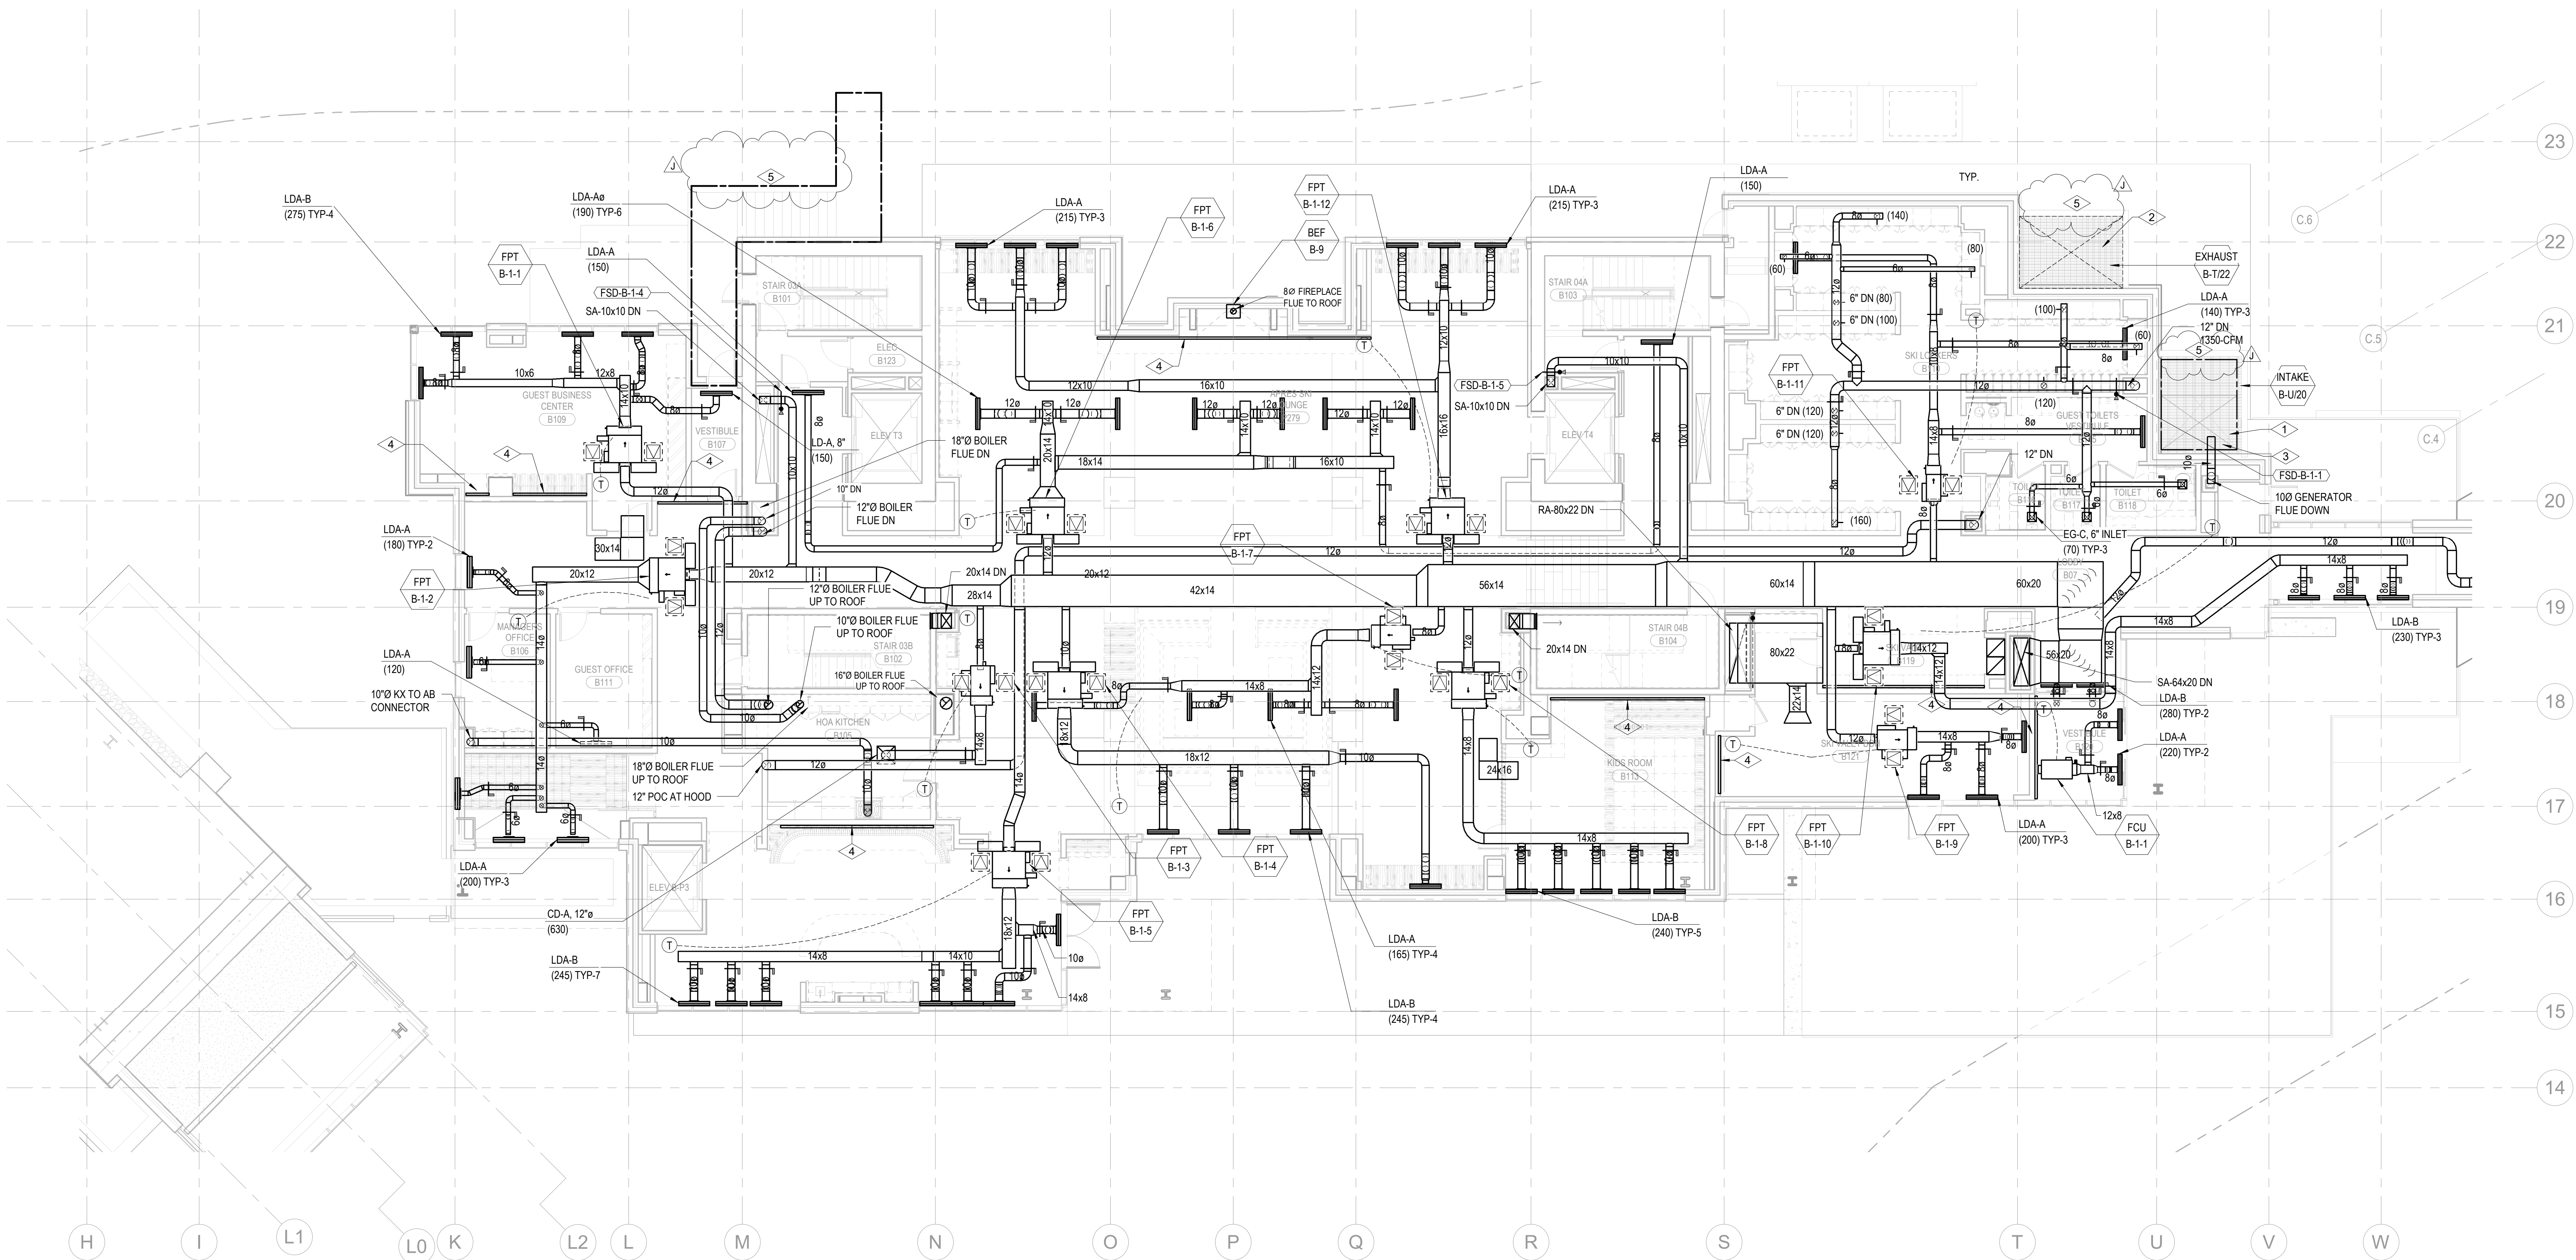

1 TOWER B - LEVEL 1 MECHANICAL DUCT PLAN  
SCALE: 1/8" = 1'-0"

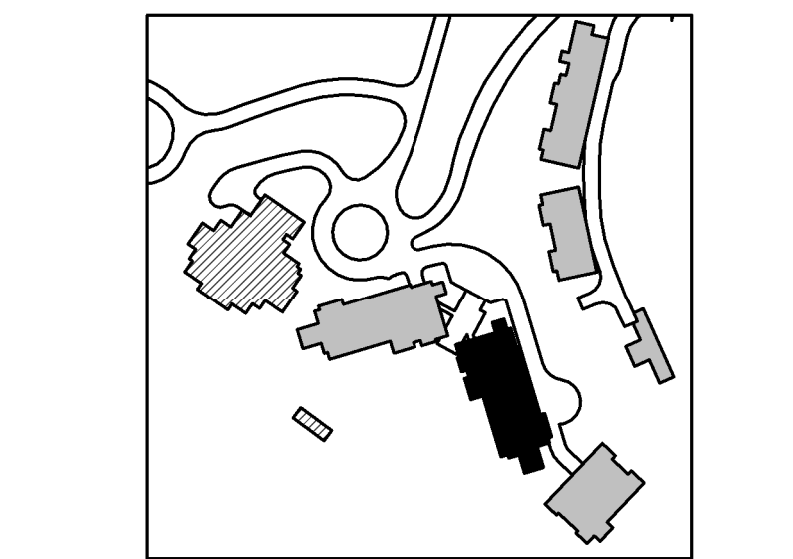

Reserved for permit stamp

100 South Jackson St., Suite 800  
Seattle, Washington 98104 USA  
+1 206 834 3870 olsonkundig.com

Olson Kundig

project  
SOMMET BLANC  
8900 Marasc Ave (B2 East Parcel)  
Park City, Utah 84060



Aspen Group USA, LLC  
PO Box 980022  
Park City, Utah 84098

Pool Consultant  
Cloward M20  
2696 N University Ave., Suite 290  
Provo, UT 84604

Landscape Architect  
EPG Design  
6948 South High Tech Drive, Suite 100  
Midvale, Utah 84047

Specifications Writer  
Friday Group  
86 Marrett Road  
Middlebury, VT

Code Consultant  
Holmes  
600 1st Avenue, Suite 200A  
Seattle, WA 98104

Fire Protection Engineer  
Jensen Hughes  
One Research Drive, Suite 305C  
Westborough, MA 01581

Vertical Transportation Consultant  
Larch Bates  
19515 North Creek Parkway, Suite 304  
Bothell, WA 98011

Structural Engineer  
Magnusson Klemencic Associates  
1301 5th Ave., Suite 3200  
Seattle, WA 98101

Lighting Designer  
O-  
1319 SE MLK Blvd., Suite 210  
Portland, Oregon 97219

Building Envelope Consultant  
RDH  
2101 N 34th St  
Seattle, WA 98103

Accessibility Consultant  
Studio Pacifica  
2144 Westlake Ave N, Suite F  
Seattle, WA 98109

MEP Engineer  
WSP USA  
1001 Fourth Ave., Suite 3100  
Seattle, WA 98154

principal architect \_\_\_\_\_  
project manager \_\_\_\_\_  
drawn by \_\_\_\_\_  
checked by \_\_\_\_\_  
job no. \_\_\_\_\_  
date 5/31/2024

revisions:  
\_\_\_\_\_  
\_\_\_\_\_  
J 01/10/2025 AS 5  
2 5/31/2024 WC 3

no. date by

IFC Set 3 of 3  
5/31/2024

TOWER B - LVL 1  
MECHANICAL DUCT  
PLAN

M2.2B.11