


159 South Jackson St, Suite 800  
Seattle, Washington 98104 USA  
206.624.5570 [obcinc.usda.com](http://obcinc.usda.com)

Olson Kundig

project;  
**SOMMET BLANC**  
33300 Marsac Ave (B2 East Parcel)  
Grand Ciel, Utah 84080

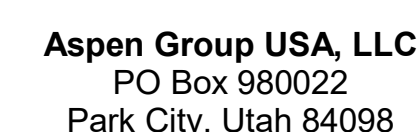

Pool Consultant  
**Cloward H20**  
2696 N University Ave., Suite 290  
Provo, UT 84604

Landscape Architect  
**EPG Design**  
6949 South High Tech Drive, Suite 10  
Midvale, Utah 84047

**Specifications Writer**  
**Friday Group**  
88 Mainelli Road  
Middlebury, VT

**Code Consultant**  
**Holmes**  
600 1st Avenue, Suite 200A  
Seattle, WA 98104

Fire Protection Engineer  
**Jensen Hughes**  
One Research Drive, Suite 305C  
Westborough, MA 01581

Vertical Transportation Consultant  
**Lerch Bates**  
19515 North Creek Parkway, Suite 300  
Bothell, WA 98011

Structural Engineer  
**Magnusson Klemencic Associates**  
1301 5th Ave, Suite 3200  
Seattle, WA 98101

Lighting Designer  
O-  
1319 SE MLK Blvd, Suite 210  
Portland, Oregon 97219

Building Envelope Consultant  
**RDH**  
2101 N 34th St  
Seattle, WA 98103

**Accessibility Consultant**  
**Studio Pacifica**  
2144 Westlake Ave N, Suite F  
Seattle, WA 98109

**MEP Engineer**  
**WSP USA**  
1001 Fourth Ave., Suite 3100  
Seattle, WA 98154

principal architect \_\_\_\_\_  
project manager \_\_\_\_\_  
drawn by \_\_\_\_\_  
checked by Checker  
job no. \_\_\_\_\_  
date 05/31/2024


revisions

|   |           |       |
|---|-----------|-------|
| J | 1/10/2024 | ASI 6 |
| 2 | 5/24/2024 | IFC 3 |

IFC Set 3 of 3  
05/31/2024

TOWER C - LVL 1  
MECHANICAL DUCT  
PLAN

M2.2C.11

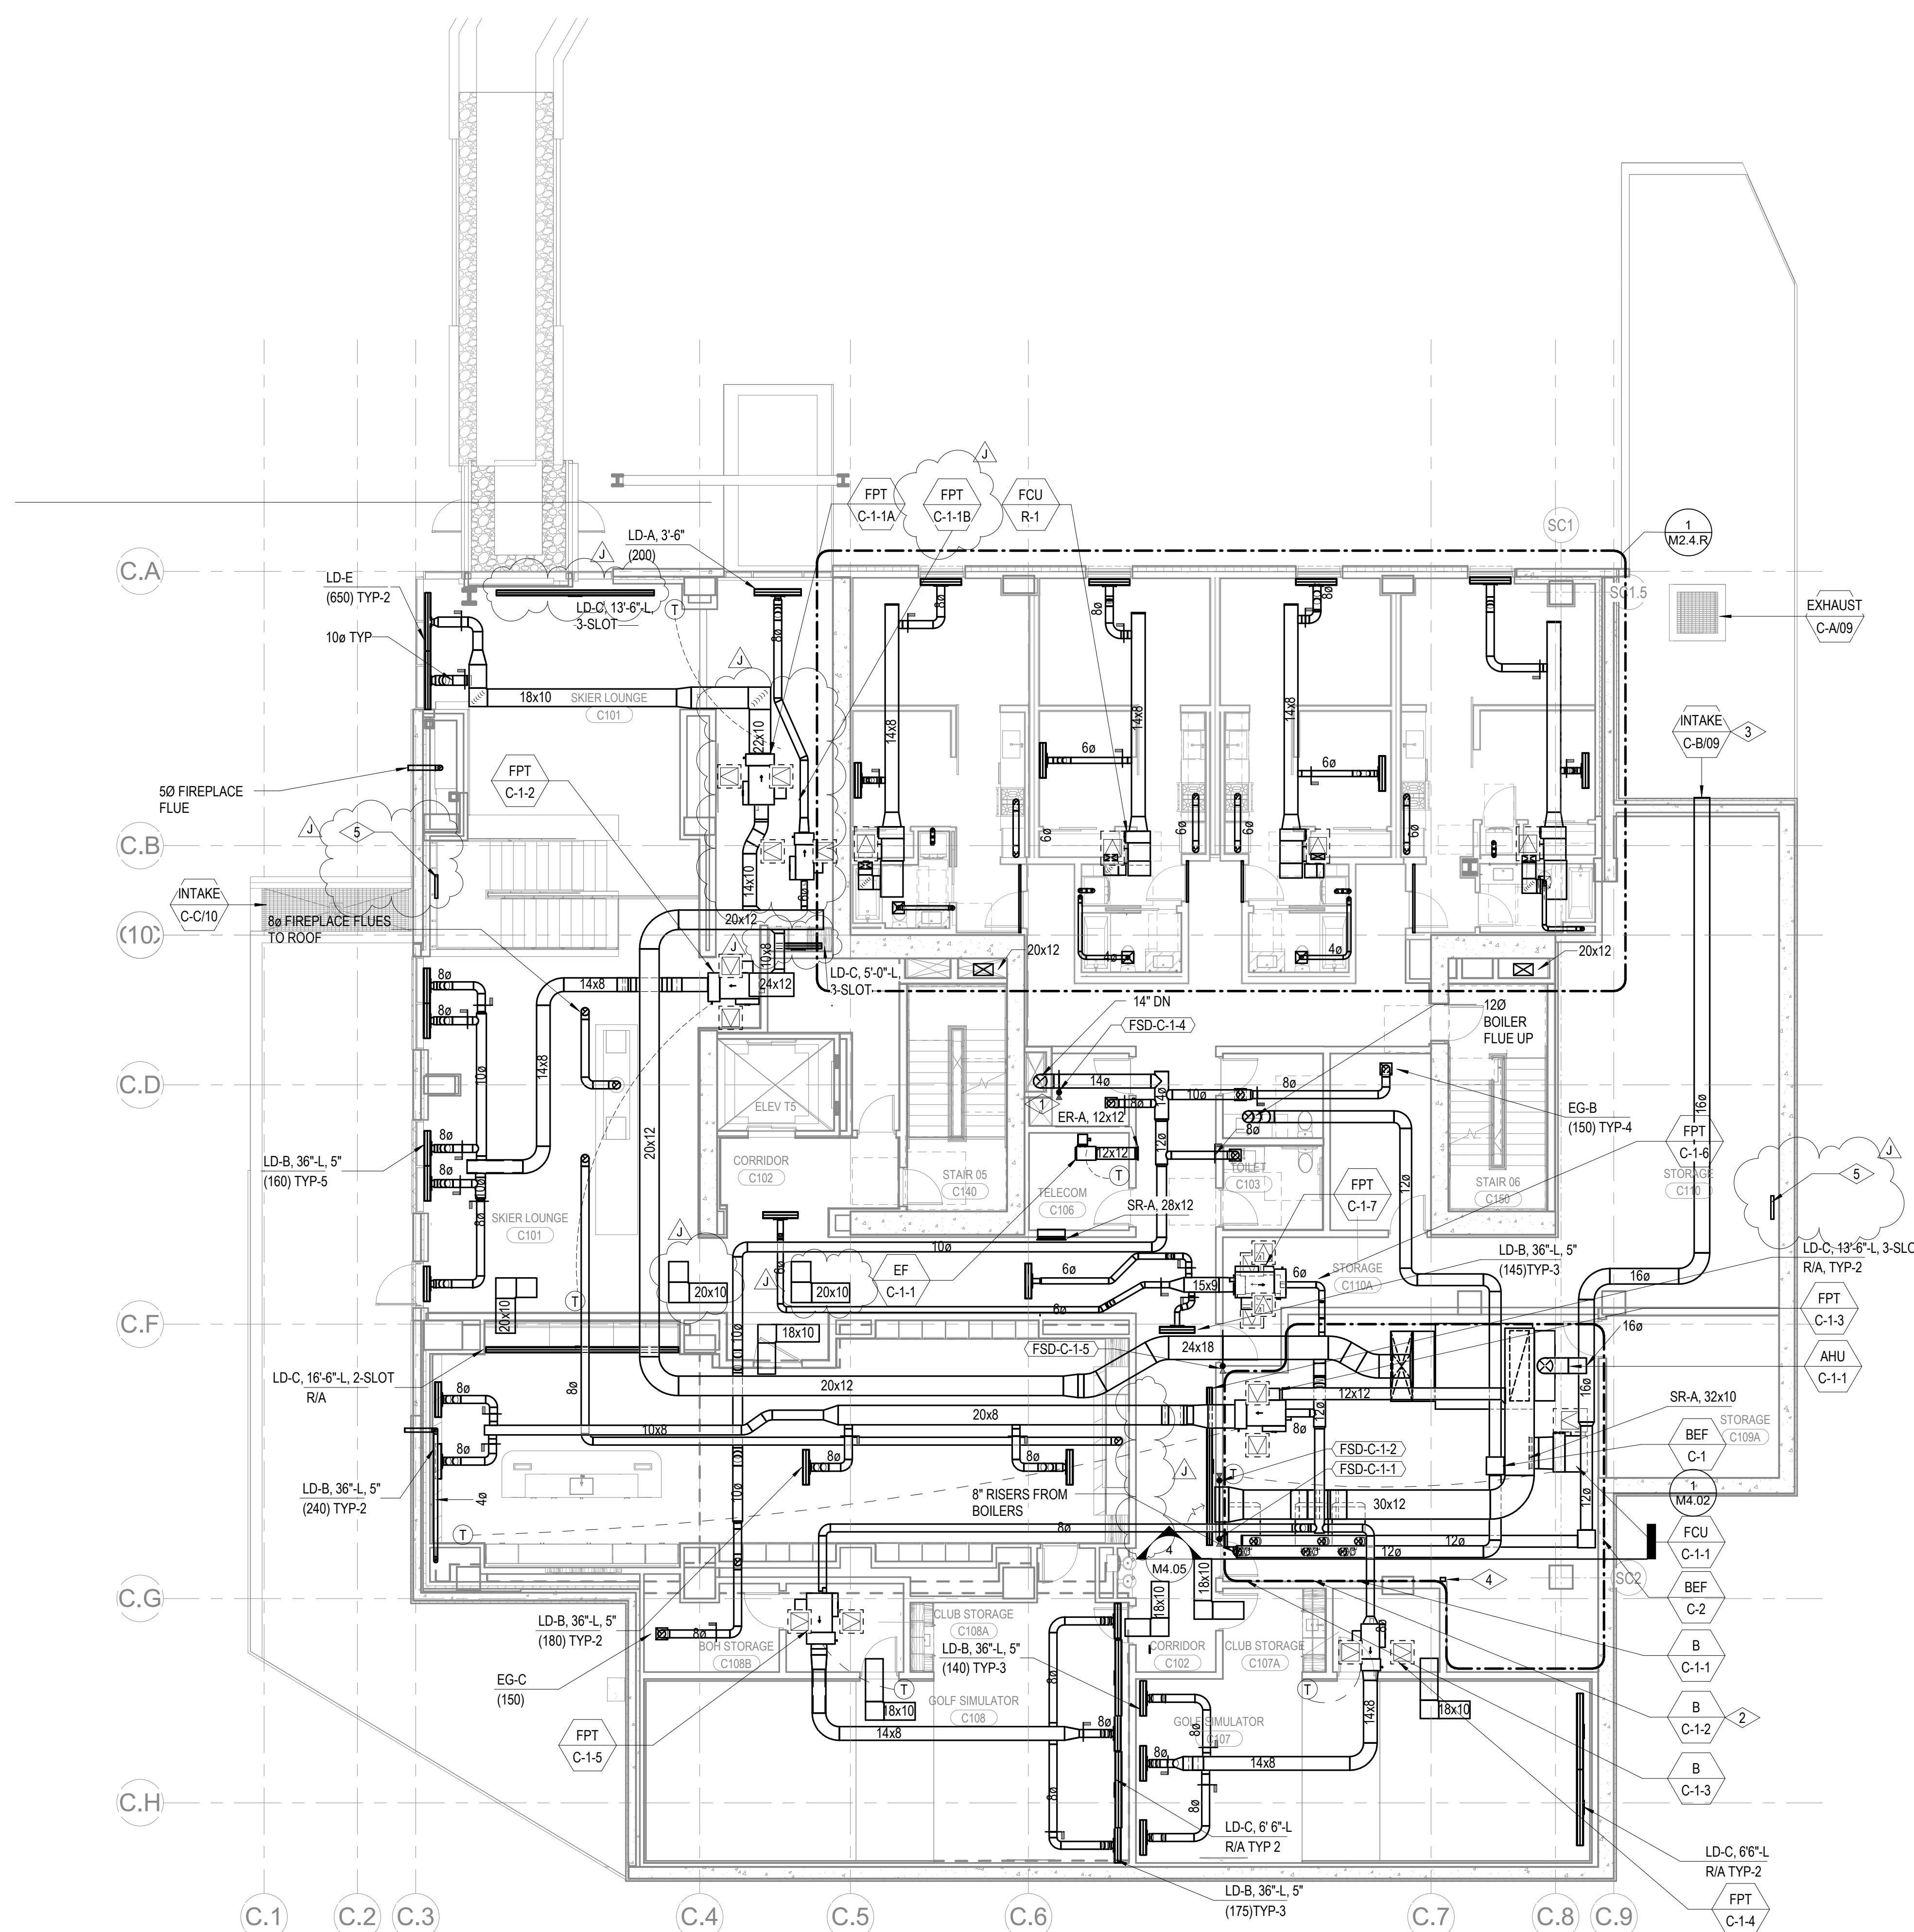

1 TOWER C - LEVEL 1 MECHANICAL DUCT PLAN  
SCALE: 1/8" = 1'-0"

