


159 South Jackson St, Suite 800
Seattle, Washington 98104 USA
1 206 624 5670 disonkundig.com

Olson Kundig

Project: **SOMMET BLANC**
3300 Marsac Ave (B2 East Parcel)

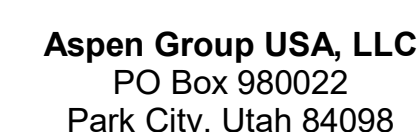

principal architect _____
project manager _____
drawn by _____
checked by Checker
job no. _____
date 5/31/2024


J	01/10/2025	ASI 6
4	01/17/2024	ISO 2

no.	date	
-----	------	--

IFC Set 3 of 3
5/31/2024

MECHANICAL
SNOWMELT RISER
DIAGRAM - TOWER B

M6.03B

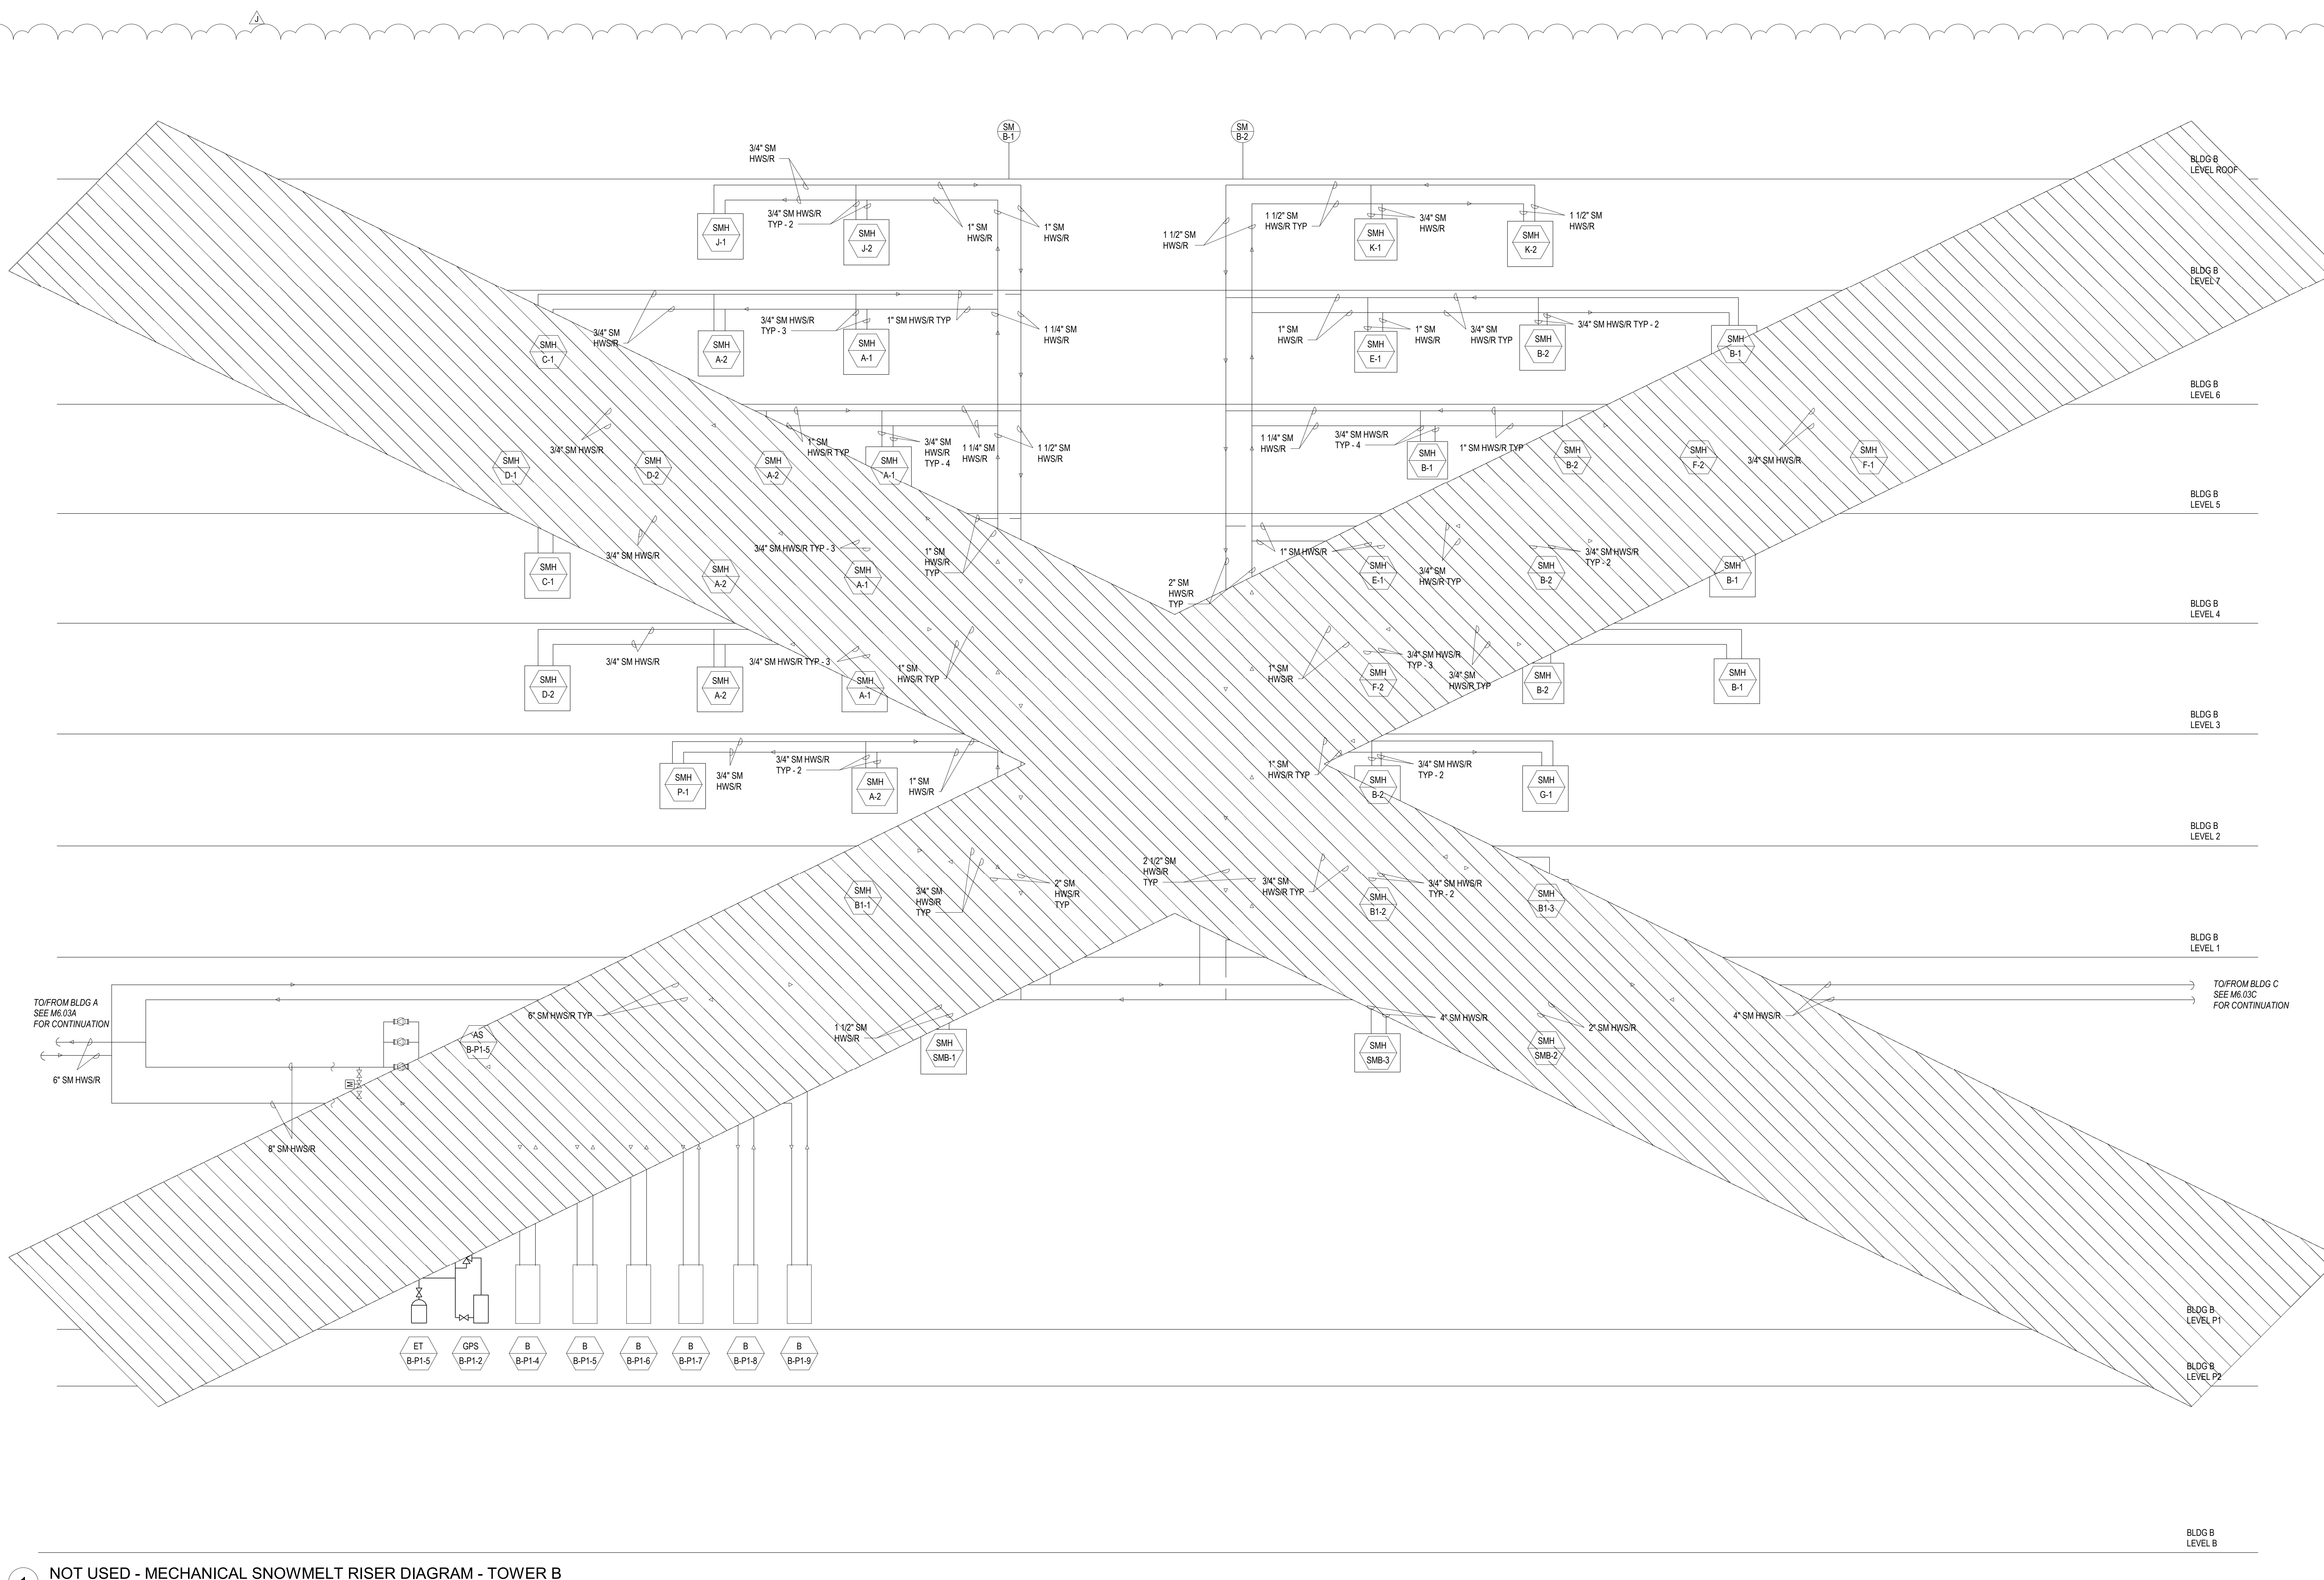

1 NOT USED - MECHANICAL SNOWMELT RISER DIAGRAM - TOWER B
SCALE: NTS