




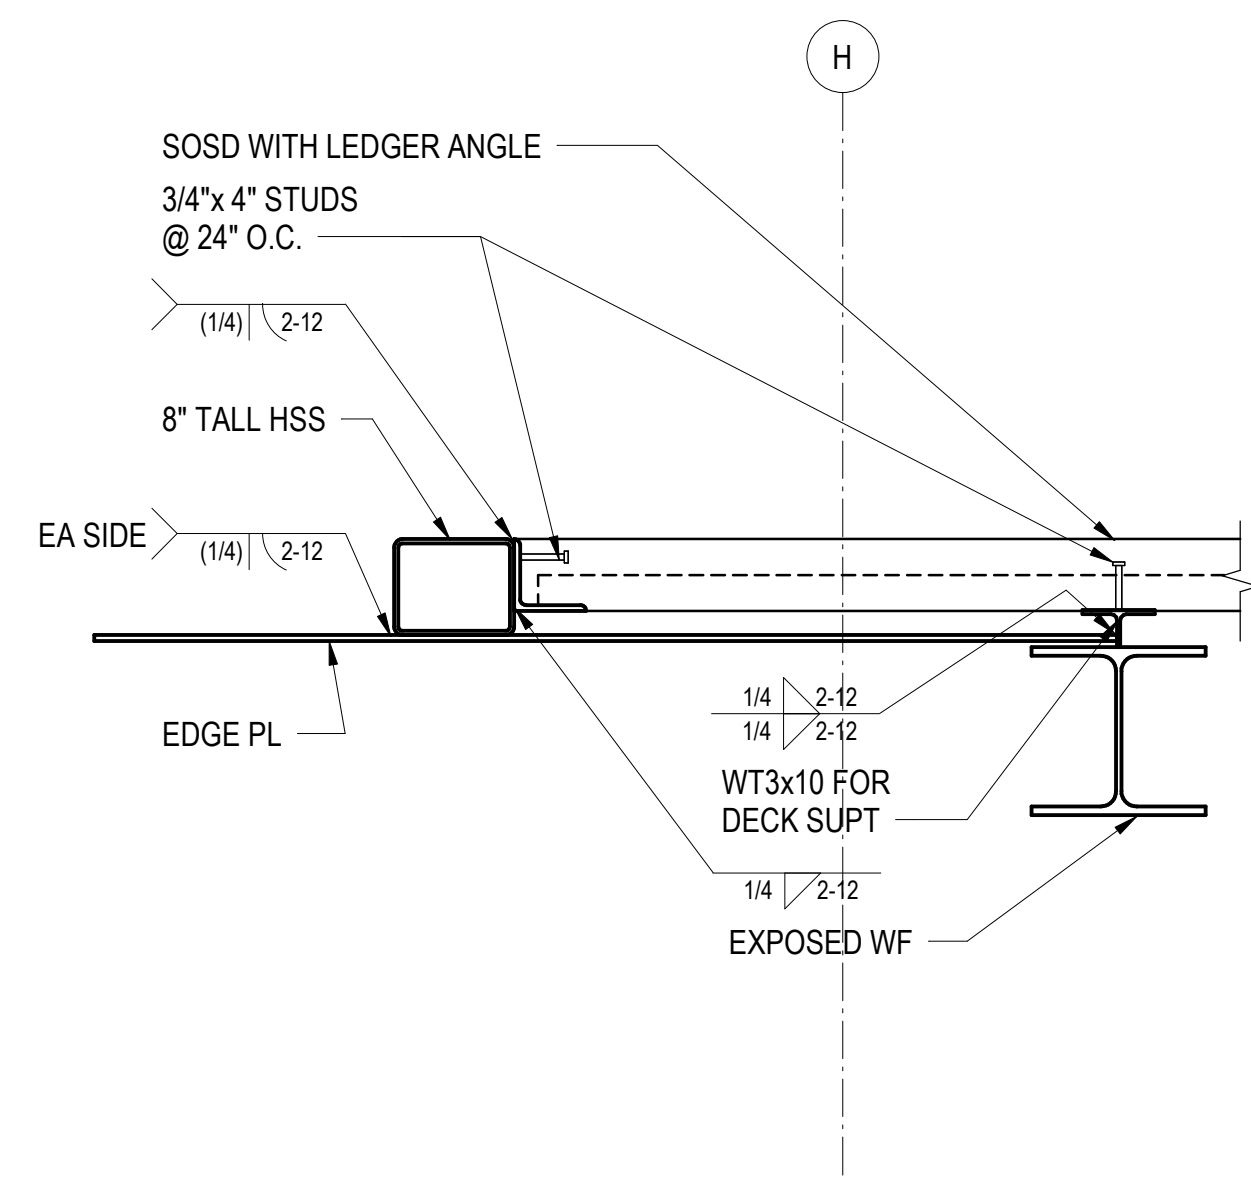


1 SECTION
3/4" = 1'-0"

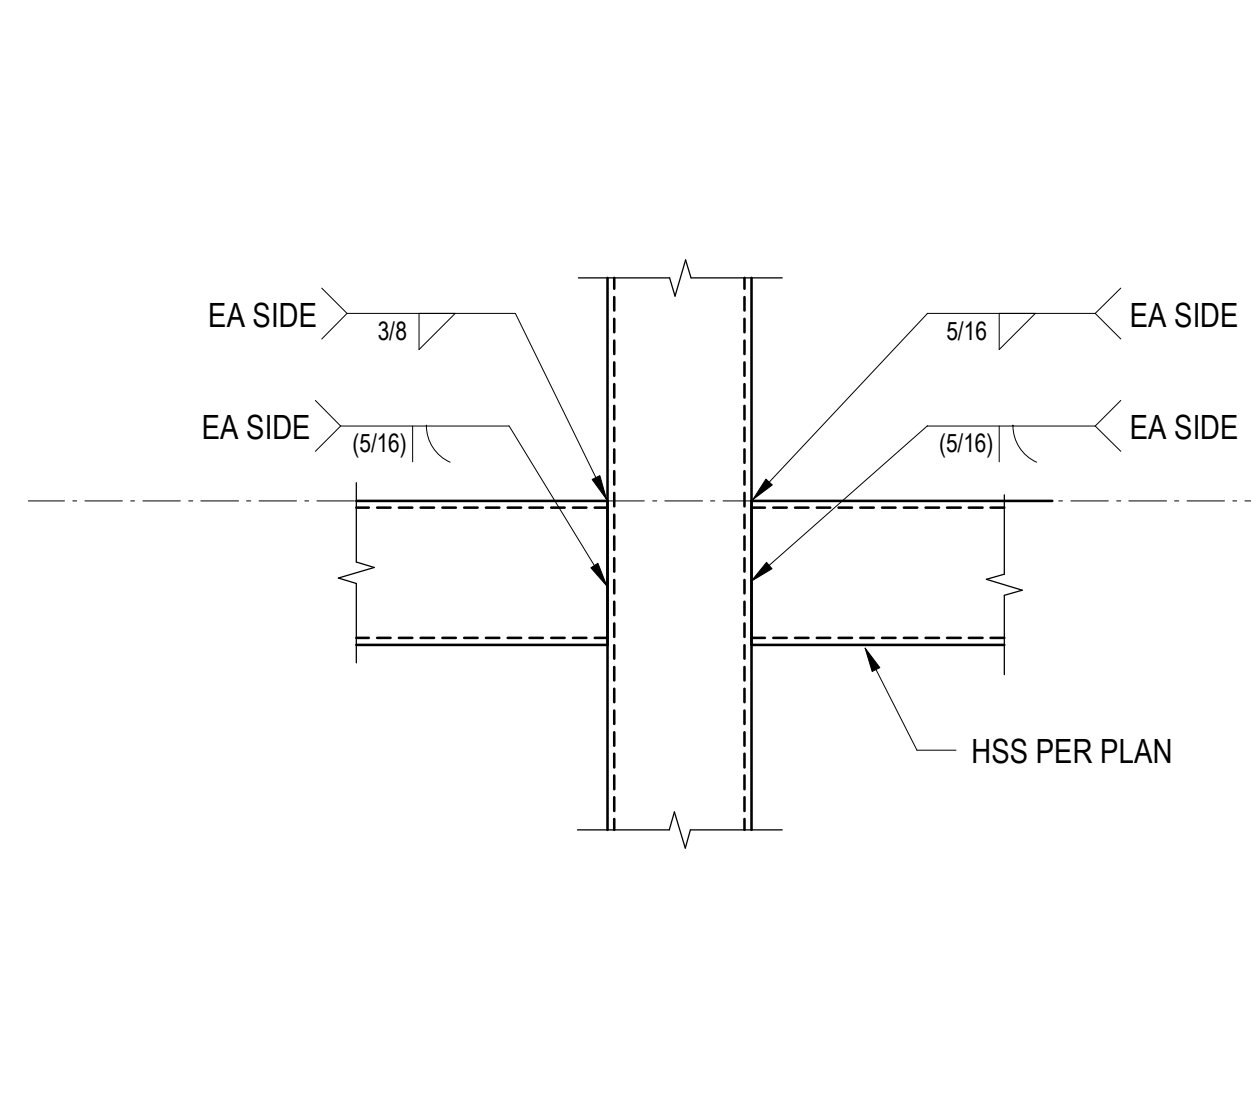


2 SECTION
3/4" = 1'-0"

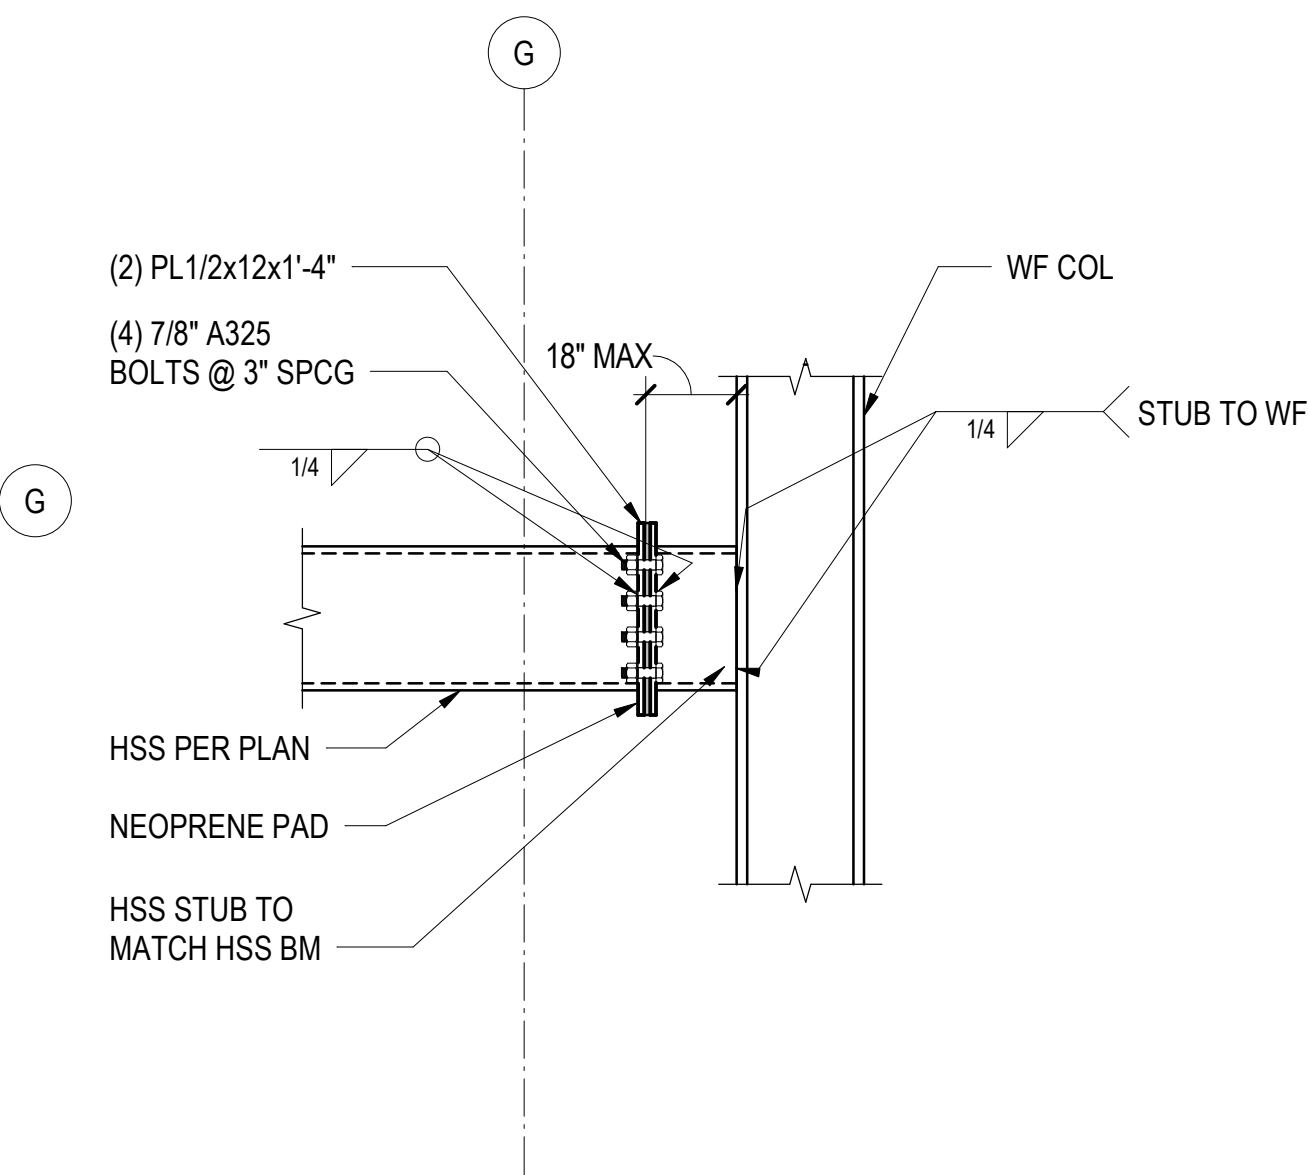


3 SECTION
3/4" = 1'-0"

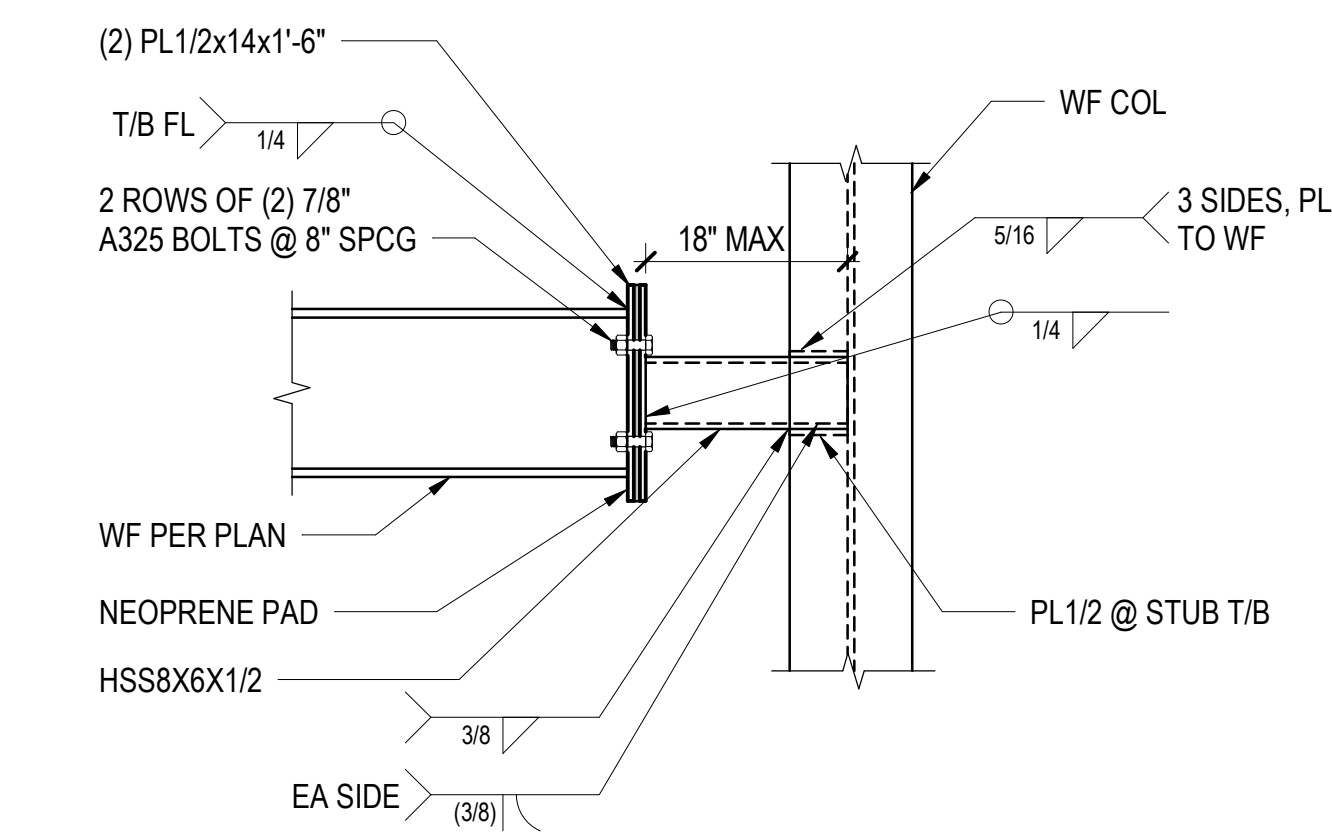


4 SECTION
3/4" = 1'-0"

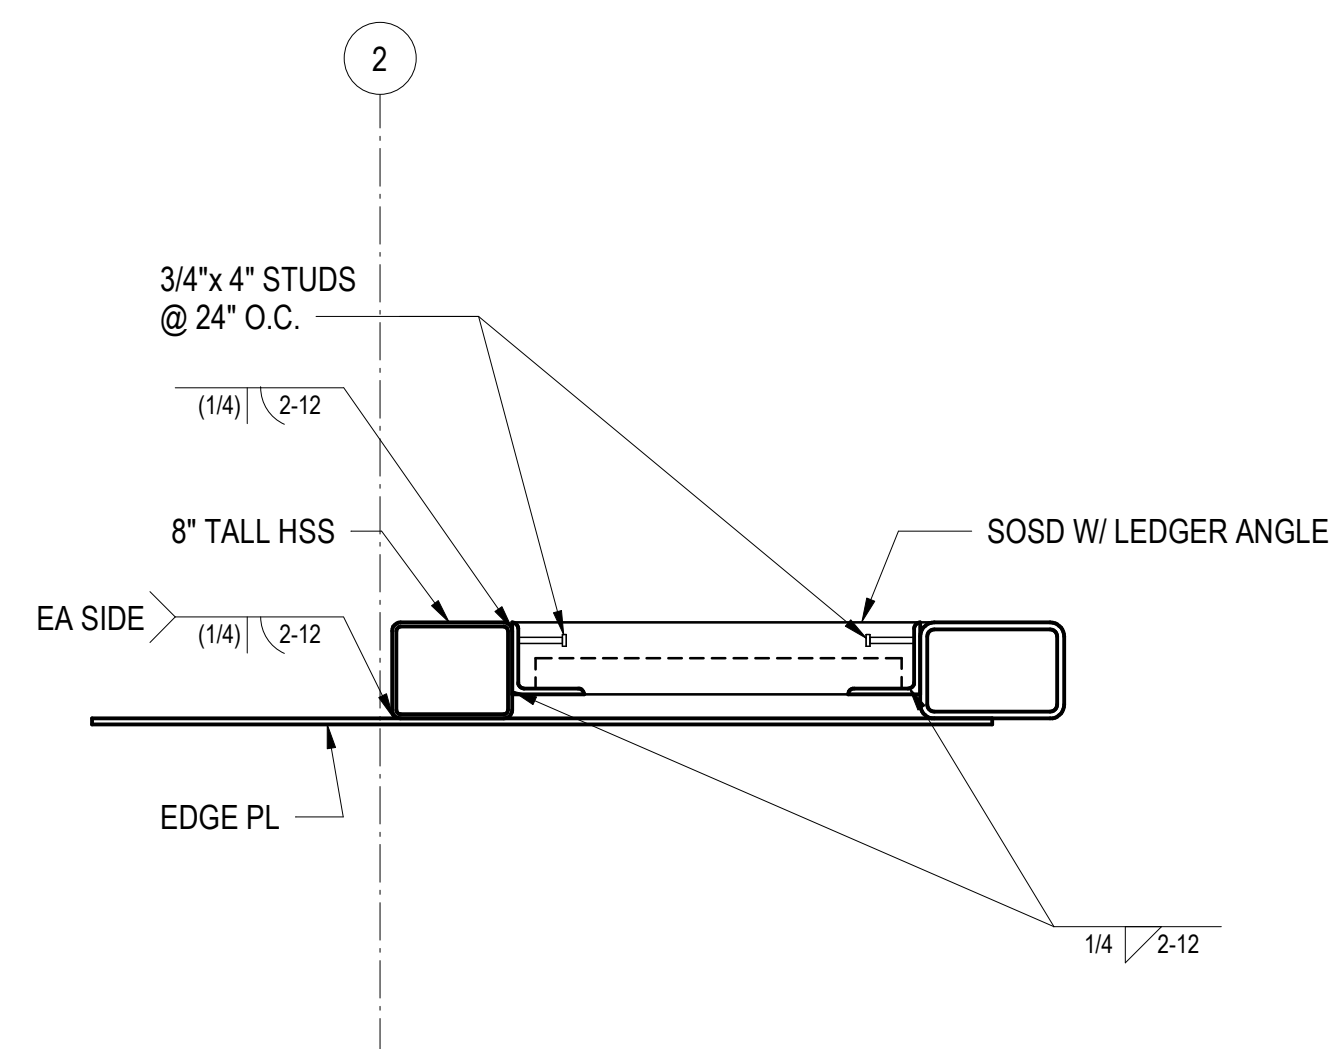


6 SECTION
3/4" = 1'-0"

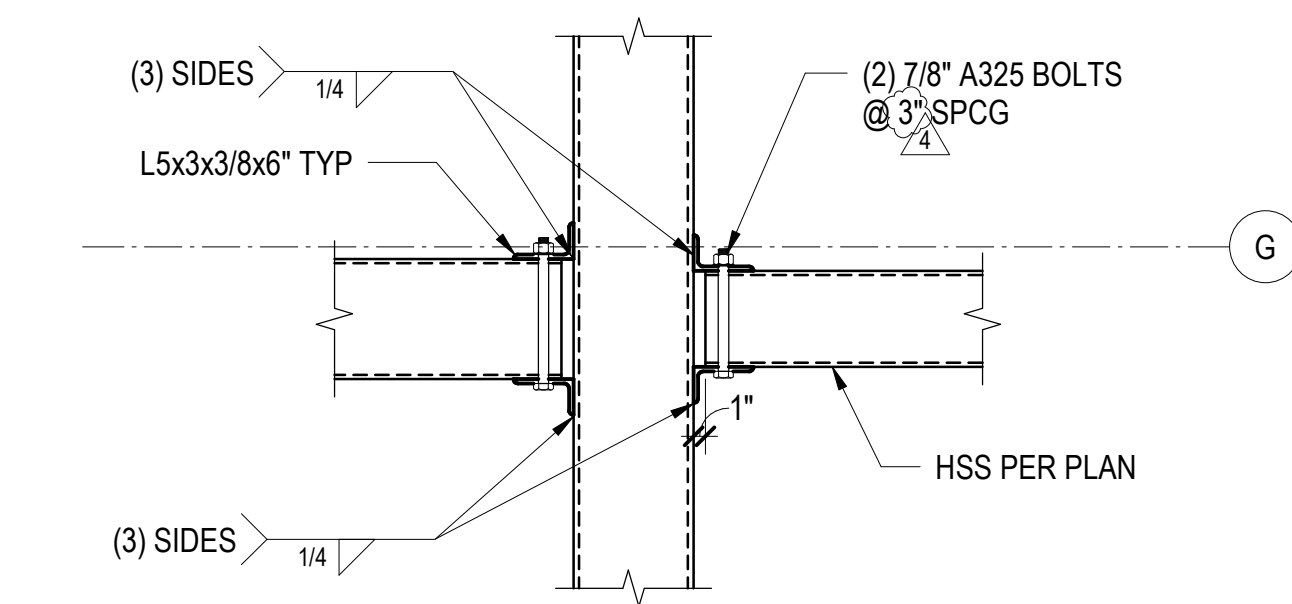


7 SECTION
3/4" = 1'-0"

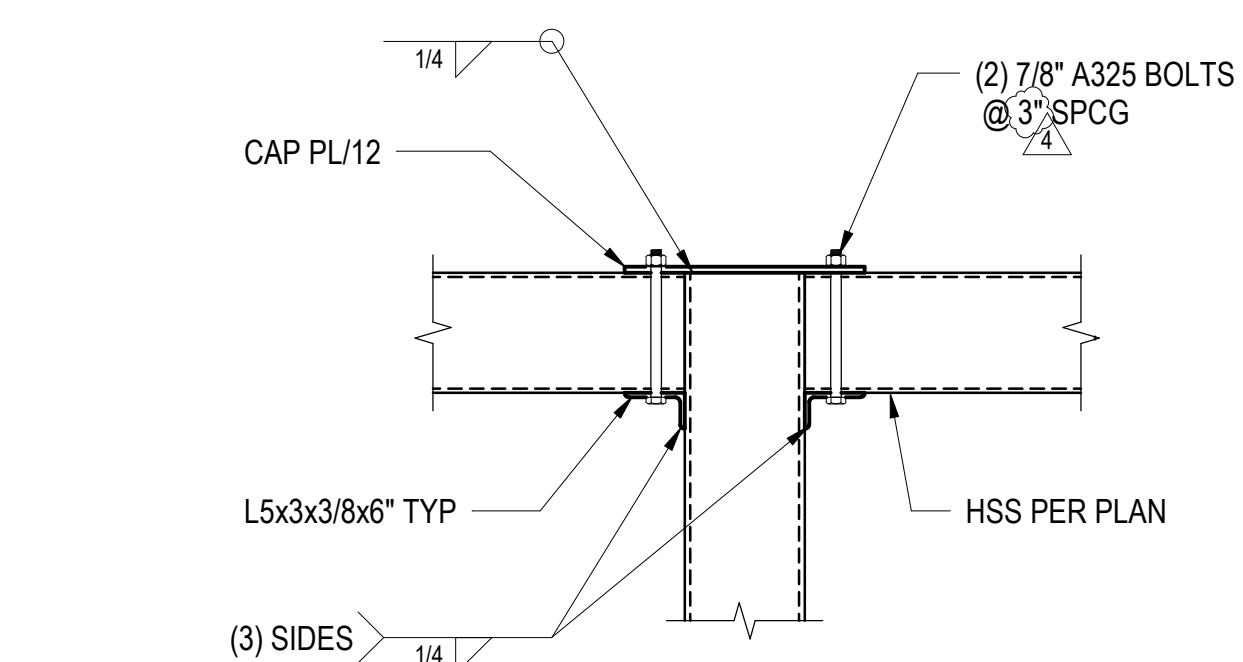


8 SECTION
3/4" = 1'-0"

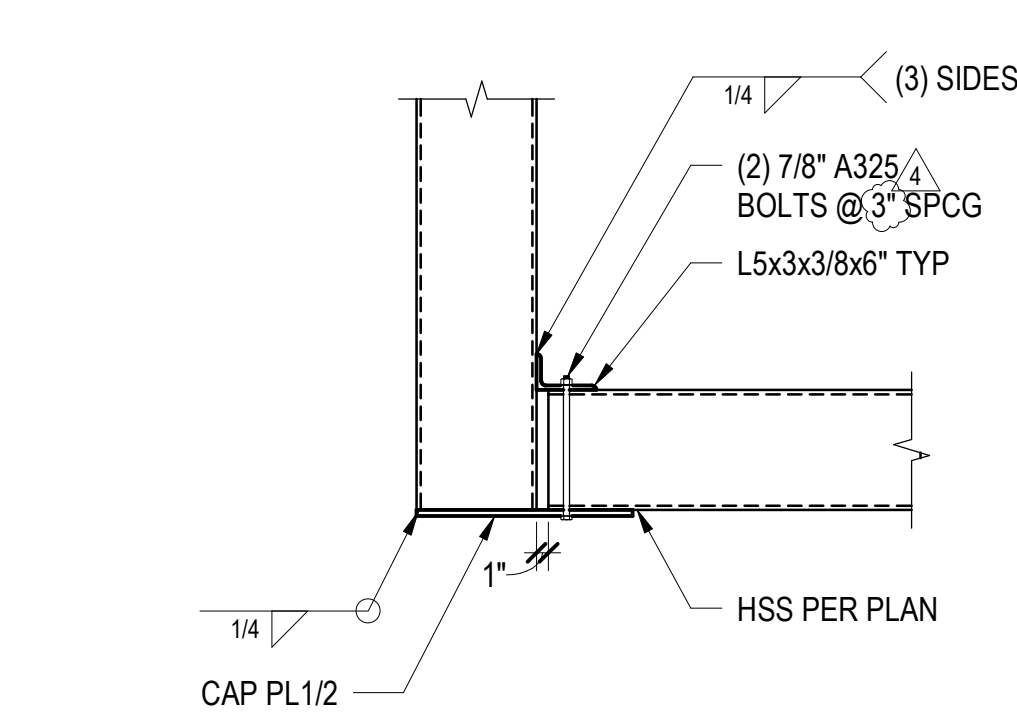


9 SECTION
3/4" = 1'-0"

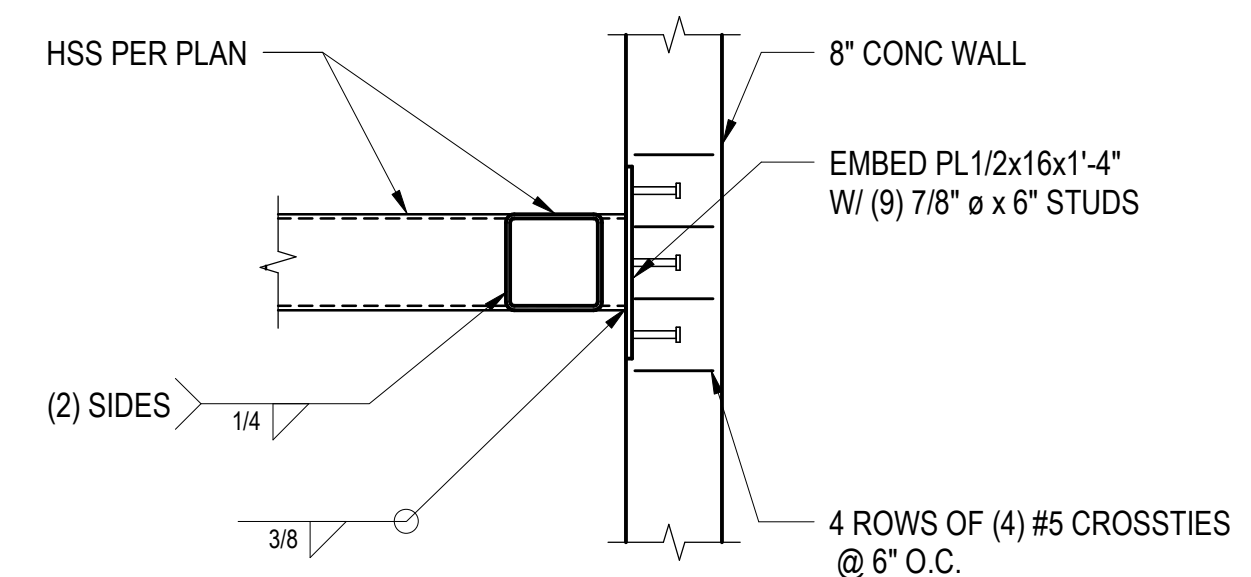


10 SECTION
3/4" = 1'-0"

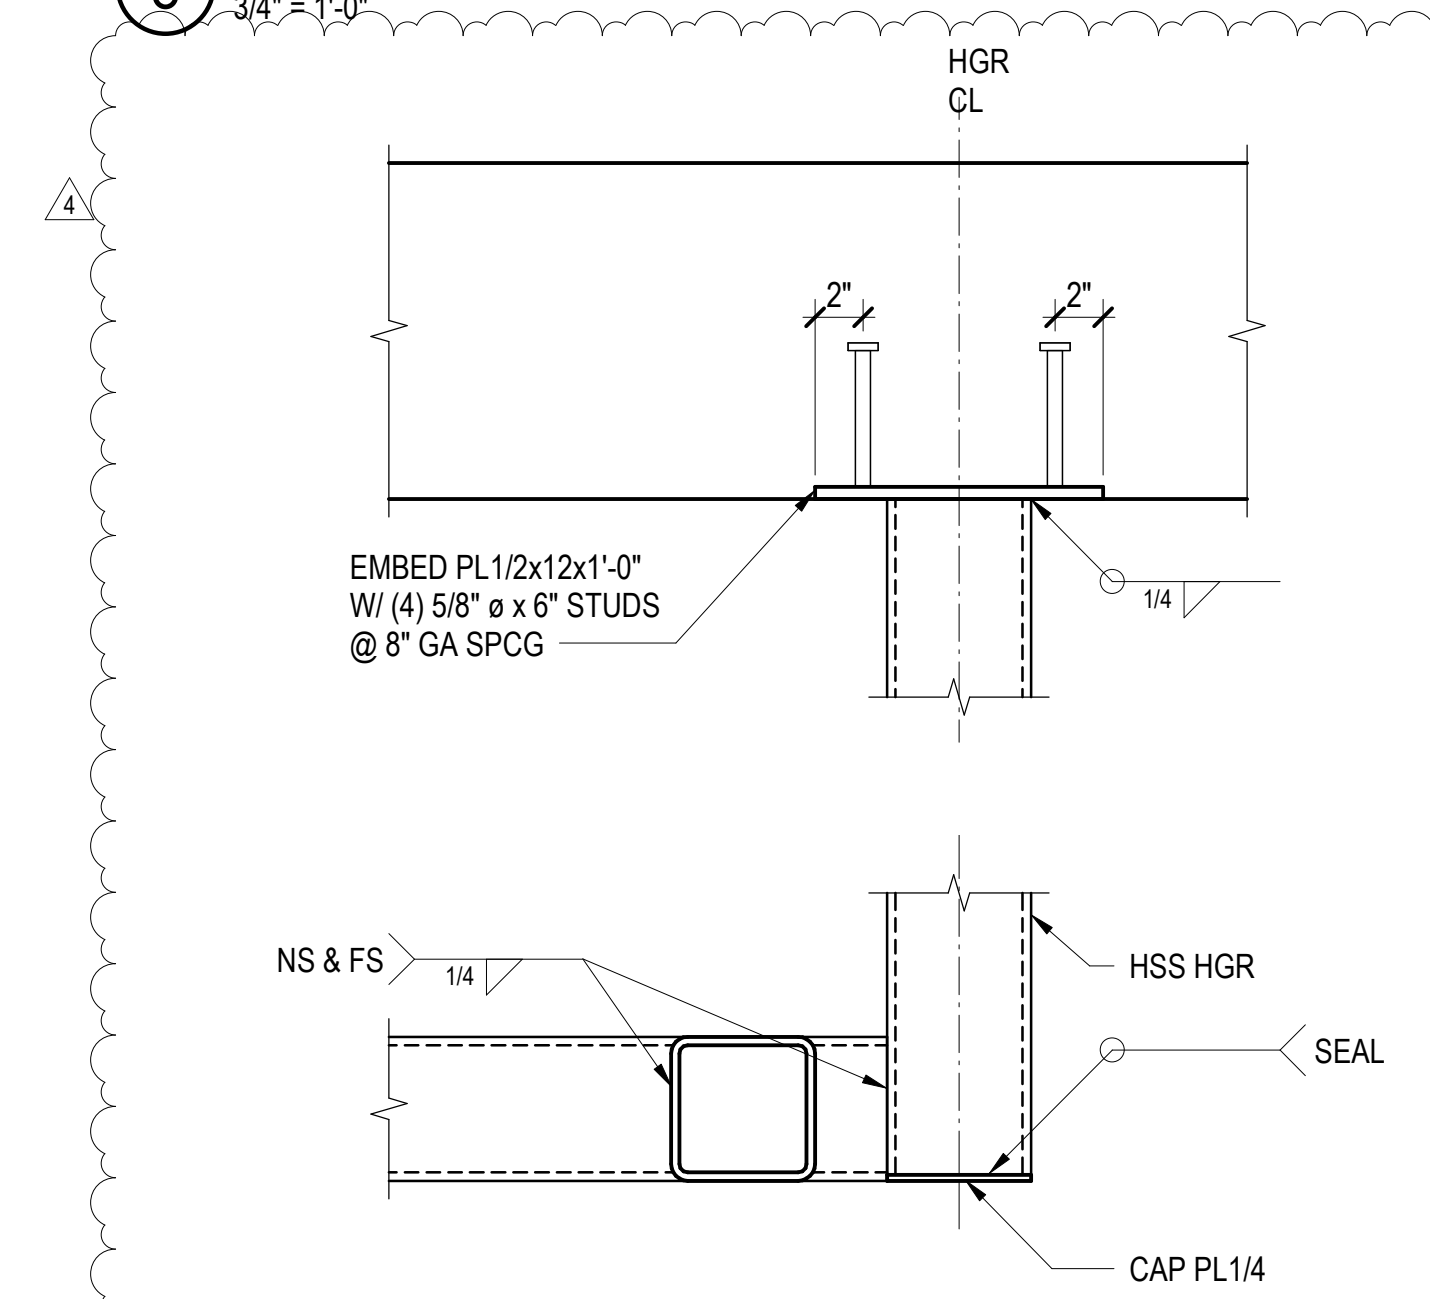

14 SECTION
1 1/2" = 1'-0"

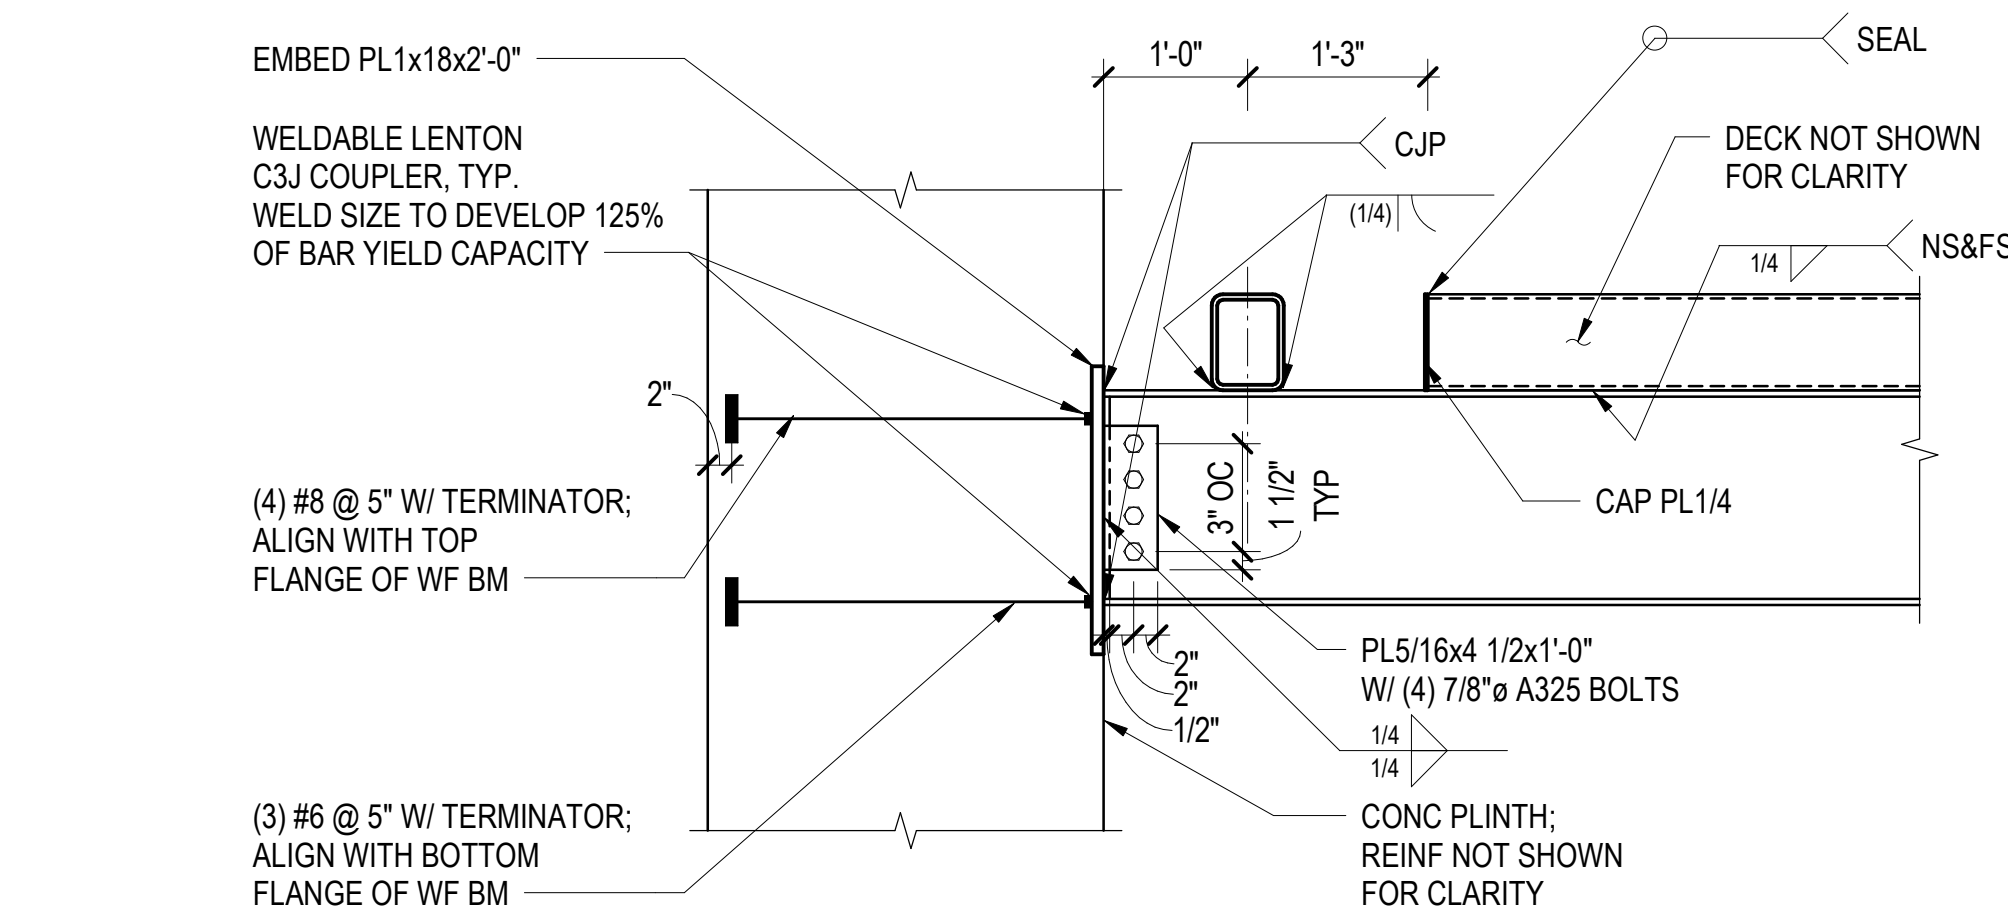


15 SECTION
3/4" = 1'-0"

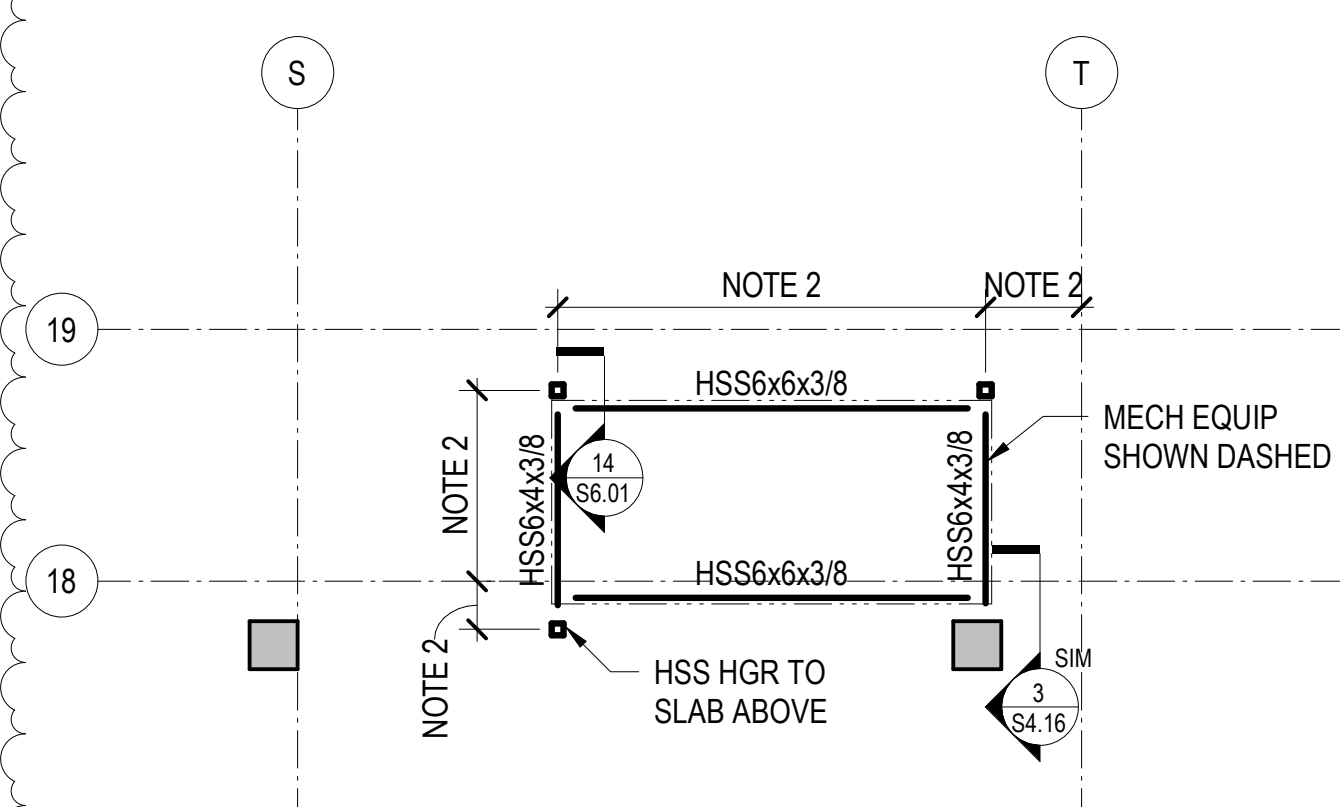


NOTES:
1. TOP OF STEEL IS AT ELEVATION 8353'-8".
2. GENERAL CONTRACTOR TO COORDINATE ALL DIMENSIONS WITH MEP EQUIPMENT SUPPLIER


19 PARTIAL PLAN - TOWER B MEP EQUIPMENT
1/8" = 1'-0"

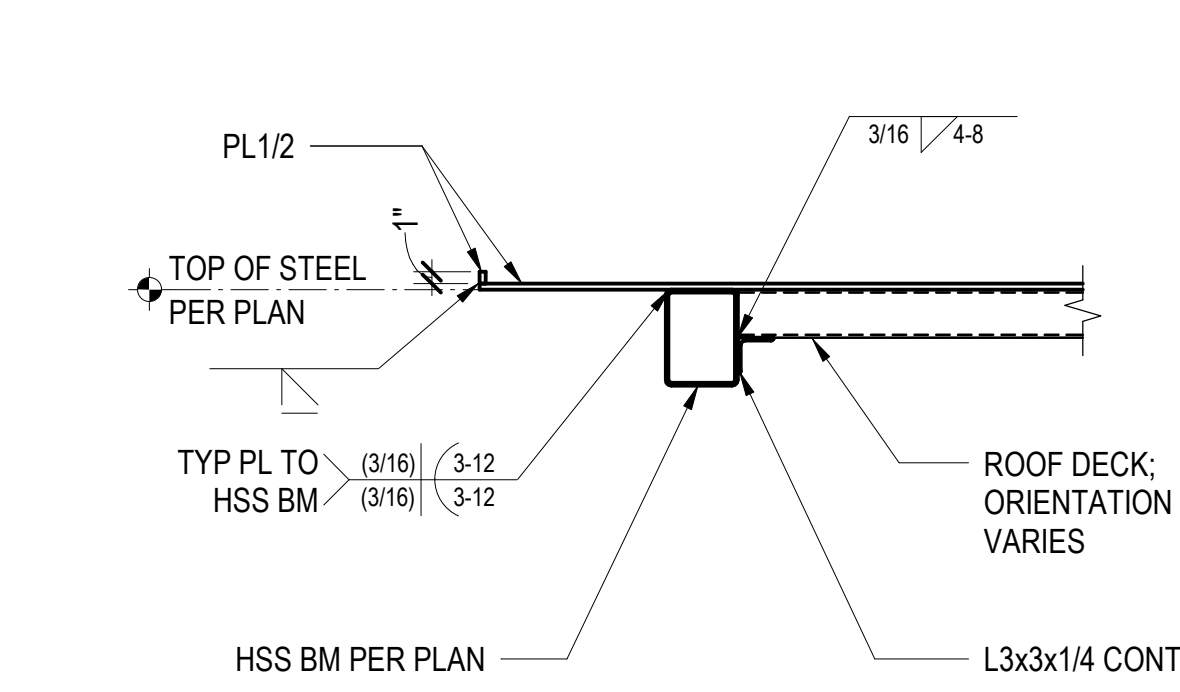

20 SECTION
3/4" = 1'-0"

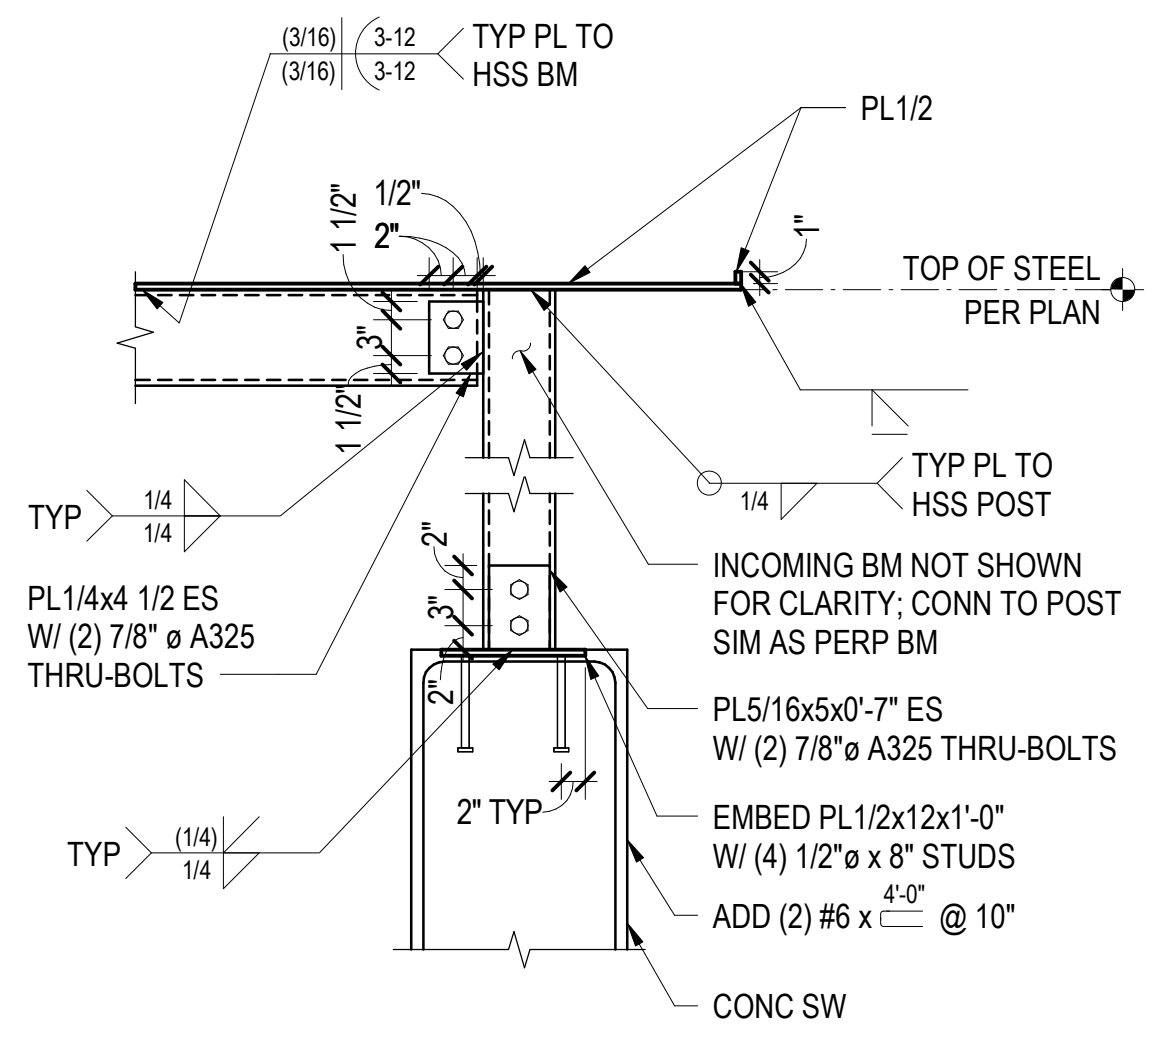

21 SECTION
3/4" = 1'-0"

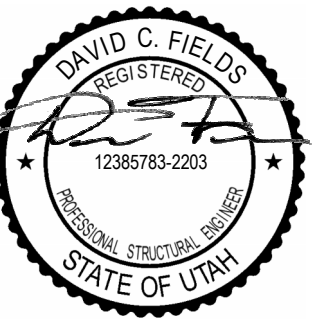

Reserved for permit stamp

159 South Jackson St., Suite 800
Seattle, Washington 98104 USA
+1 206 624 8970 dcohen@magnumson.com

Olson Kundig

project
SOMMET BLANC - ABC
DEER VALLEY, UTAH

MAGNUSSON KLEMENCIC ASSOCIATES

Structural + Civil Engineers
Seattle Chicago
www.mka.com
206.292.1200

principal architect _____
project manager _____
drawn by _____
checked by _____
job no. 20052
date 05/17/2024

revisions:

4 01/07/2025 ASI-306
2 7/28/2024 ASI-302
no. date by

IFC SET 2 OF 3
05/17/2024

TOWER A & B
STEEL SECTIONS
AND DETAILS

S6.01