


159 South Jackson St., Suite 600
Seattle, Washington 98104 USA
+1 206 624 5870 olsonkundig.com

Olson Kundaig

Sommet Blanc - Bldg AB
DEER VALLEY, UTAH

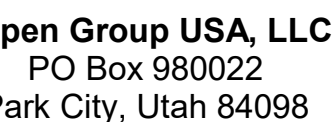

Consultant
ward H20
1 N University Ave, Suite 290
Provo, UT 84604

Design
1 South High Tech Drive, Suite 100
Pleasantville, Utah 84047

Way Group
Mainelli Road
Wilmington, VT

1st Avenue, Suite 200A
Seattle, WA 98104

Protection Engineer
Ken Hughes
Research Drive, Suite 305C
Borough, MA 01581

Michael Bates
5 North Creek Parkway, Suite 304
Ell, WA 98011

Structural Engineer
Knudson Klemencic Associates
5th Ave, Suite 3200
Seattle, WA 98101

ing Designer
SE MLK Blvd, Suite 210
and, Oregon 97219

Envelope Consultant
N 34th St
Seattle, WA 98103

Feasibility Consultant
Ello Pacifica
100 Westlake Ave N, Suite F
Seattle, WA 98109

Engineer
USA
Fourth Ave., Suite 3100
Seattle, WA 98154

Principal architect _____

drawn by _____

checked by GM

date 5/31/2024

ns:

10/2025 ASI 6

06/2022 PERMIT RESUBMITTAL


date _____ by _____

5/31/2024

- TOWER A - LVL

02 24 02

2127 (102)

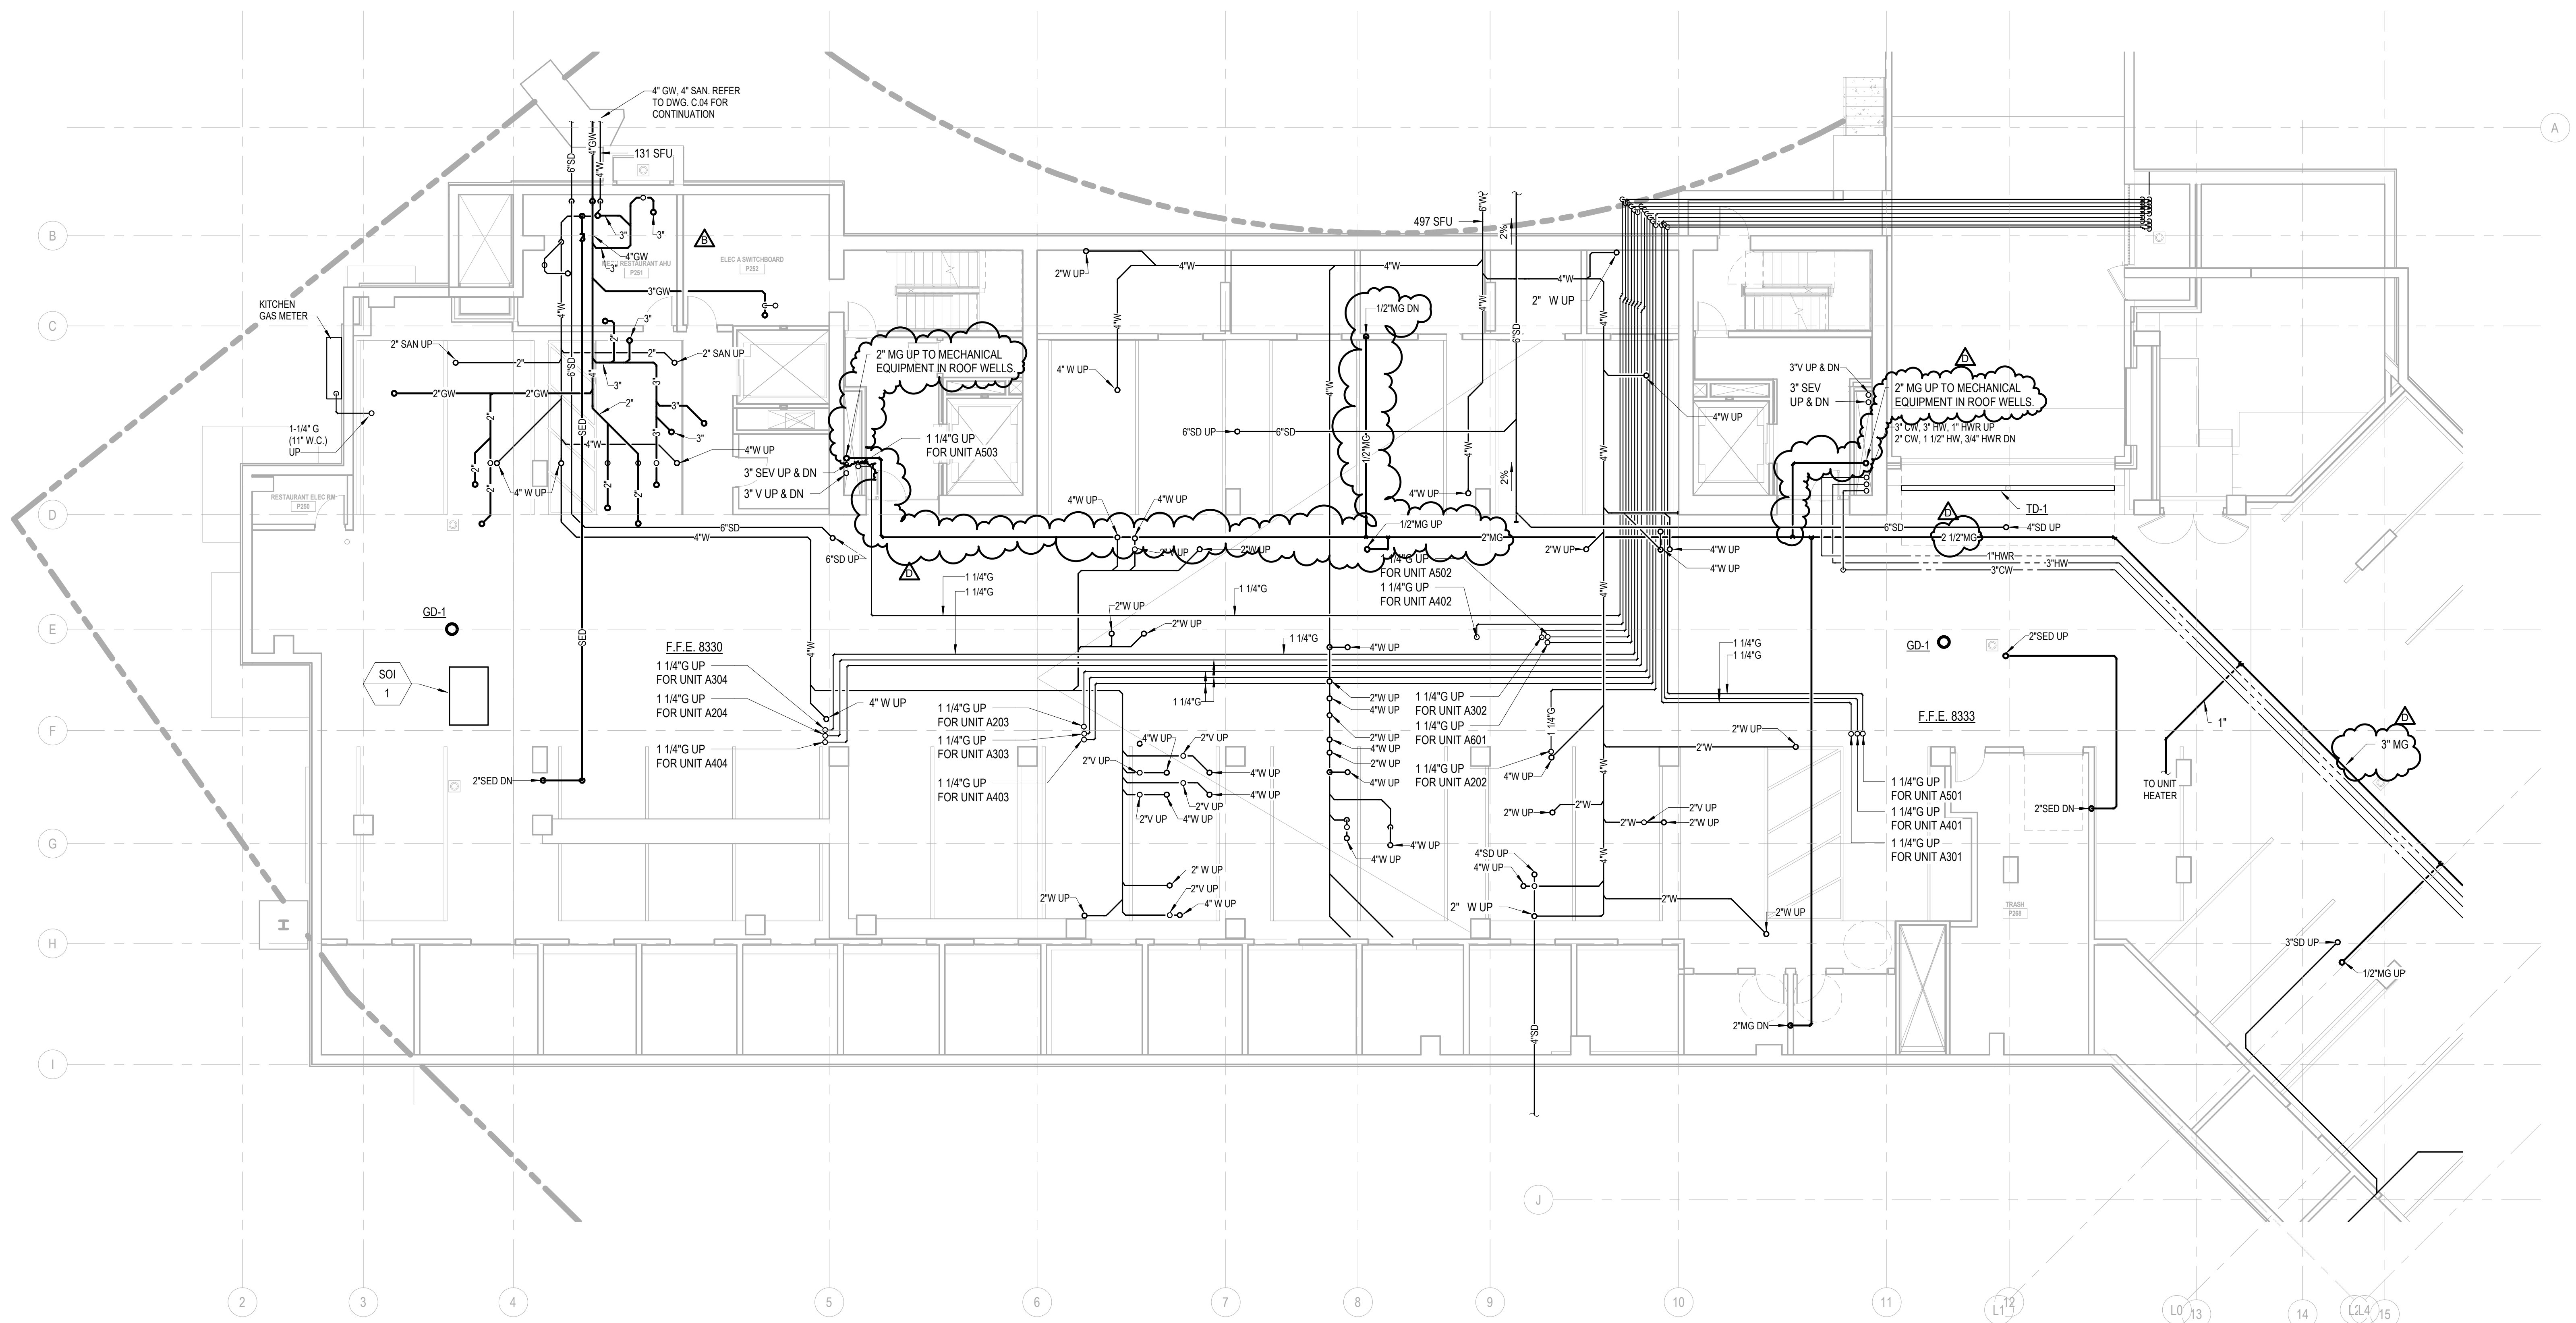

1 PLAN - TOWER A - LVL P2
SCALE: 1/8" = 1'-0"