




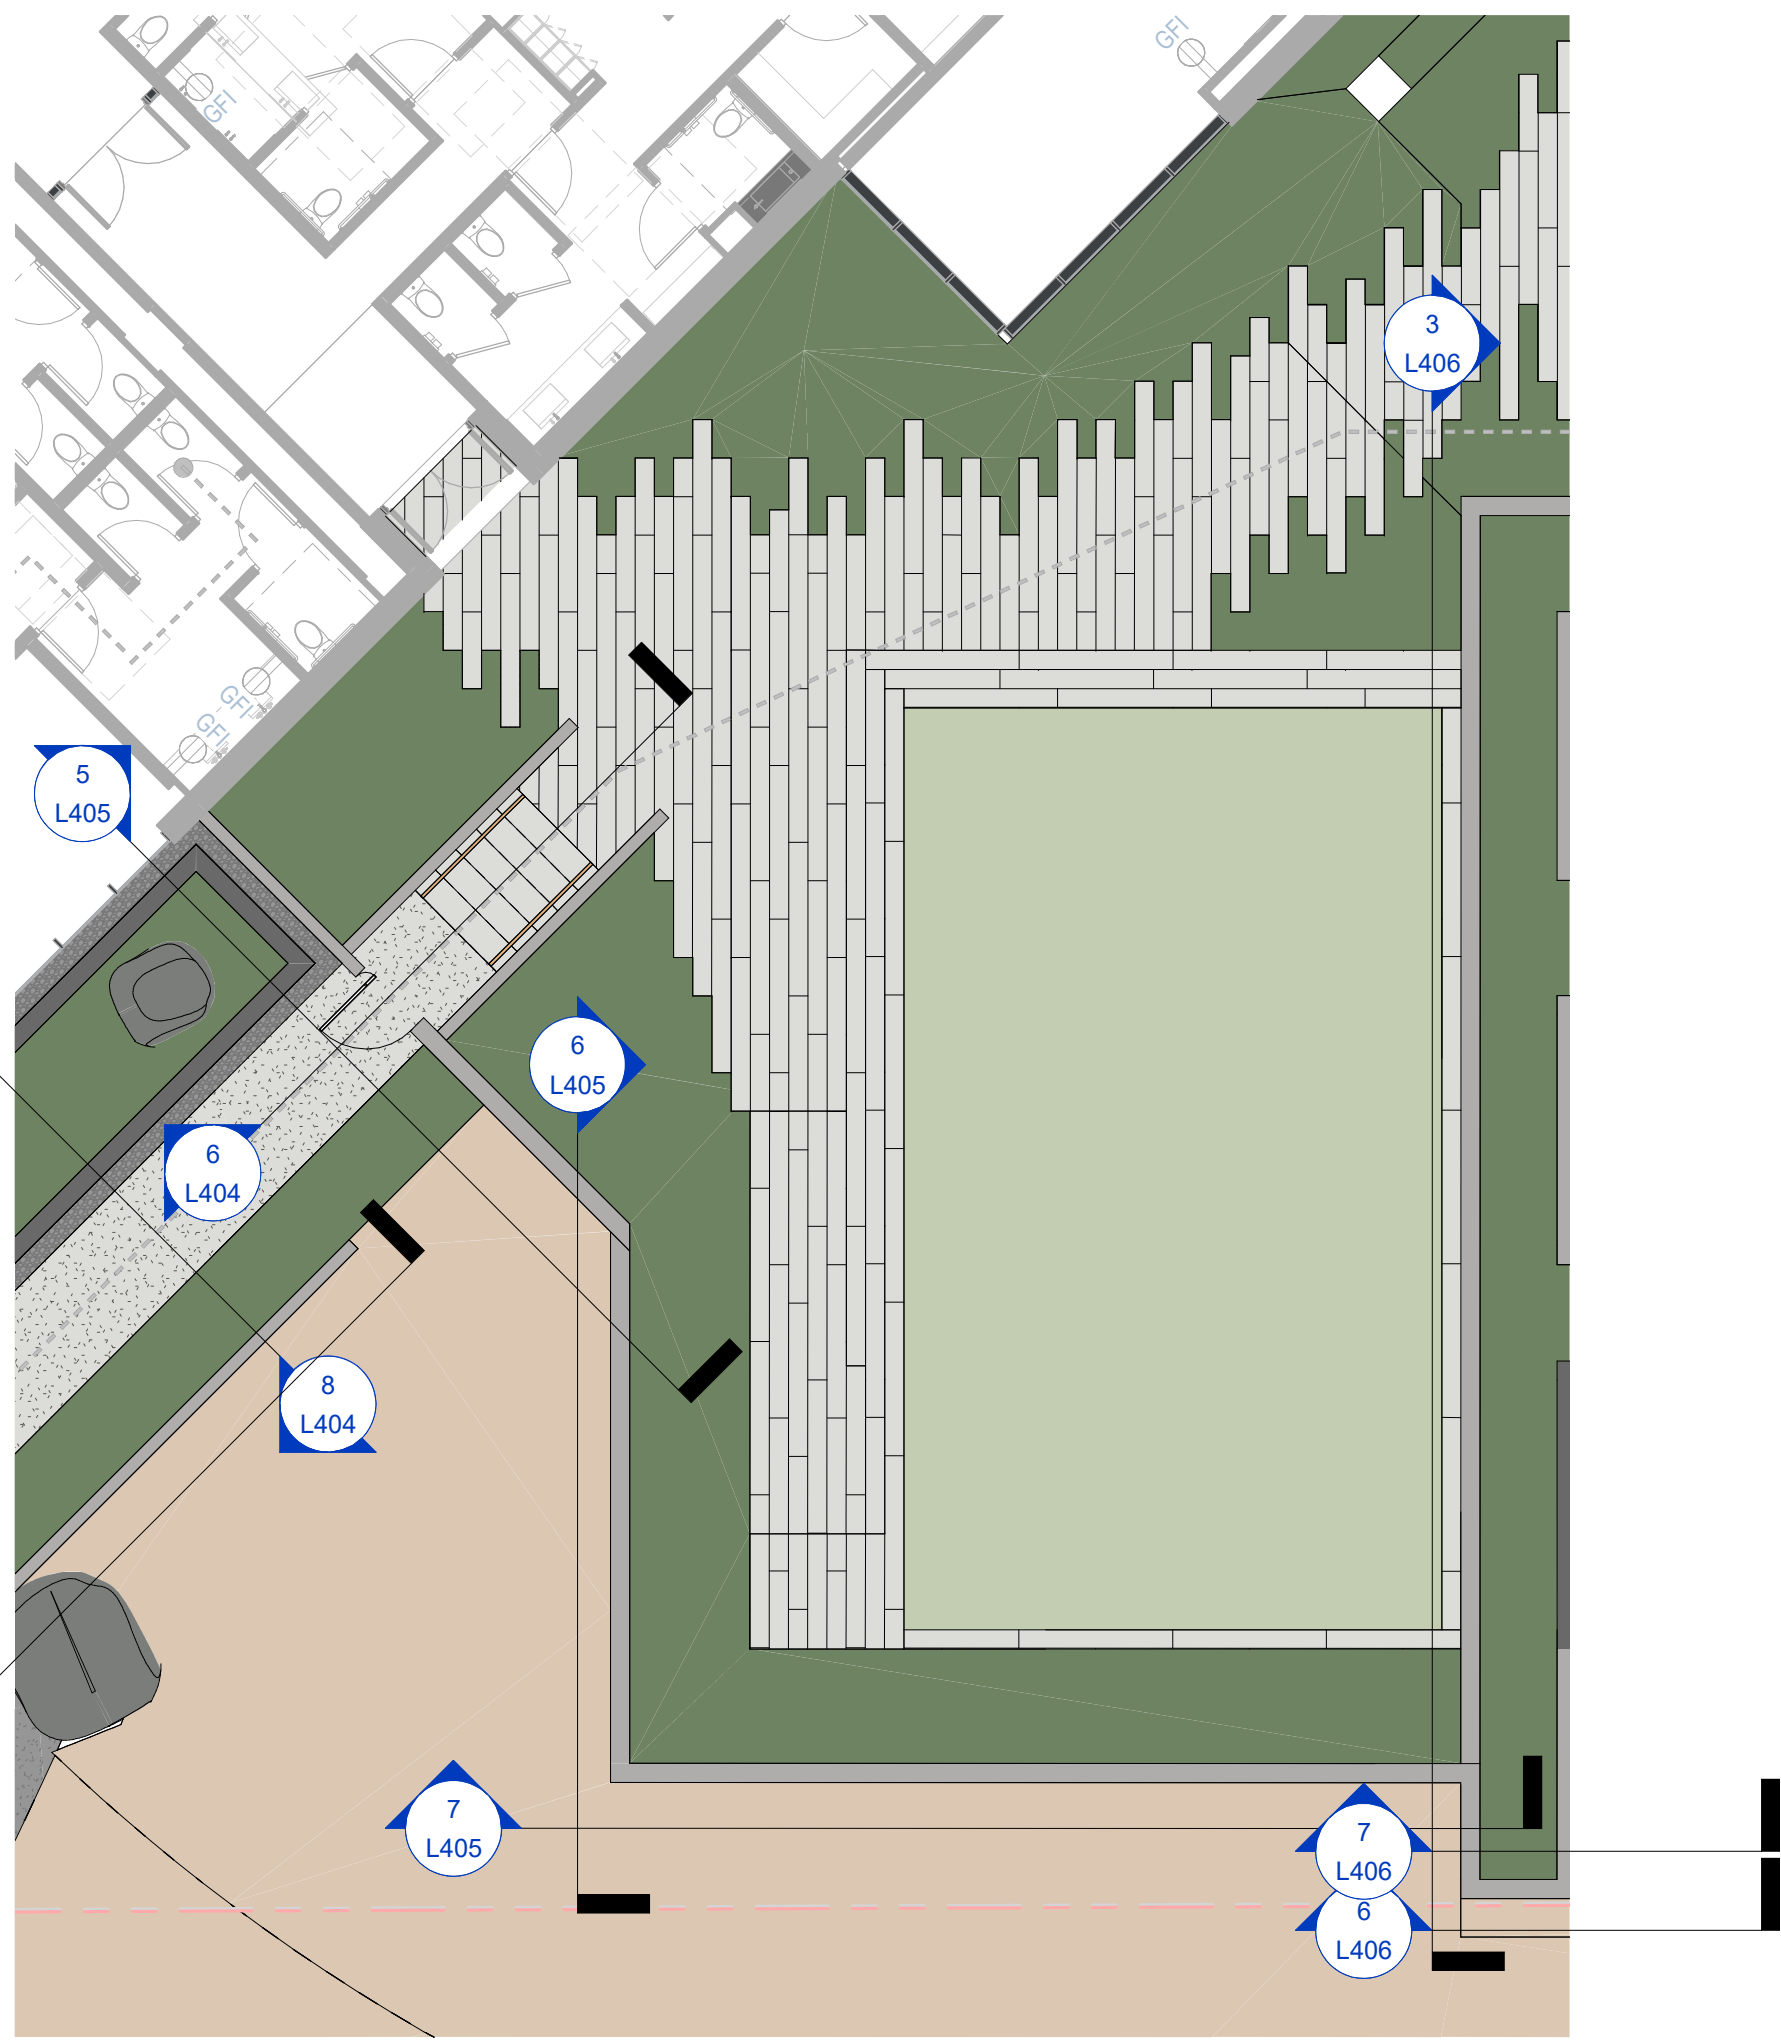


2 The Lawn

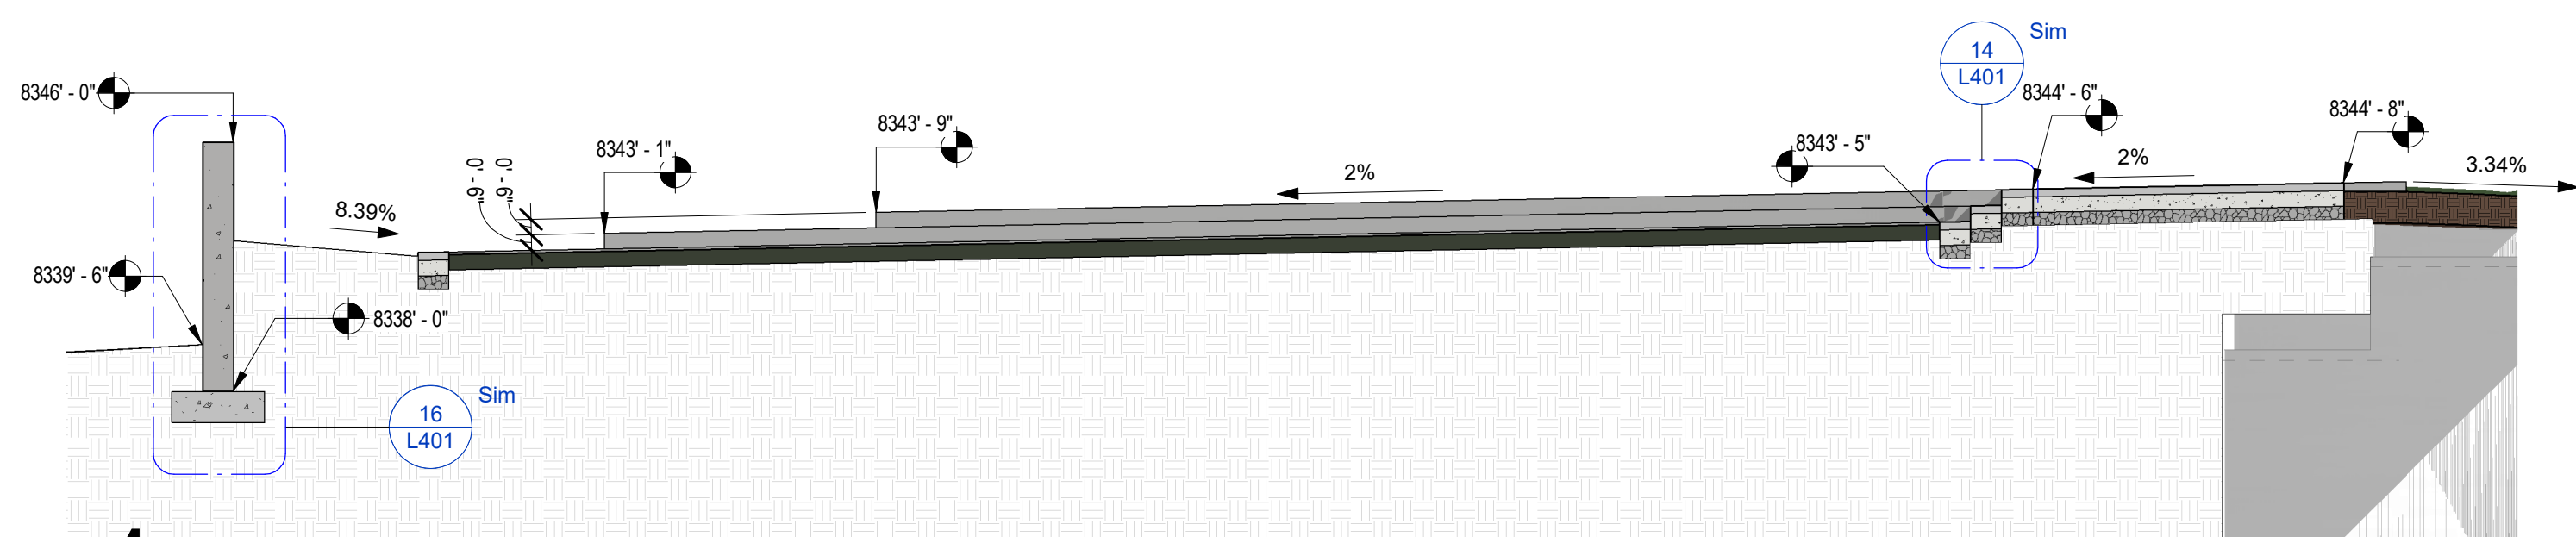

4 Section - Lawn 2

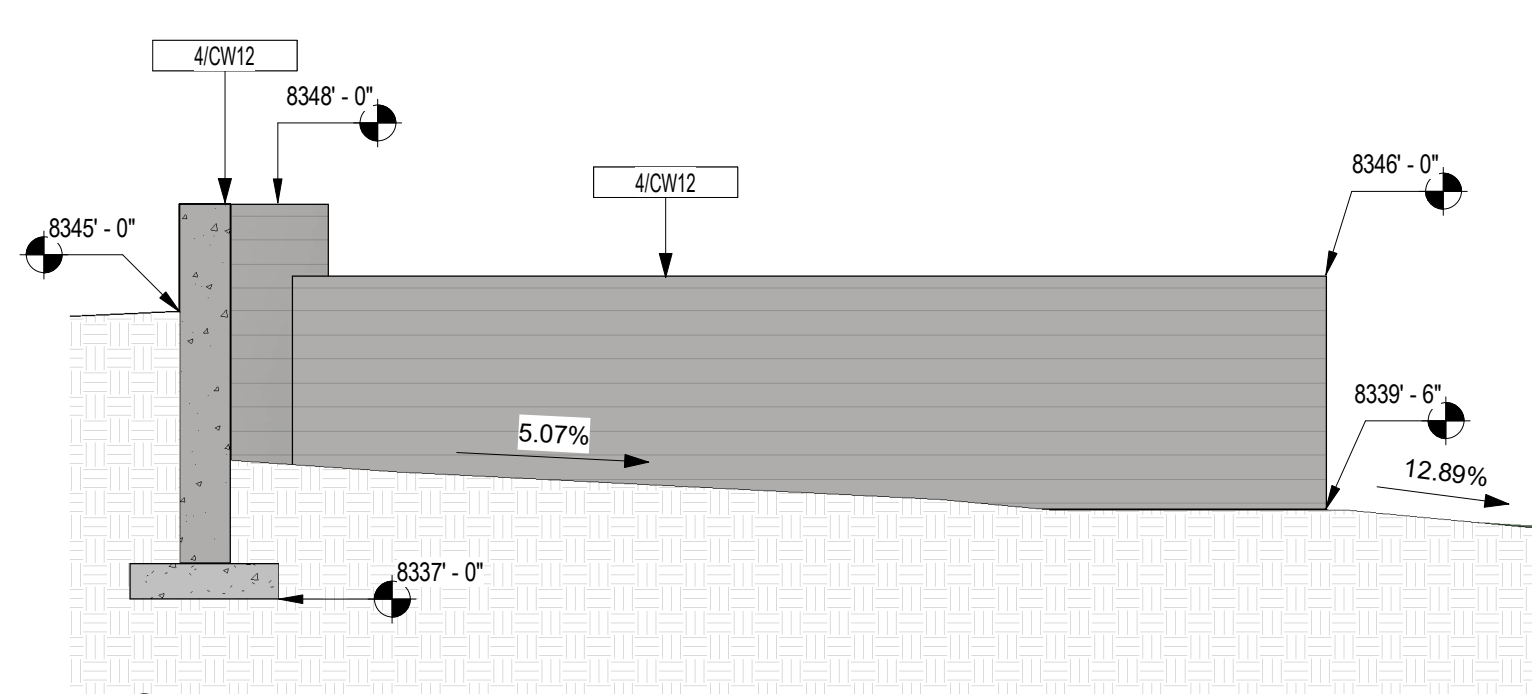

6 Section 20

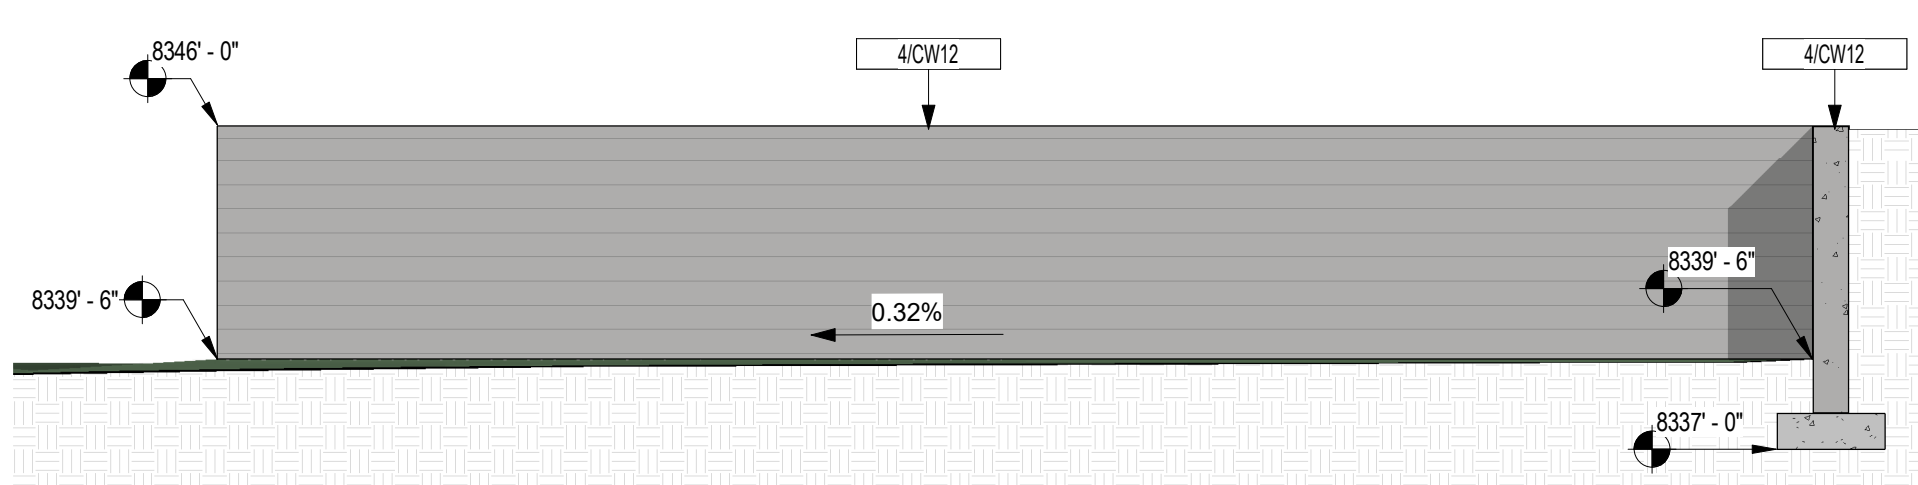

7 Section 19

10 MISCELLANEOUS ELEMENTS

L405

DISCLAIMER:

THE DESIGNS SHOWN AND DESCRIBED HEREIN (INCLUDING ALL TECHNICAL DRAWINGS, GRAPH REPRESENTATIONS, AND MODELS) THEREOF ARE PROPRIETARY AND CAN NOT BE COPIED, REPRODUCED, OR COMMERCIALY EXPORTED IN WHOLE OR IN PART WITHOUT THE SOLE AND EXPRESS WRITTEN PERMISSION FROM ENVIRONMENTAL PLANNING GROUP (EPG).

ENVIRONMENTAL PLANNING GROUP (EPG) PROVIDED QUANTITIES ARE CALCULATED BASED ON THE 10 MODEL PROGRESS. CONTRACTORS ARE RESPONSIBLE FOR VERIFYING THE DESIGN AND PROVIDING THEIR OWN CALCULATIONS AND AREAS FOR THE PURPOSES OF COST ESTIMATING / BIDDING. ALL QUANTITIES AND COST ASSUMPTIONS TO BE REVIEWED WITH AN APPROVED BY THE LANDSCAPE ARCHITECT.

THE CLIENT AND/OR THE CLIENT'S CONTRACTOR, IS RESPONSIBLE FOR OBTAINING OR PROVIDING THE NECESSARY CONSTRUCTION PERMIT FOR CITY CODE COMPLIANCE.