


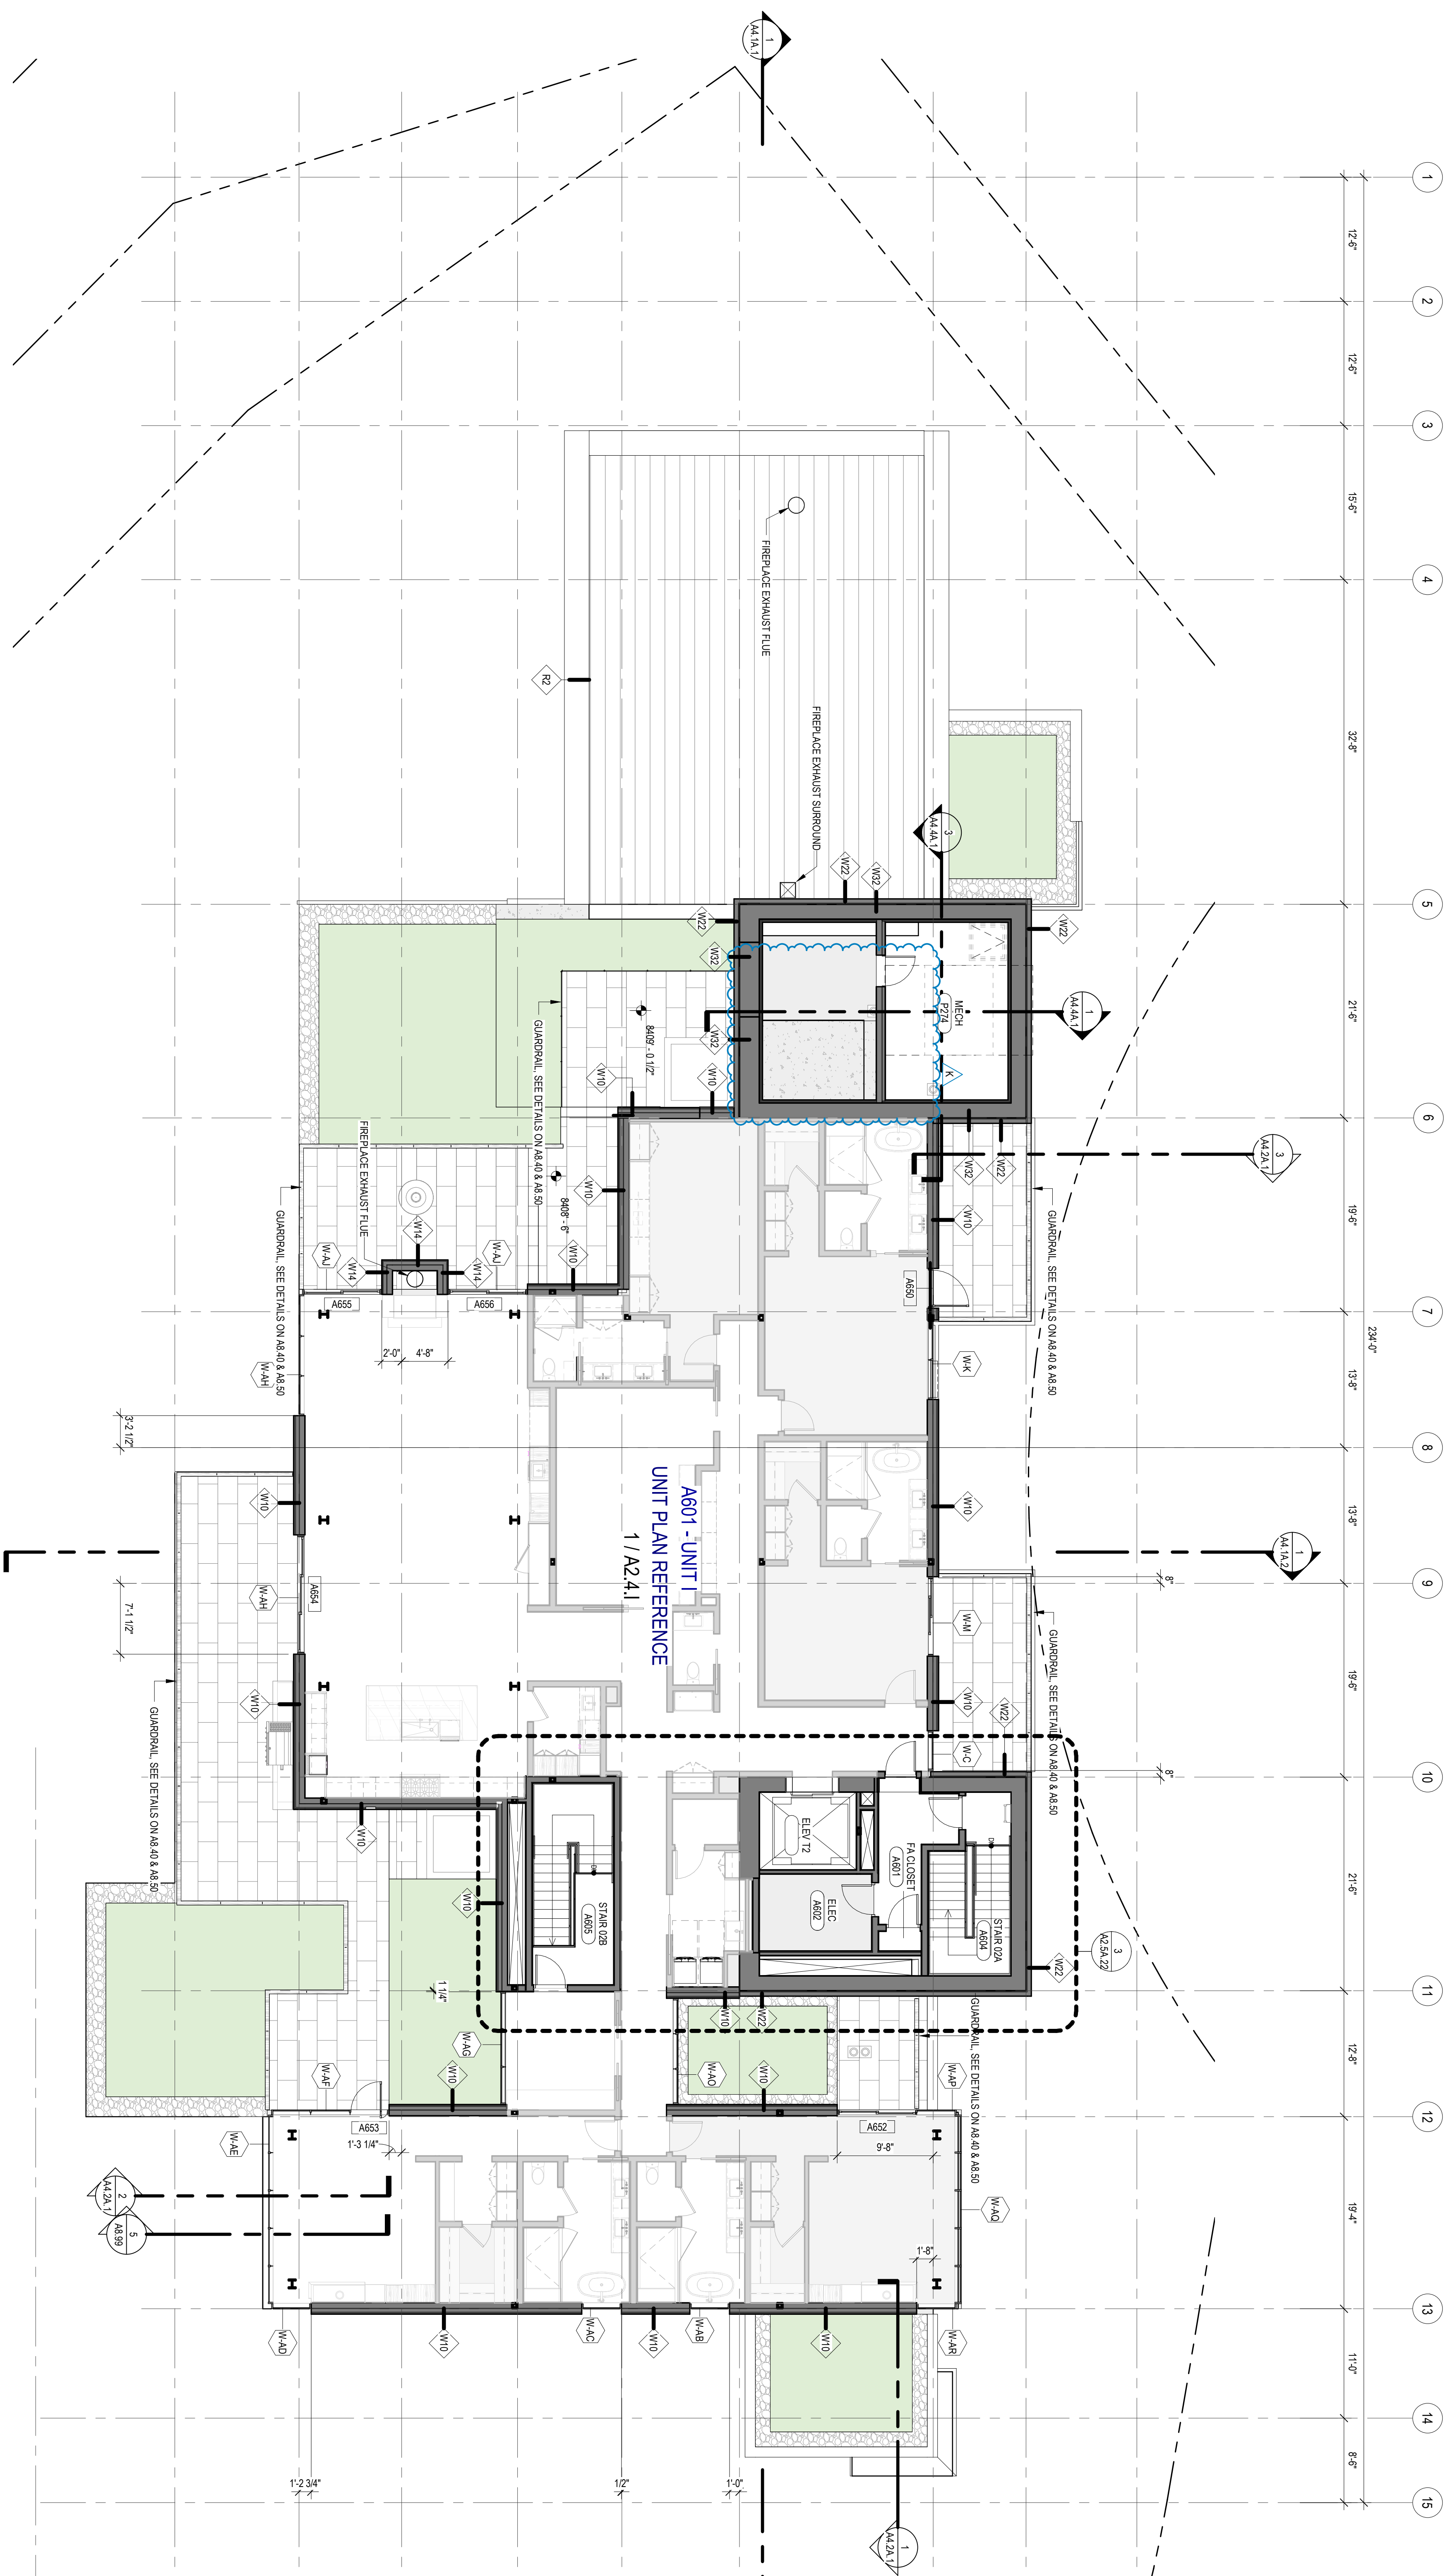

1 TOWER A - LEVEL 6
SCALE: 1/8" = 1'-0"